


Drawing name: V:\1910344\Following Drawings\Engineering\Improvements\0344\IMP.dwg, Plotted on: Sep 16, 2021 - 6:27am, Plotted by: jlukenhaus

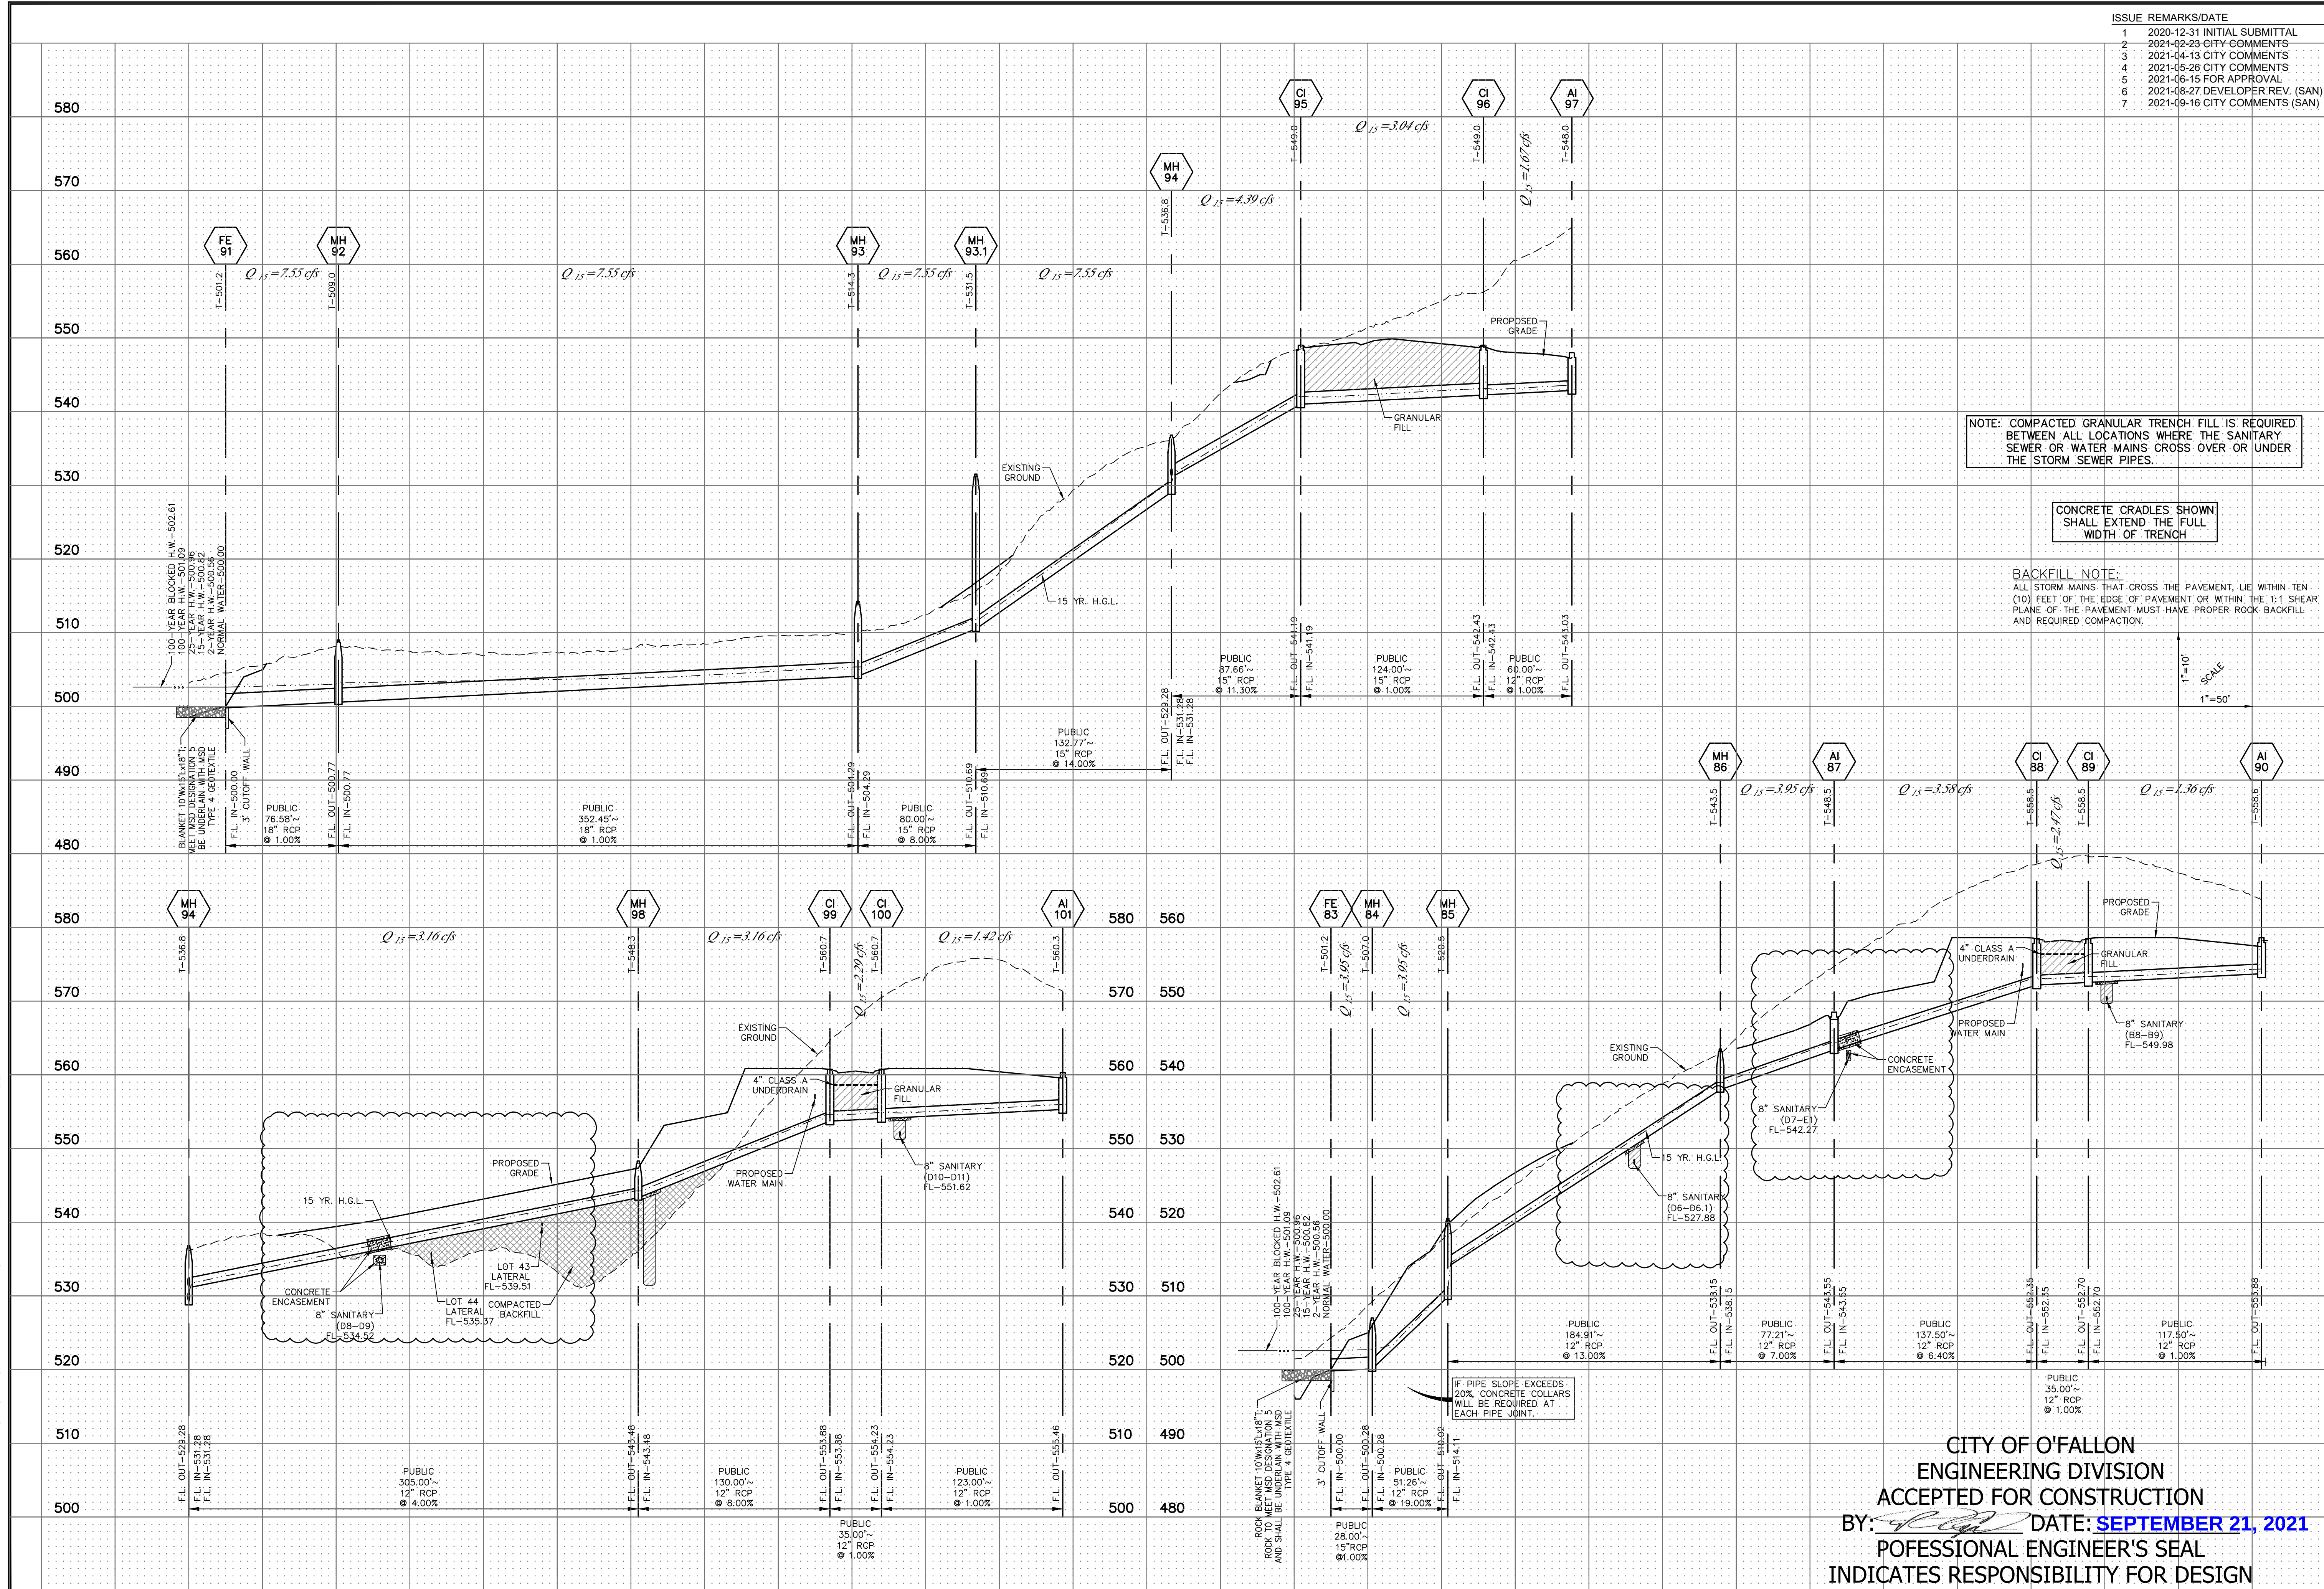

ISSUE REMARKS/DATE	
1	2020-12-31 INITIAL SUBMITTAL
2	2021-02-23 CITY COMMENTS
3	2021-04-13 CITY COMMENTS
4	2021-05-26 CITY COMMENTS
5	2021-06-15 FOR APPROVAL
6	2021-08-27 DEVELOPER REV. (SAN)
7	2021-09-16 CITY COMMENTS (SAN)

PROJECT TITLE


**BROOKSIDE
ADDITION**

O'FALLON, MISSOURI

THE **STERLING** CO.

ENGINEERS & SURVEYORS

5055 New Baumgartner Road
St. Louis, Missouri 63129
Ph 314-487-0440 Fax 314-487-8944
www.sterling-eng-survey.com
Corporate Certificate of Authority #001348

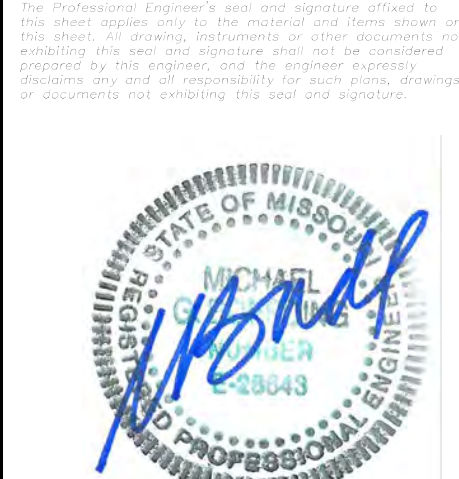

Date: 09-16-2021
Michael G. Boering, PE
License No. MO E-28643
Professional Engineer

LOMBARDO HOMES OF ST. LOUIS, LLC

2299 TECHNOLOGY DRIVE, SUITE 150
O'FALLON, MISSOURI 63368

Ph 636-265-2710
Fax 636-695-3195

STORM PROFILES

CITY OF O'FALLON
ENGINEERING DIVISION
ACCEPTED FOR CONSTRUCTION
BY:  DATE: **SEPTEMBER 21, 2021**
PROFESSIONAL ENGINEER'S SEAL
INDICATES RESPONSIBILITY FOR DESIGN

P+Z No. 20-001538
City No. 20-009251
Date: Sept. 16, 2021
Job No. 19-10-344
Page No.

7.4

IMP