


Drawing name: V:\1910344\Followup Drawings\Improvements\0344IMP.dwg Plotted on: Jun 15, 2021 7:52am Plotted by: jacksonhaus

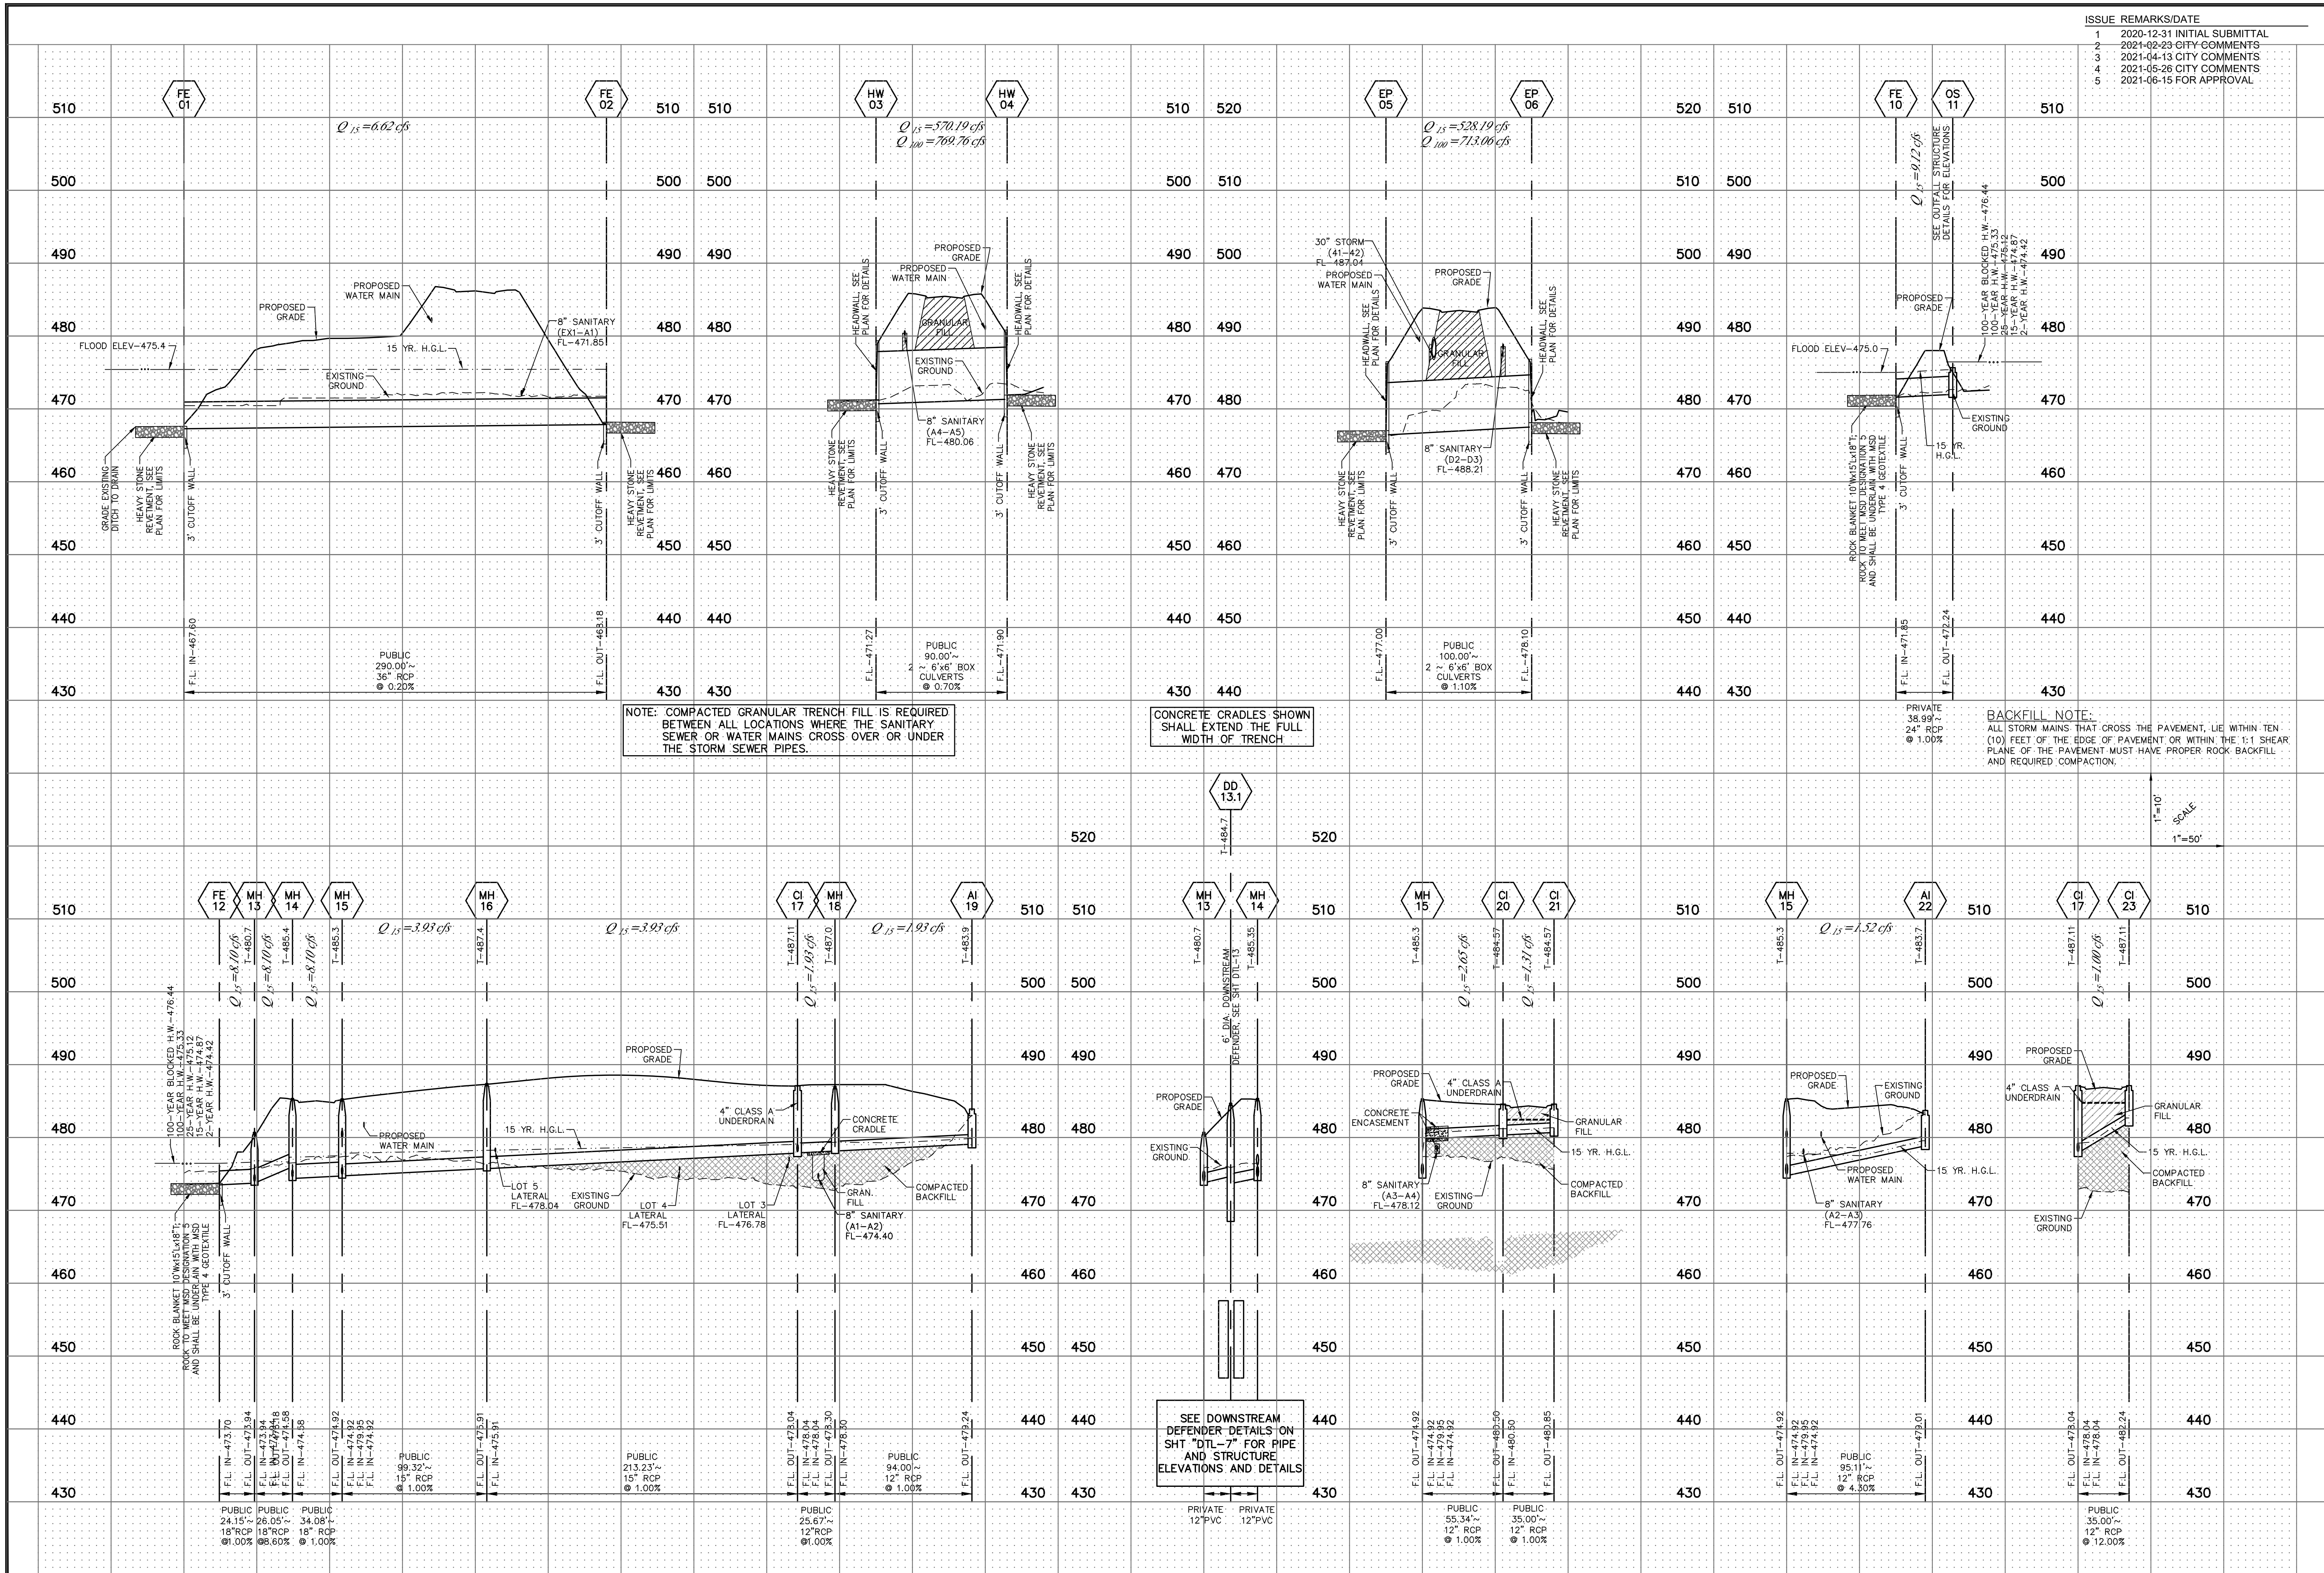

PROJECT TITLE

BROOKSIDE ADDITION

OF FALLON, MISSOURI

THE **STERLING** CO.

ENGINEERS & SURVEYORS

5055 New Baumgartner Road
St. Louis, Missouri 63129
Ph 314-487-0440 Fax 314-487-8944
www.sterling-eng-survey.com
Corporate Certificate of Authority #01348

Date: 06-15-2021
Michael G. Boering, PE
License No. MO E-28643
Professional Engineer

LOMBARDO HOMES OF ST. LOUIS, LLC

2299 TECHNOLOGY DRIVE, SUITE 150
OF FALLON, MISSOURI 63368
Ph 636-265-2710
Fax 636-695-3195

STORM PROFILES

P+Z No. 20-001538

City No. 20-009251

Date: June 15, 2021

Job No. 19-10-344

Page No.

7.1

IMP

PRELIMINARY PLAT Approval Date: September 3, 2020