


Drawing name: V:\1910344-Feldewerf LombardoDrawings\Improvements\0344\IMP FG.dwg Plotted on: Jun 15, 2021 - 7:50am Plotted by: jacksonhaus

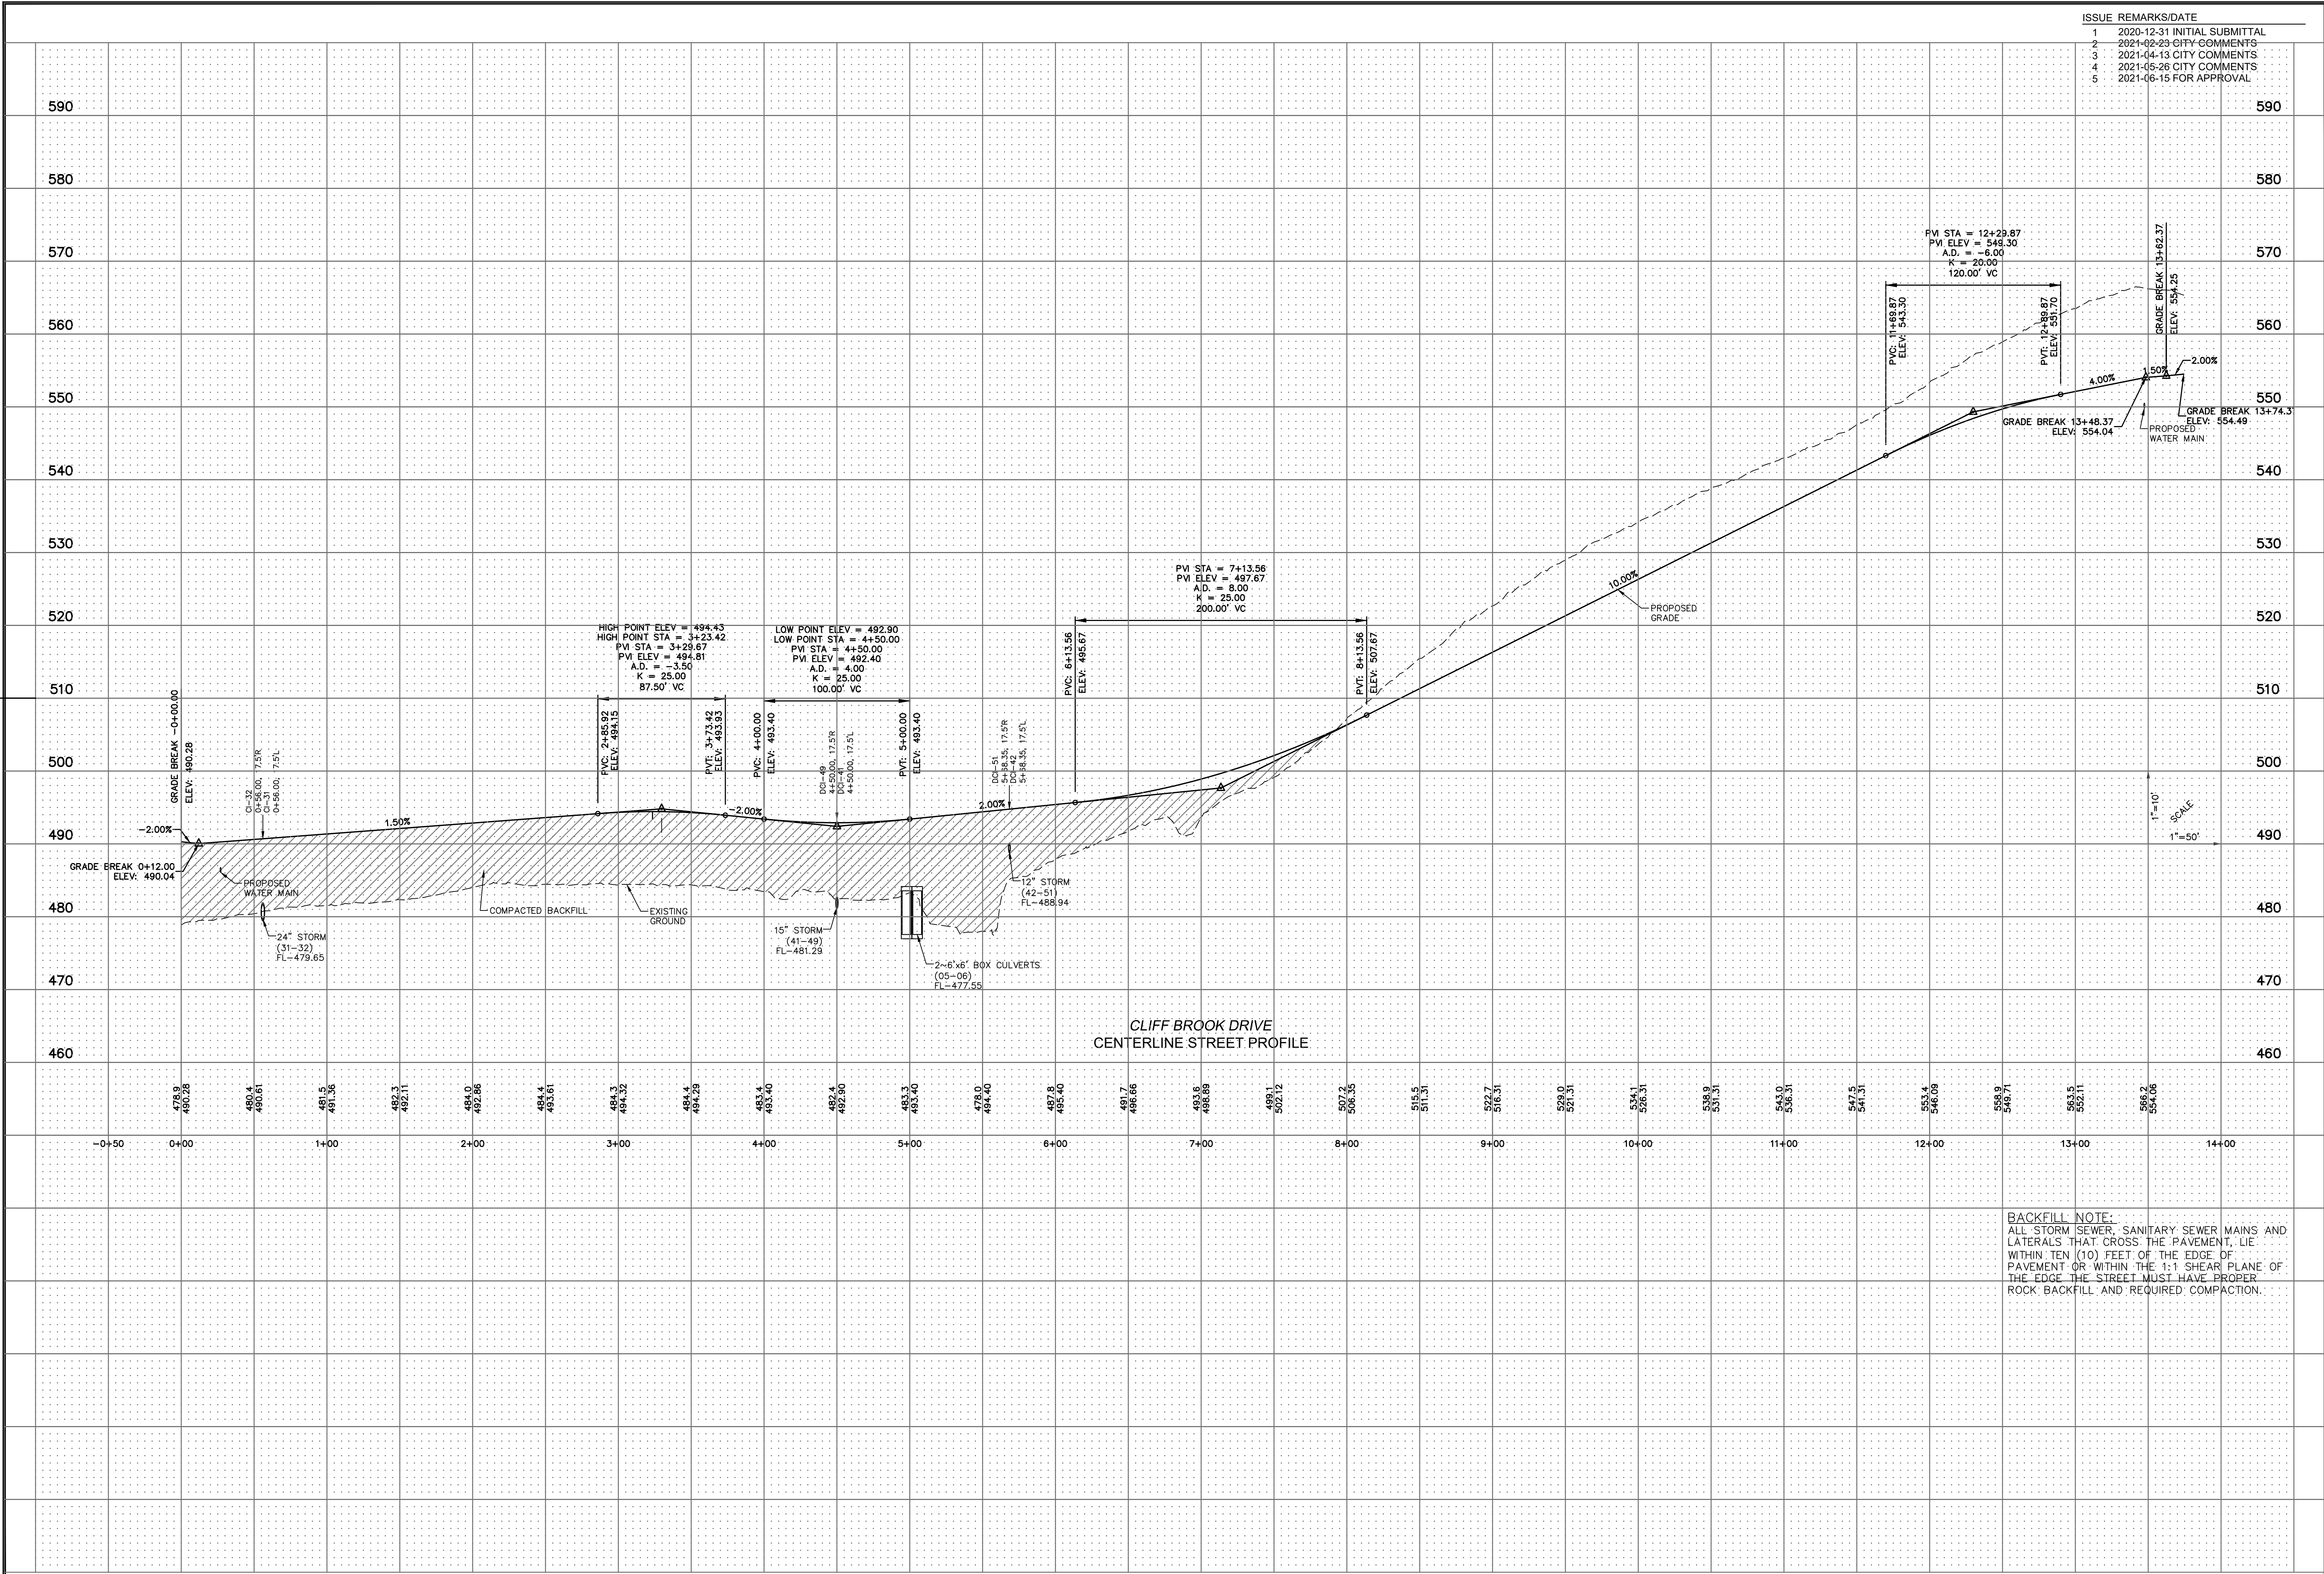

PROJECT TITLE BROOKSIDE ADDITION OF FALLON, MISSOURI	
THE STERLING CO. ENGINEERS & SURVEYORS 5055 New Baumgartner Road St. Louis, Missouri 63129 Ph 314-487-0440 Fax 314-487-8944 www.sterling-eng-sur.com Corporate Certificate of Authority #001348	
Date: 06-15-2021 Michael G. Boerding, PE License No. MO E-28643 Professional Engineer	
LOMBARDO HOMES OF ST. LOUIS, LLC 2299 TECHNOLOGY DRIVE, SUITE 150 OF FALLON, MISSOURI 63368 Ph. 636-265-2710 Fax 636-695-3195	
STREET PROFILES	
P+Z No. 20-001538 City No. 20-009251 Date: JUNE 15, 2021 Job No. 19-10-344 Page No. 5.2	IMP