


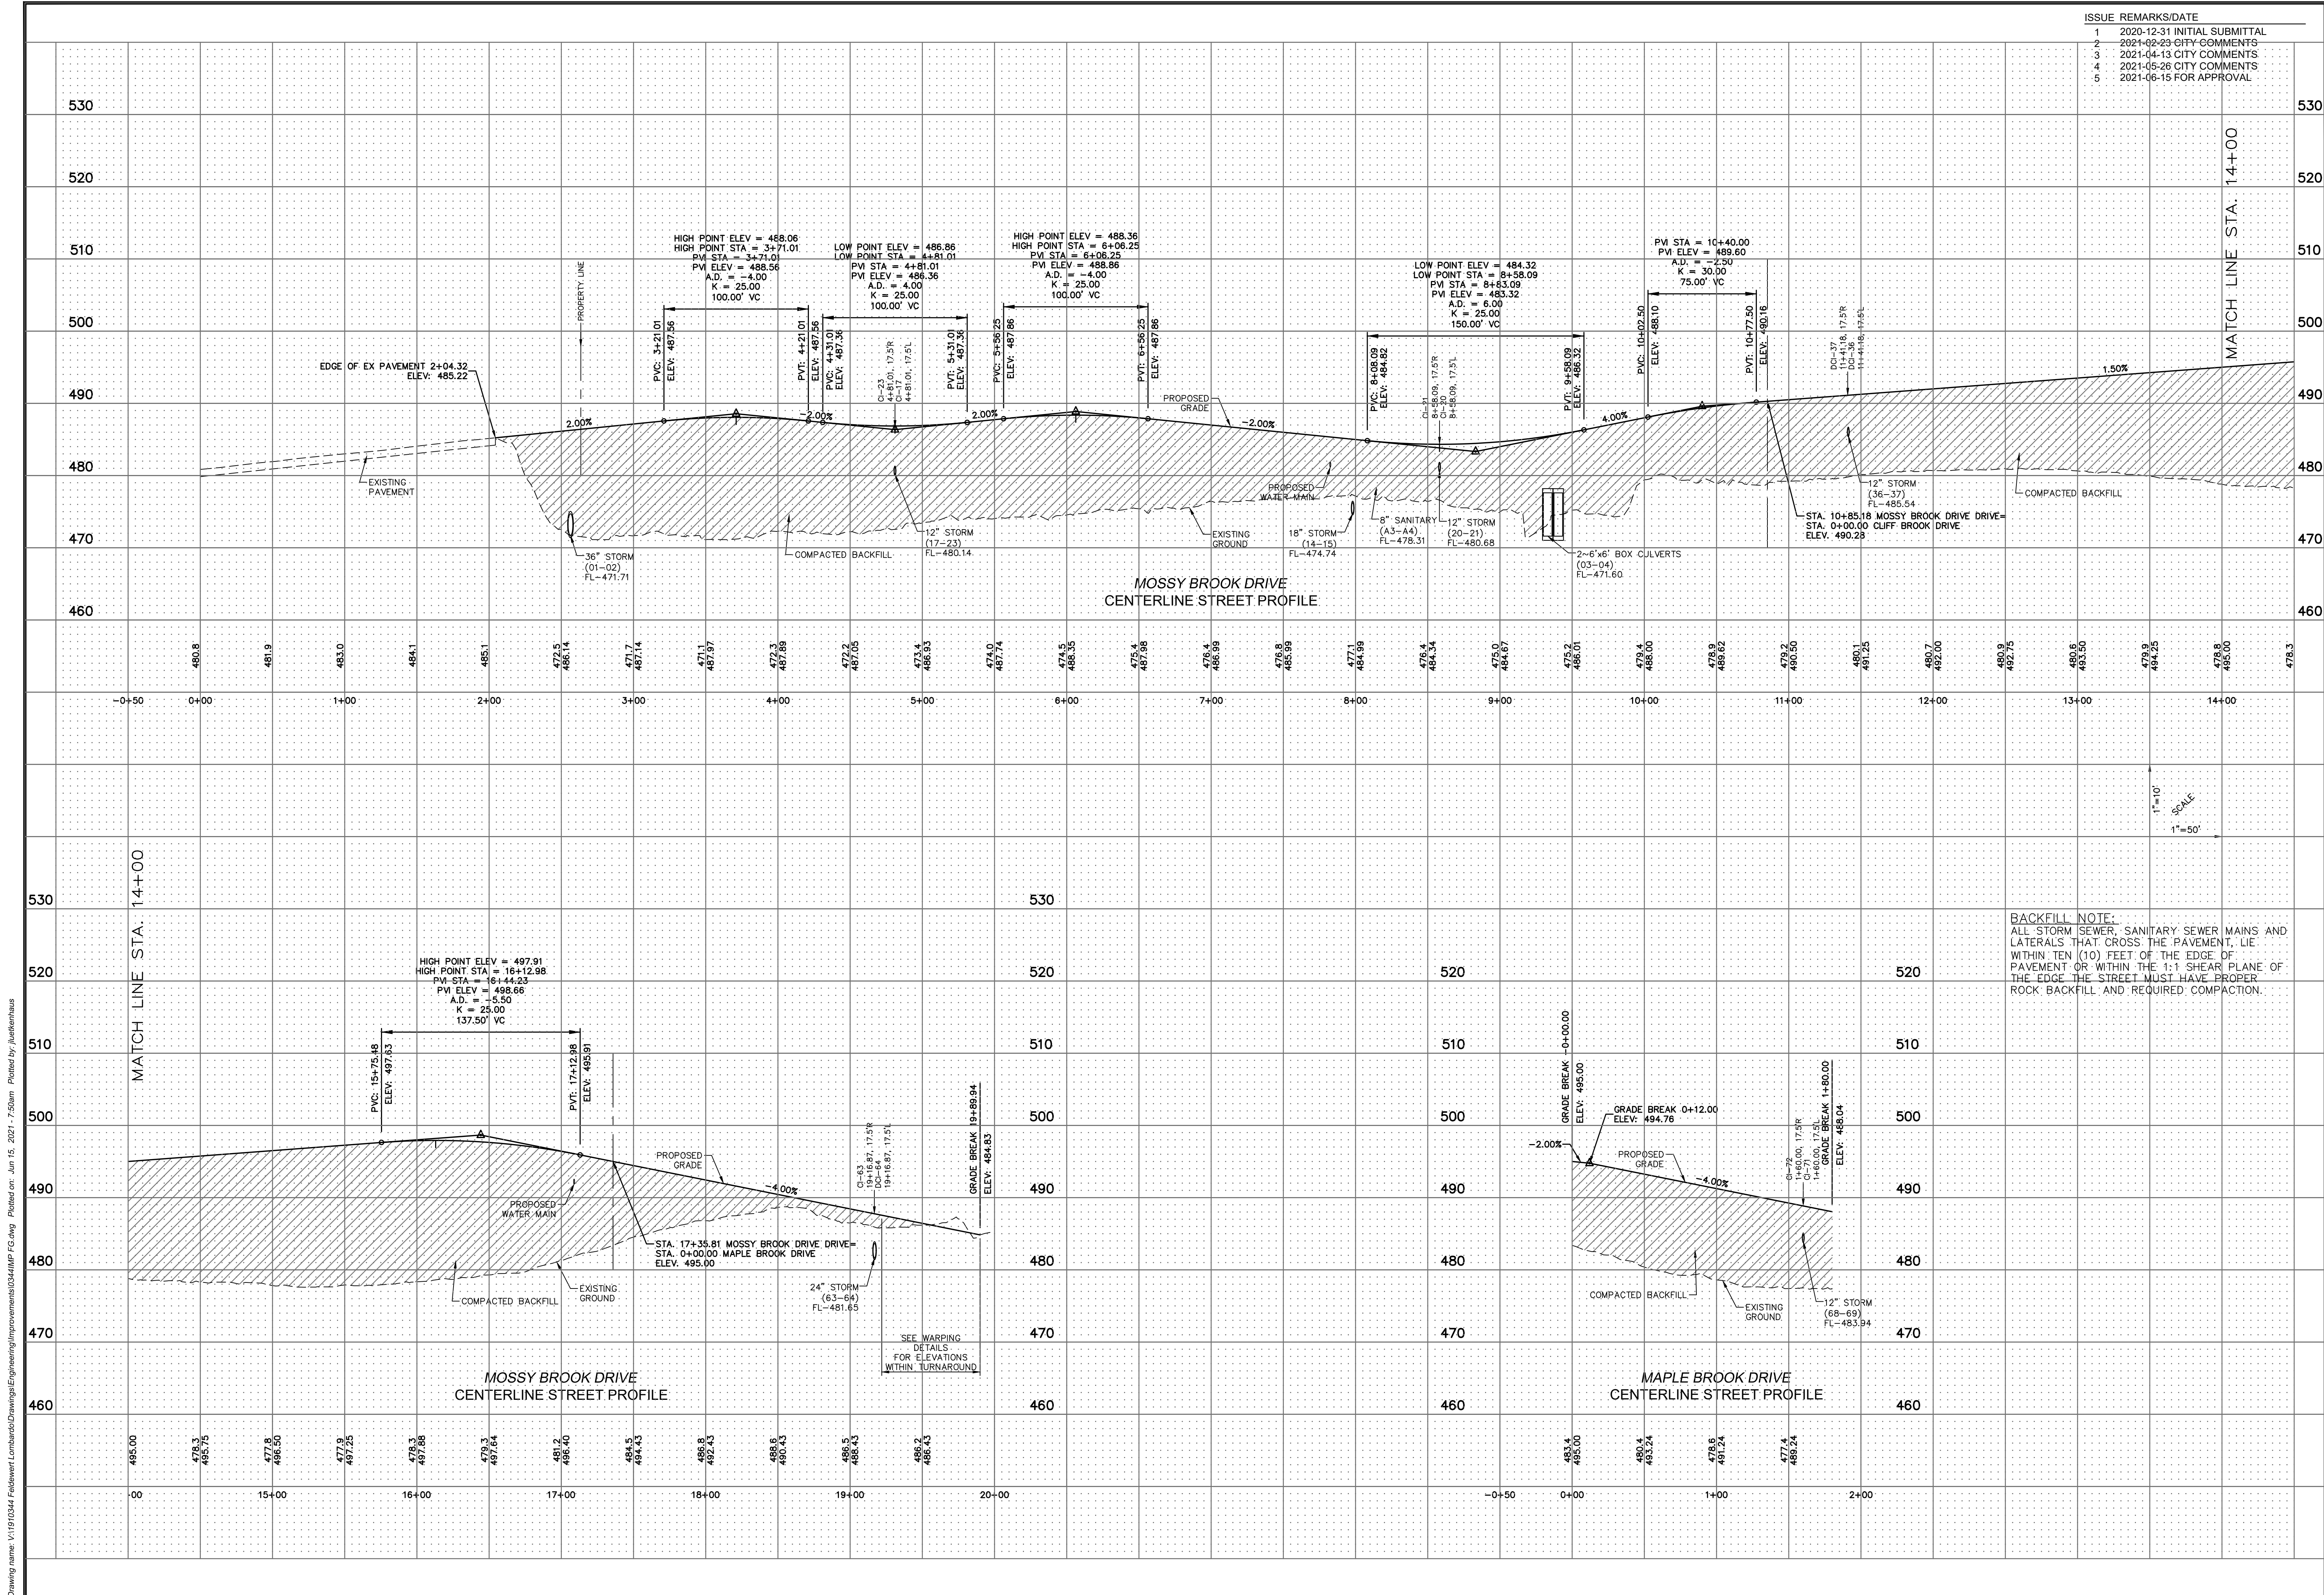

ISSUE	REMARKS/DATE
1	2020-12-31 INITIAL SUBMITTAL
2	2021-02-23 CITY COMMENTS
3	2021-04-13 CITY COMMENTS
4	2021-05-26 CITY COMMENTS
5	2021-06-15 FOR APPROVAL

PROJECT TITLE


**BROOKSIDE
ADDITION**

OFALLON, MISSOURI

THE STERLING CO.

ENGINEERS & SURVEYORS

5055 New Baumgartner Road
St. Louis, Missouri 63129
Ph 314-487-0440 Fax 314-487-8944
www.sterling-eng-survey.com
Corporate Certificate of Authority #001348

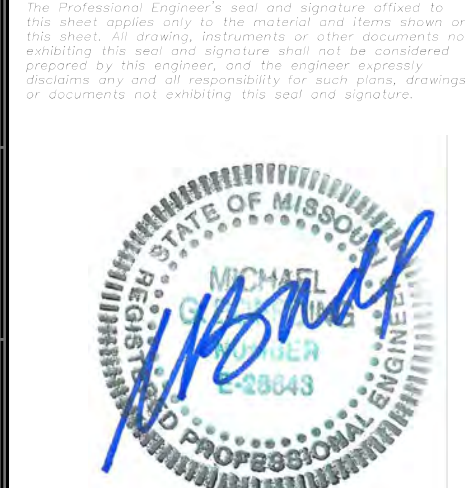

Date: 06-15-2021
Michael G. Boerding, PE
License No. MO E-28643
Professional Engineer

BACKFILL NOTE:
ALL STORM SEWER, SANITARY SEWER MAINS AND
LATERALS THAT CROSS THE PAVEMENT, LIE
WITHIN TEN (10) FEET OF THE EDGE OF
PAVEMENT OR WITHIN THE 1:1 SHEAR PLANE OF
THE EDGE THE STREET MUST HAVE PROPER
ROCK BACKFILL AND REQUIRED COMPACTION.

LOMBARDO HOMES OF ST. LOUIS, LLC

2299 TECHNOLOGY DRIVE, SUITE 150
OFALLON, MISSOURI 63368
Ph. 636-265-2710
Fax 636-695-3195

STREET PROFILES

P+Z No. 20-001538
City No. 20-009251
Date: JUNE 15, 2021
Job No. 19-10-344

Page No.

5.1

IMP