


Drawing name: V11910244 Fieldwork Lombardo Homes of St. Louis, LLC - 09-16-2021 - 6:26am. Plotted on: Sep 16, 2021 - 6:26am. Plotted by: jluksombaus

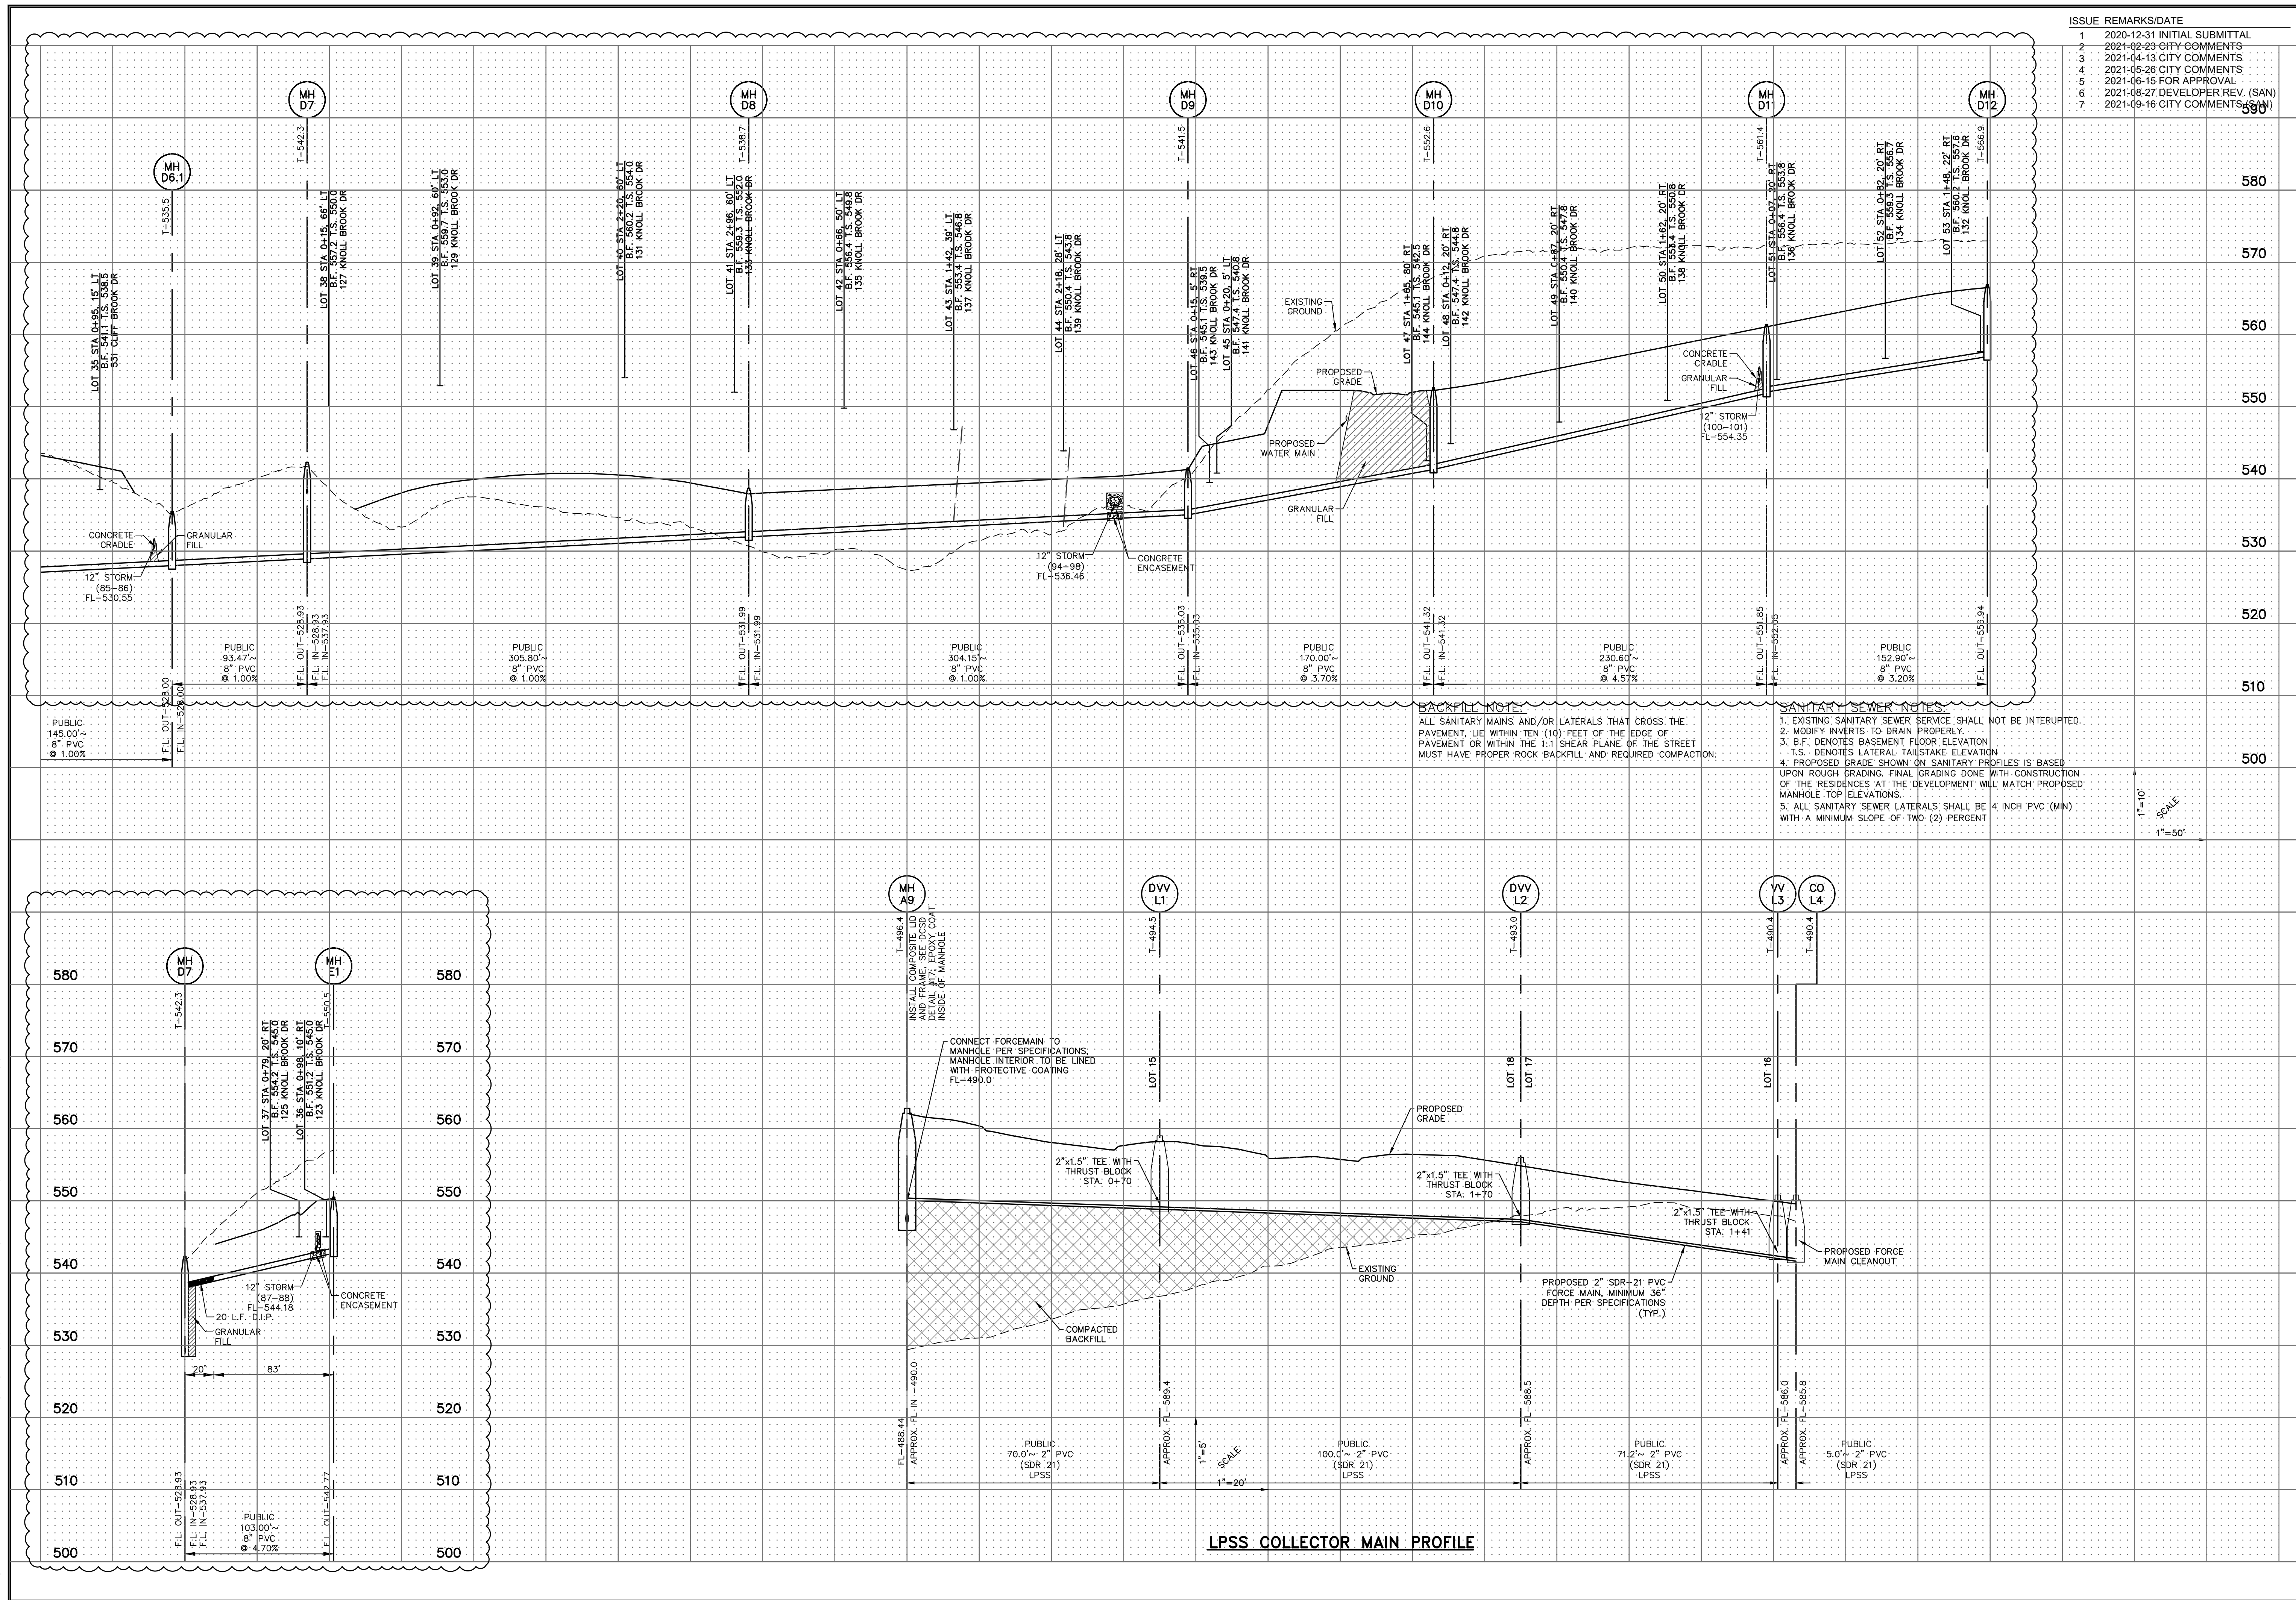

ISSUE	REMARKS/DATE
1	2020-12-31 INITIAL SUBMITTAL
2	2021-02-23 CITY COMMENTS
3	2021-04-13 CITY COMMENTS
4	2021-05-26 CITY COMMENTS
5	2021-06-15 FOR APPROVAL
6	2021-08-27 DEVELOPER REV. (SAN)
7	2021-09-16 CITY COMMENTS (SAN)

<p>PROJECT TITLE</p> <h2 style="text-align: center;">BROOKSIDE ADDITION</h2> <p style="text-align: center; font-size: small;">O'FALLON, MISSOURI</p>	<p>THE STERLING CO. ENGINEERS & SURVEYORS</p> <p style="font-size: x-small;">5055 New Baumgartner Road St. Louis, Missouri 63129 Ph 314-487-0440 Fax 314-487-8944 www.sterling-eng-survey.com Corporate Certificate of Authority #001548</p>
<p>Date: 09-16-2021 Michael G. Boering, PE License No. MO E-28643 Professional Engineer</p>	
<p>LOMBARDO HOMES OF ST. LOUIS, LLC 2299 TECHNOLOGY DRIVE, SUITE 150 O'FALLON, MISSOURI 63368 Ph. 636-265-2710 Fax 636-695-3195</p>	
<p>SANITARY PROFILES</p>	
<p>P+Z No. 20-001538 City No. 20-009251 Date: Sept. 16, 2021 Job No. 19-10-344</p>	
<p>Page No. 6.3</p>	