


Drawing name: V:\1910244\Feldwert\Drawings\Improvements\034\IMP.dwg, Plotted on: Sep 16, 2021 - 6:27am, Plotted by: jlukenbusch

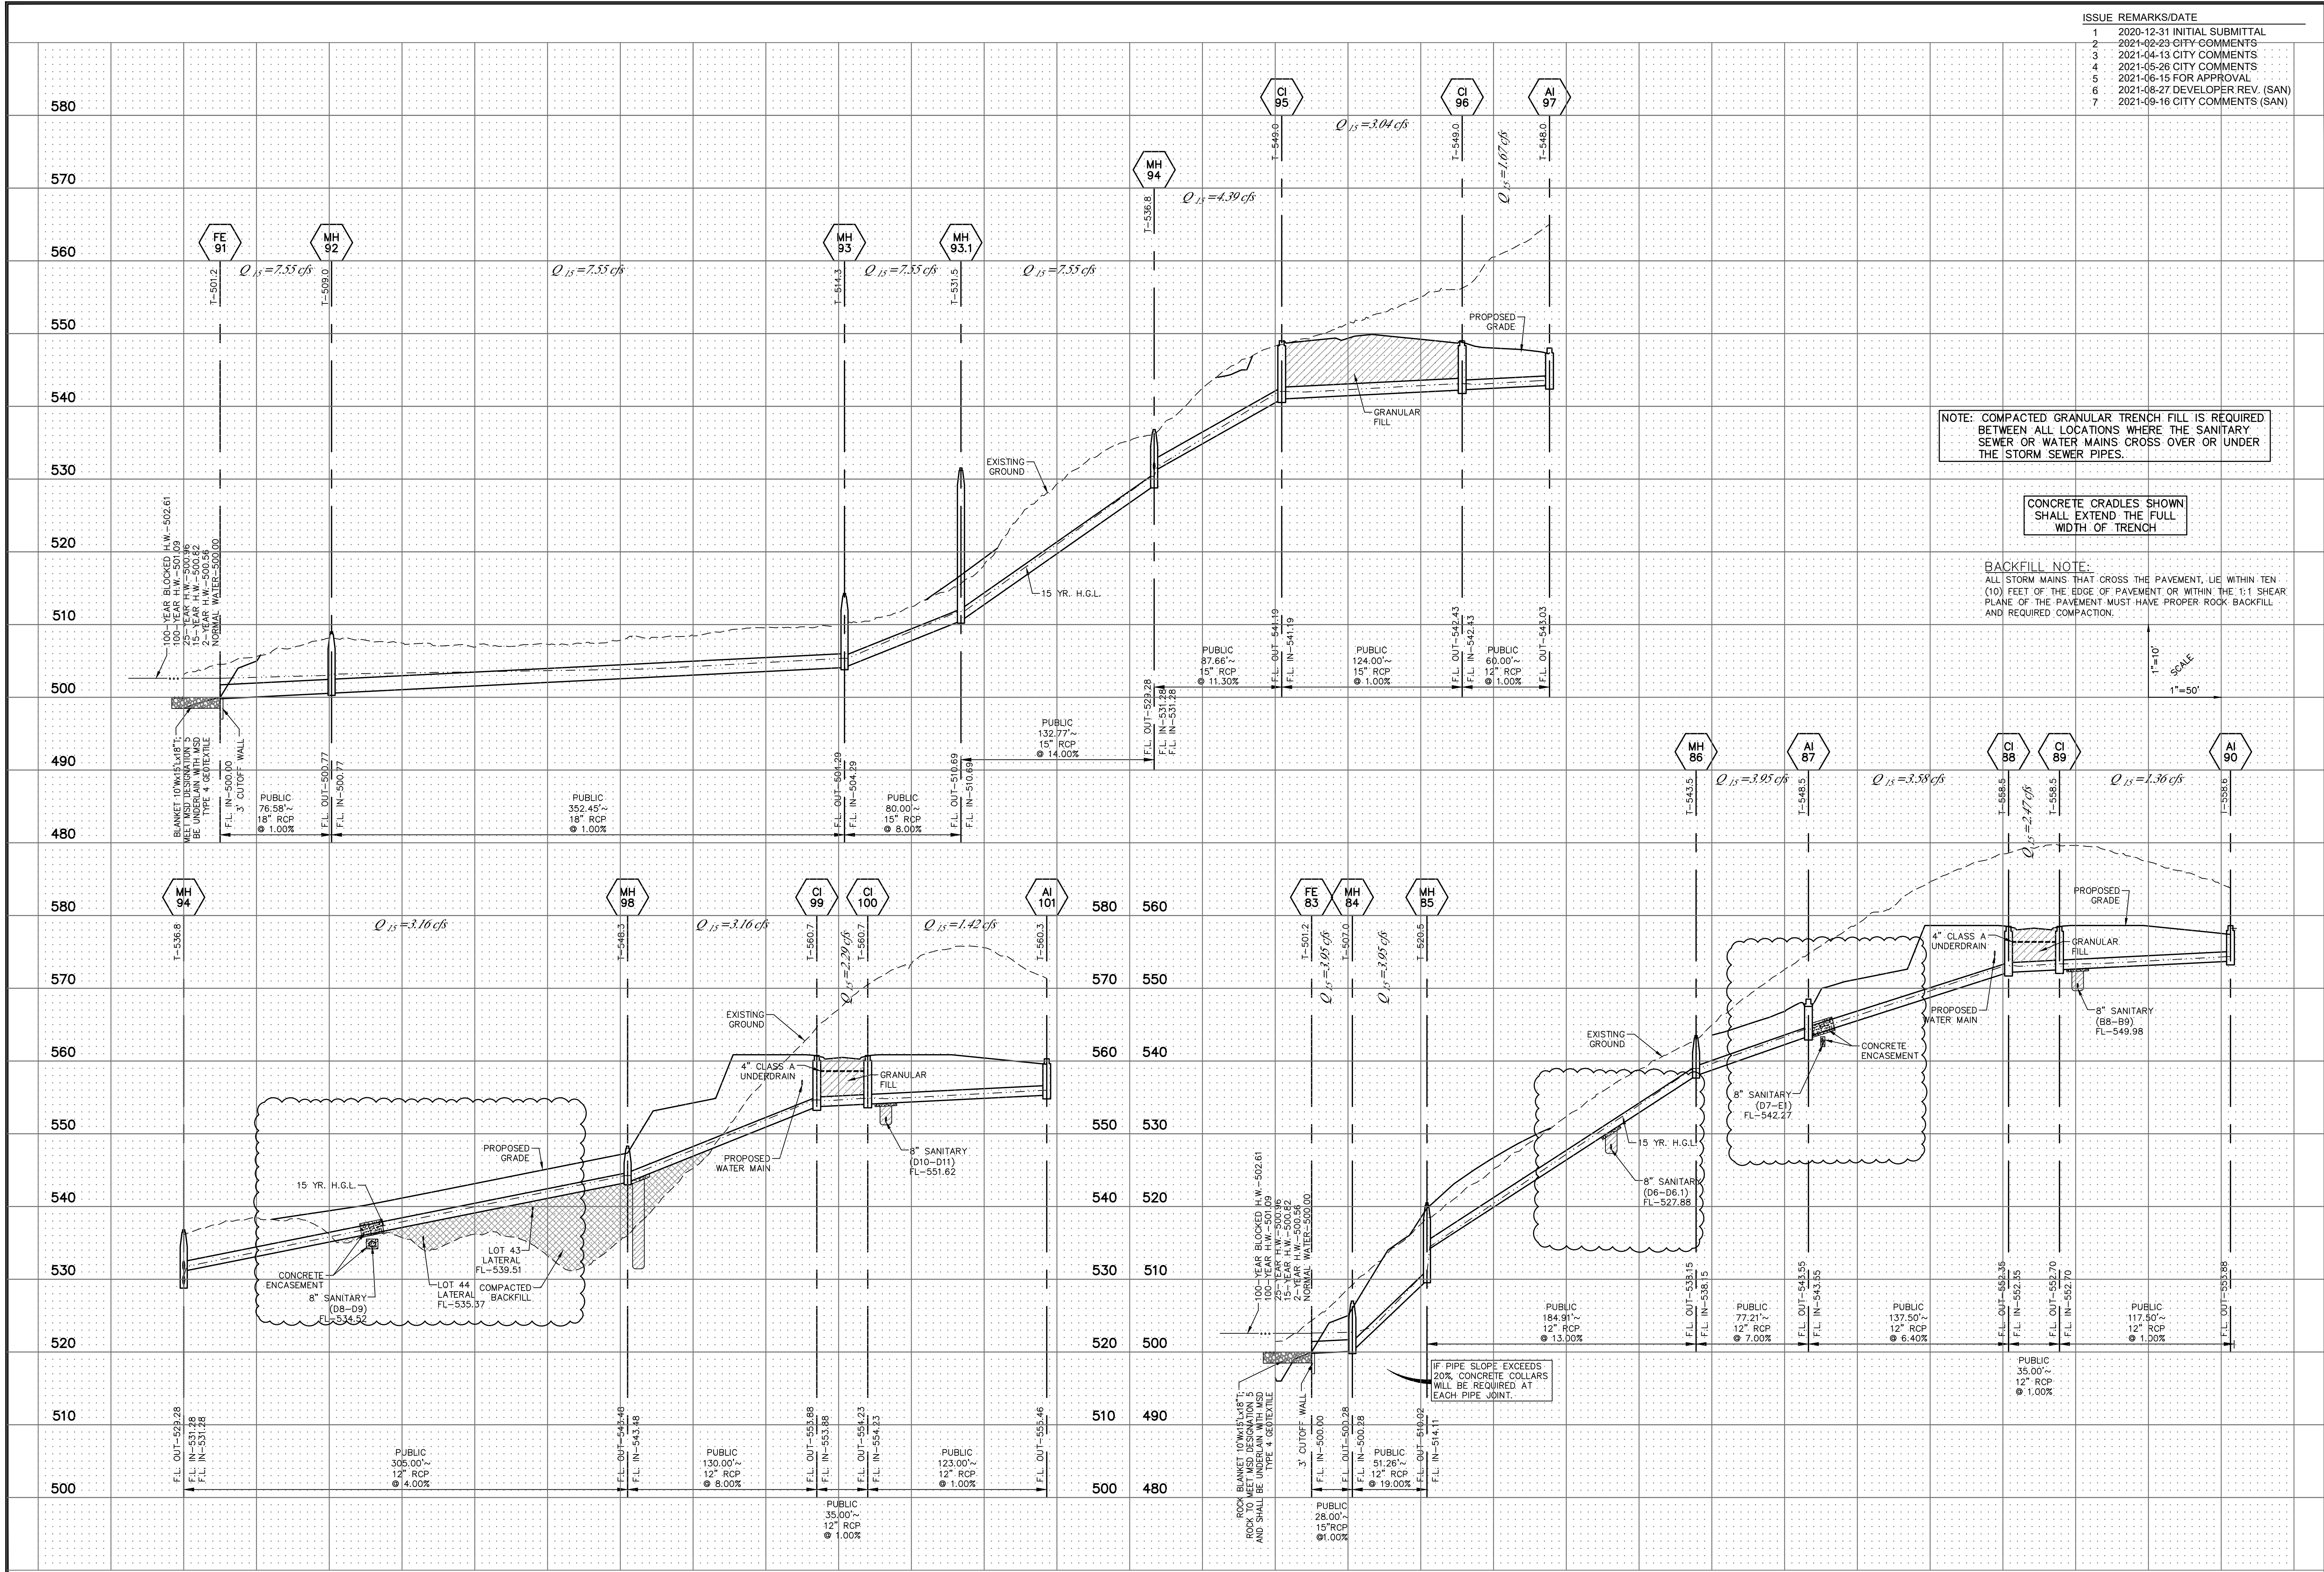

ISSUE	REMARKS/DATE
1	2020-12-31 INITIAL SUBMITTAL
2	2021-02-23 CITY COMMENTS
3	2021-04-13 CITY COMMENTS
4	2021-05-26 CITY COMMENTS
5	2021-06-15 FOR APPROVAL
6	2021-08-27 DEVELOPER REV. (SAN)
7	2021-09-16 CITY COMMENTS (SAN)

**PROJECT TITLE**  
**BROOKSIDE ADDITION**  
O'FALLON, MISSOURI

**THE STERLING CO.**  
**ENGINEERS & SURVEYORS**  
5055 New Baumgartner Road  
St. Louis, Missouri 63129  
Ph 314-487-0440 Fax 314-487-8944  
www.sterling-eng-sur.com  
Corporate Certificate of Authority #001548

Date: 09-16-2021  
Michael G. Boering, PE  
License No. MO E-28643  
Professional Engineer

**LOMBARDO HOMES OF ST. LOUIS, LLC**  
2299 TECHNOLOGY DRIVE, SUITE 150  
O'FALLON, MISSOURI 63368  
Ph. 636-265-2710  
Fax 636-695-3195

**P+Z No.** 20-001538  
**City No.** 20-009251  
**Date:** Sept. 16, 2021  
**Job No.** 19-10-344  
**Page No.**

**7.4**  
IMP