


Drawing name: V:\2020\2024 Brookside Addition East\Drawings\Engineering\Improvements\2024\IMP.dwg Plotted on: Aug 30, 2024 - 8:14am Plotted by: bmoeller

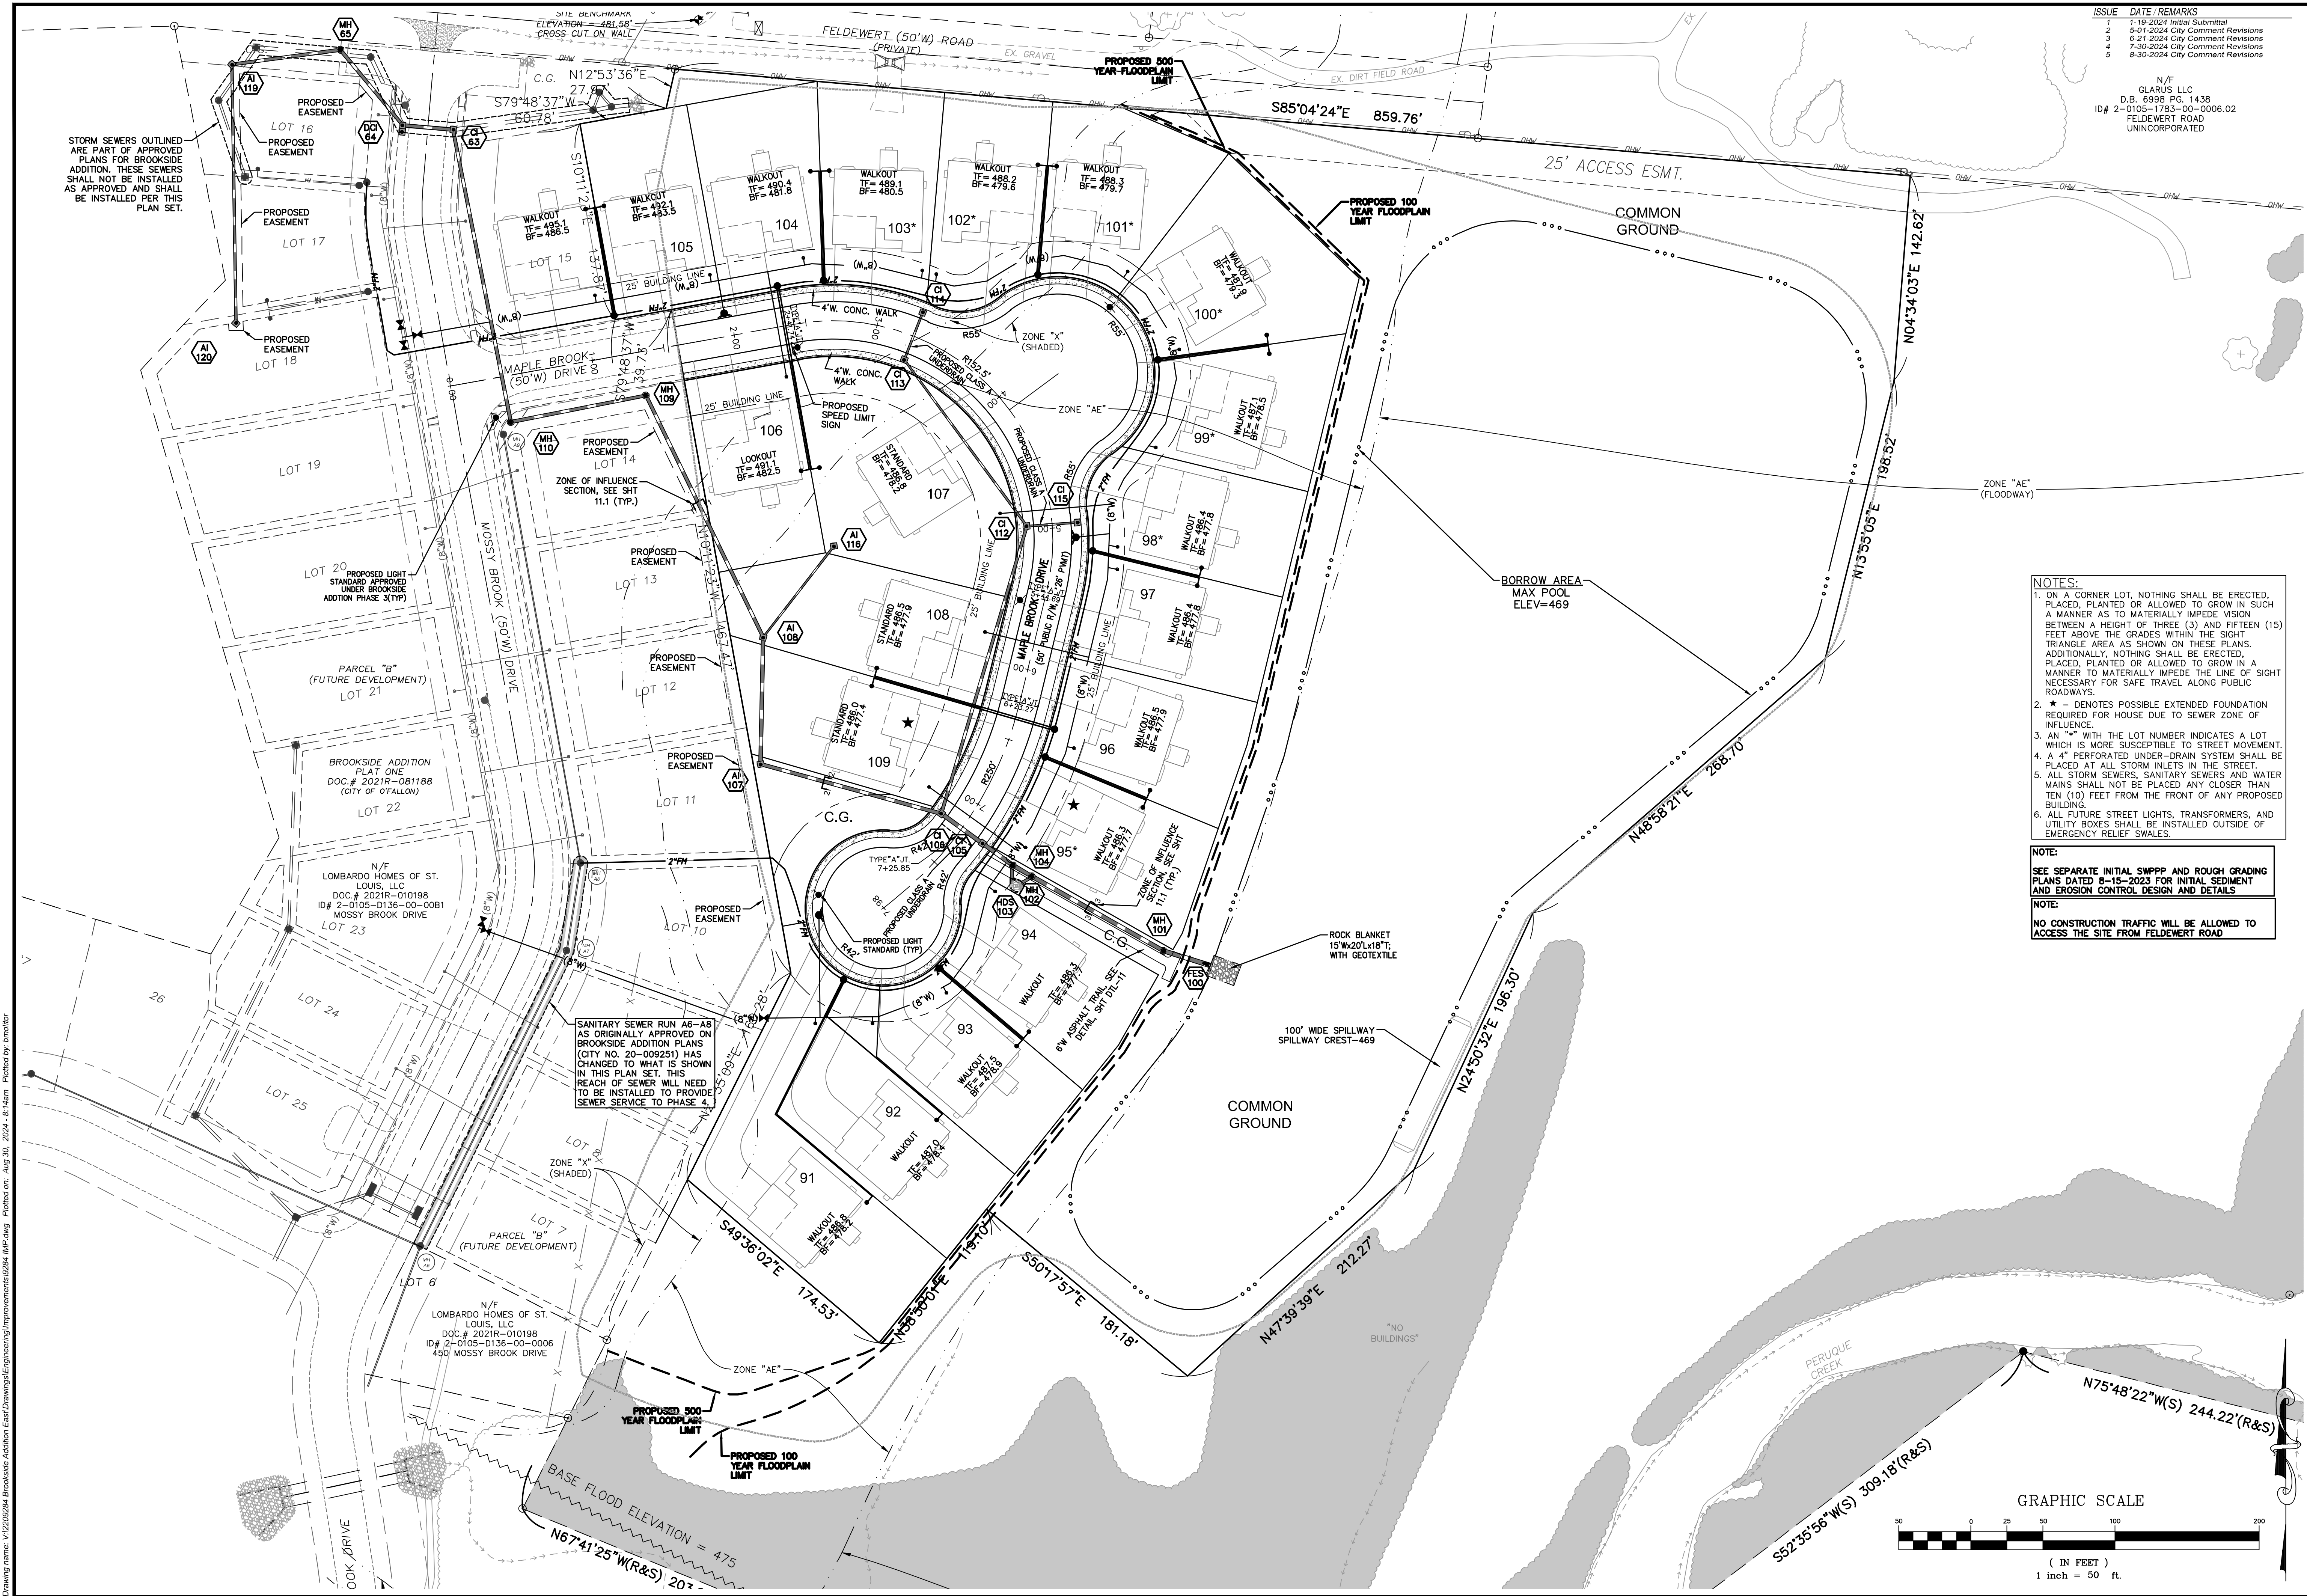

ISSUE	DATE	REMARKS
1	1-19-2024	Initial Submittal
2	8-01-2024	City Comment Revisions
3	6-21-2024	City Comment Revisions
4	7-30-2024	City Comment Revisions
5	8-30-2024	City Comment Revisions

N/E
GLARUS LLC
D.B. 6988 PG. 1438
ID# 2-0105-1783-00-0006.02
FELDEBERT ROAD
UNINCORPORATED

PROJECT TITLE
BROOKSIDE
ADDITION
PHASE 4
OFFALLON, MISSOURI

THE **STERLING** CO.
ENGINEERS & SURVEYORS
5055 New Baumgartner Road
St. Louis, Missouri 63129
Ph 314-487-0440 Fax 314-487-8944
www.sterling-eng-survey.com
Corporate Certificate of Authority #001348

Date: 8/30/2024
RODNEY ARNOLD
LICENSE # PE-2002016612
Professional Engineer

Lombardo Homes of St. Louis, LLC
4 Research Park Drive, Suite 130
St. Charles, Missouri 63304
Ph. (636) 265-2710
Fax (636) 695-3195
www.lombardohomesstlouis.com

P+Z No. 23-010457
City No. 24-000568
Date: 8/30/2024
Job No. 22-09-284
Page No.

4.1
IMP