


Drawing name: V:\20202024 Brookside Addition East\Drawings\Engineering\Improvements\2024\MP-C-G.dwg Plotted on: Aug 30, 2024 - 8:15am Plotted by: bmailler

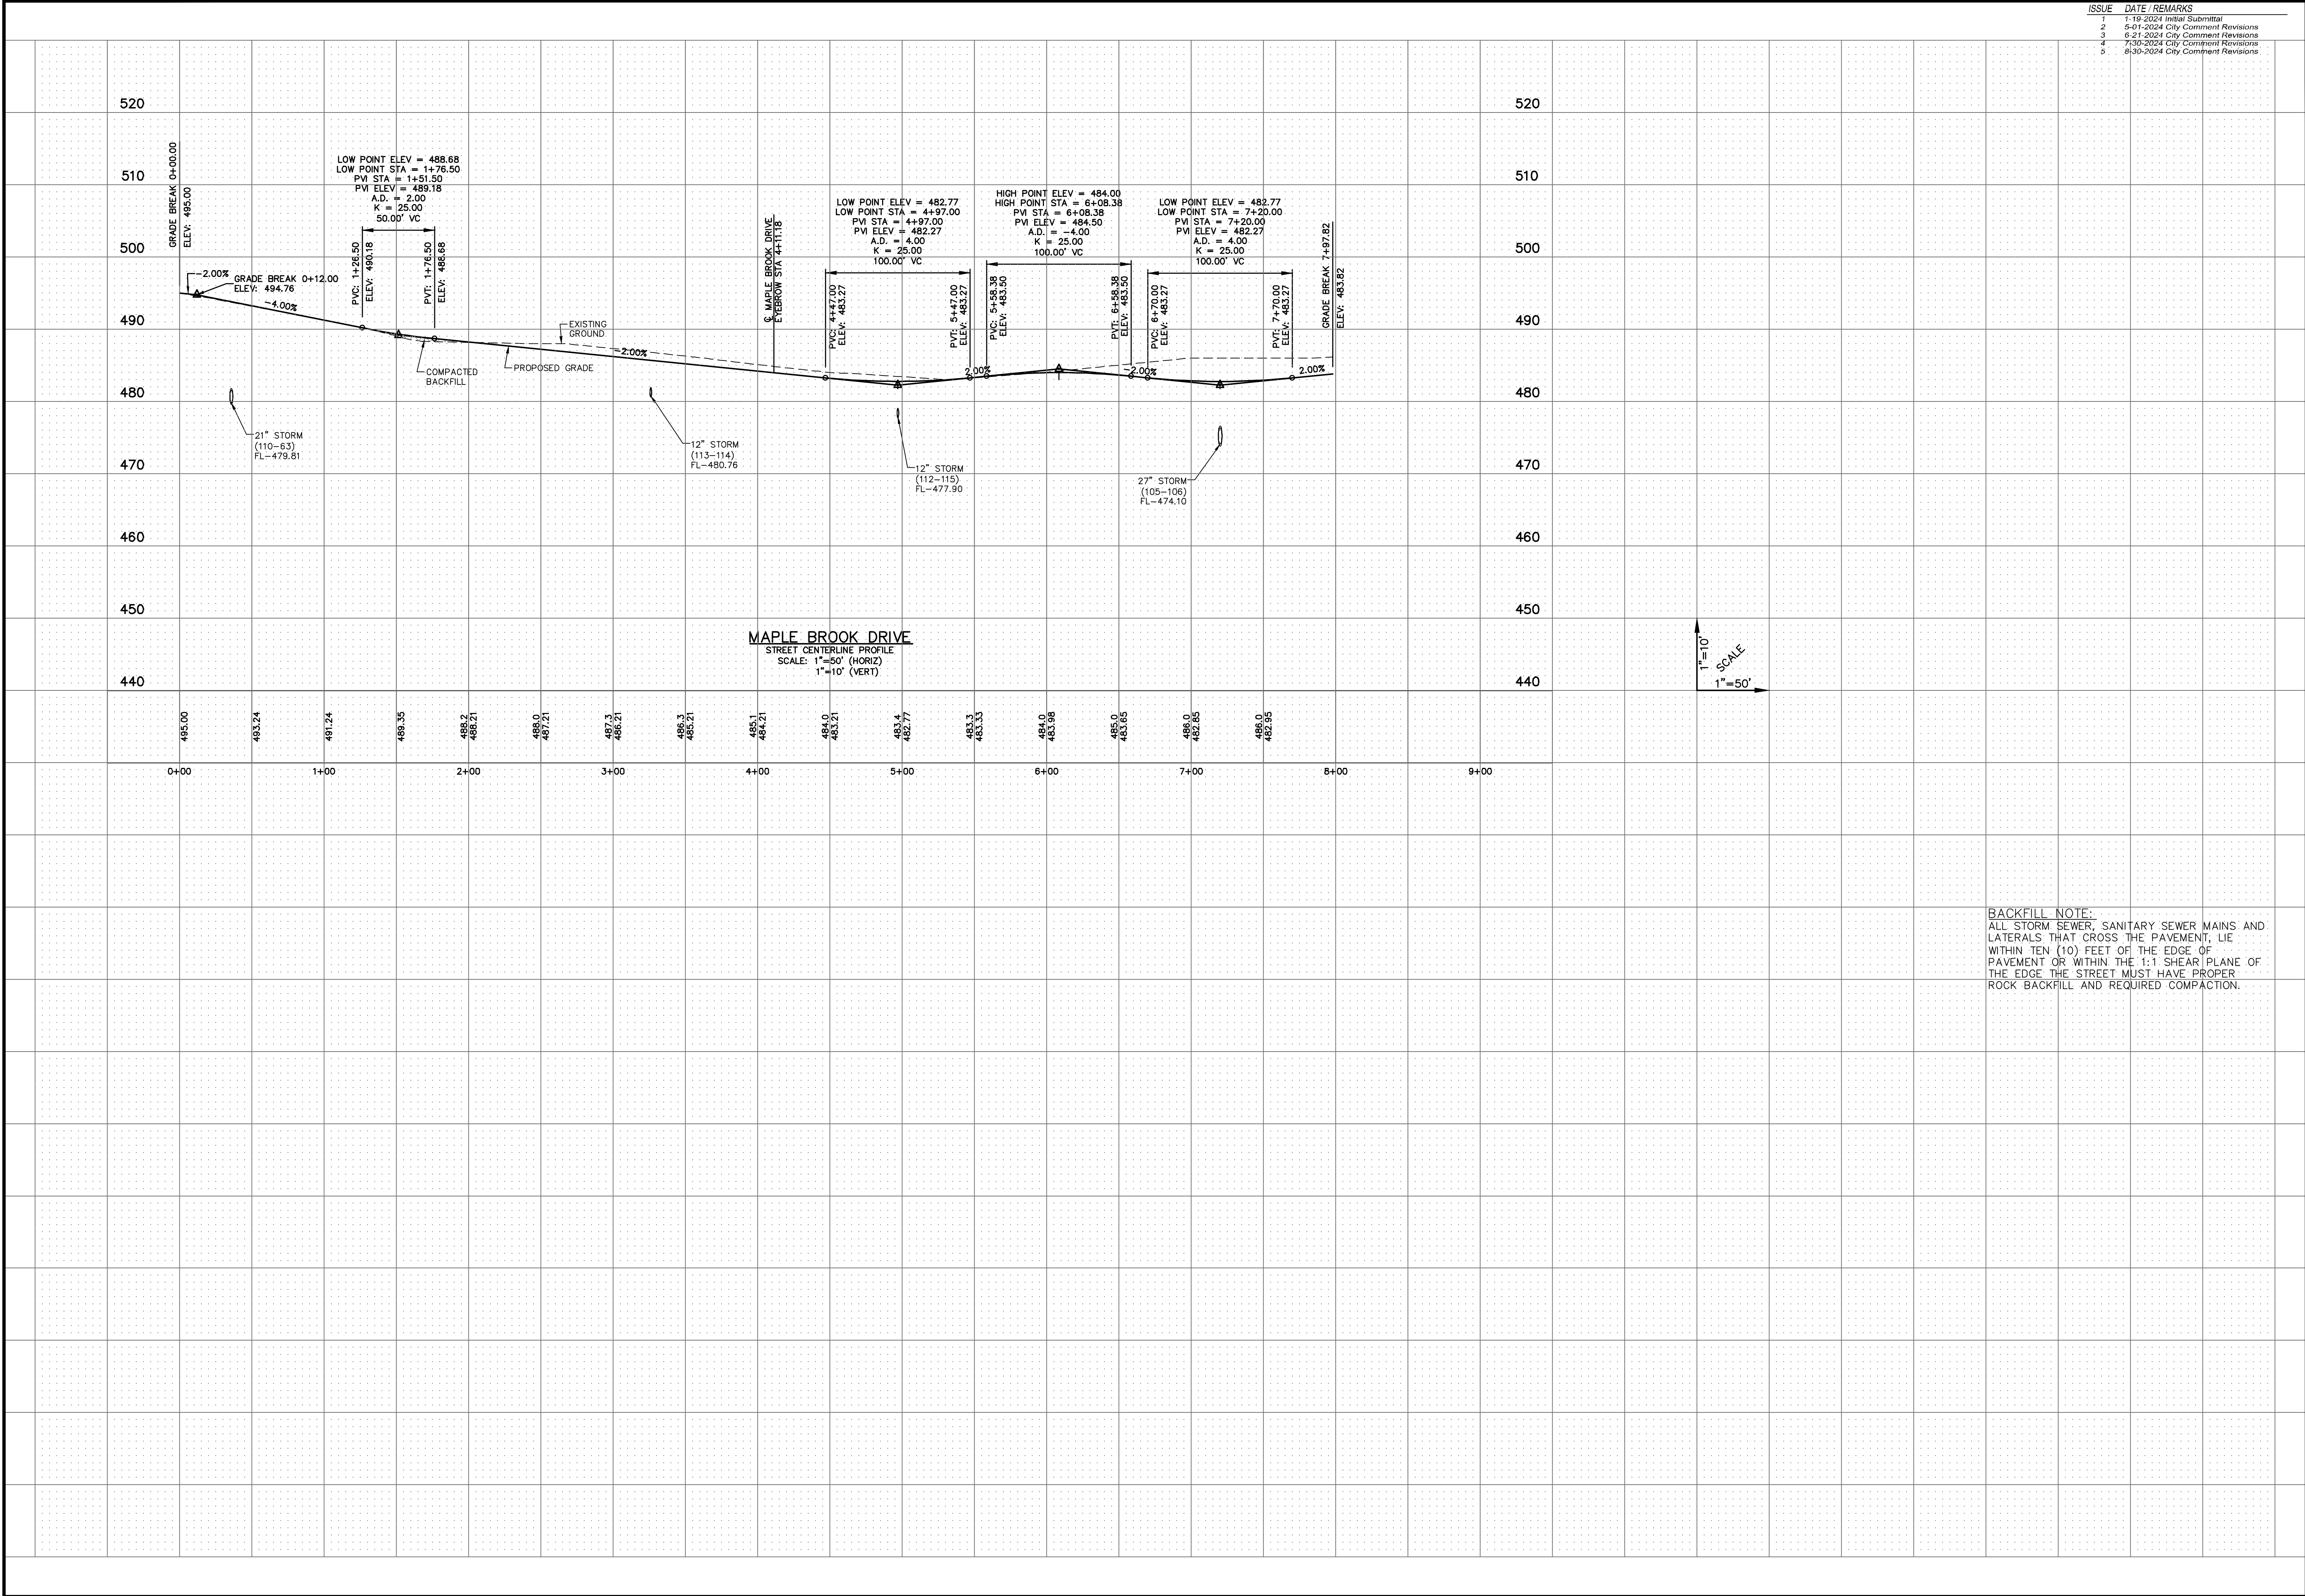

ISSUE	DATE	REMARKS
1	1-19-2024	Initial Submittal
2	6-01-2024	City Comment Revisions
3	6-21-2024	City Comment Revisions
4	7-30-2024	City Comment Revisions
5	8-30-2024	City Comment Revisions

PROJECT TITLE
BROOKSIDE
ADDITION
PHASE 4
OFALLON, MISSOURI

THE **STERLING** CO.
ENGINEERS & SURVEYORS
5055 New Baumgartner Road
St. Louis, Missouri 63129
Ph 314-487-0440 Fax 314-487-8944
www.sterling-eng-sur.com
Corporate Certificate of Authority #001348

Date: 8/30/2024
RODNEY ARNOLD
LICENSE # PE-2002016612
Professional Engineer

BACKFILL NOTE:
ALL STORM SEWER, SANITARY SEWER MAINS AND
LATERALS THAT CROSS THE PAVEMENT, LIE
WITHIN TEN (10) FEET OF THE EDGE OF
PAVEMENT OR WITHIN THE 1:1 SHEAR PLANE OF
THE EDGE THE STREET MUST HAVE PROPER
ROCK BACKFILL AND REQUIRED COMPACTION.

Lombardo Homes of St. Louis, LLC
4 Research Park Drive, Suite 130
St. Charles, Missouri 63304
Ph. (636) 265-2710
Fax (636) 695-3195
www.lombardohomesstlouis.com

P+Z No. 23-010457
City No. 24-000568
Date: 8/30/2024
Job No. 22-09-284

Page No.
6.1
IMP