


Drawing name: V:\2023\24 Brookside Addition East Drawings\Engineering\Improvements\24-11P-SEWER.dwg Plotted on: Aug 30, 2024, 8:15am Plotted by: btrivier

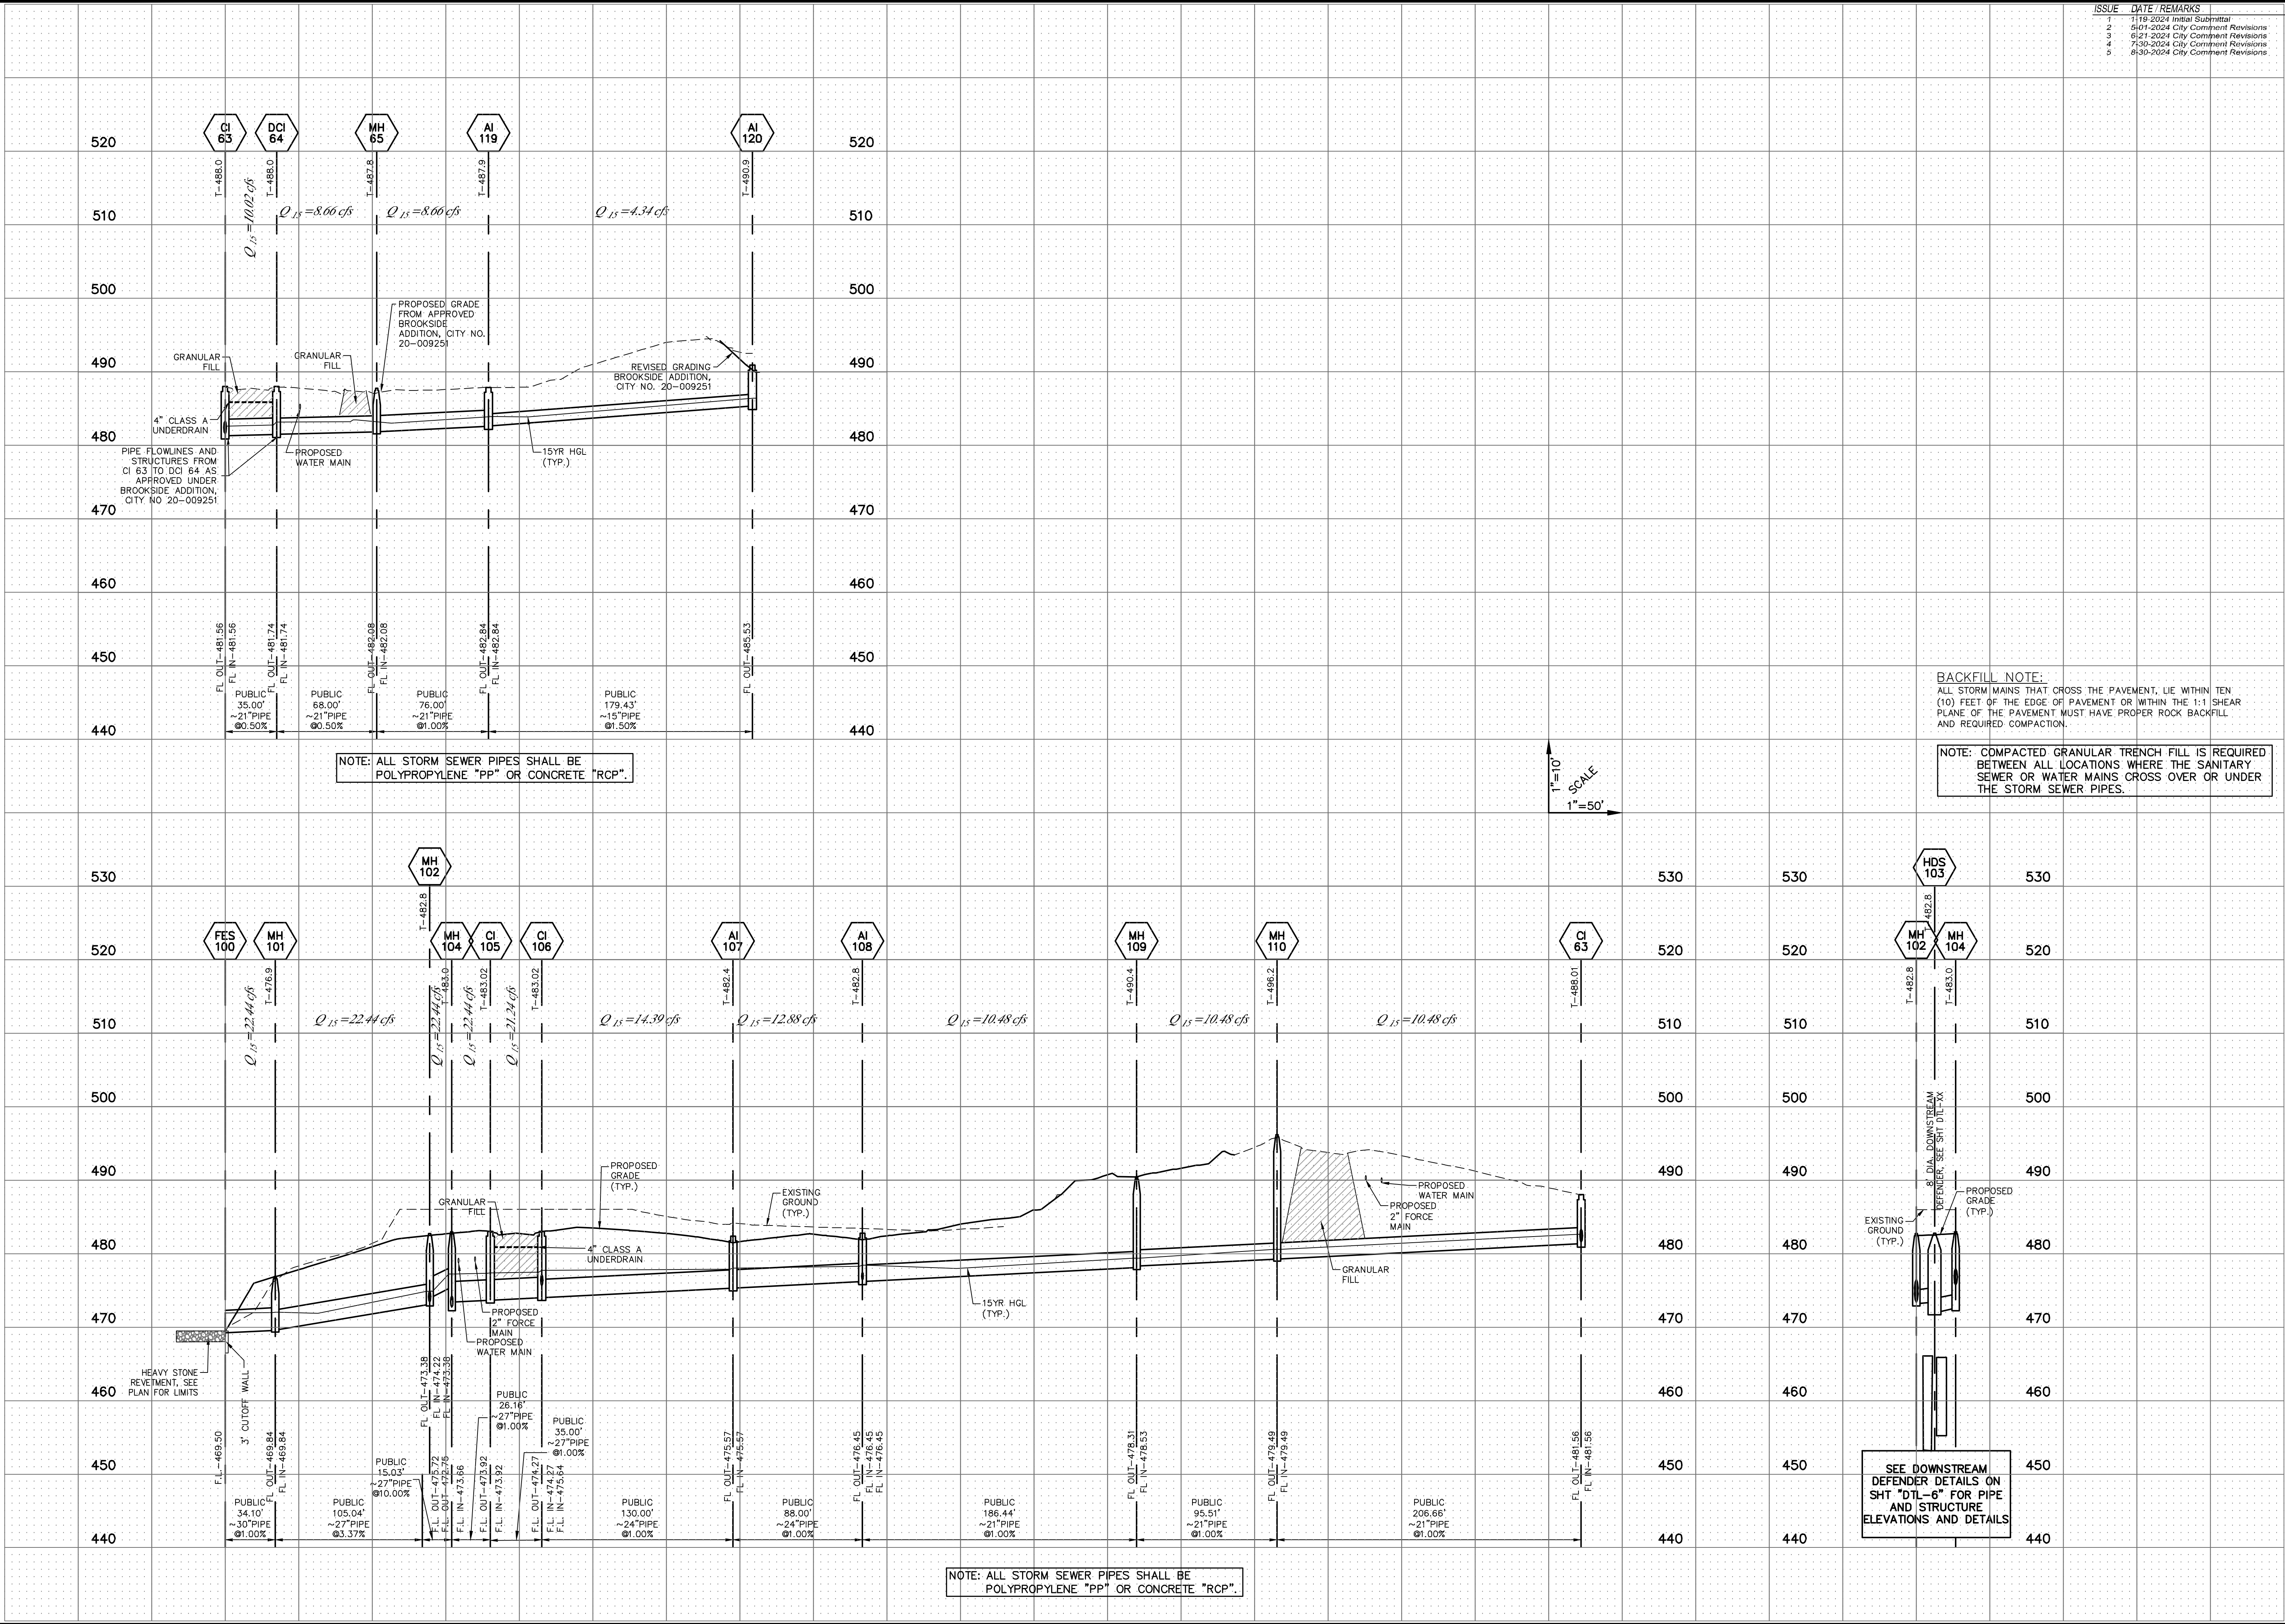

ISSUE	DATE	REMARKS
1	1/19/2024	Initial Submittal
2	6/01/2024	City Comment Revisions
3	6/21/2024	City Comment Revisions
4	7/30/2024	City Comment Revisions
5	8/30/2024	City Comment Revisions

PROJECT TITLE
**BROOKSIDE
ADDITION
PHASE 4**
OFALLON, MISSOURI

THE **STERLING** CO.
ENGINEERS & SURVEYORS
5055 New Baumgartner Road
St. Louis, Missouri 63129
Ph 314-487-0440 Fax 314-487-8944
www.sterling-eng-sr.com
Corporate Certificate of Authority #001348

Date: 8/30/2024
RODNEY ARNOLD
LICENSE # PE-2002016612
Professional Engineer

Lombardo Homes of St. Louis, LLC
4 Research Park Drive, Suite 130
St. Charles, Missouri 63304
Ph. (636) 265-2710
Fax (636) 695-3195
www.lombardohomesstlouis.com

P+Z No. 23-010457
City No. 24-000568
Date: 8/30/2024
Job No. 22-09-284
Page No.

8.1
IMP