
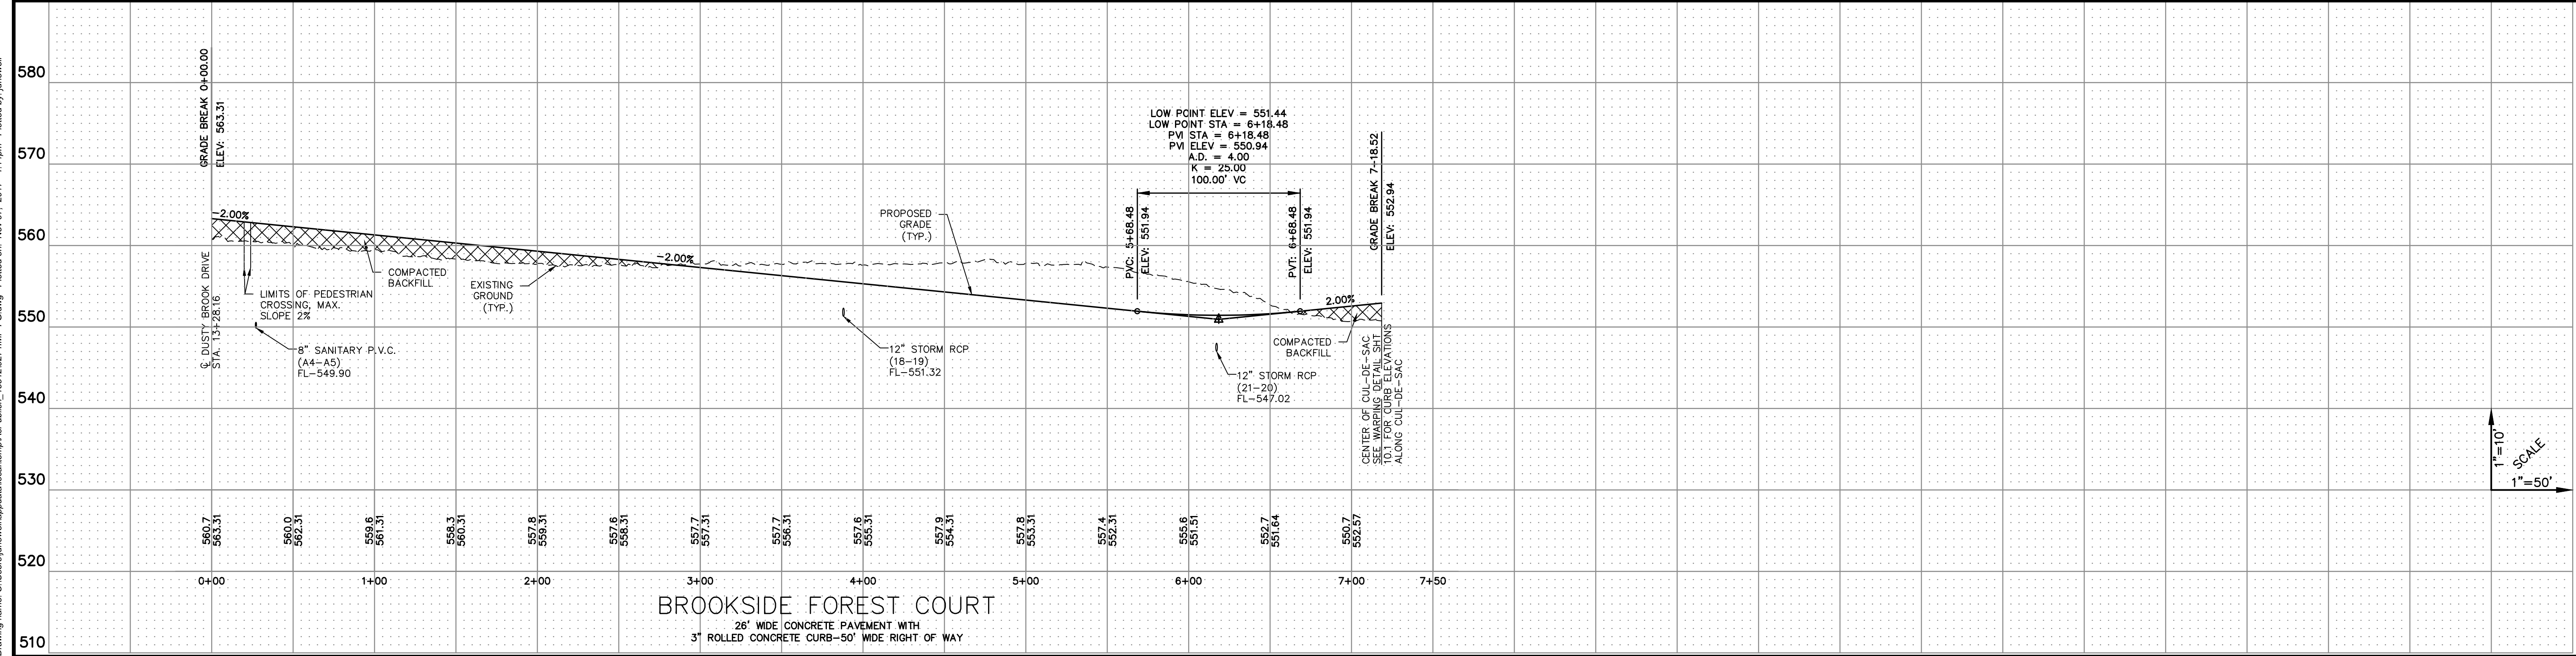


Drawing name: C:\Users\jhowell\appdata\local\temp\ACF\_Pub\_13812824\MP-FG.dwg Plotted on: Nov 07, 2017, 11:40am Plotted by: jhowell

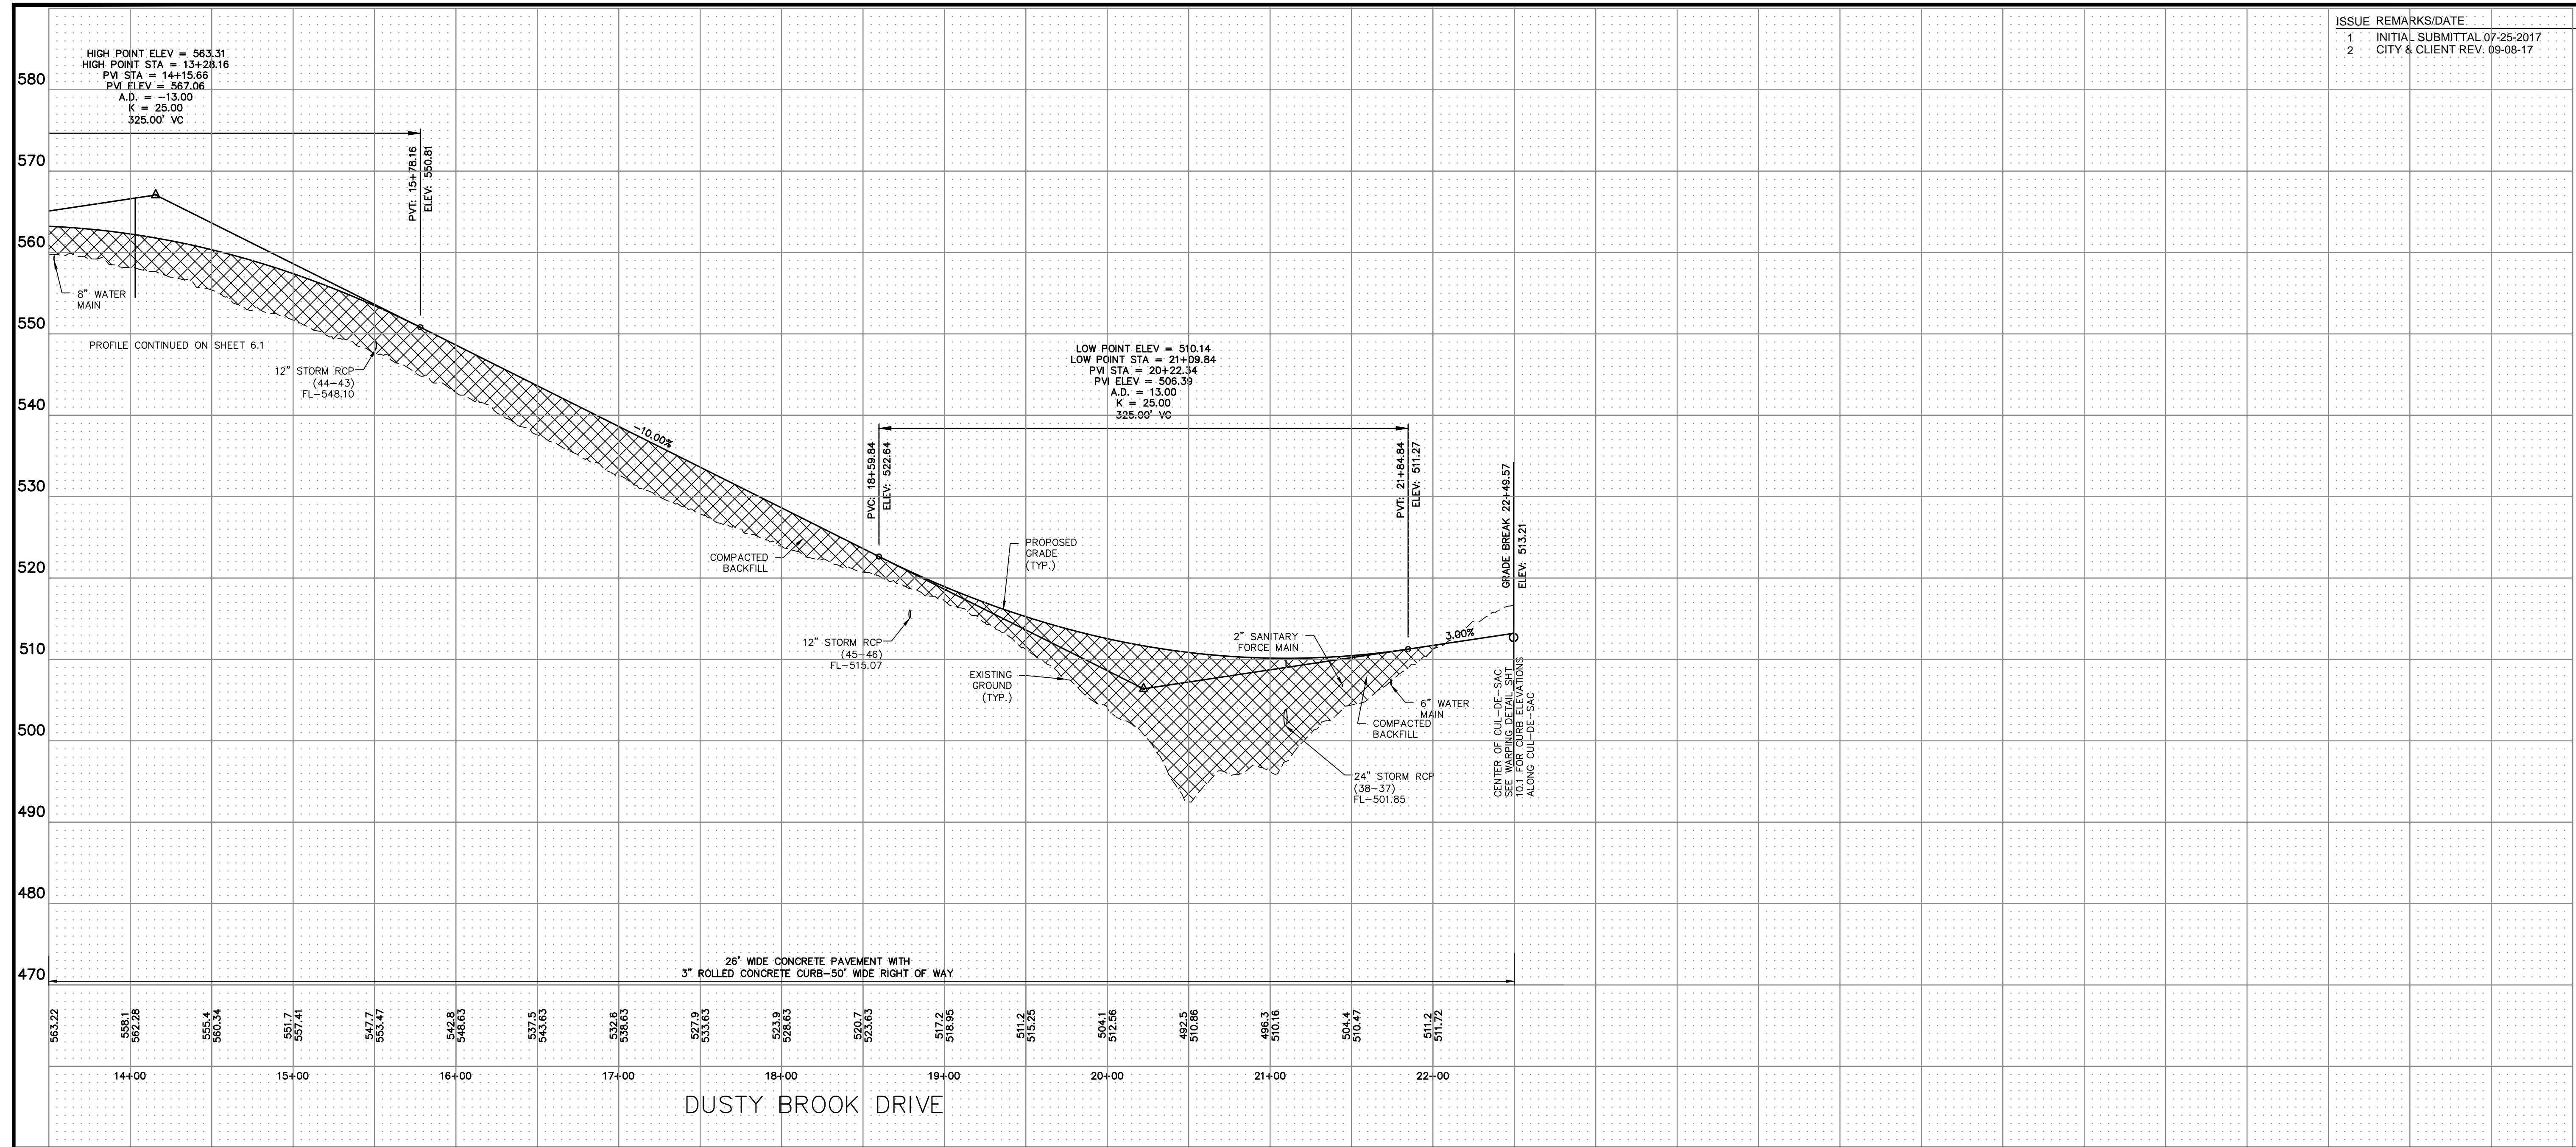

ISSUE	REMARKS/DATE
1	INITIAL SUBMITTAL 07-25-2017
2	CITY & CLIENT REV. 09-08-17

**PROJECT TITLE**  
**BROOKSIDE FOREST**  
 OF FALLON, MISSOURI

**THE STERLING CO.**  
 ENGINEERS & SURVEYORS  
 5065 New Baumgartner Road  
 St. Louis, Missouri 63129  
 Ph 314-487-0440 Fax 314-487-8944  
 www.sterling-eng-sur.com  
 Corporate Certificate of Authority #001348



Date: 11-7-17  
 Jason D Howell  
 License No. PE 2007002801  
 Civil Engineer

**Brookside Forest, LLC**  
 16091 SWINGLEY RIDGE ROAD, SUITE 300  
 CHESTERFIELD, MISSOURI 63017  
 Ph. 636-537-2000  
 Fax 636-537-2546  
 www.mcbrookside.com

**STREET PROFILES**

P+Z No. 02-17-01  
 City No.  
 Date: Nov. 7, 2017  
 Job No. 16-09-274

Page No.  
**6.2**  
 IMP