


ROW Width	Pavement Width	Lane Width	No. of Drive Lanes	Utility Easement	Design Speed
Minor Arterial	84	60	12	5	10
Collector	60	39	12	3	10
Residential Collector	56	32**	N/A	2	10
Minor Residential Local Access	50	26	N/A	2	10

Notes: * = Can be varied with City Engineer's approval
 ** = Detail to match minor residential street with wider pavement
 - these requirements may be varied by other City ordinances
 - these standards are minimum standards
 - Parkway options can be provided as indicated above

Designer will provide roadway cross section and joint locations in a separate detail drawing.


Typical Pavement Design
 SECTION NO. 405.370

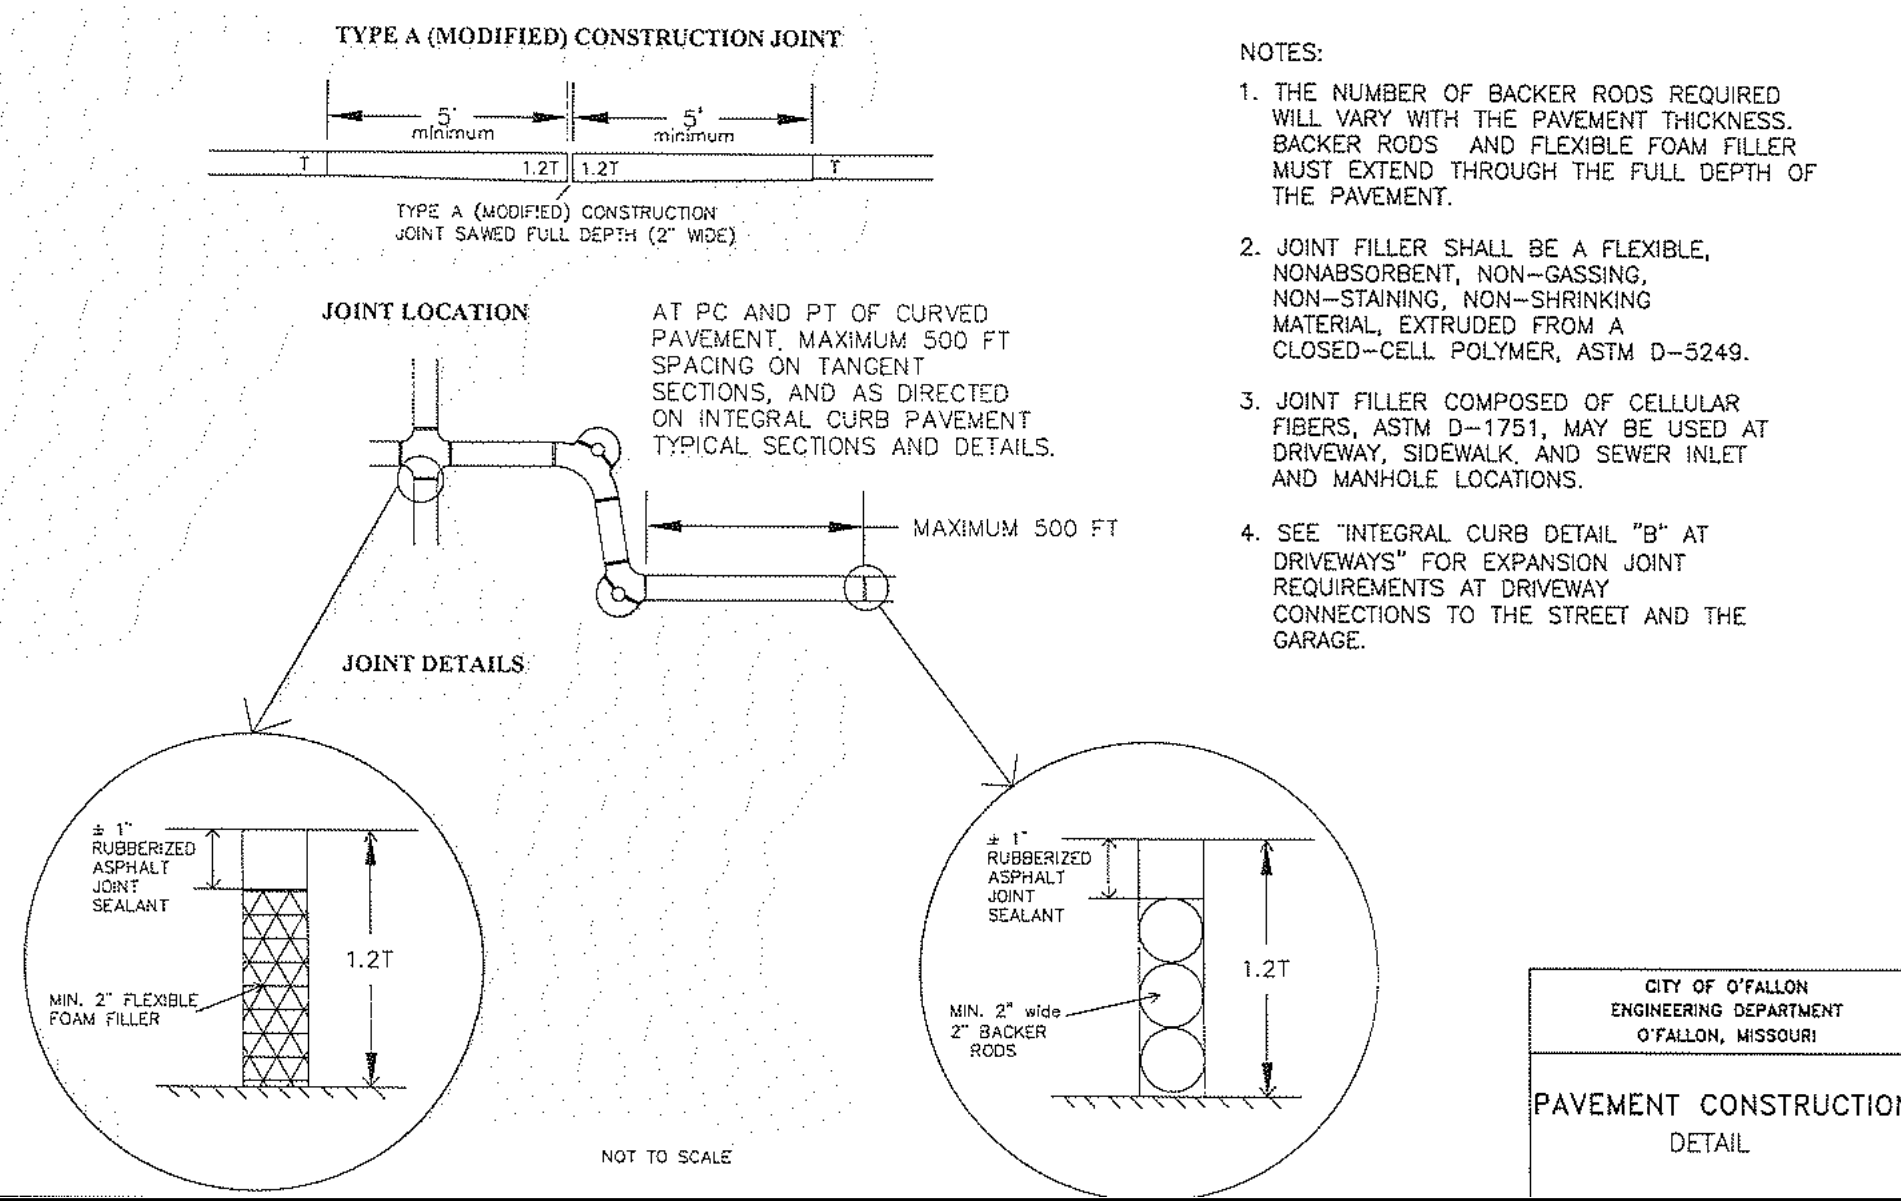


PAVEMENT CONSTRUCTION
 DETAIL

PROJECT TITLE

BROOKSIDE FOREST

THE **STERLING** CO.
 ENGINEERS & SURVEYORS
 5065 New Baumgartner Road
 St. Louis, Missouri 63129
 Ph 314-487-0440 Fax 314-487-8944
 www.sterling-eng-sur.com
 Corporate Certificate of Authority #001348

STATE OF MISSOURI
 JASON D HOWELL
 NUMBER
 PE-2007002801
 PROFESSIONAL ENGINEER

Date: 11-7-17
 Jason D Howell
 License No. PE 2007002801
 Civil Engineer

Brookside Forest, LLC
 16091 SWINGLEY RIDGE ROAD, SUITE 300
 CHESTERFIELD, MISSOURI 63017
 Ph. 636-537-2000
 Fax 636-537-2546
 www.mcbrooksidehomes.com

P-Z No. 02-17-01
 City No.
 Date: Nov. 7, 2017
 Job No. 16-09-274

Page No.
6.3
 IMP

PAVEMENT DETAILS