


PLAN VIEW - WALL D
SCALE 1"=20'

| Panel No. | Top elev. | Base Elev. | Left Stn. | Right Stn. | Width in Blocks |
|-----------|-----------|------------|-----------|------------|-----------------|
| 1 | 505.00 | 502.00 | 0.00 | 5.25 | 3.50 |
| 2 | 505.67 | 502.00 | 5.25 | 9.00 | 2.50 |
| 3 | 506.33 | 502.67 | 9.00 | 16.50 | 5.00 |
| 4 | 507.00 | 502.67 | 16.50 | 21.75 | 3.50 |
| 5 | 507.67 | 502.67 | 21.75 | 27.75 | 4.00 |
| 6 | 508.33 | 502.67 | 27.75 | 33.00 | 3.50 |
| 7 | 509.00 | 502.67 | 33.00 | 38.25 | 3.50 |
| 8 | 509.67 | 502.67 | 38.25 | 44.25 | 4.00 |
| 9 | 510.33 | 502.67 | 44.25 | 49.50 | 3.50 |
| 10 | 511.00 | 502.67 | 49.50 | 60.75 | 7.50 |
| 11 | 511.67 | 503.33 | 60.75 | 65.25 | 3.00 |
| 12 | 511.67 | 504.00 | 65.25 | 69.75 | 3.00 |
| 13 | 512.33 | 504.67 | 69.75 | 73.50 | 2.50 |
| 14 | 512.33 | 505.33 | 73.50 | 78.00 | 3.00 |
| 15 | 513.00 | 506.00 | 78.00 | 82.50 | 3.00 |
| 16 | 513.00 | 506.67 | 82.50 | 86.25 | 2.50 |
| 17 | 513.67 | 506.67 | 86.25 | 90.75 | 3.00 |
| 18 | 513.67 | 508.00 | 90.75 | 95.25 | 3.00 |
| 19 | 514.33 | 508.67 | 95.25 | 100.50 | 3.50 |
| 20 | 514.33 | 509.33 | 100.50 | 105.00 | 3.00 |
| 21 | 515.00 | 510.00 | 105.00 | 109.50 | 3.00 |
| 22 | 515.00 | 510.67 | 109.50 | 114.00 | 3.00 |
| 23 | 515.67 | 511.33 | 114.00 | 118.50 | 3.00 |
| 24 | 515.67 | 512.00 | 118.50 | 123.00 | 3.00 |
| 25 | 515.67 | 512.67 | 123.00 | 127.50 | 3.00 |
| 26 | 516.33 | 513.33 | 127.50 | 132.00 | 3.00 |
| 27 | 516.33 | 514.00 | 132.00 | 135.00 | 2.00 |

PANEL GEOMETRY - WALL D

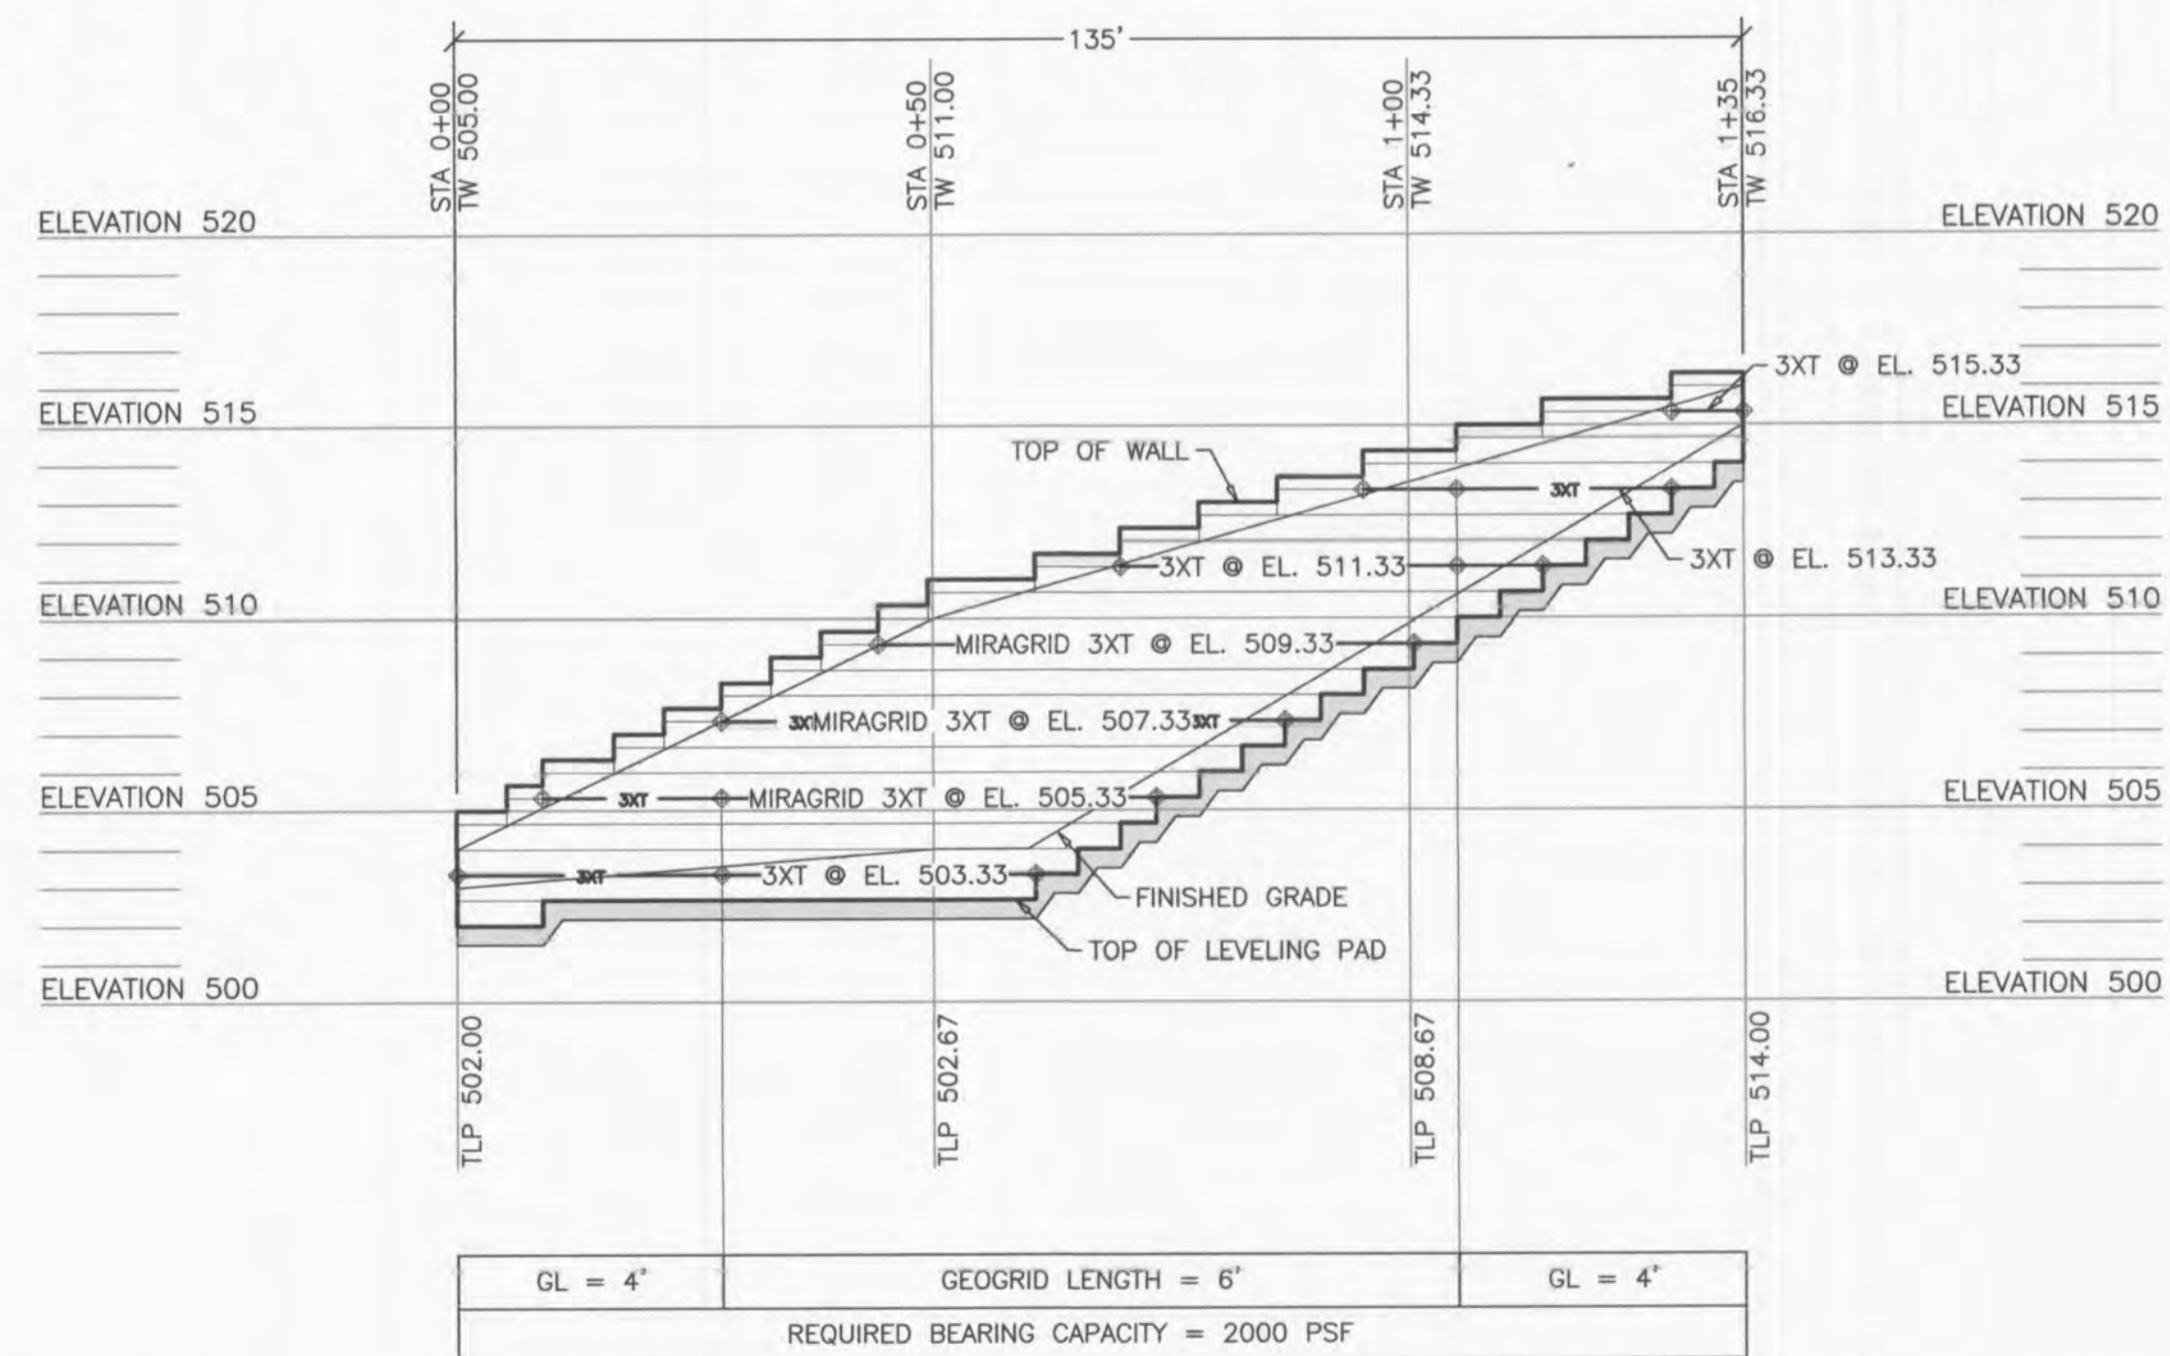

ELEVATION VIEW - WALL D
SCALE 1"=20'H
1"=5'V



15 Ellis Avenue, Troy, MO 63376
(636) 462-4132 www.aspeninc.net

BROOKSIDE VILLAGE A
O'Fallon, MO

| | |
|-----------------------------------|---------------------|
| ROCKWOOD WALL | PLAN/ELEVATION VIEW |
| Revision: 05-13-2014 per comments | Date: 04-15-2014 |
| Revision: 06-04-2014 per comments | Sheet: 2 of 3 |