
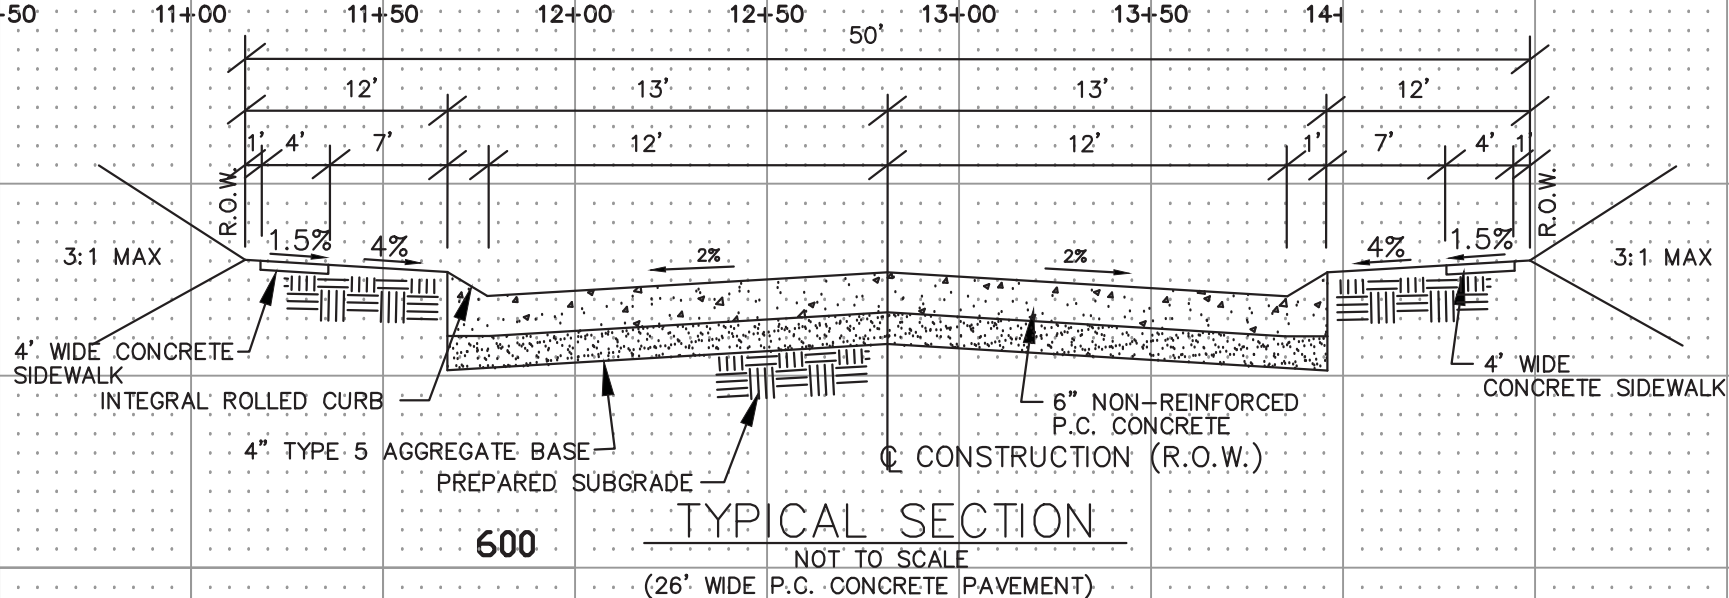


ISSUE DATE/REMARKS
 06/26/2017 Initial Submittal
 10/06/2017 City Comments
 11/10/2017 City Comments
 12/16/2017 City Comments
 01/11/2018 City Resubmittal

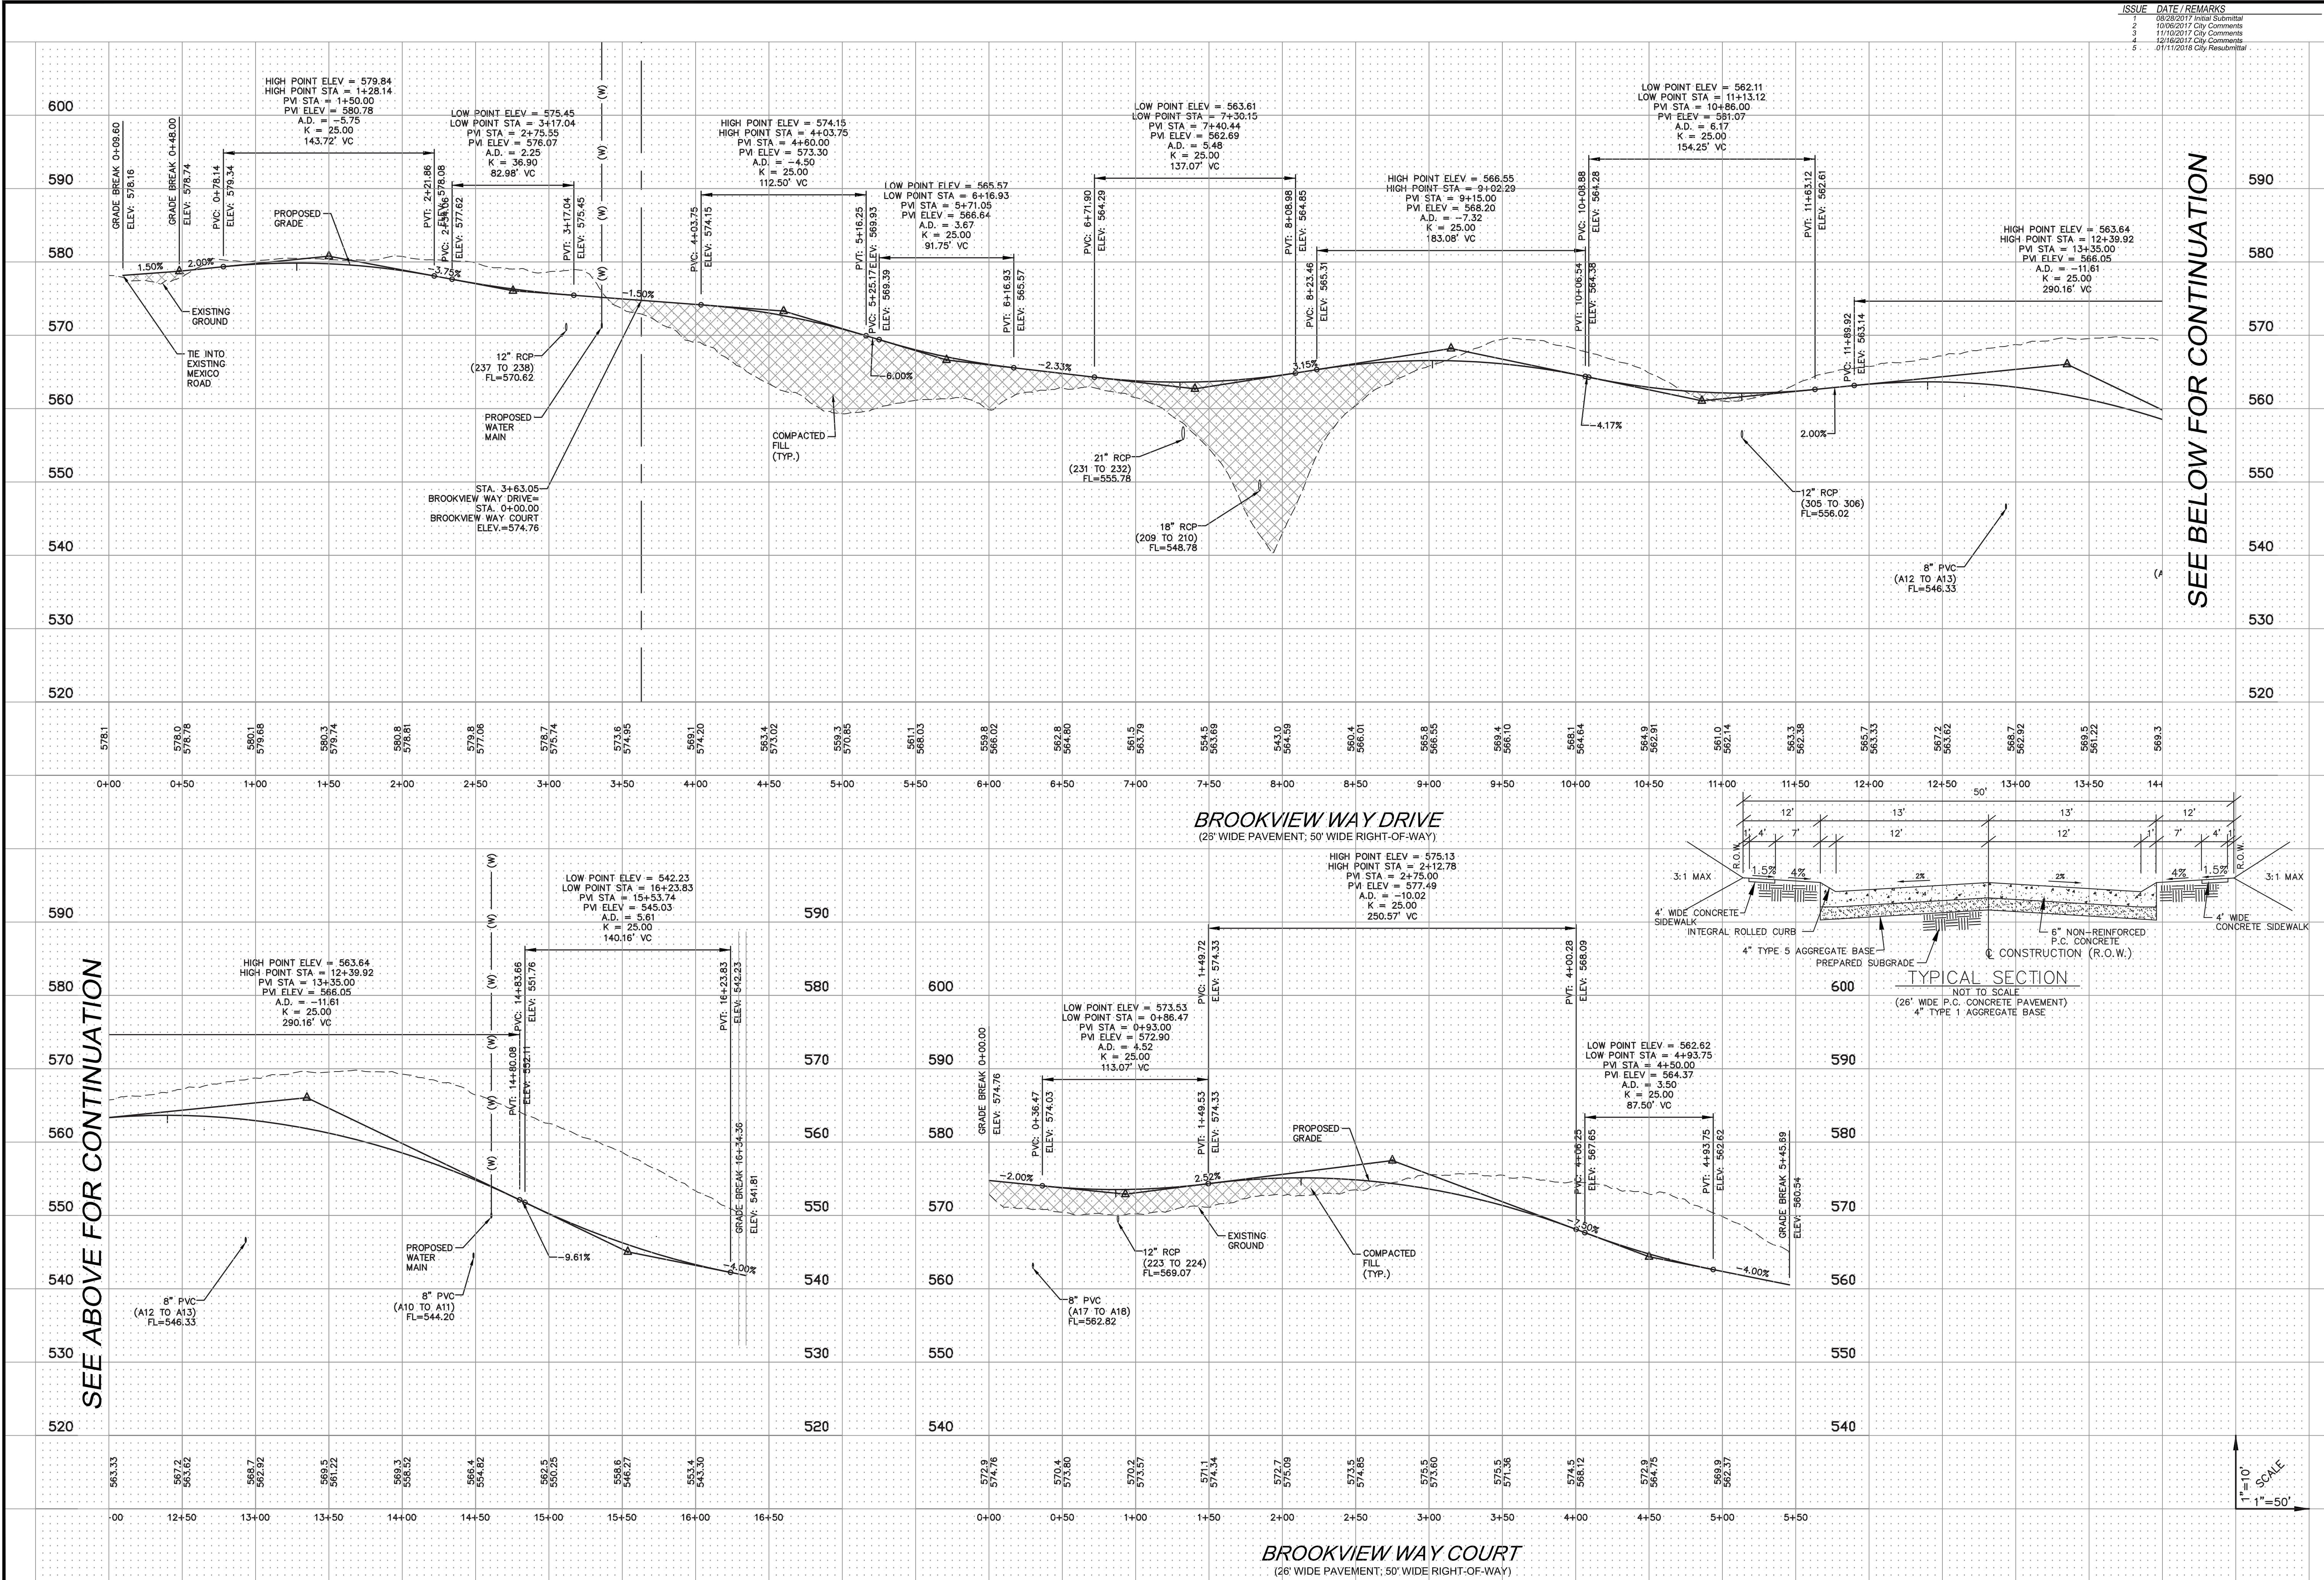

SEE BELOW FOR CONTINUATION

SEE ABOVE FOR CONTINUATION

PROJECT TITLE

Brookview

OF FALLON, MISSOURI

THE STERLING CO.
 ENGINEERS & SURVEYORS

5055 New Baumgartner Road
 St. Louis, Missouri 63129
 Ph. 314-487-0440 Fax. 314-487-8944
 www.sterling-eng-sur.com
 Corporate Certificate of Authority #001348



Date: 01/11/18
 SEAN ACKLEY
 LICENSE # PE-2009018679
 Civil Engineer

McBride Guhrich, LLC
 16091 Swingley Ridge Road, Suite 300
 Chesterfield, Missouri 63017
 Ph. (636) 537-2000
 Fax (636) 537-2546

STREET PROFILES

P+Z No. 17-005894
 City No. 17-008288
 Date: 01/11/18
 Job No. 17-02-041

Page No.

7.1

IMP

1" = 10'
 1" = 50'