
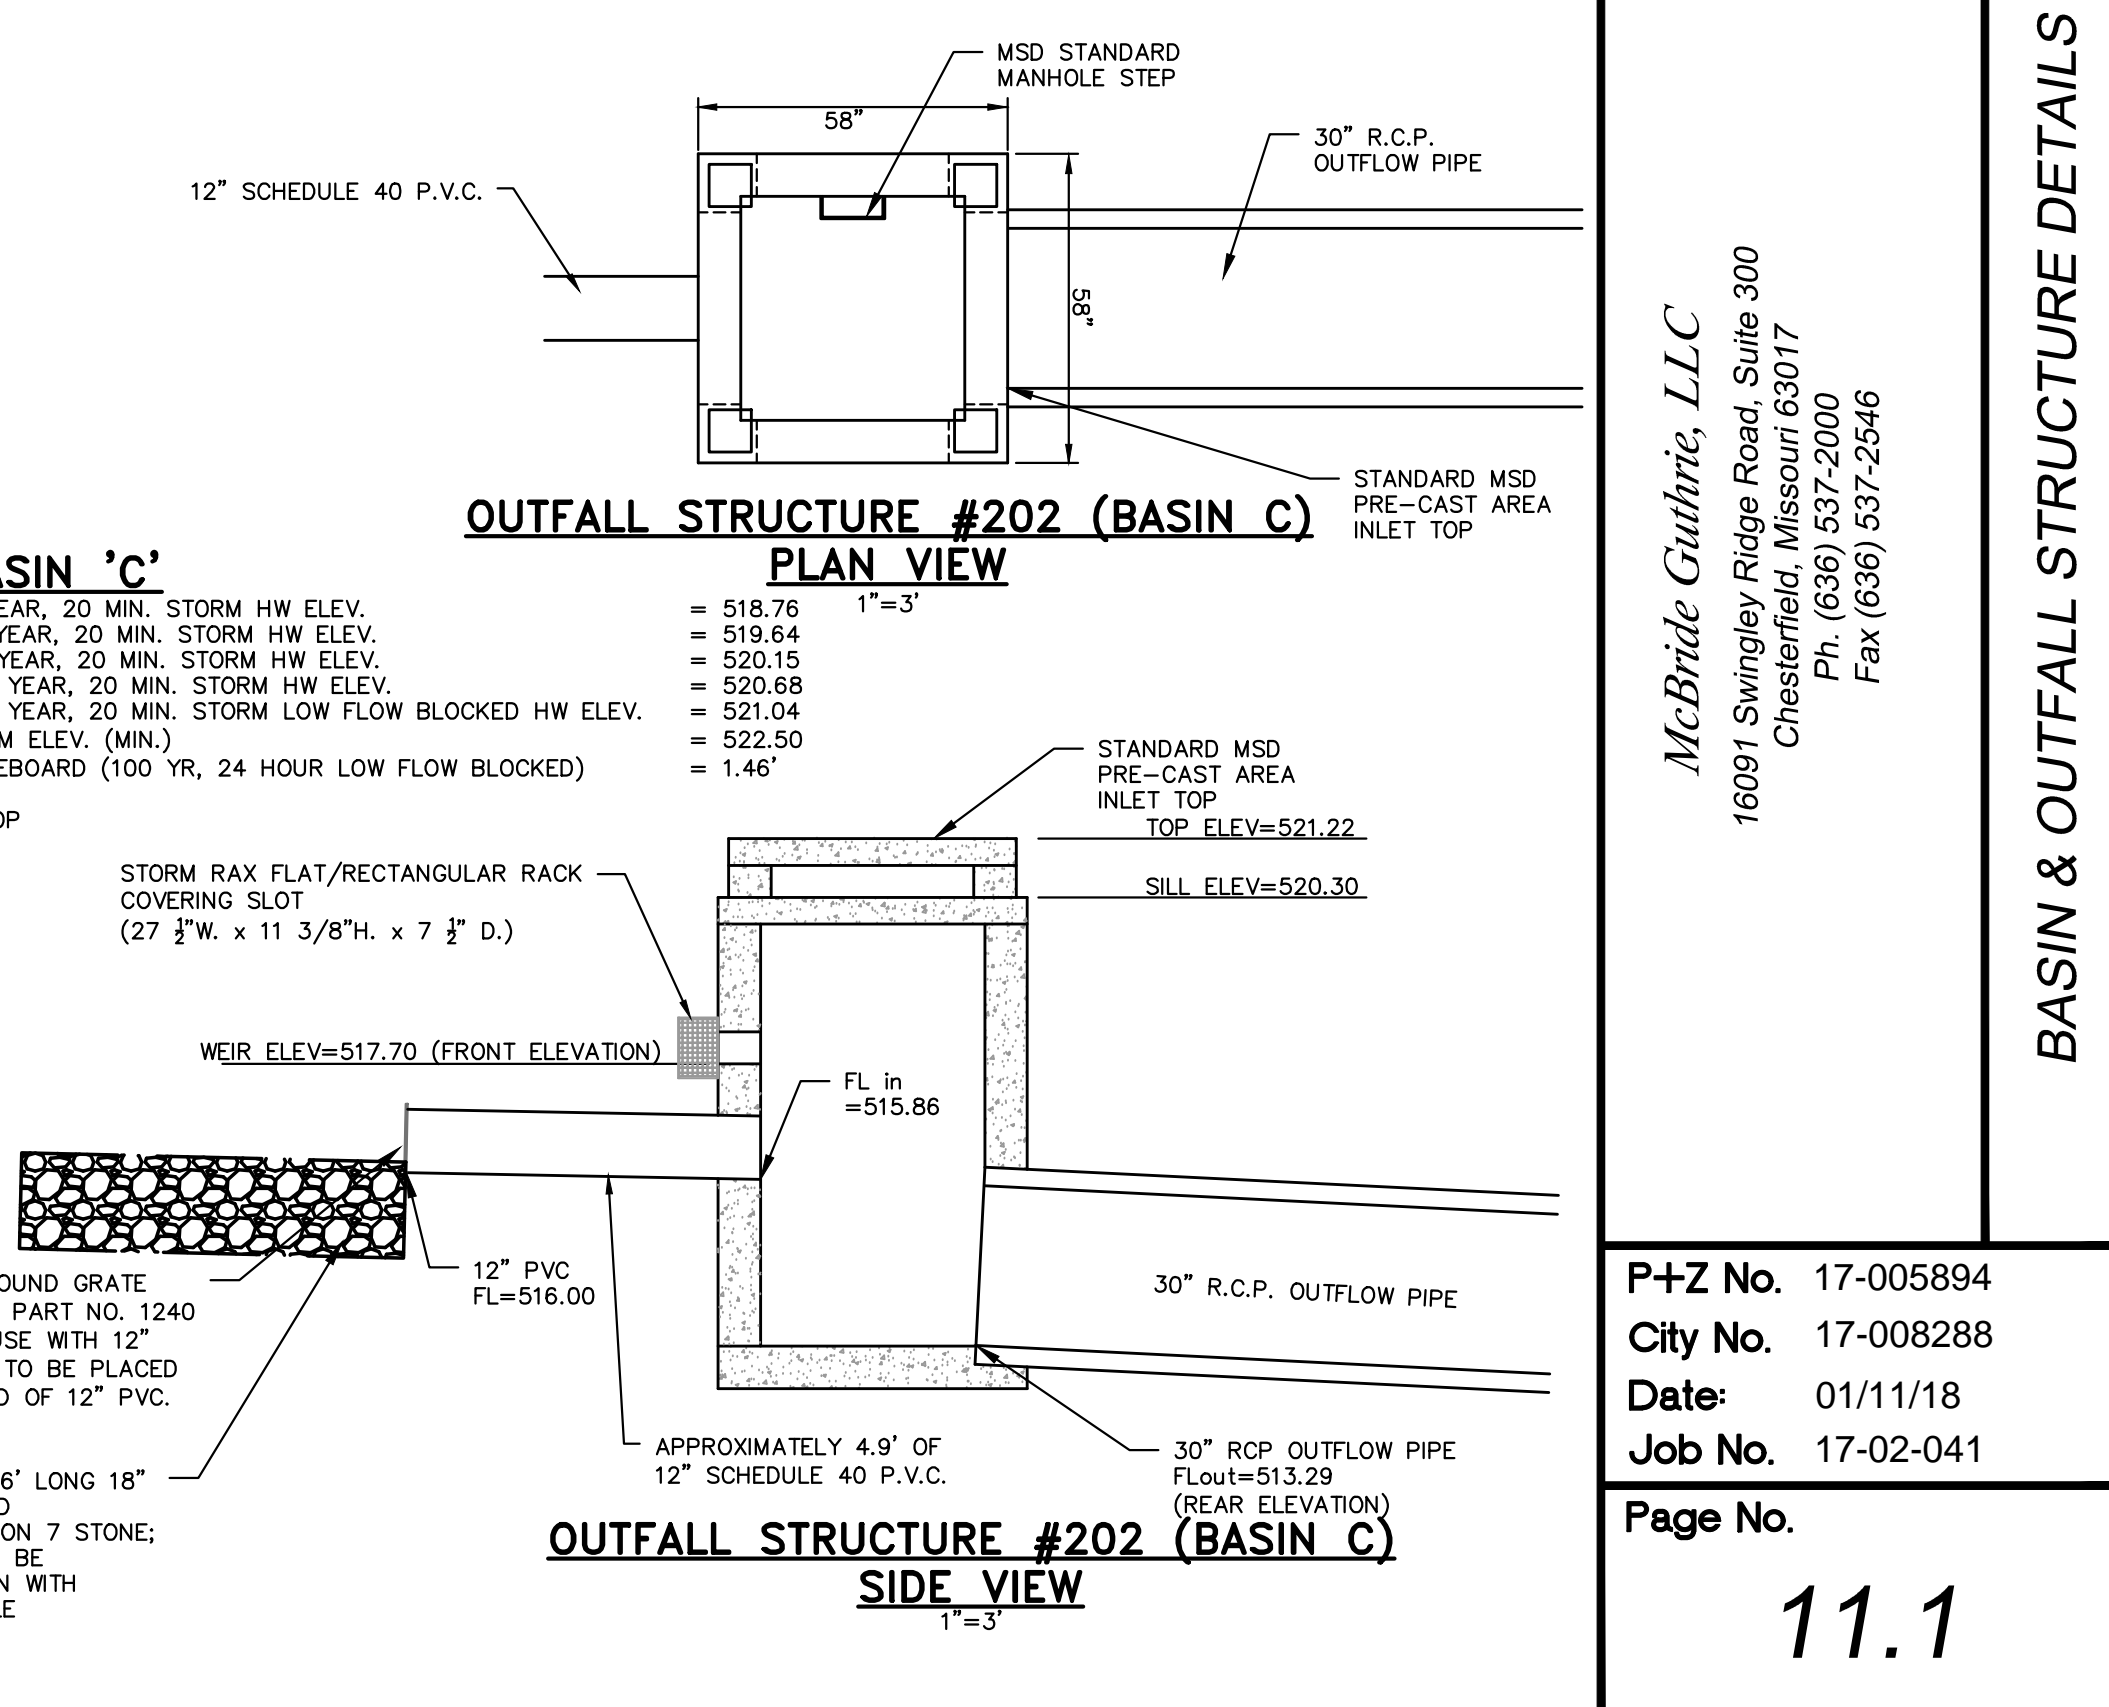
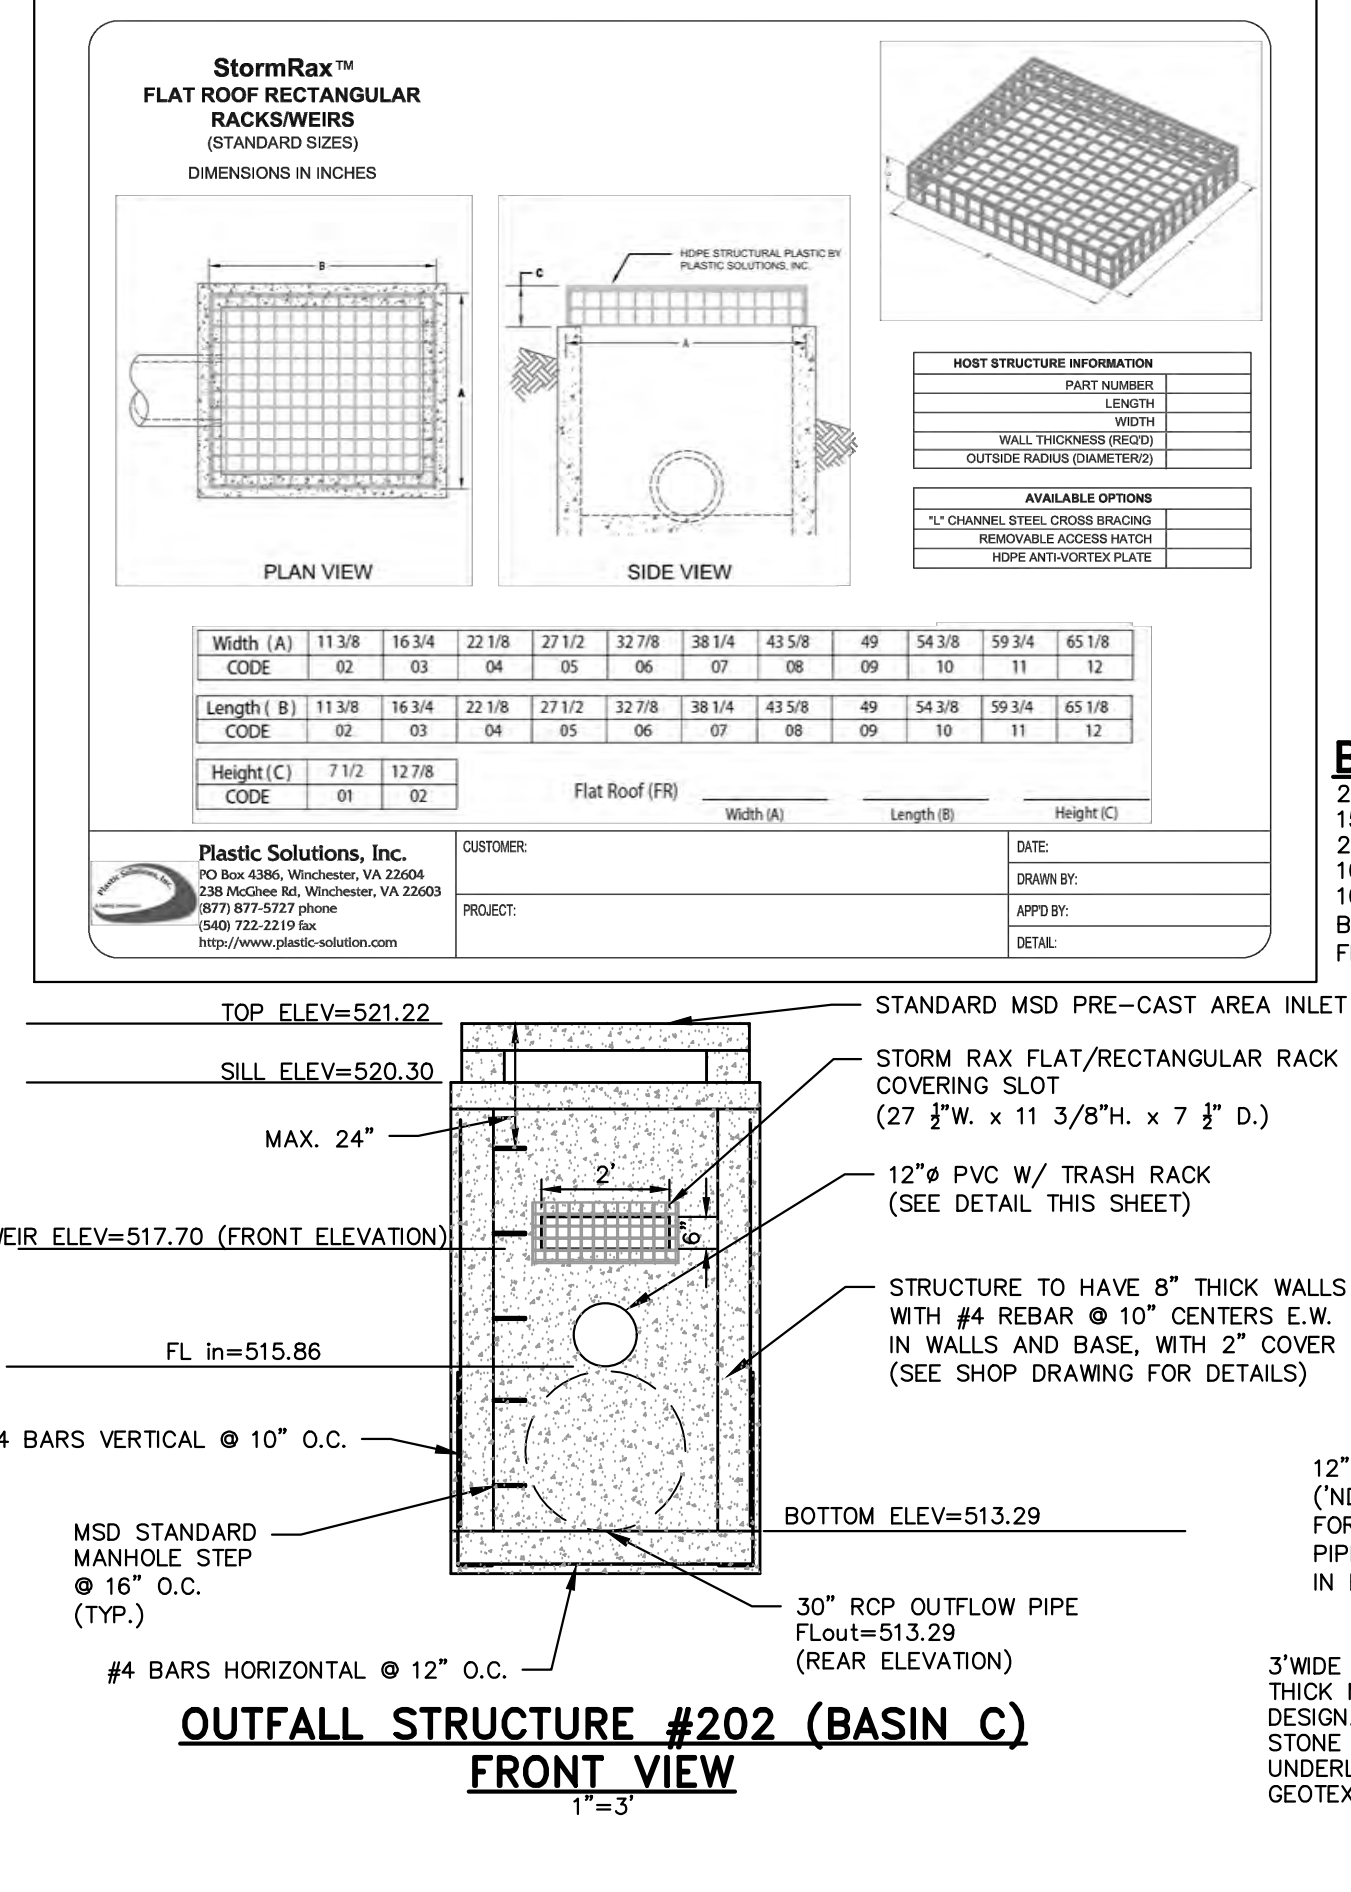


PROJECT TITLE
Brookview
 OFFALLON, MISSOURI

THE **STERLING** CO.
 ENGINEERS & SURVEYORS
 5055 New Baumgartner Road
 St. Louis, Missouri 63129
 Ph 314-487-0440 Fax 314-487-8944
 www.sterling-eng-sur.com
 Corporate Certificate of Authority #001348

Date: 01/11/18
 SEAN ACKLEY
 LICENSE # PE-2009018679
 Civil Engineer

McBride Guthrie, LLC
 16091 Swingley Ridge Road, Suite 300
 Chesterfield, Missouri 63017
 Ph. (636) 537-2000
 Fax (636) 537-2546

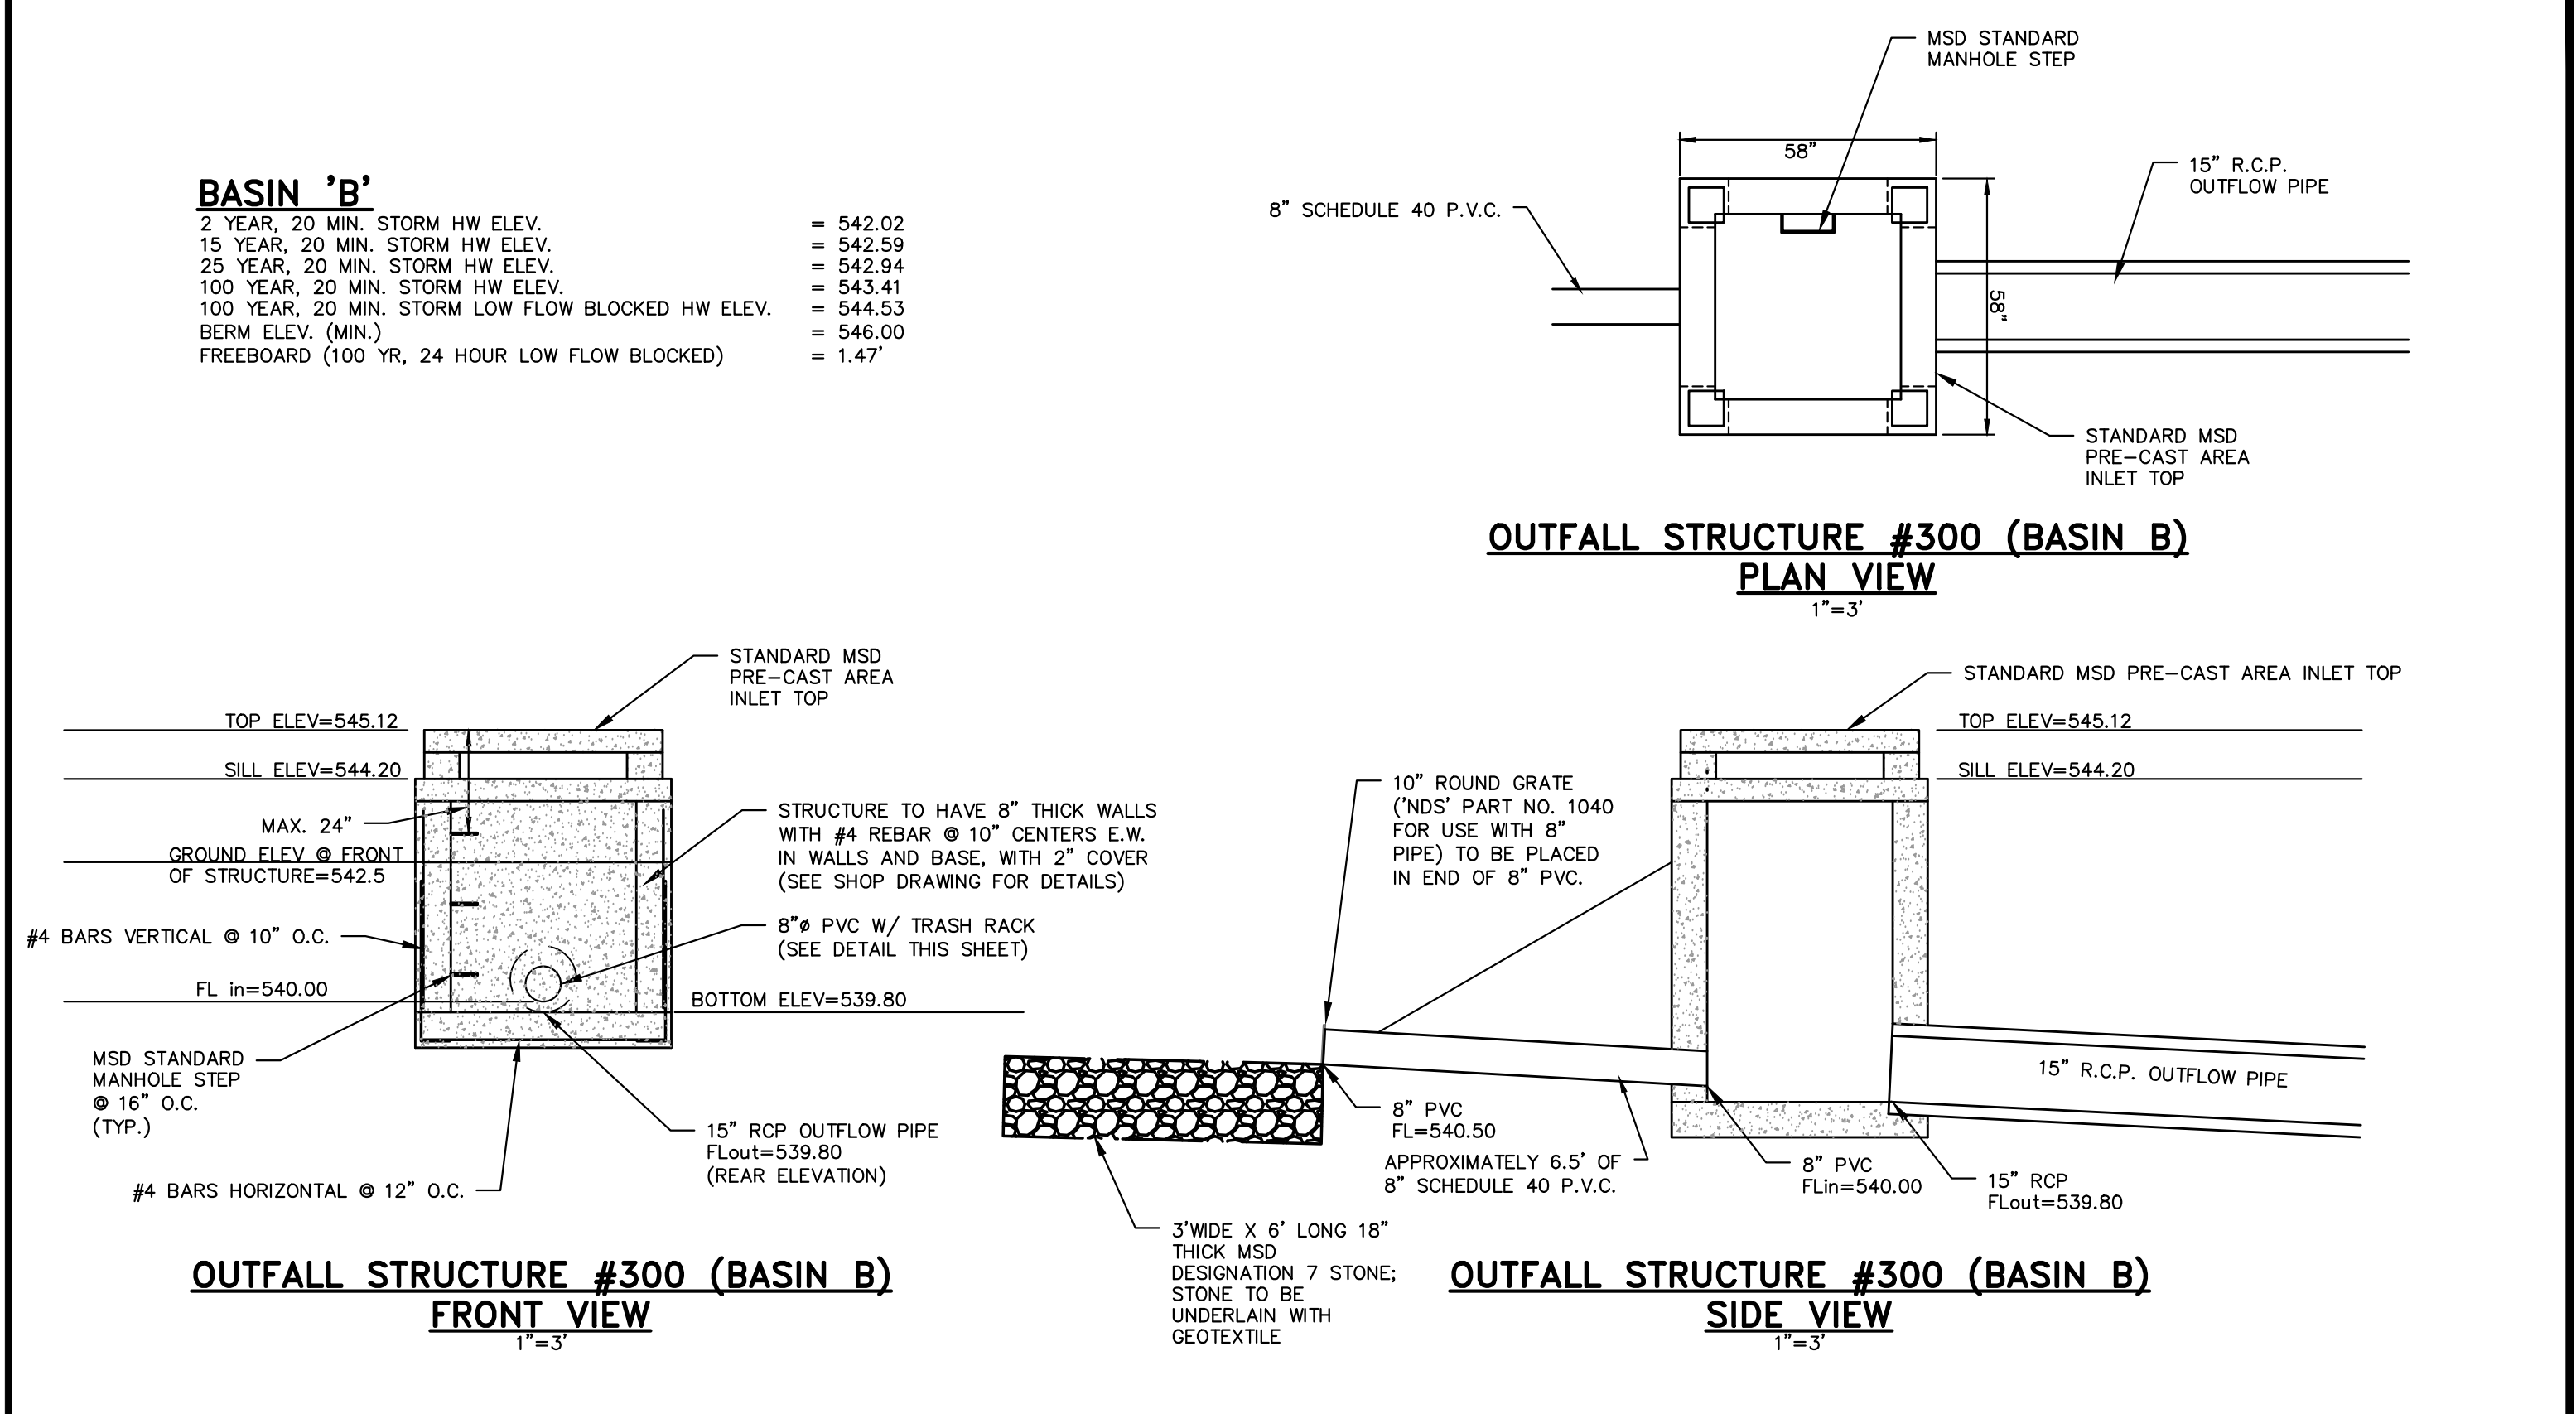

P+Z No. 17-005894
 City No. 17-008288
 Date: 01/11/18
 Job No. 17-02-041
 Page No. 11.1