




ISSUE	DATE	REMARKS
1	06/26/2017	Initial Submittal
2	10/06/2017	City Comments
3	11/10/2017	City Comments
4	12/16/2017	City Comments
5	01/11/2018	City Resubmittal

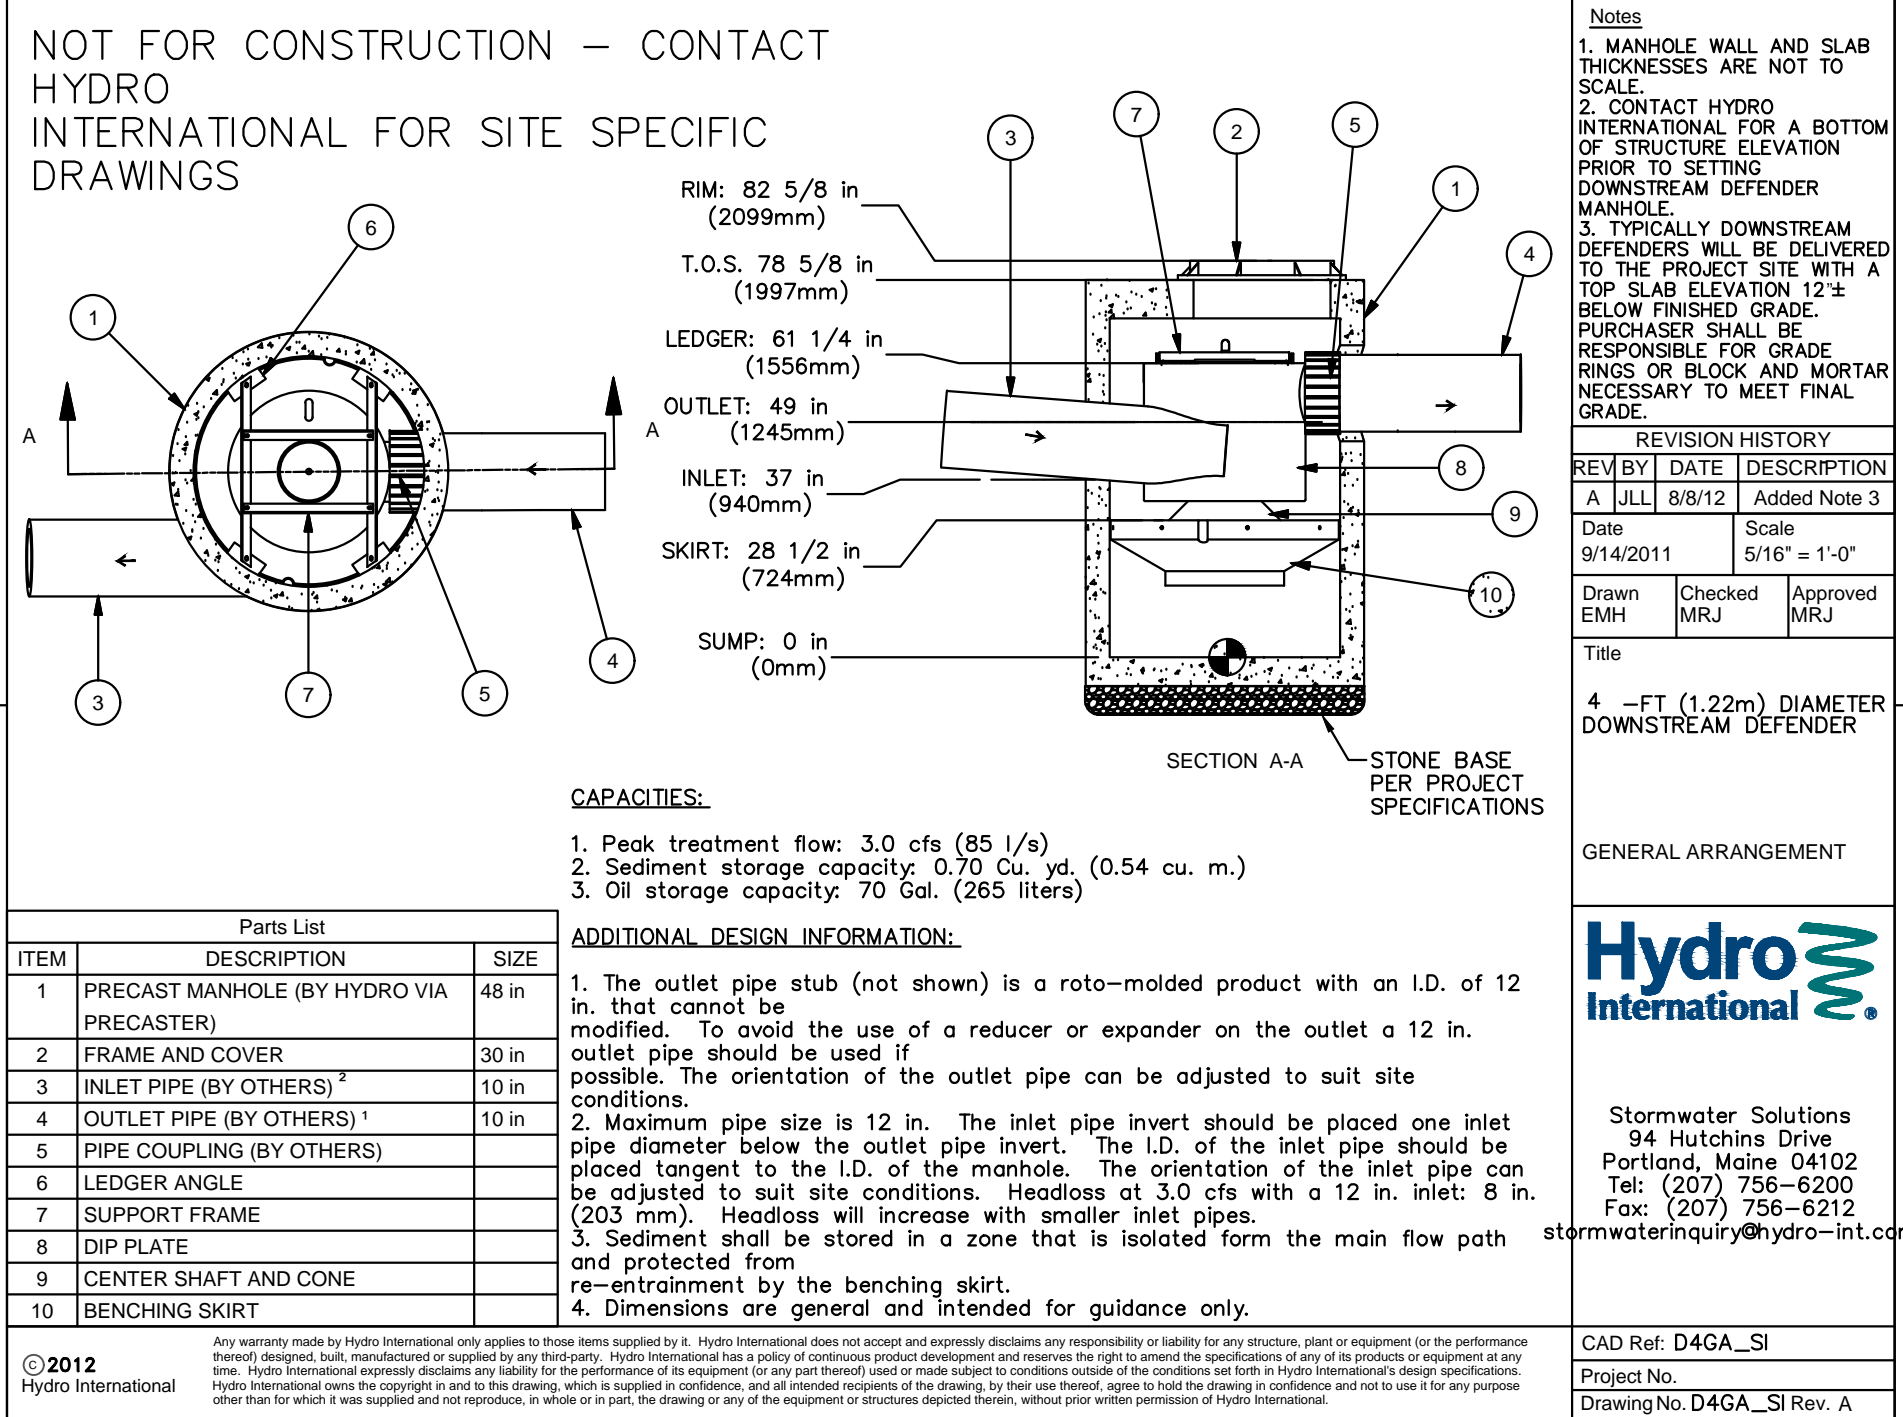

DD 102

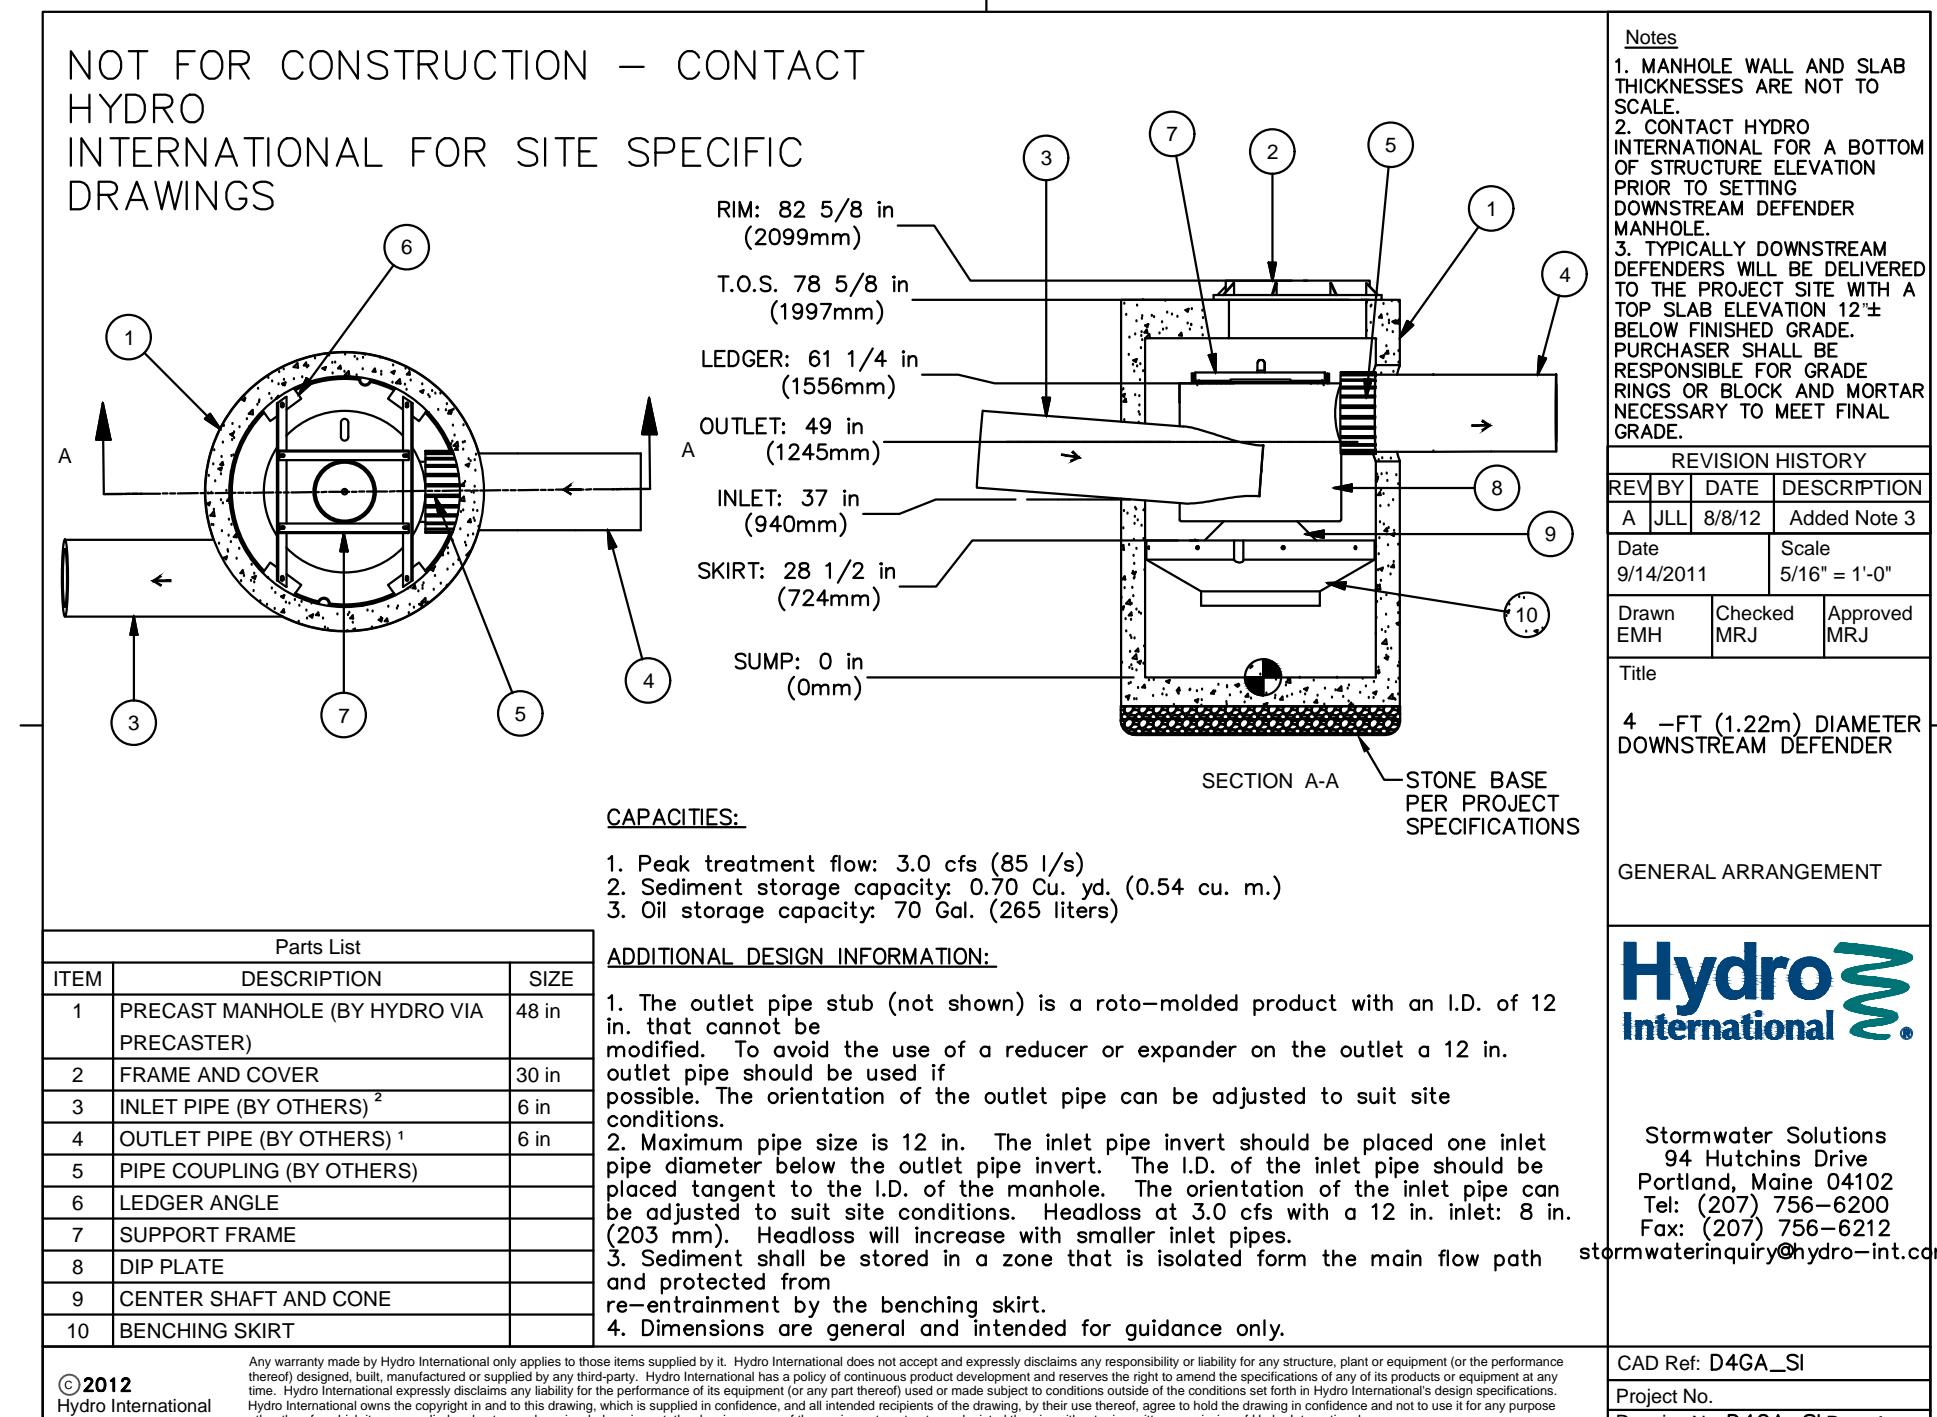

DD 304

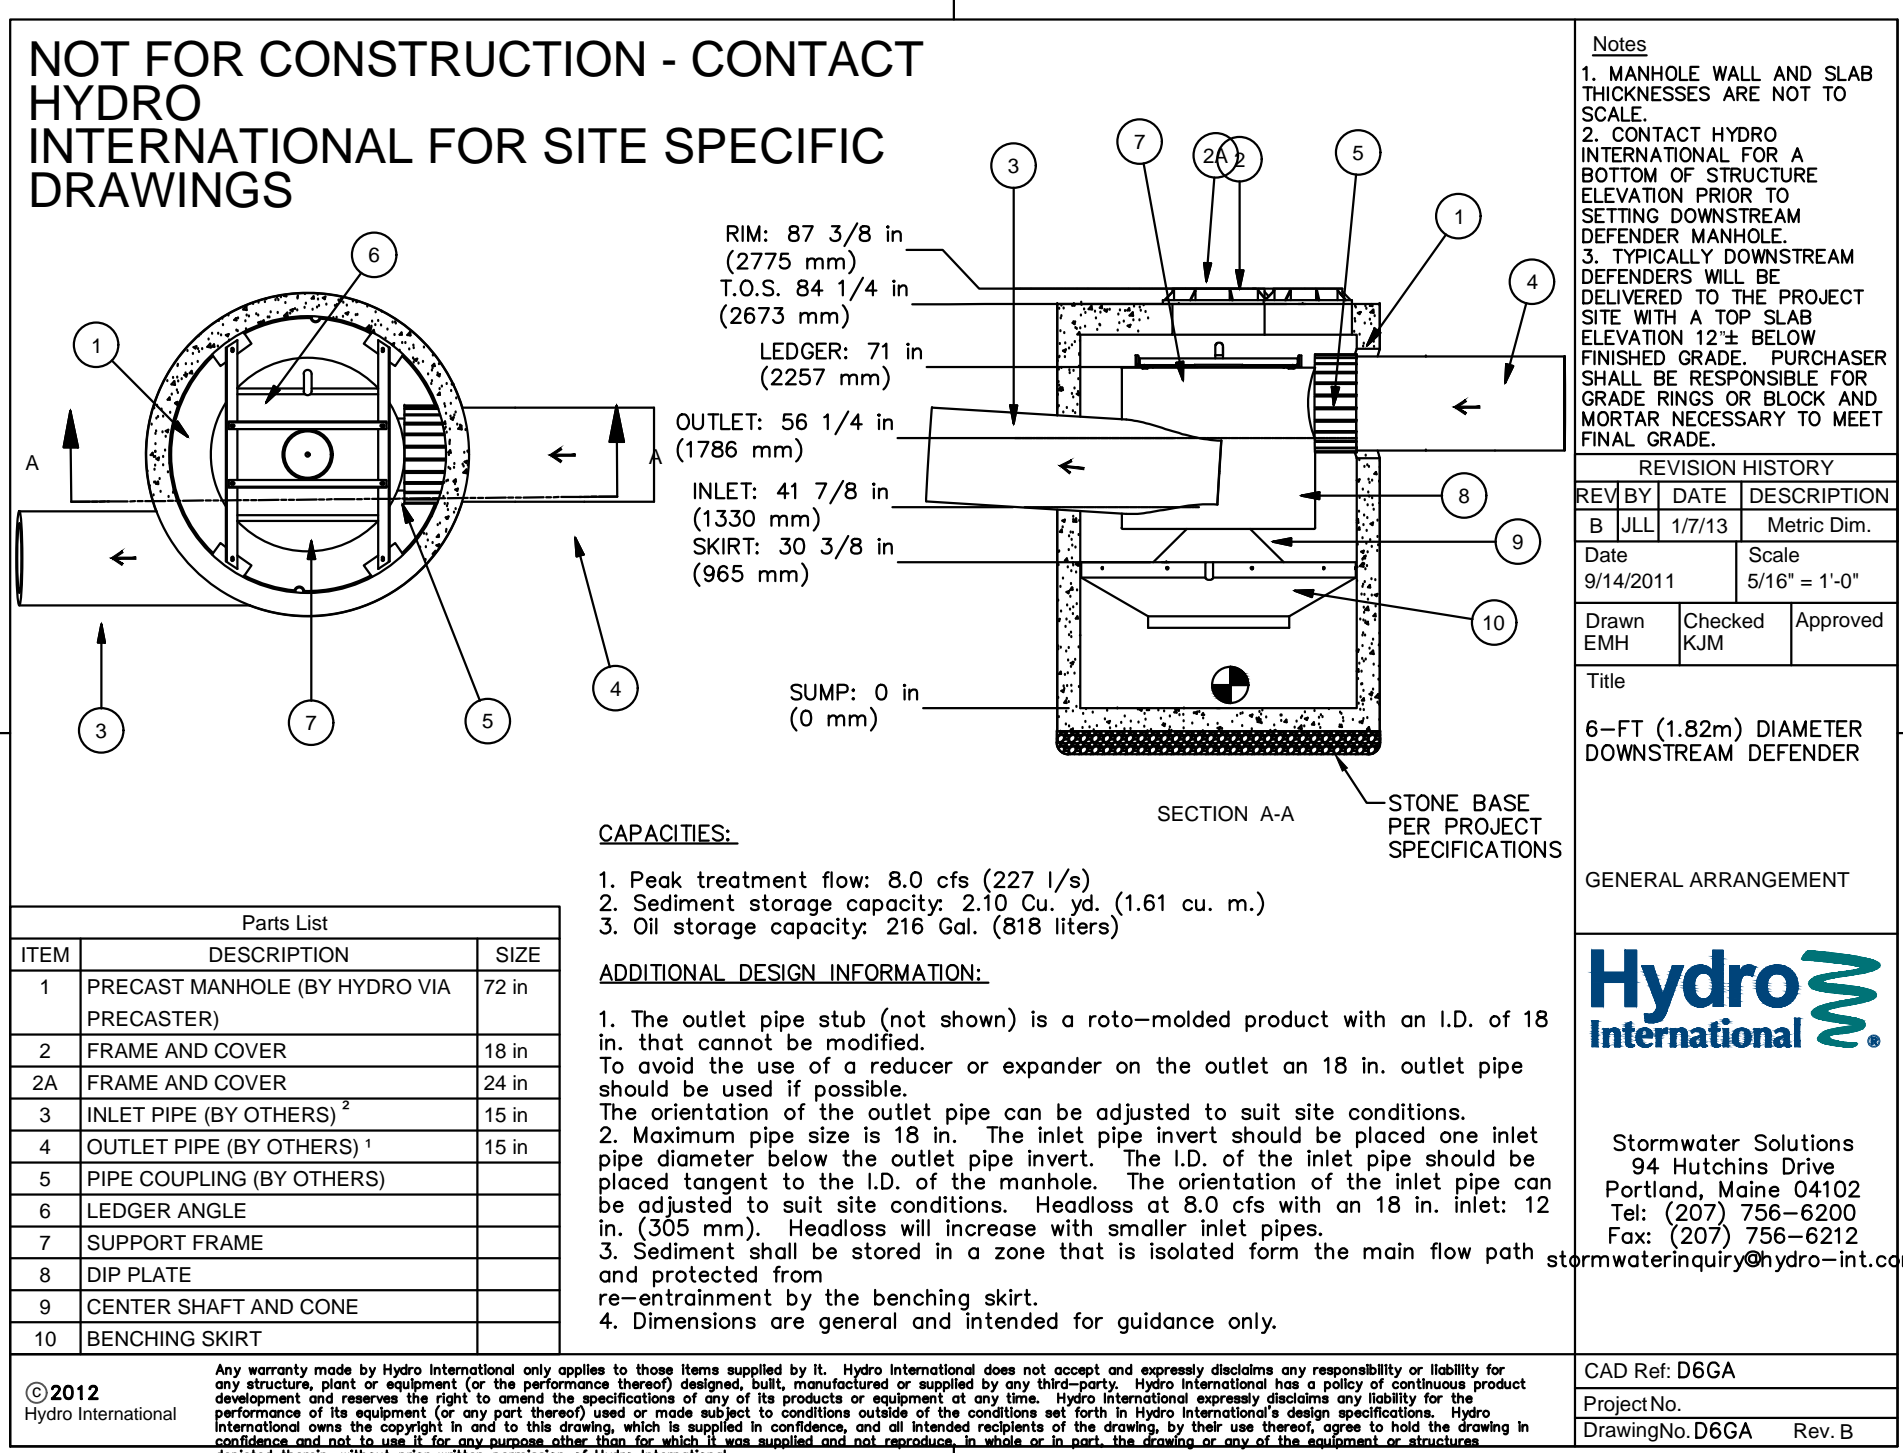

DD 214

PROJECT TITLE

Brookview

OFFALLON, MISSOURI

THE STERLING CO.
 ENGINEERS & SURVEYORS

5055 New Baumgartner Road
 St. Louis, Missouri 63129
 Ph. 314-487-0440 Fax. 314-487-8944
 www.sterling-eng-sur.com
 Corporate Certificate of Authority #001348



Date: 01/11/18
 SEAN ACKLEY
 LICENSE # PE-2009018679
 Civil Engineer

McBride Guhrlic, LLC
 16091 Swingley Ridge Road, Suite 300
 Chesterfield, Missouri 63017
 Ph. (636) 537-2000
 Fax (636) 537-2546

DOWNSTREAM DEFENDER DETAILS

P+Z No. 17-005894
 City No. 17-008288
 Date: 01/11/18
 Job No. 17-02-041

Page No.
13.6

IMP