

PROJECT TITLE
Brookview
OFFALLON, MISSOURI




THE **STERLING** CO.
ENGINEERS & SURVEYORS
5055 New Baumgartner Road
St. Louis, Missouri 63129
Ph 314-487-0440 Fax 314-487-8944
www.sterling-eng-sur.com
Corporate Certificate of Authority #001348

Date: 01/11/18
SEAN ACKLEY
LICENSE # PE-2009018679
Civil Engineer

McBride Guthrie, LLC
16091 Swingley Ridge Road, Suite 300
Chesterfield, Missouri 63017
Ph. (636) 537-2000
Fax (636) 537-2546

P+Z No. 17-005894
City No. 17-008288
Date: 01/11/18
Job No. 17-02-041
Page No.

11.1

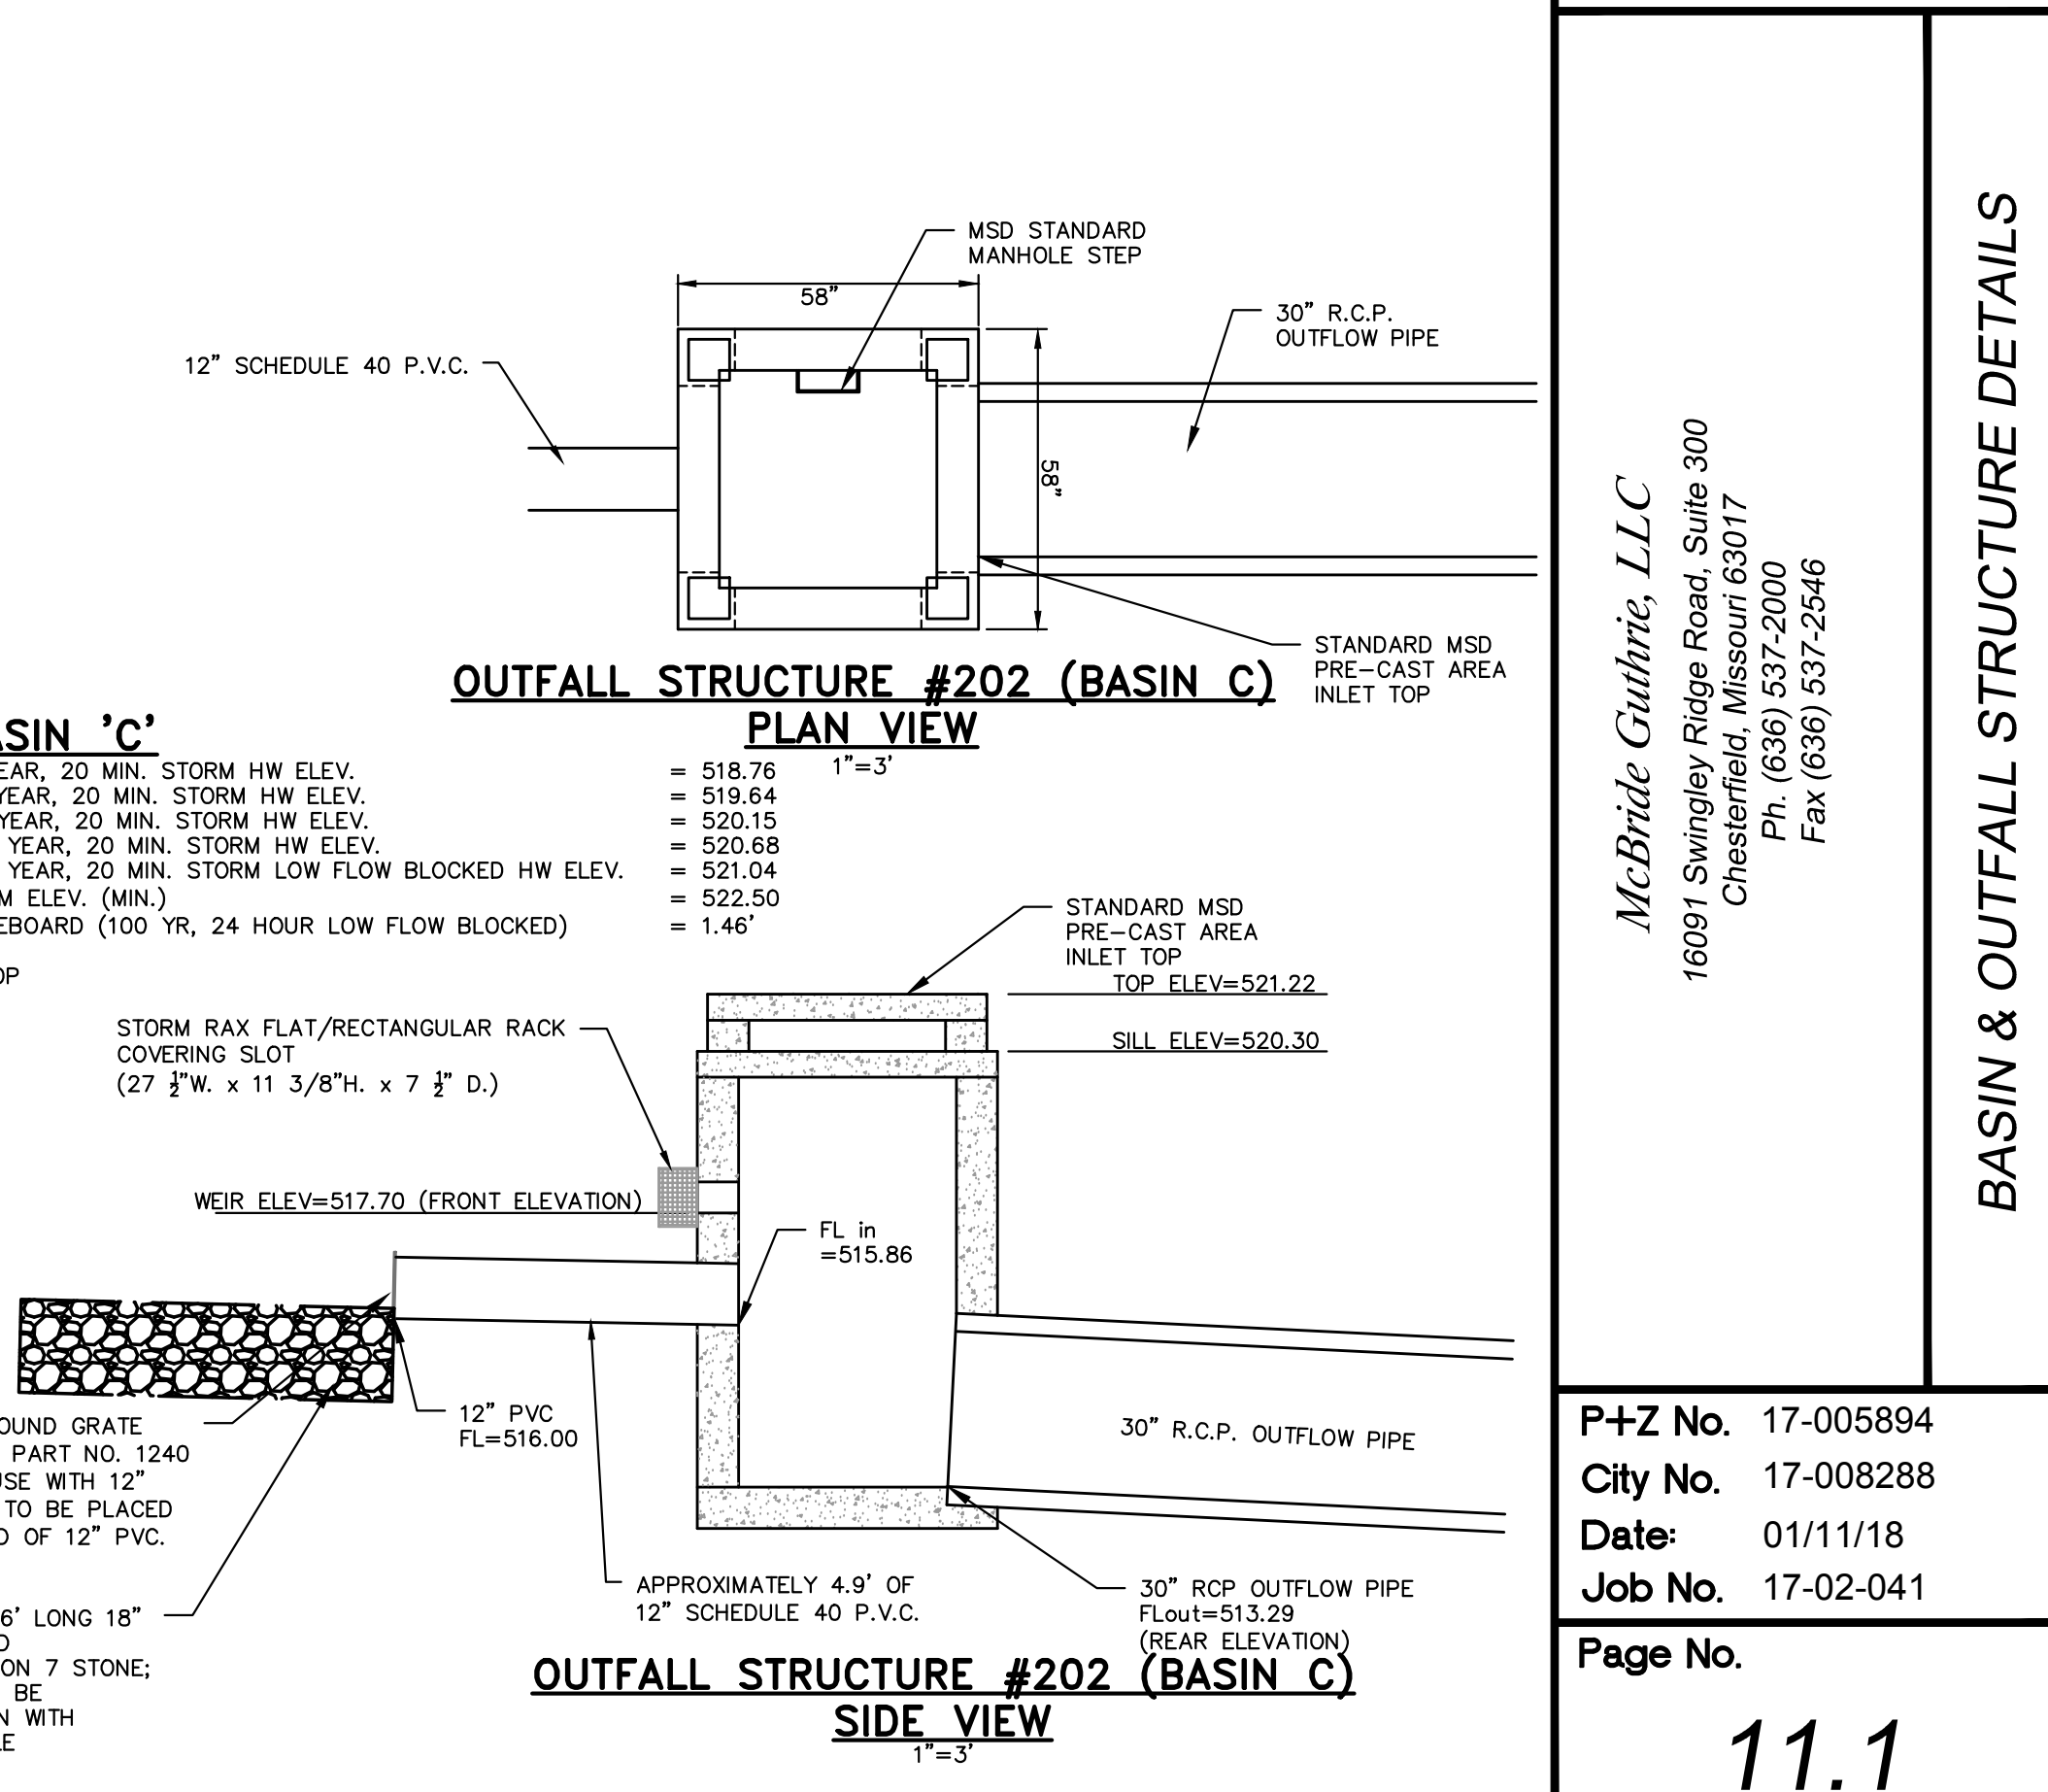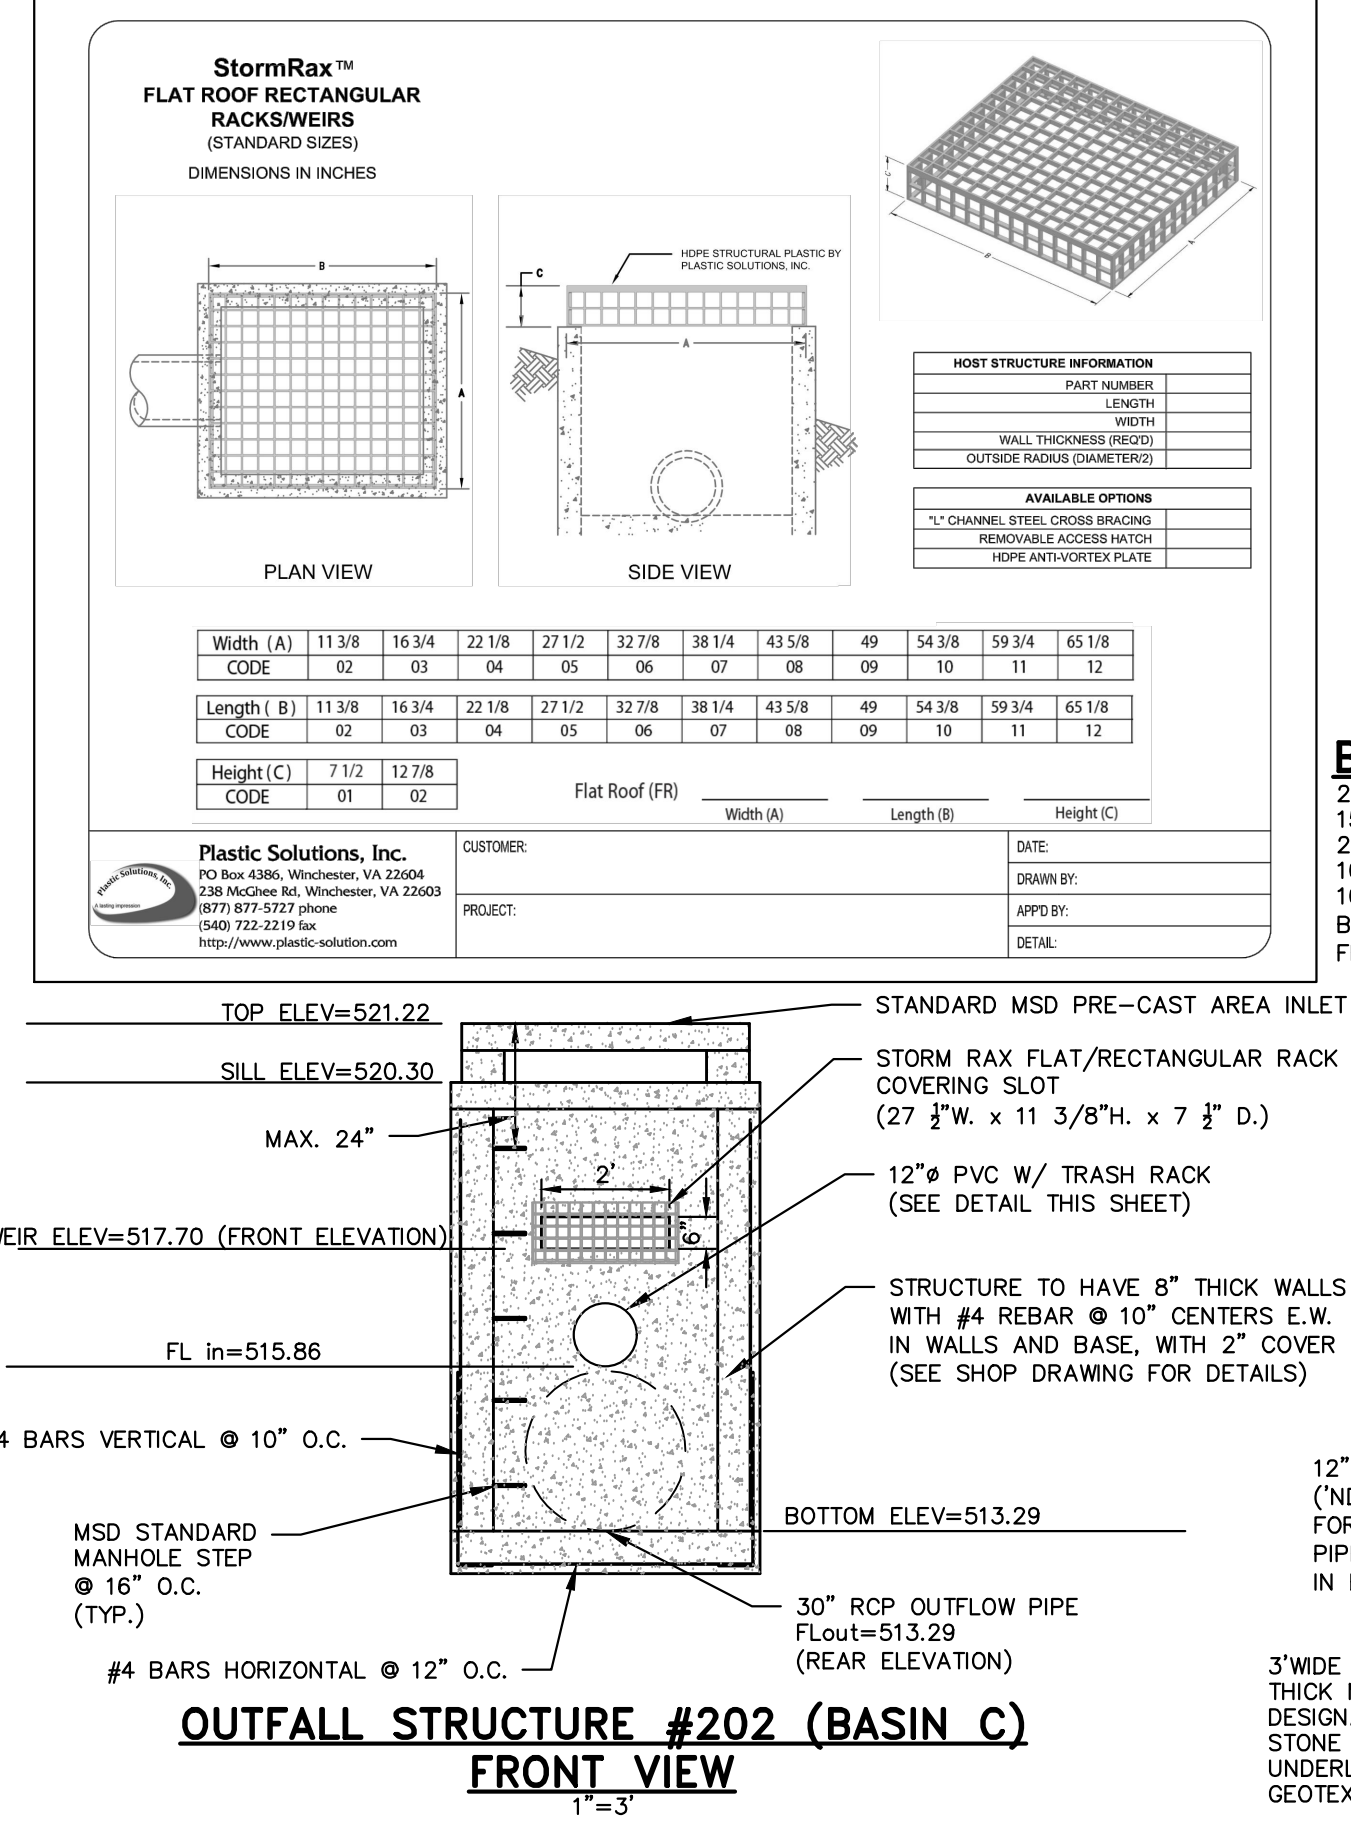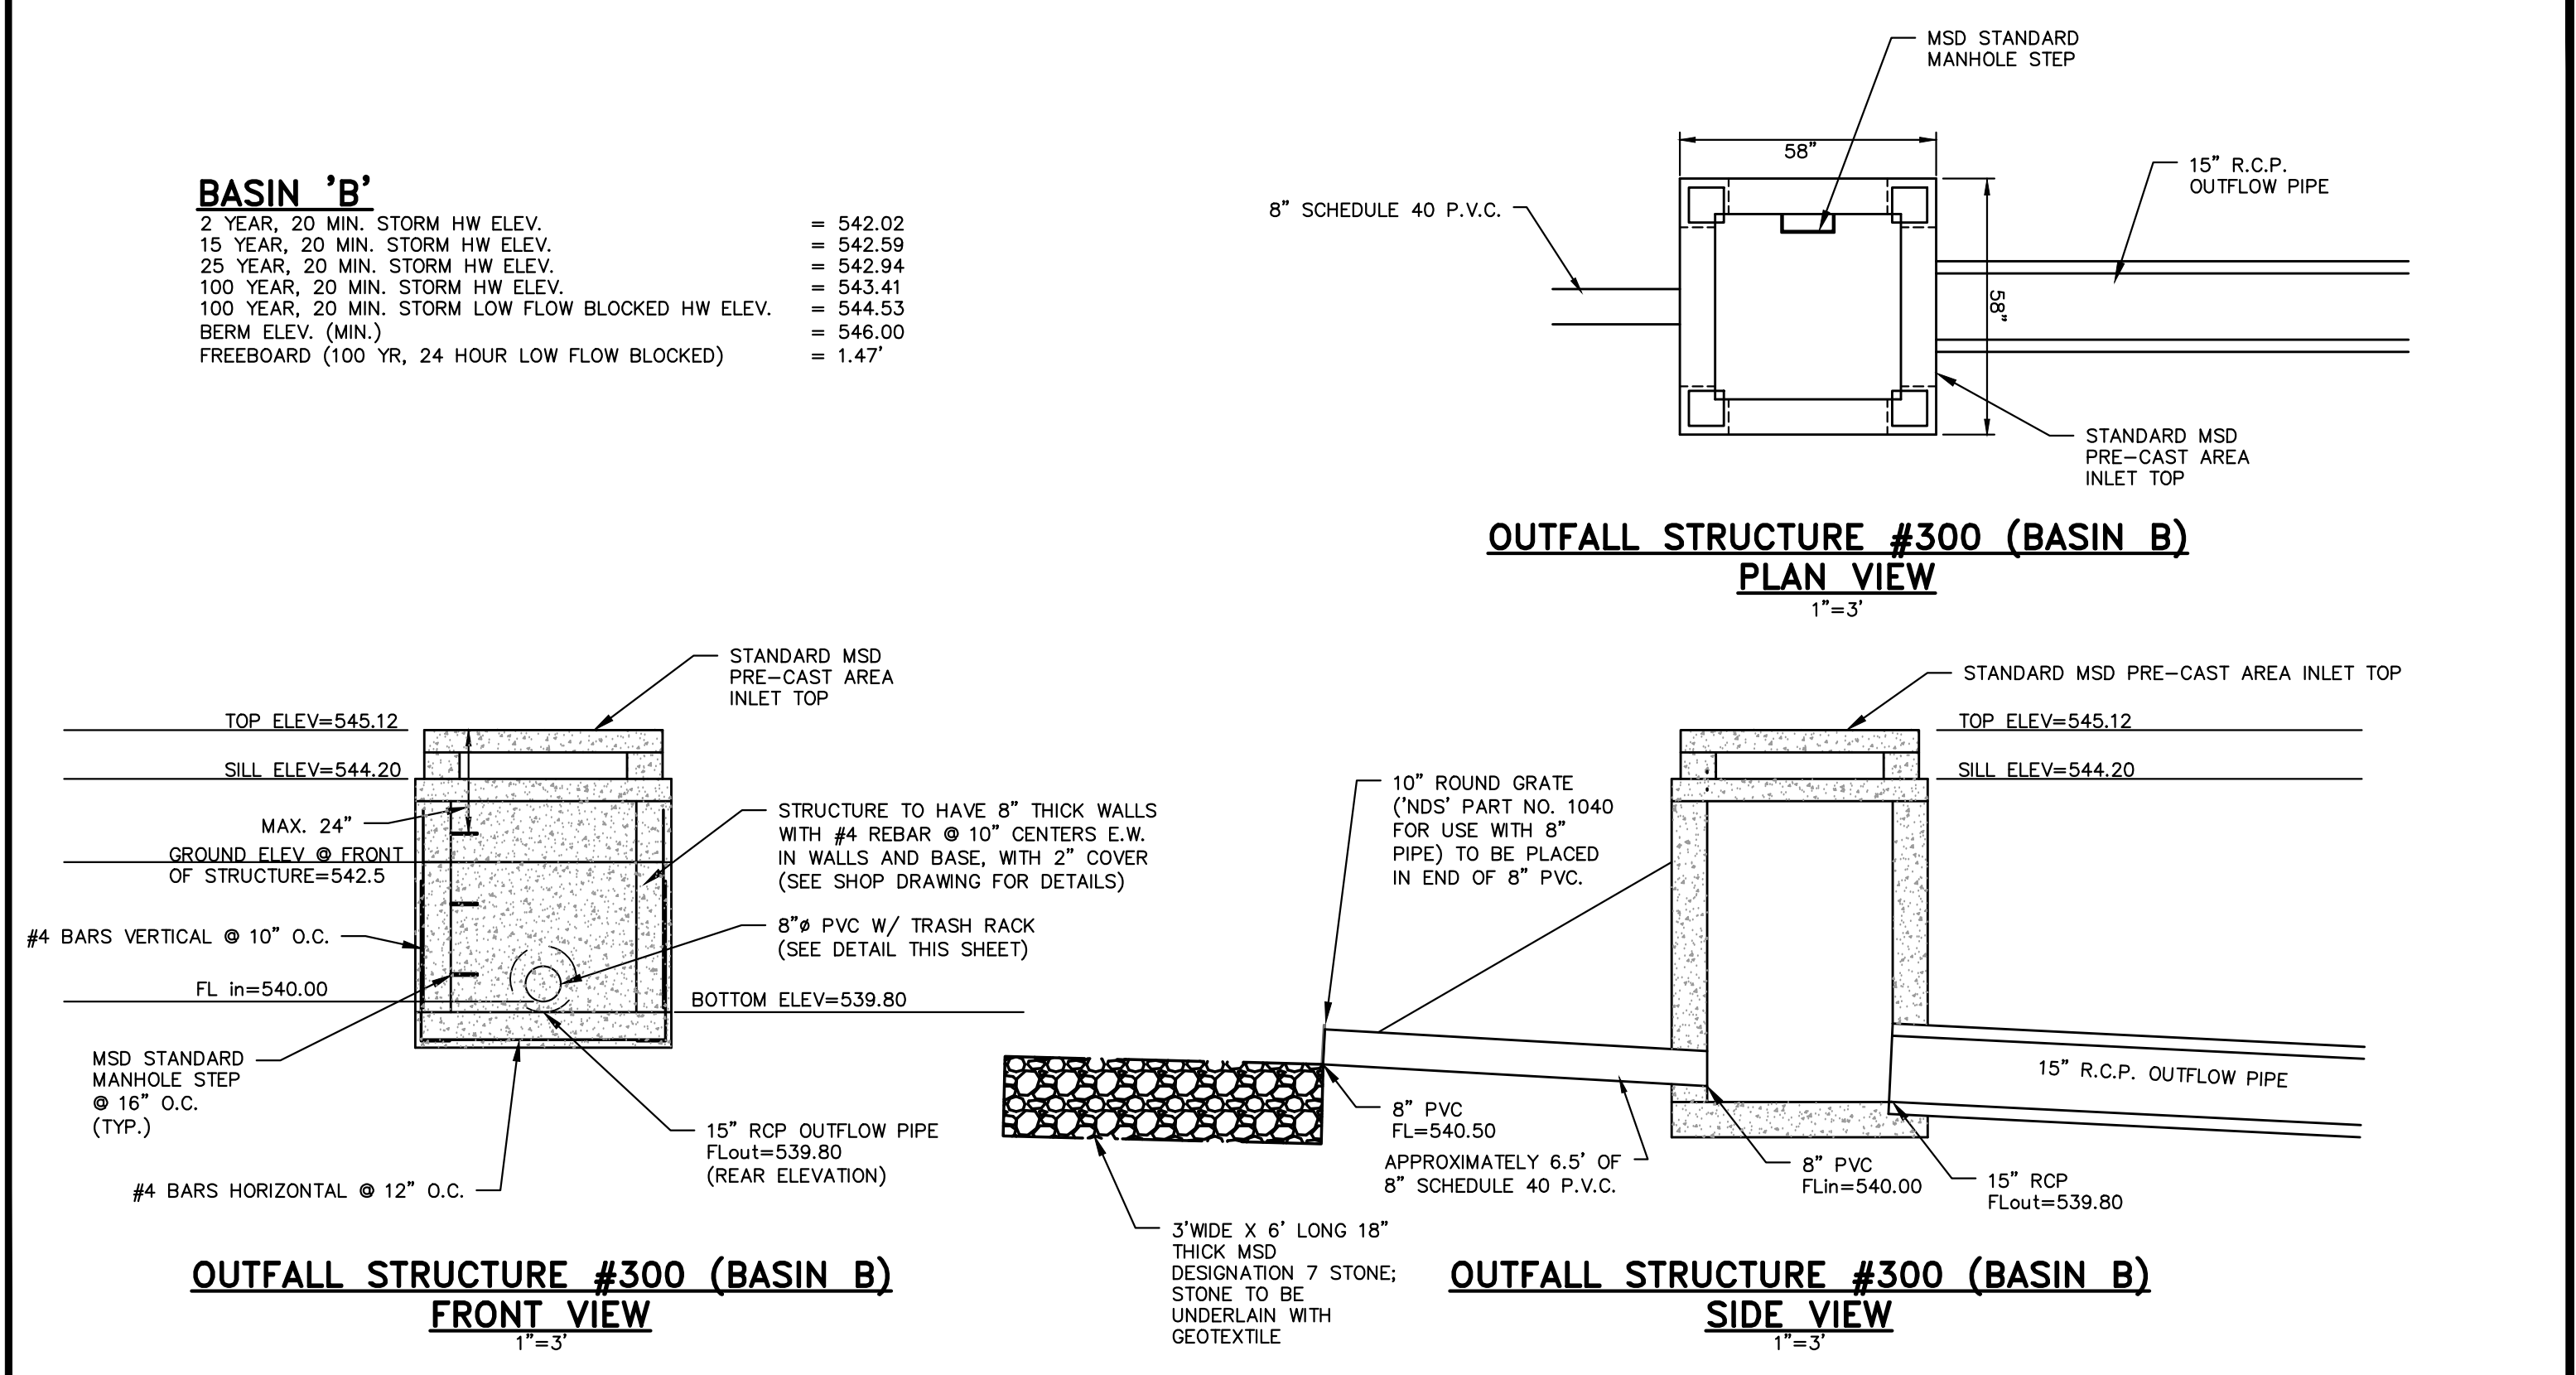

BASIN & OUTFALL STRUCTURE DETAILS