



- REVISIONS:
- 7-29-03 PER CITY COMMENTS
  - 8-15-03 PER CITY COMMENTS
  - 8-25-03 PER PHOTOMETRIC
  - 10-8-03 PER CLIENT
  - 10-29-03 PER CLIENT
  - 12-30-03 PER CITY COMMENTS



GRAPHIC SCALE

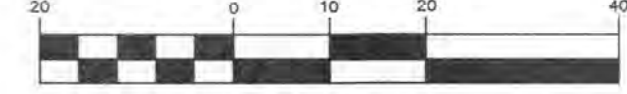

( IN FEET )  
1 inch = 20 ft.

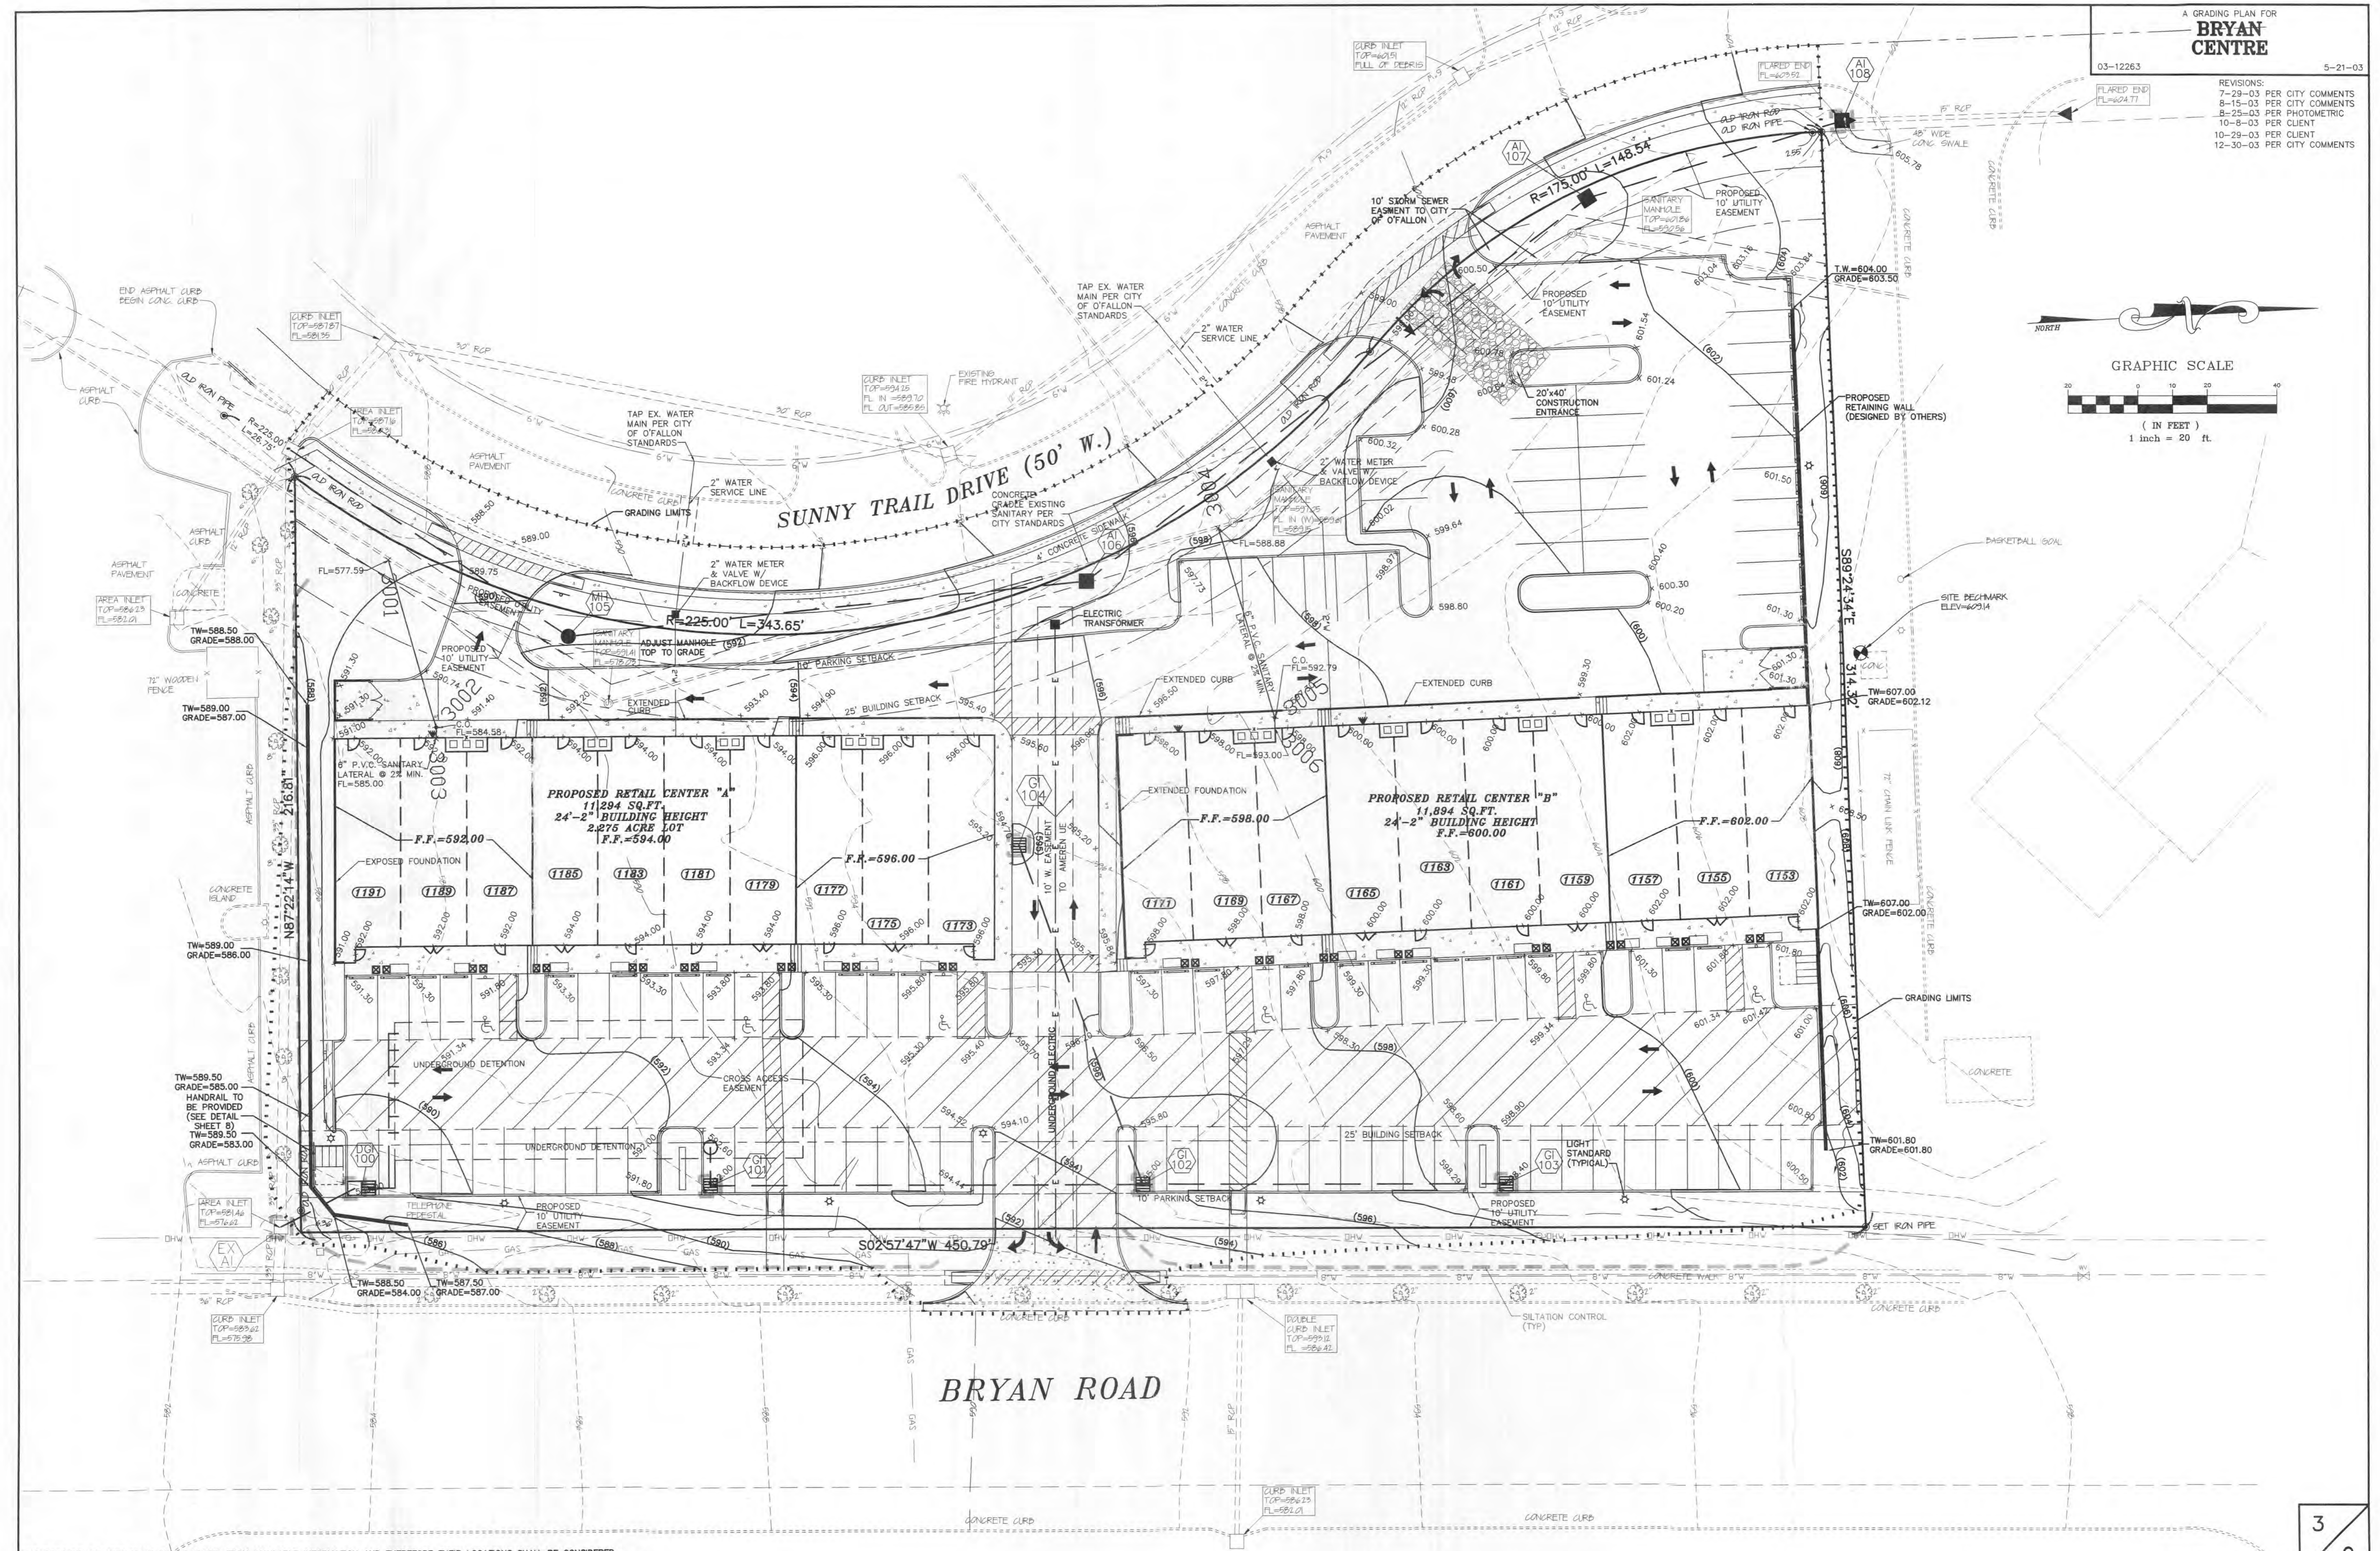

UNDERGROUND UTILITIES HAVE BEEN PLOTTED FROM AVAILABLE INFORMATION AND THEREFORE THEIR LOCATIONS SHALL BE CONSIDERED APPROXIMATE ONLY. THE VERIFICATIONS OF THE LOCATION OF ALL UNDERGROUND UTILITIES, EITHER SHOWN OR NOT SHOWN ON THESE PLANS SHALL BE THE RESPONSIBILITY OF THE CONTRACTOR AND SHALL BE LOCATED PRIOR TO ANY GRADING OR CONSTRUCTION OF THE IMPROVEMENTS.