


REVISIONS:
 2-19-03 PER CITY COMMENTS
 3-28-03 PER CITY COMMENTS
 7-29-03 PER CITY COMMENTS
 10-6-03 PER CLIENT
 10-29-03 PER CLIENT

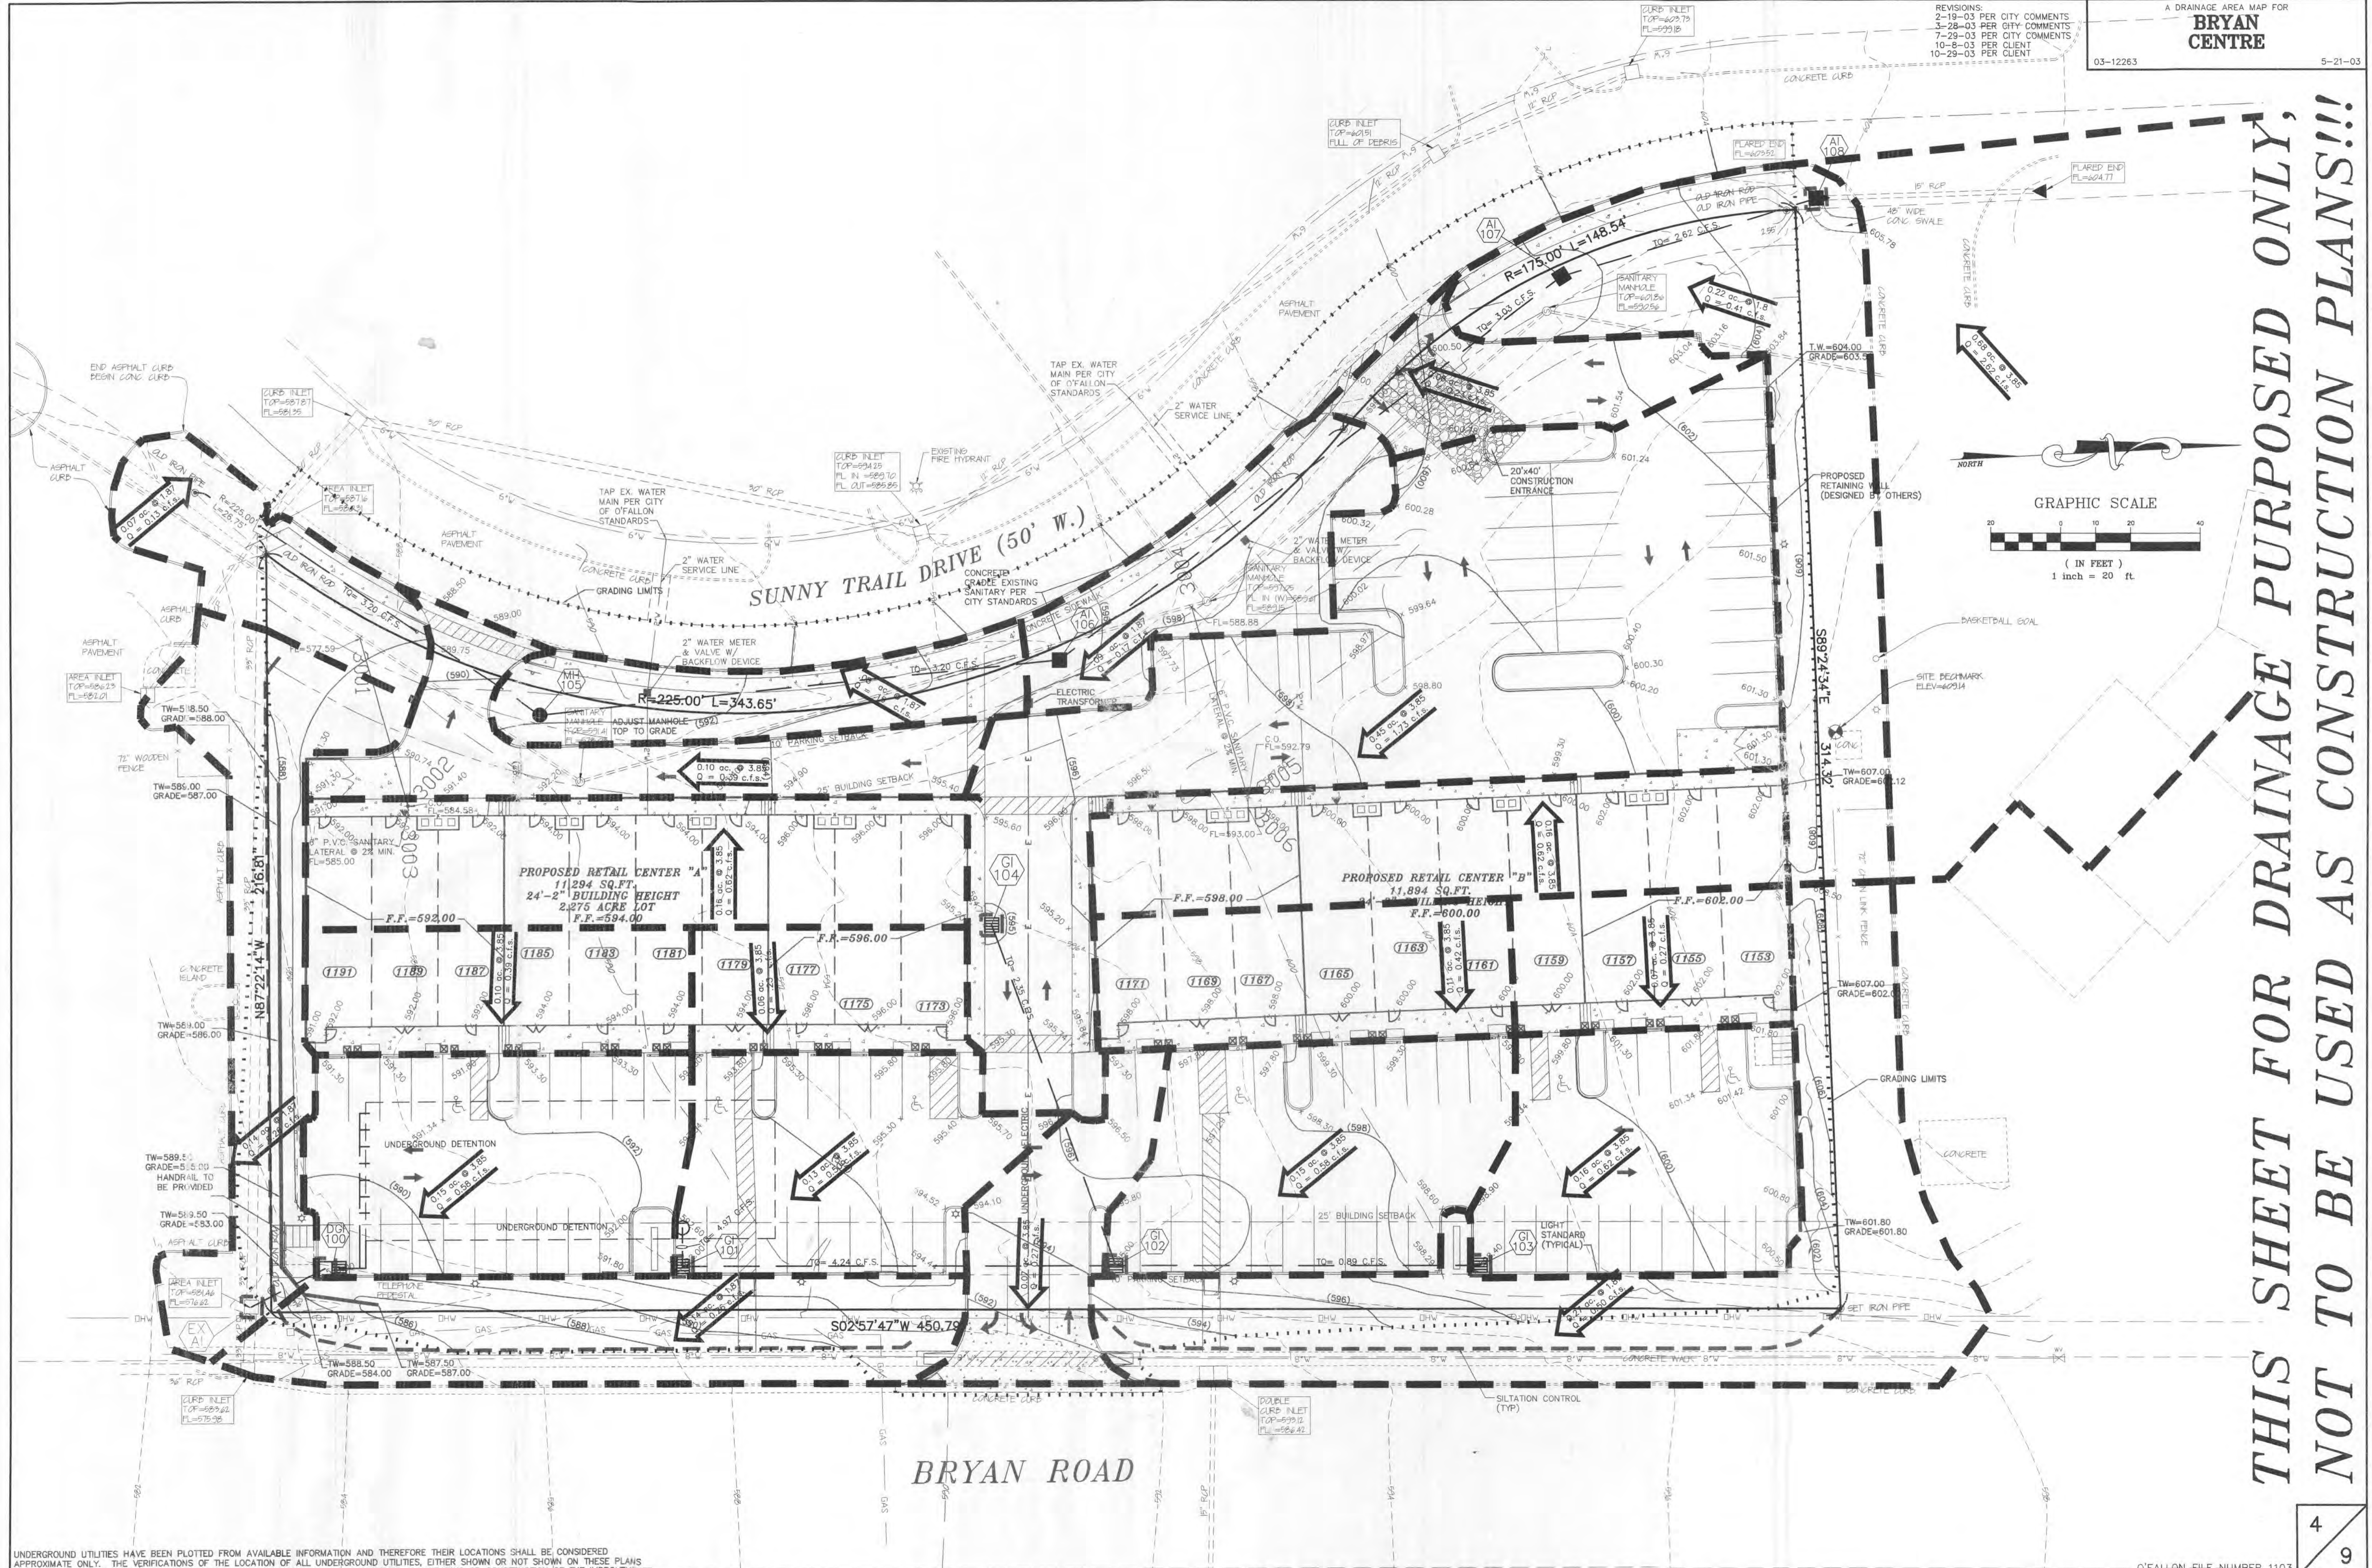

**THIS SHEET FOR DRAINAGE PURPOSED ONLY,
 NOT TO BE USED AS CONSTRUCTION PLANS!!!**

UNDERGROUND UTILITIES HAVE BEEN PLOTTED FROM AVAILABLE INFORMATION AND THEREFORE THEIR LOCATIONS SHALL BE CONSIDERED APPROXIMATE ONLY. THE VERIFICATIONS OF ALL UNDERGROUND UTILITIES, EITHER SHOWN OR NOT SHOWN ON THESE PLANS SHALL BE THE RESPONSIBILITY OF THE CONTRACTOR AND SHALL BE LOCATED PRIOR TO ANY GRADING OR CONSTRUCTION OF THE IMPROVEMENTS.