


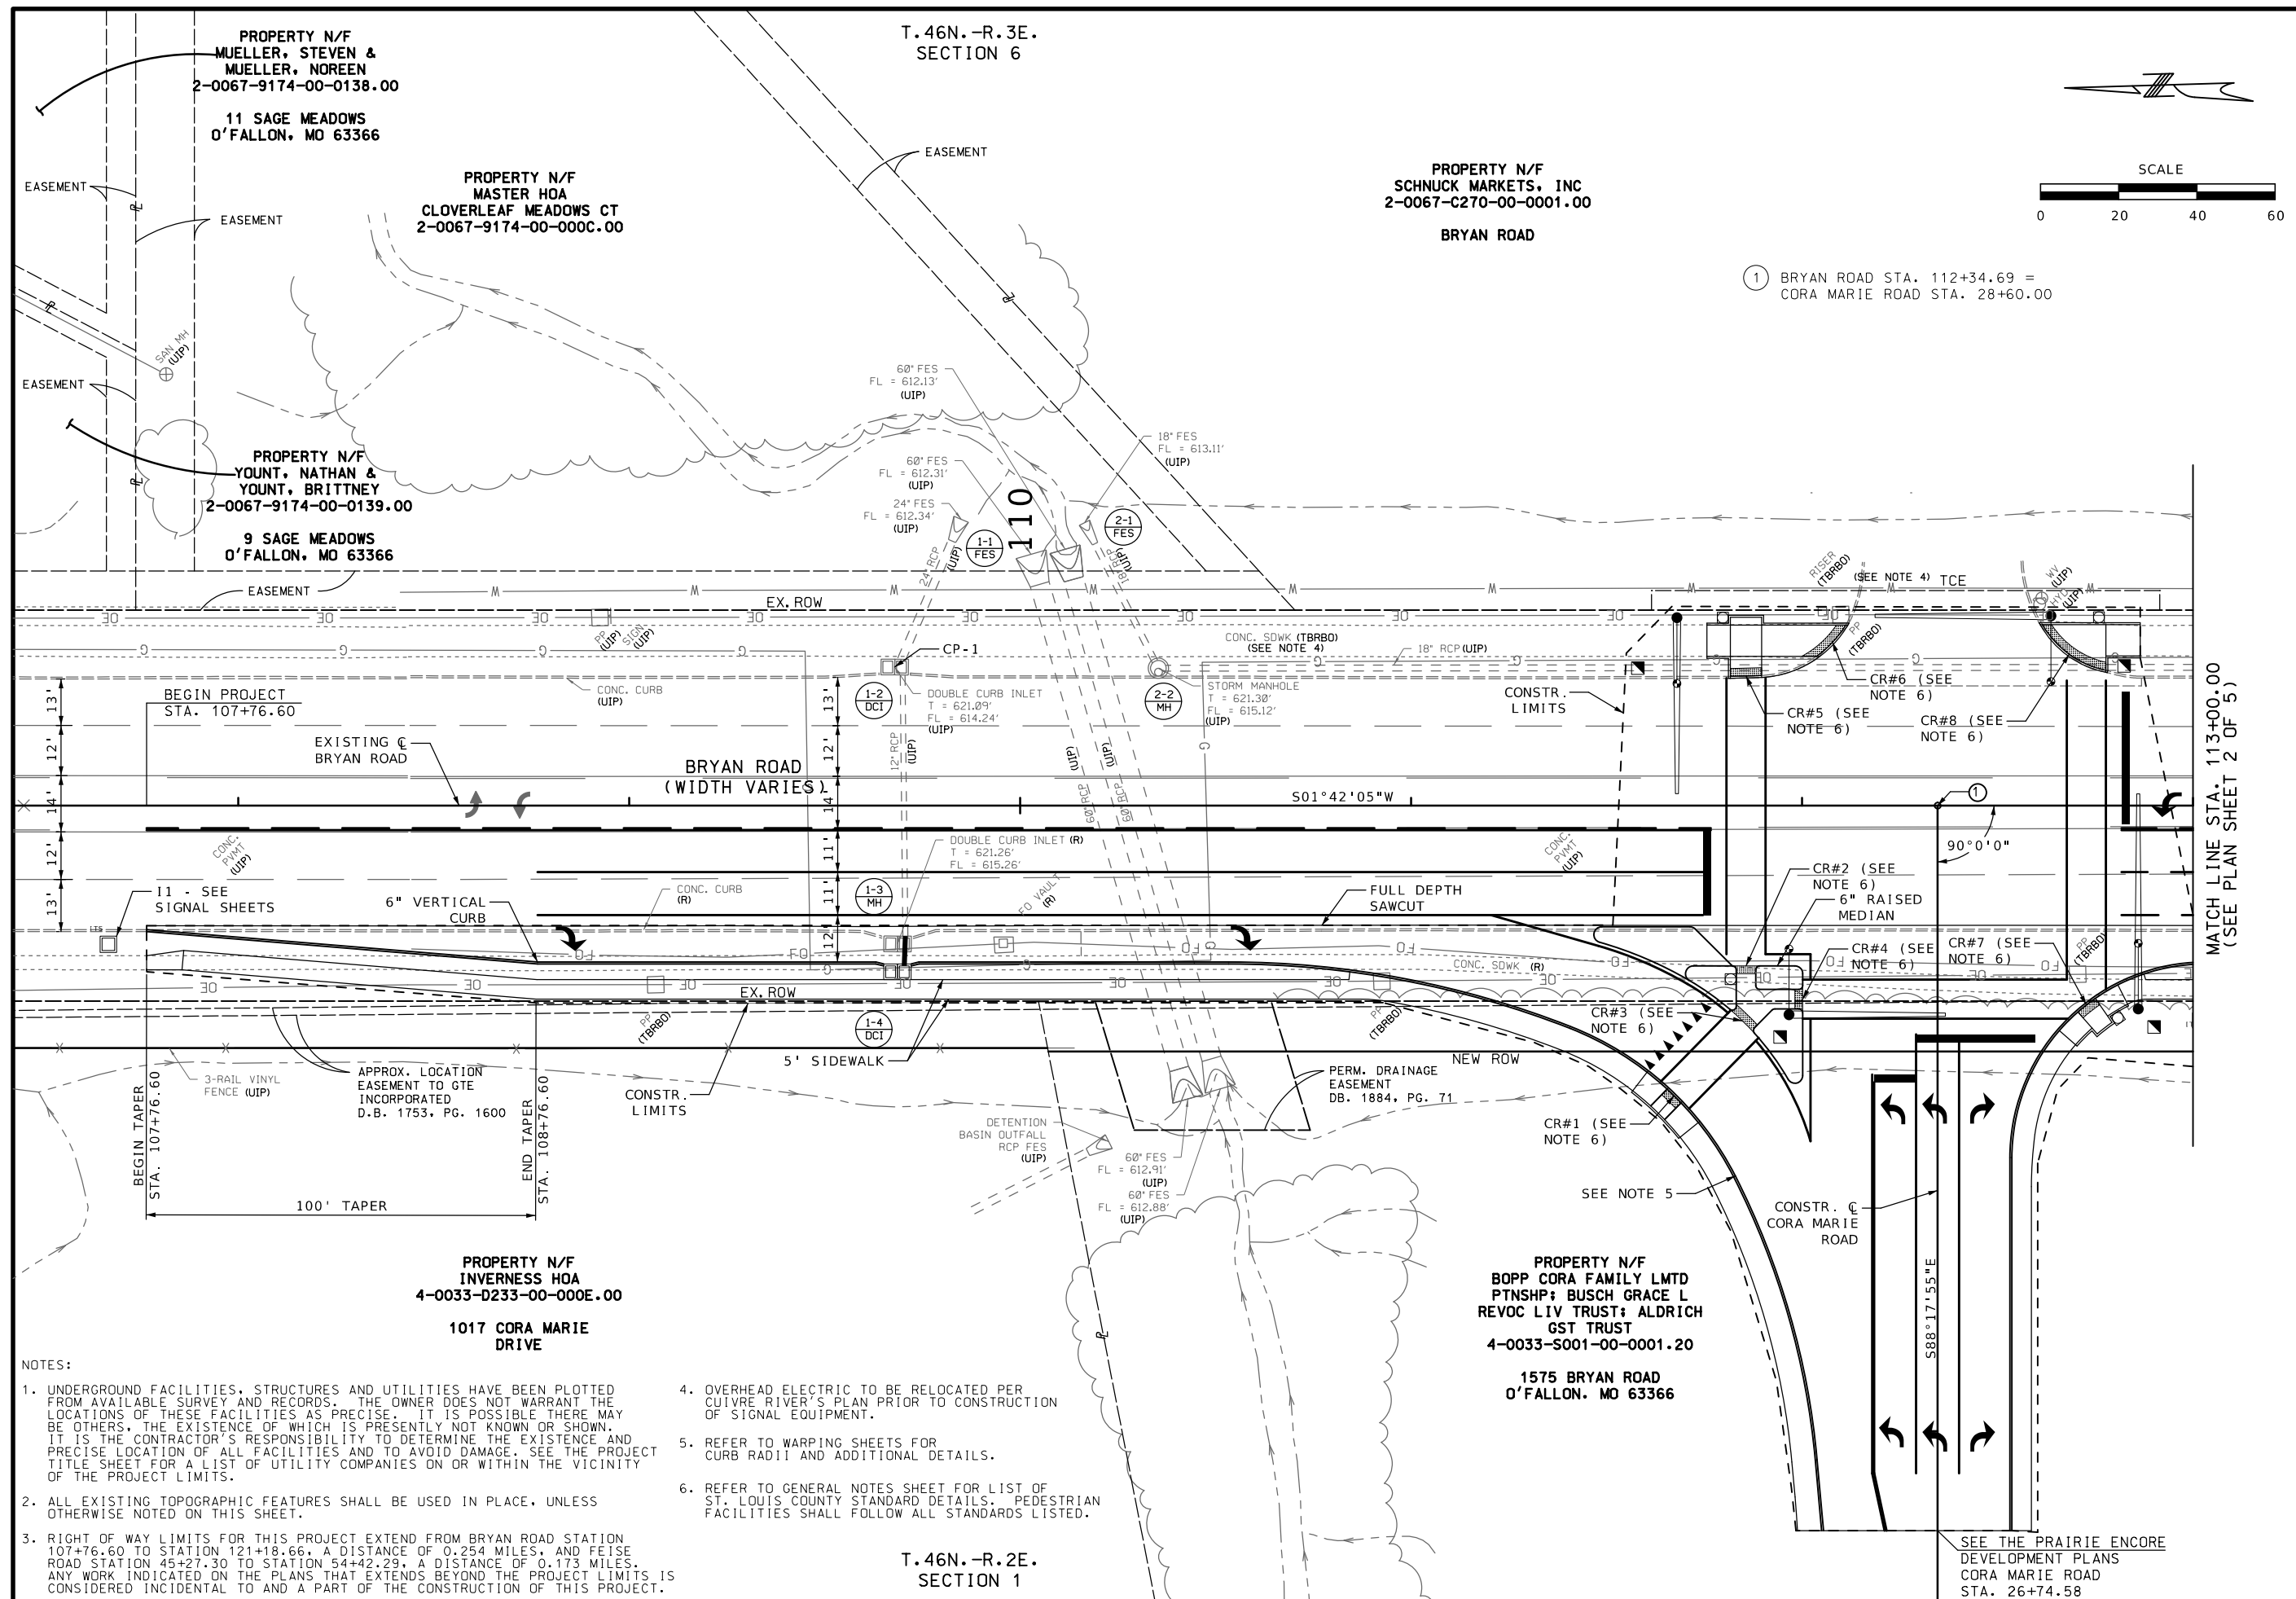

VOLKERT

BYRAN ROAD & FEISE
ROAD IMPROVEMENTS