
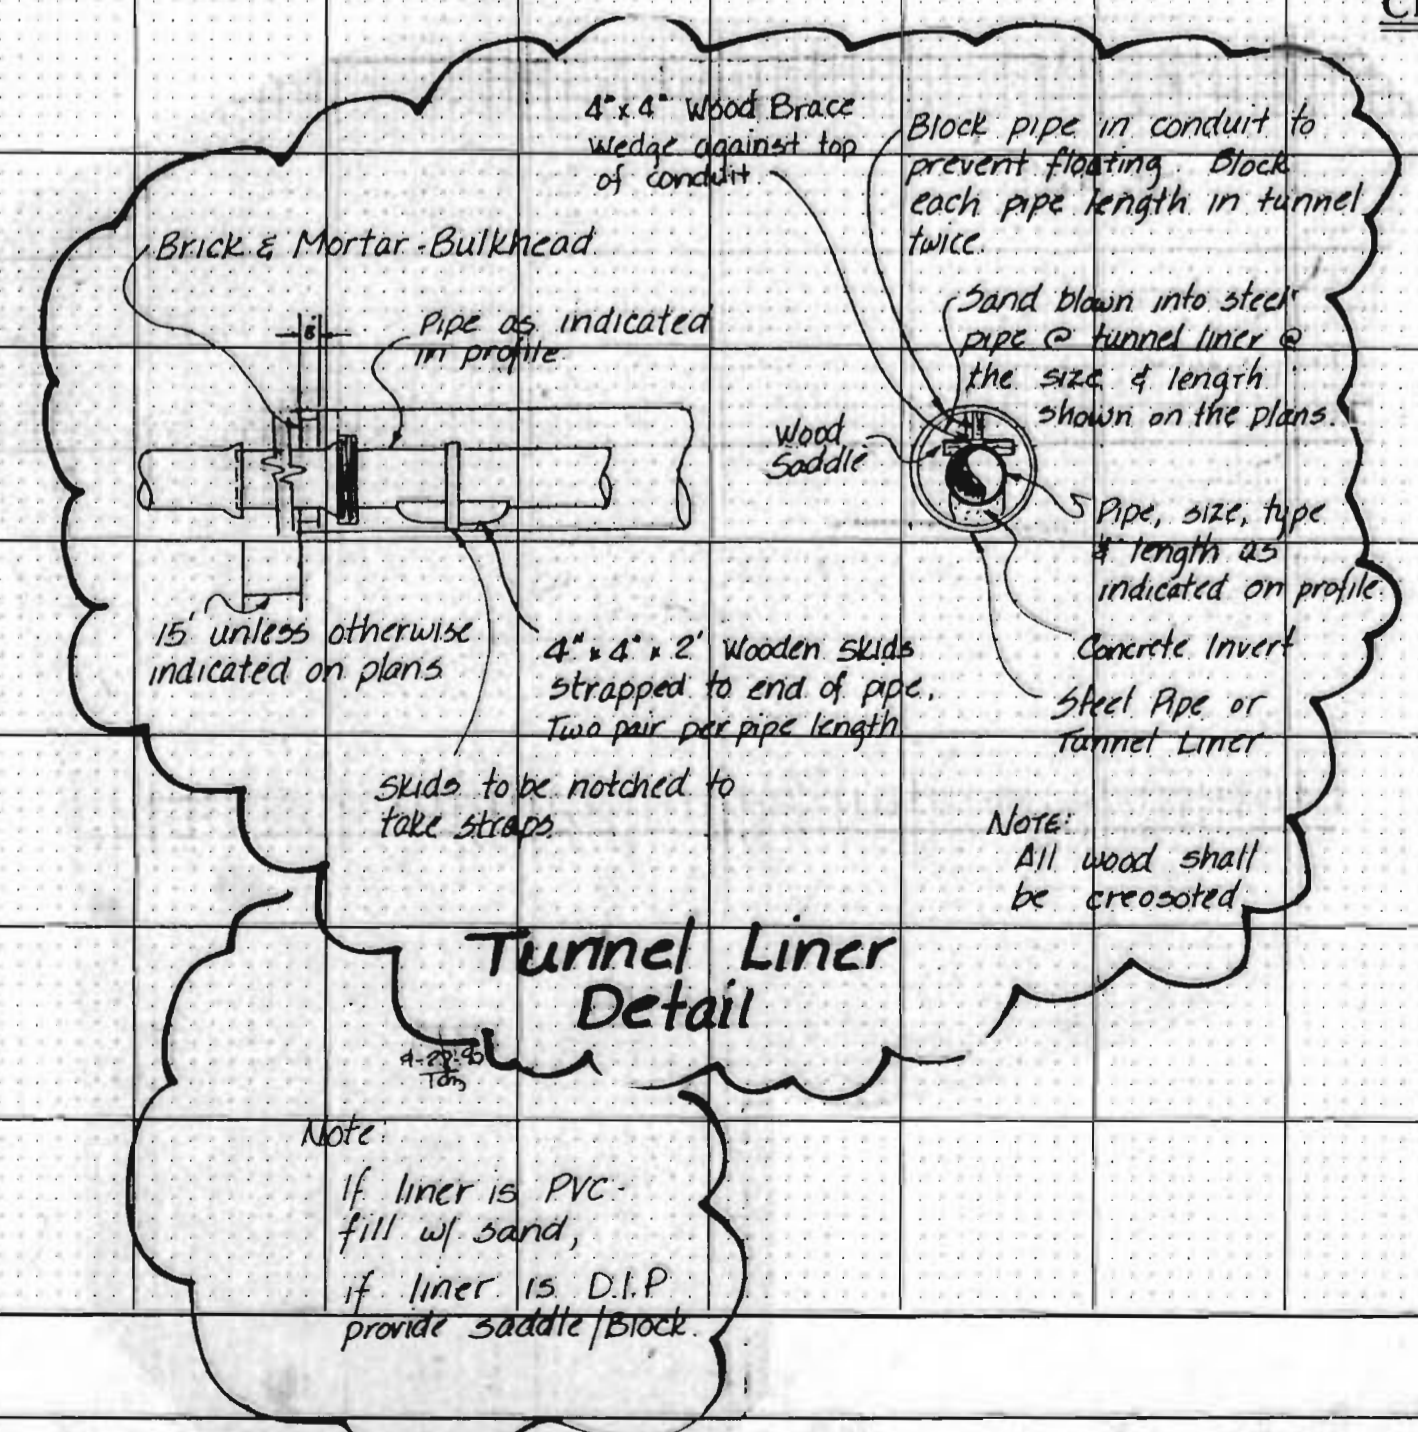
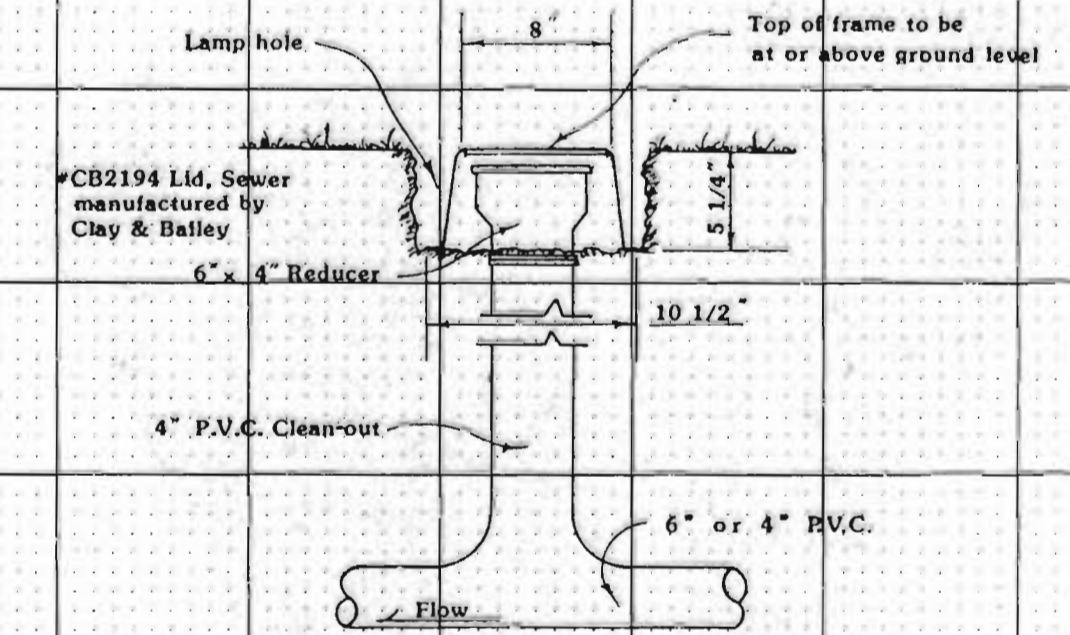


BRYAN VALLEY  
SANITARY SEWER PROFILES

July, 1974 77-088 A

Plan 3-10-94 H. But  
Rev. 3-08-95 Lot 72 125

Note:  
Storm Sewer Crossings  
show P pipe sizes,  
representing C/P or C/P  
respectively.

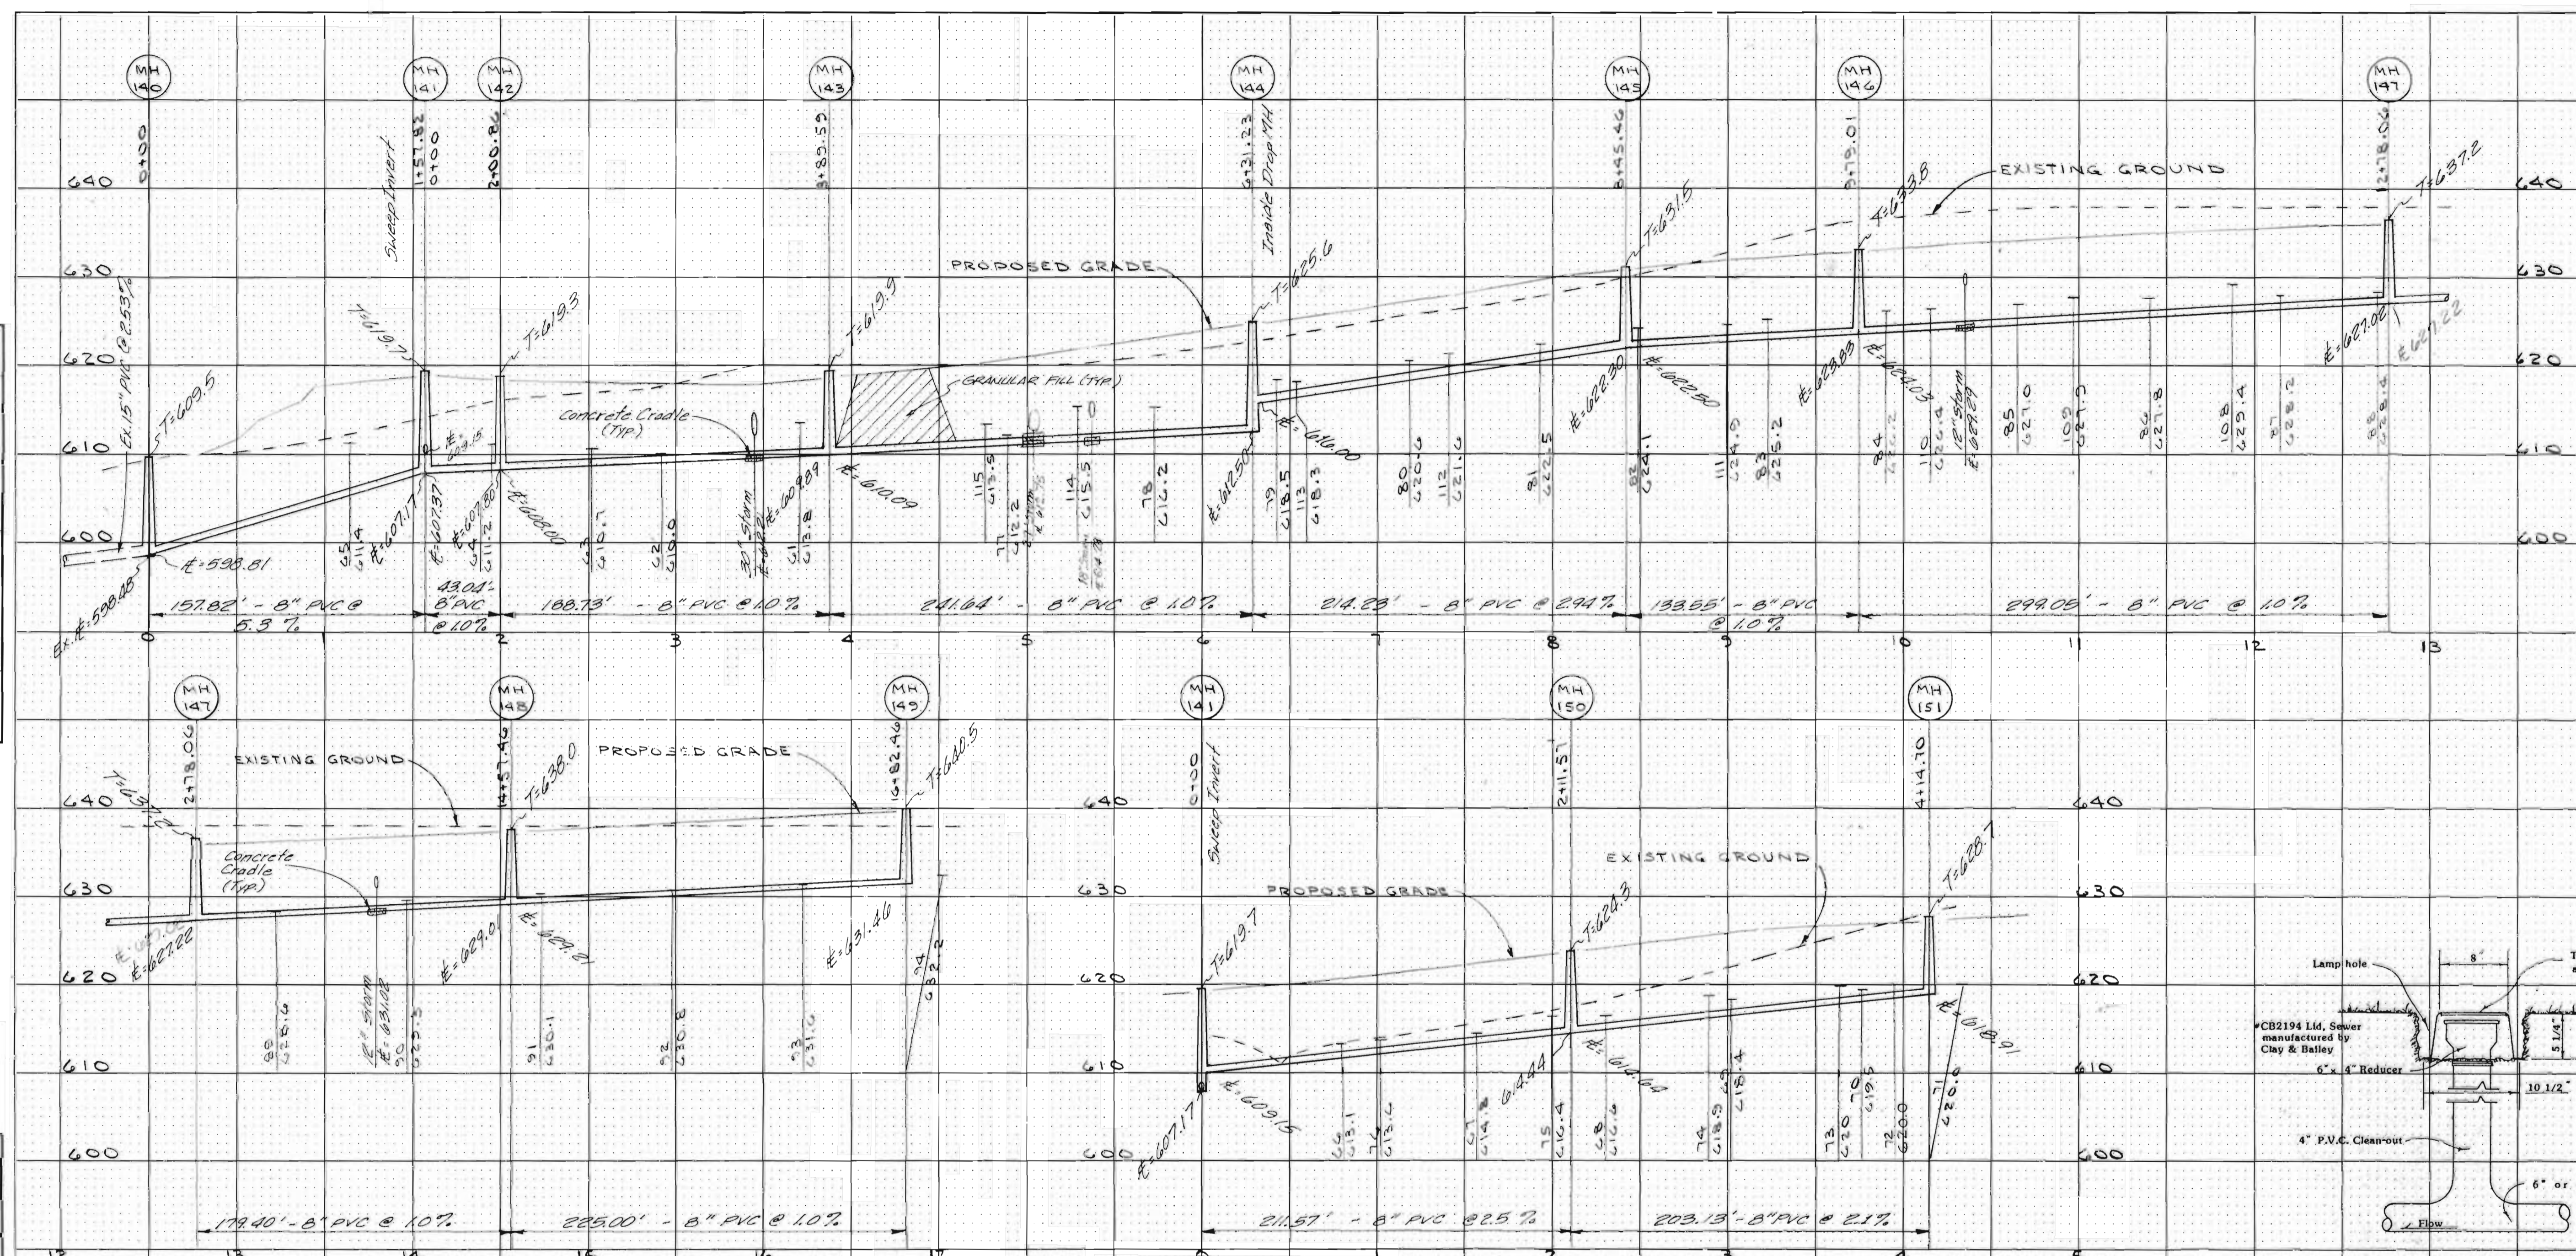

SCALE  
HORIZ: 1" = 50'  
VERT: 1" = 10'

DATE: \_\_\_\_\_ BY: \_\_\_\_\_  
DRAWING: \_\_\_\_\_ PLOTTED: \_\_\_\_\_  
FINAL SURVEY SURVEY TEMPLATE: \_\_\_\_\_  
NOTE BOOK NO. \_\_\_\_\_ AREA CHECKED: \_\_\_\_\_

DATE: \_\_\_\_\_ BY: \_\_\_\_\_  
DRAWING: \_\_\_\_\_ PLOTTED: \_\_\_\_\_  
ORIGINAL SURVEY SURVEY TEMPLATE: \_\_\_\_\_  
NOTE BOOK NO. \_\_\_\_\_ AREA CHECKED: \_\_\_\_\_