
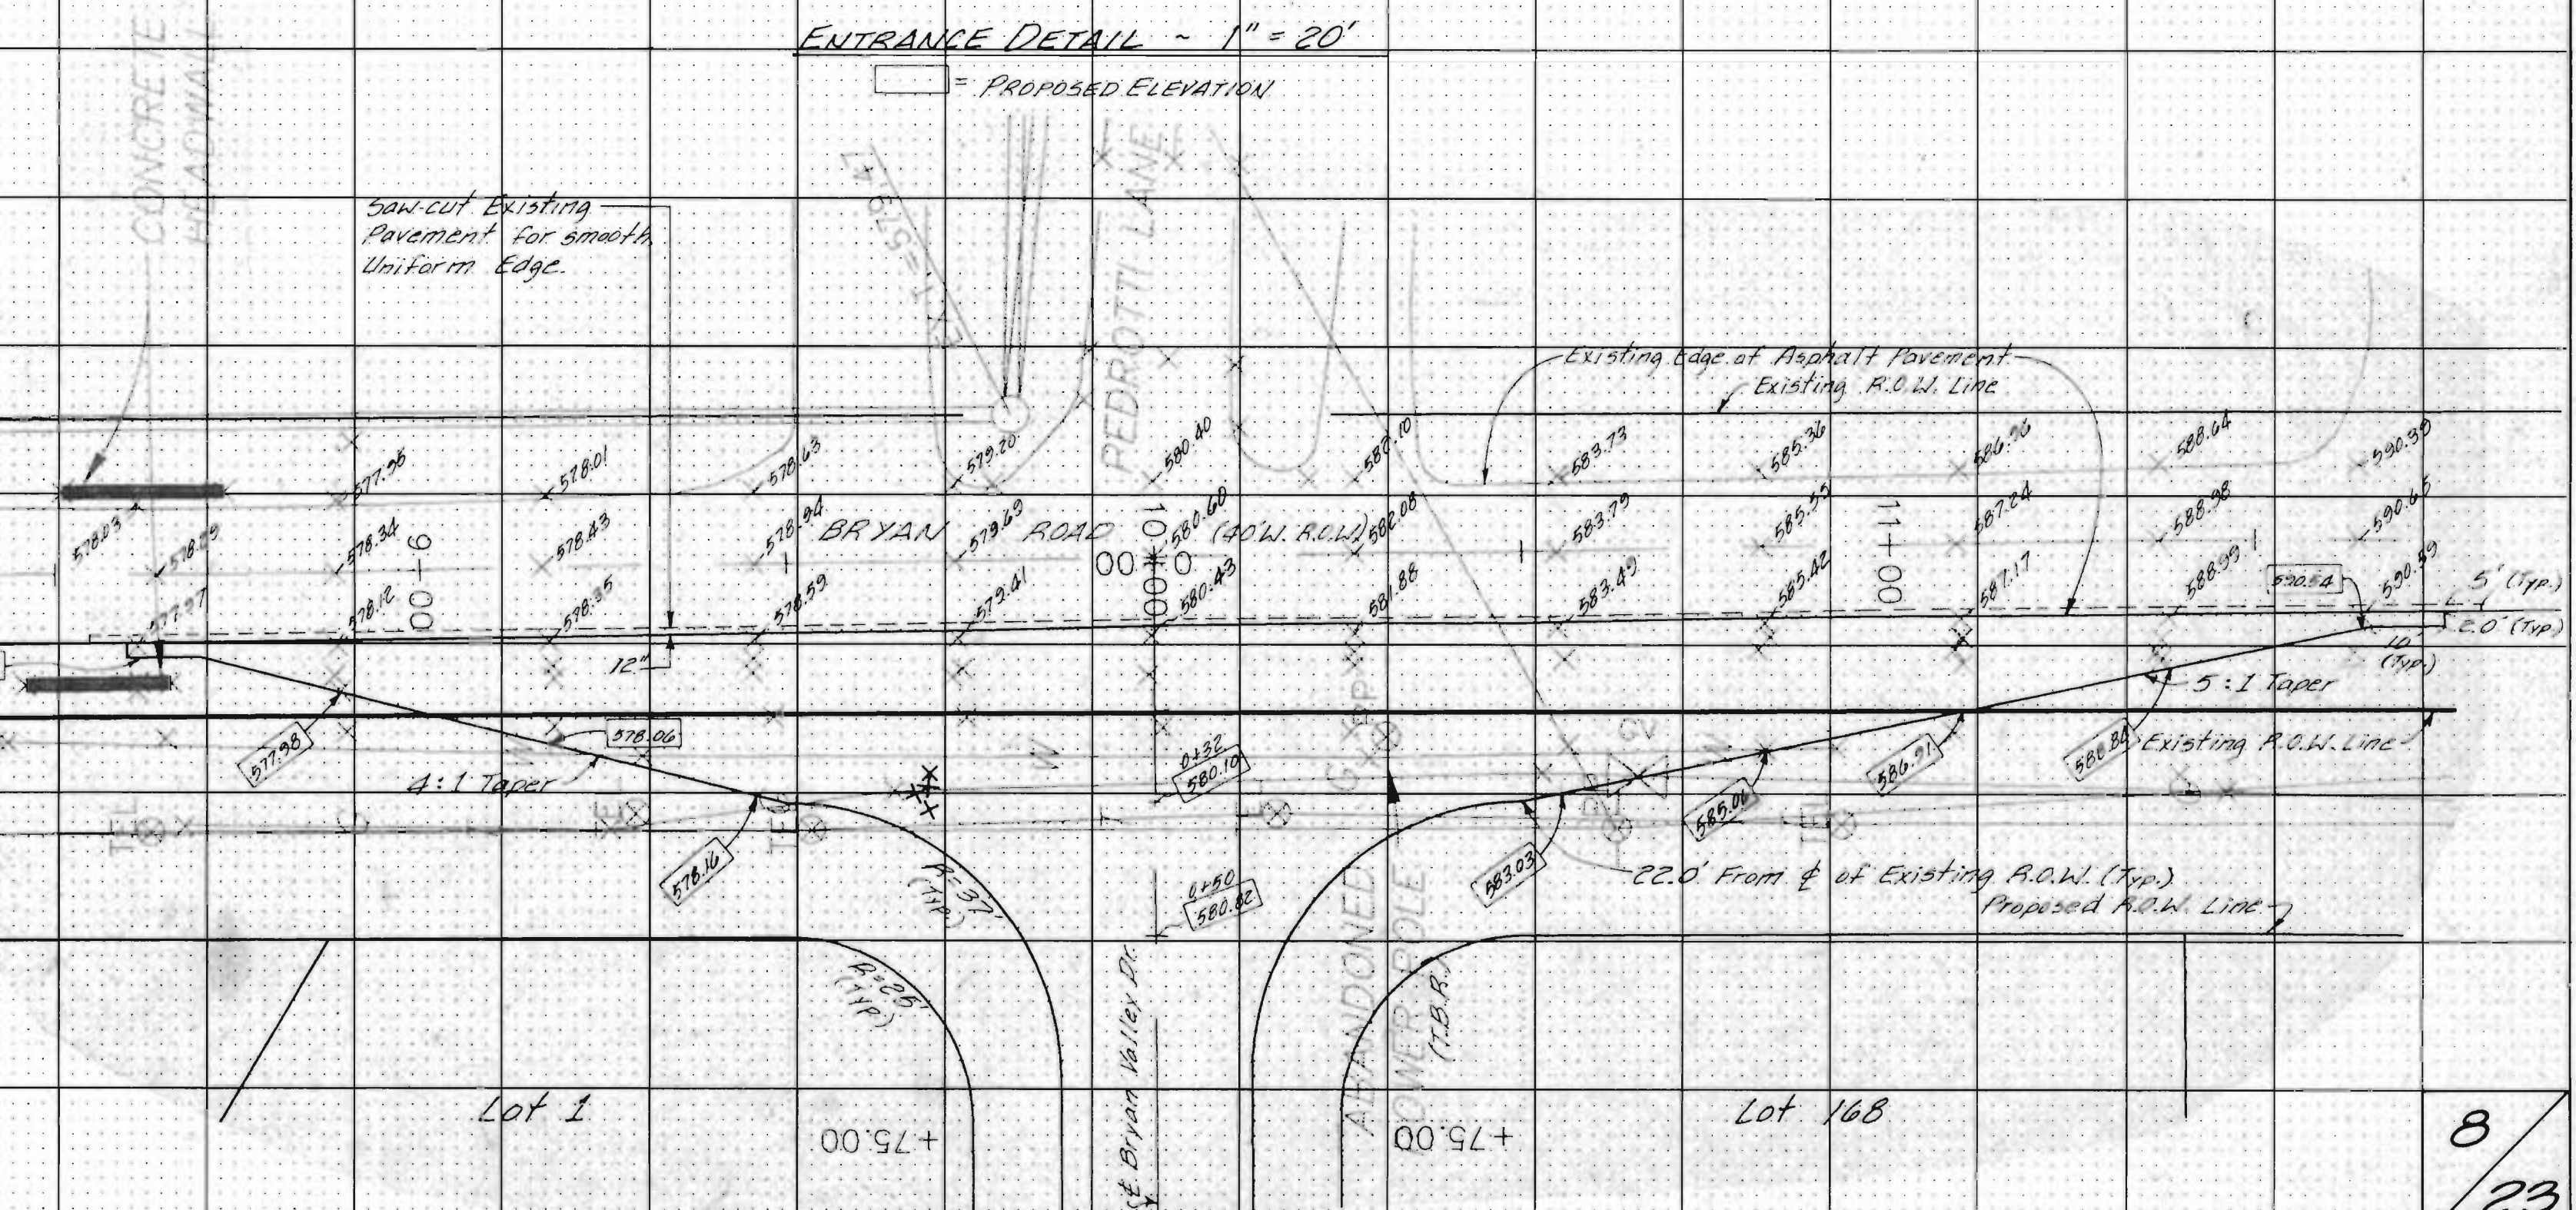
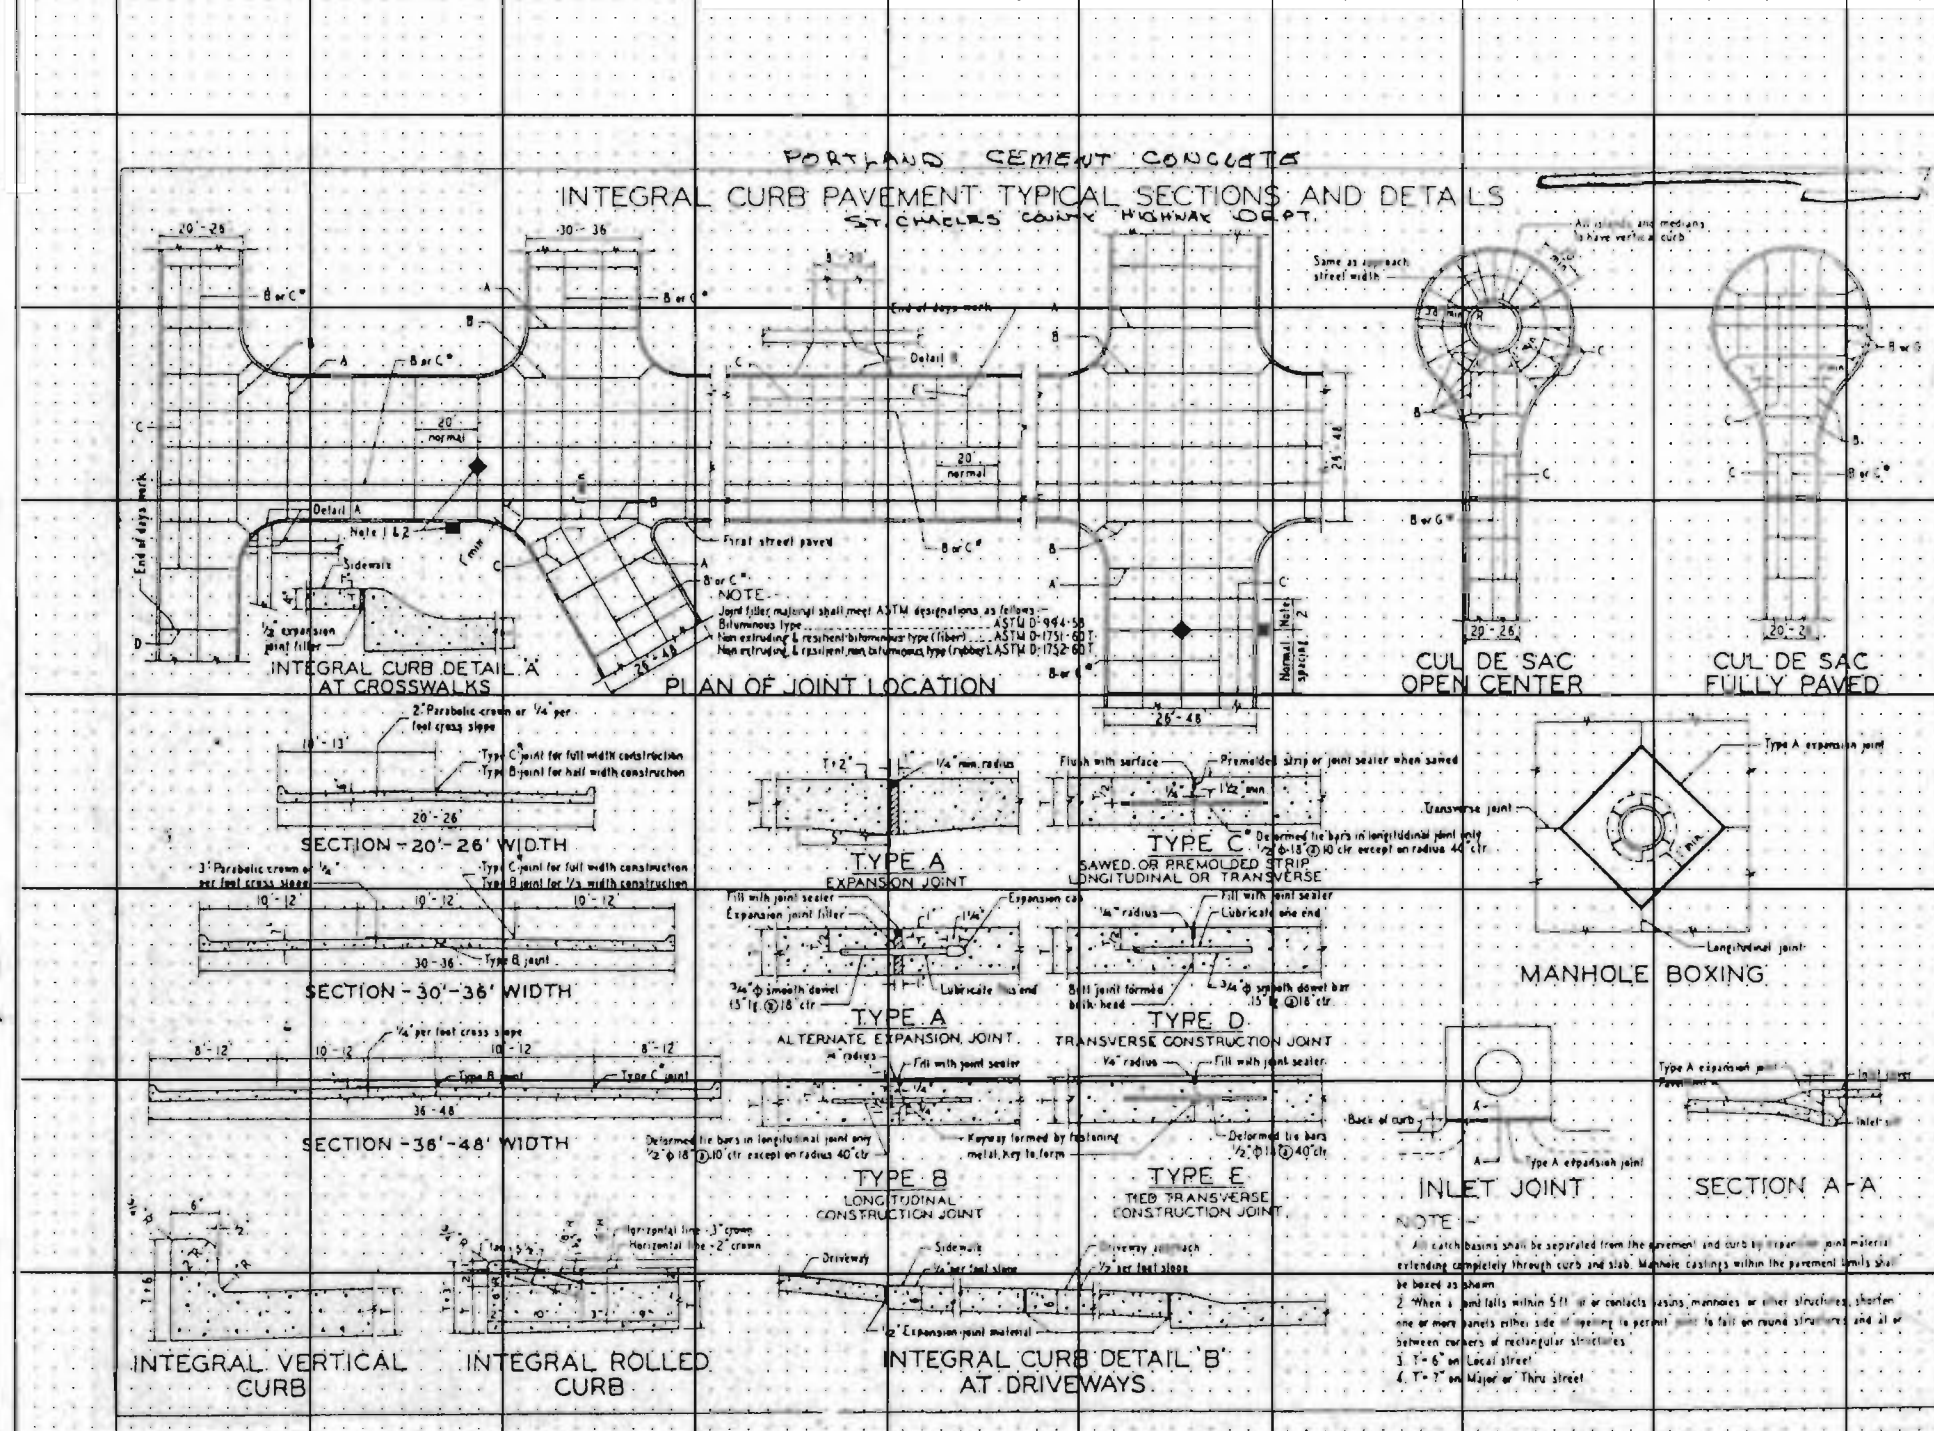
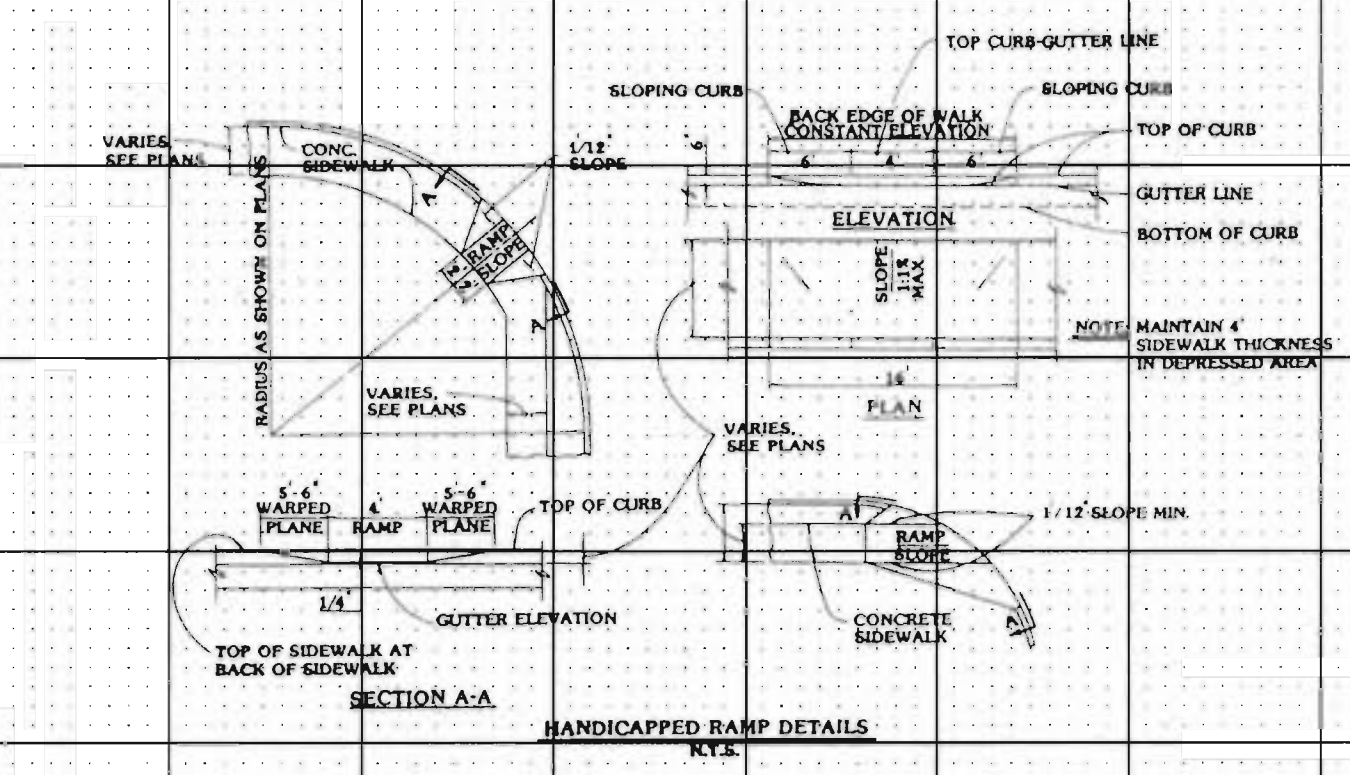
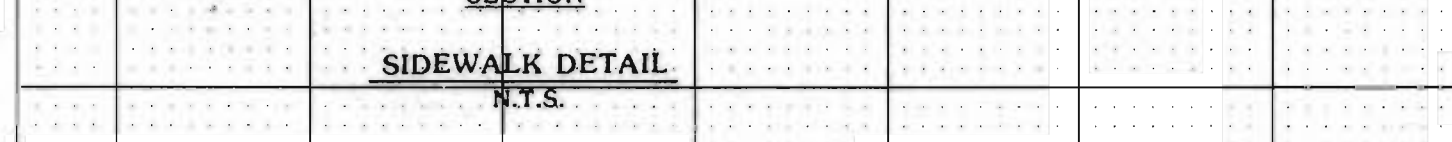
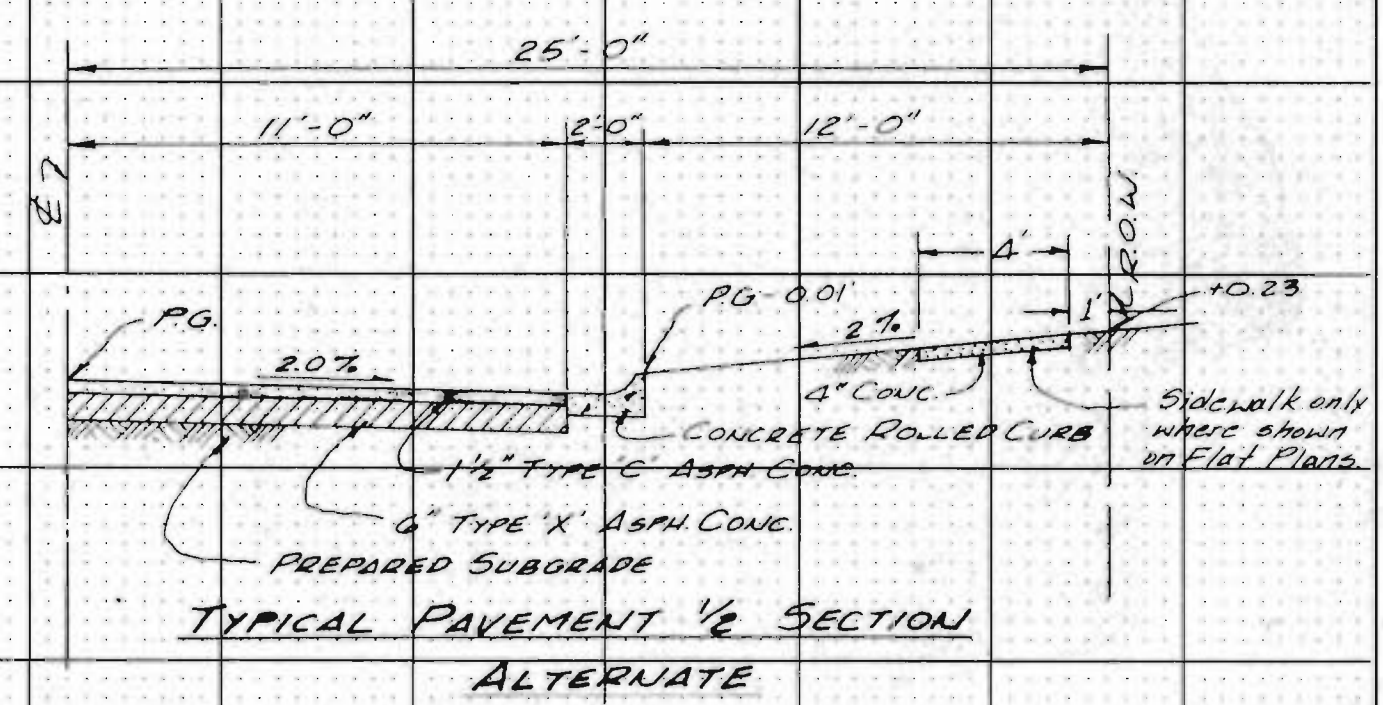
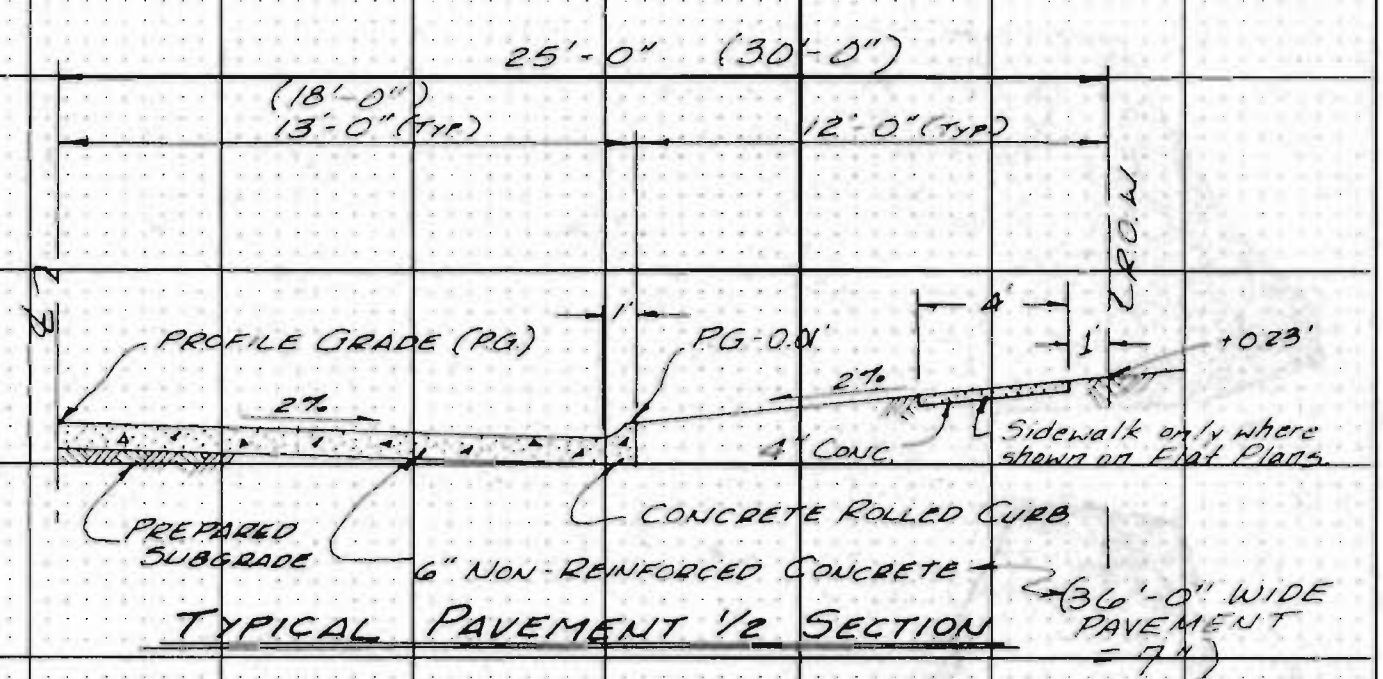


DELMAR DRIVE

BRYAN VALLEY STREET PROFILES

July, 1944

SCALE
HORIZ: 1" = 50'
VERT: 1" = 10'

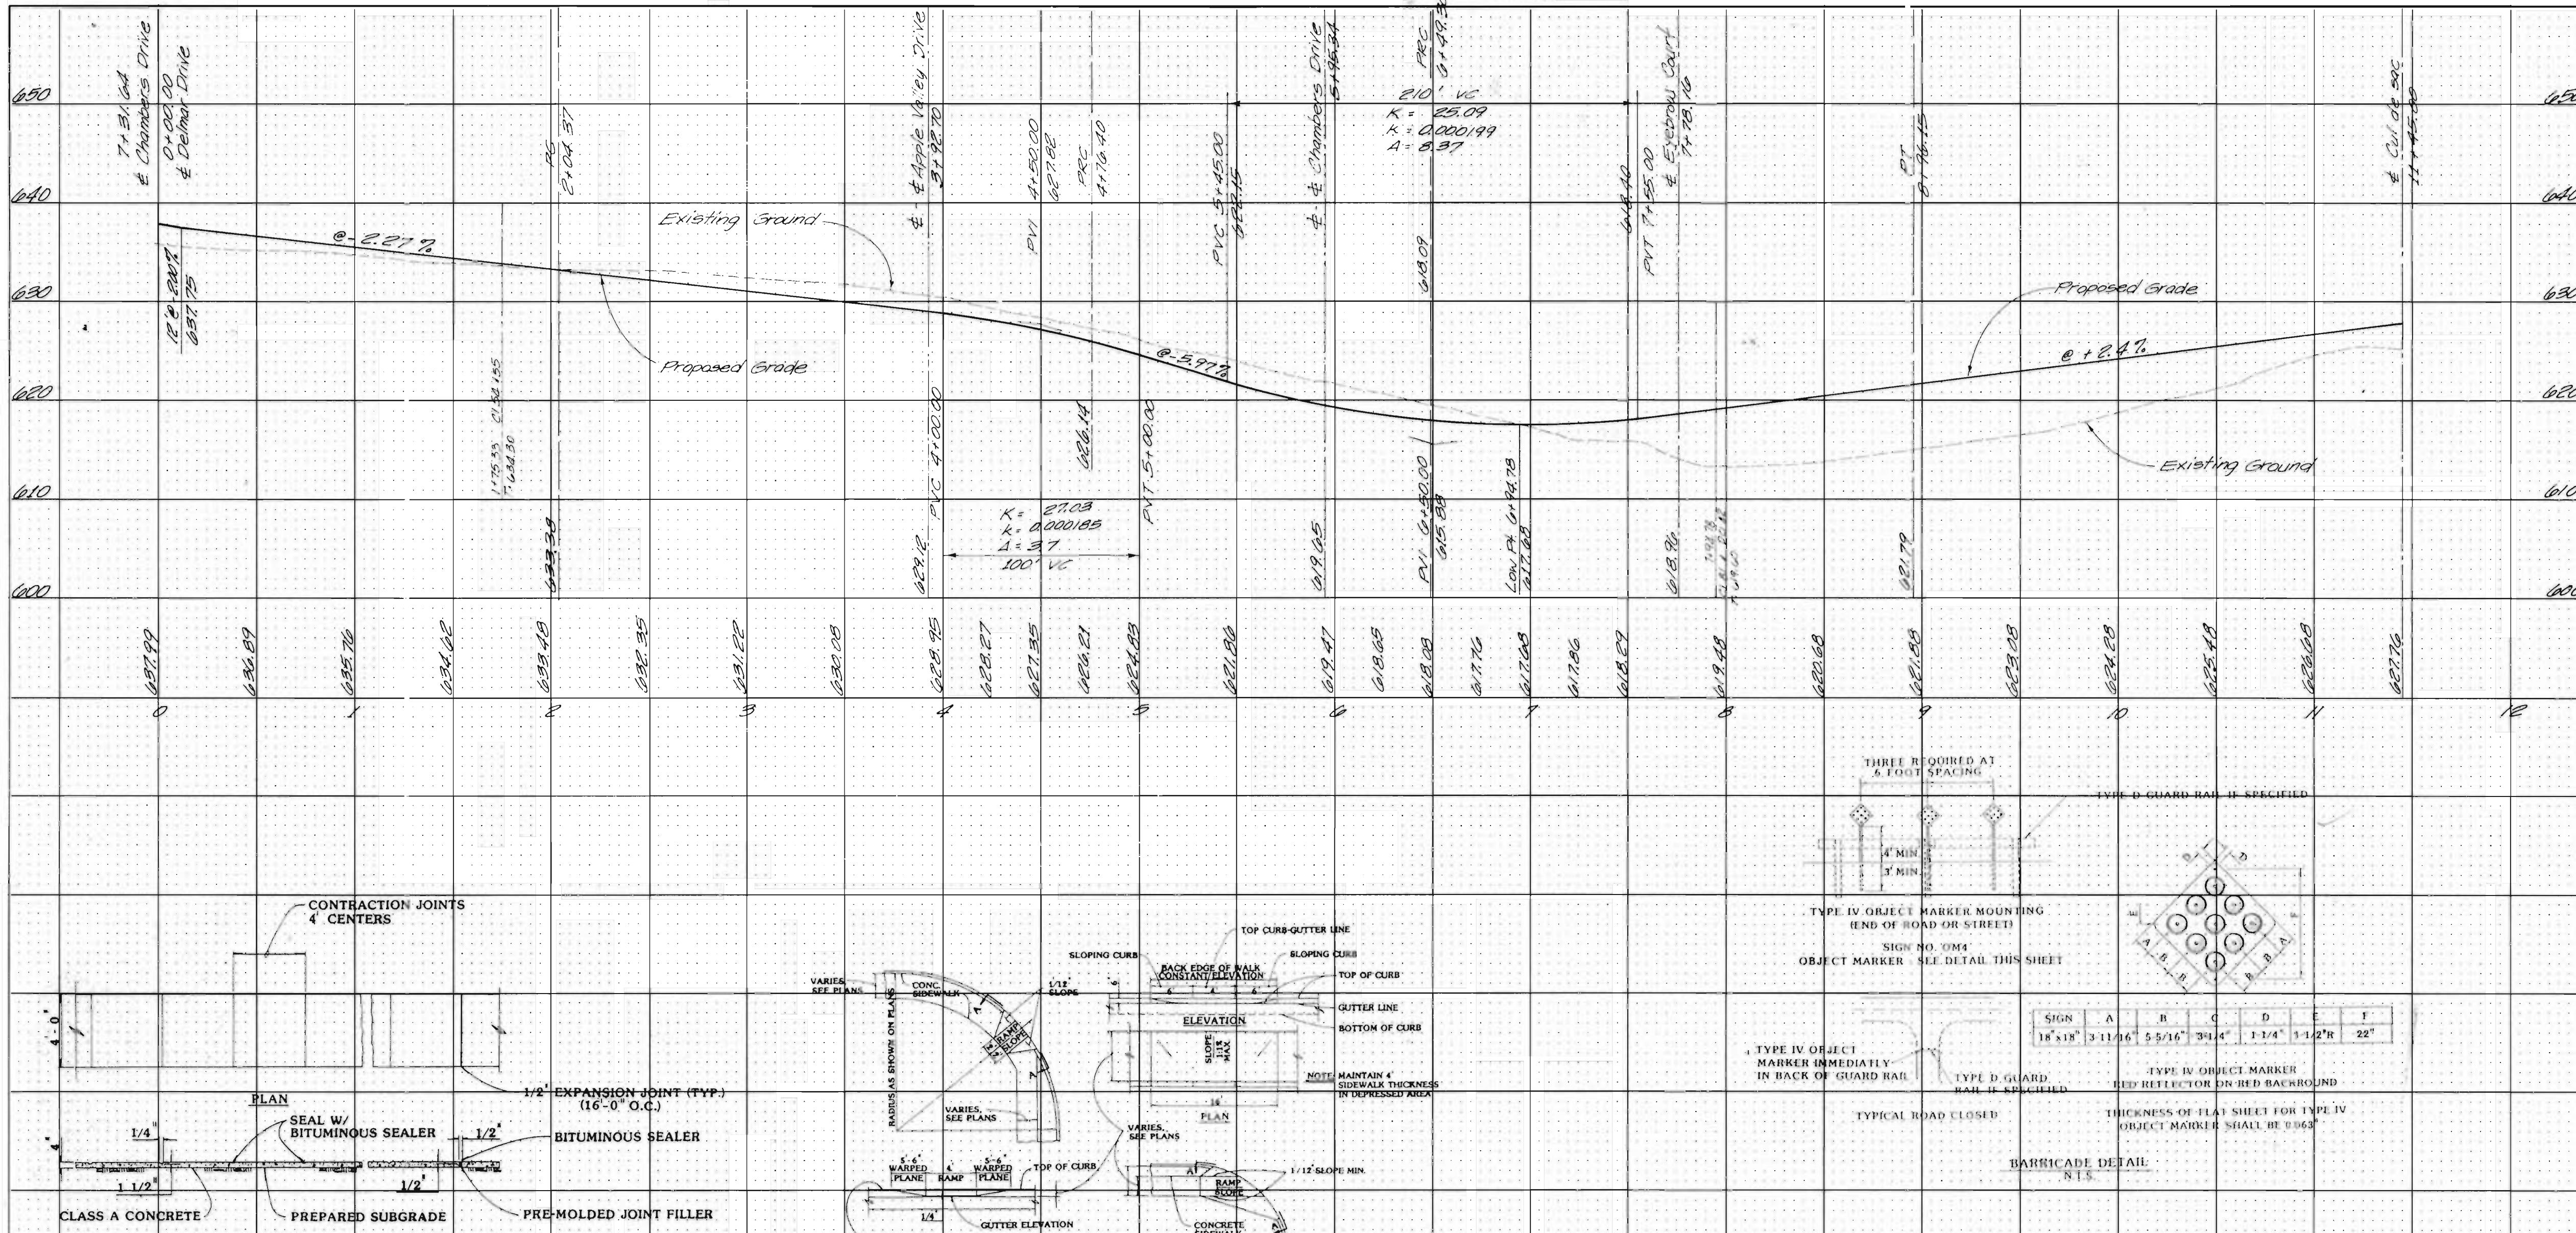

FINAL SURVEY PLOTTED TEMPLATE NOTE BOOK NO. AREAS CHECKED.

ORIGINAL SURVEY PLOTTED TEMPLATE NOTE BOOK NO. AREAS CHECKED.