

N/F  
 WENTZWAY CORP  
 BK. 779, PG. 540  
 ZONING: C-2

BRYAN VALLEY PLAT TWO  
 COMMON GROUND &  
 UTILITY ESMT.  
 BK. 33, PG. 106

N/F  
 MEAGHER JAMES A  
 et al  
 BK. 1919, PG. 773  
 ZONING: C-2

BRYAN VALLEY PLAT ONE  
 BK. 32, PG. 340-341  
 ZONING: R-1 PUD



BRYAN VALLEY (50' W.) DRIVE

BRYAN ROAD (90' W.)  
 65' PAVEMENT

TURTLE CREEK DRIVE

CASEY'S

BRYAN VALLEY PLAT ONE  
 COMMON GROUND &  
 UTILITY ESMT.  
 BK. 32, PG. 341

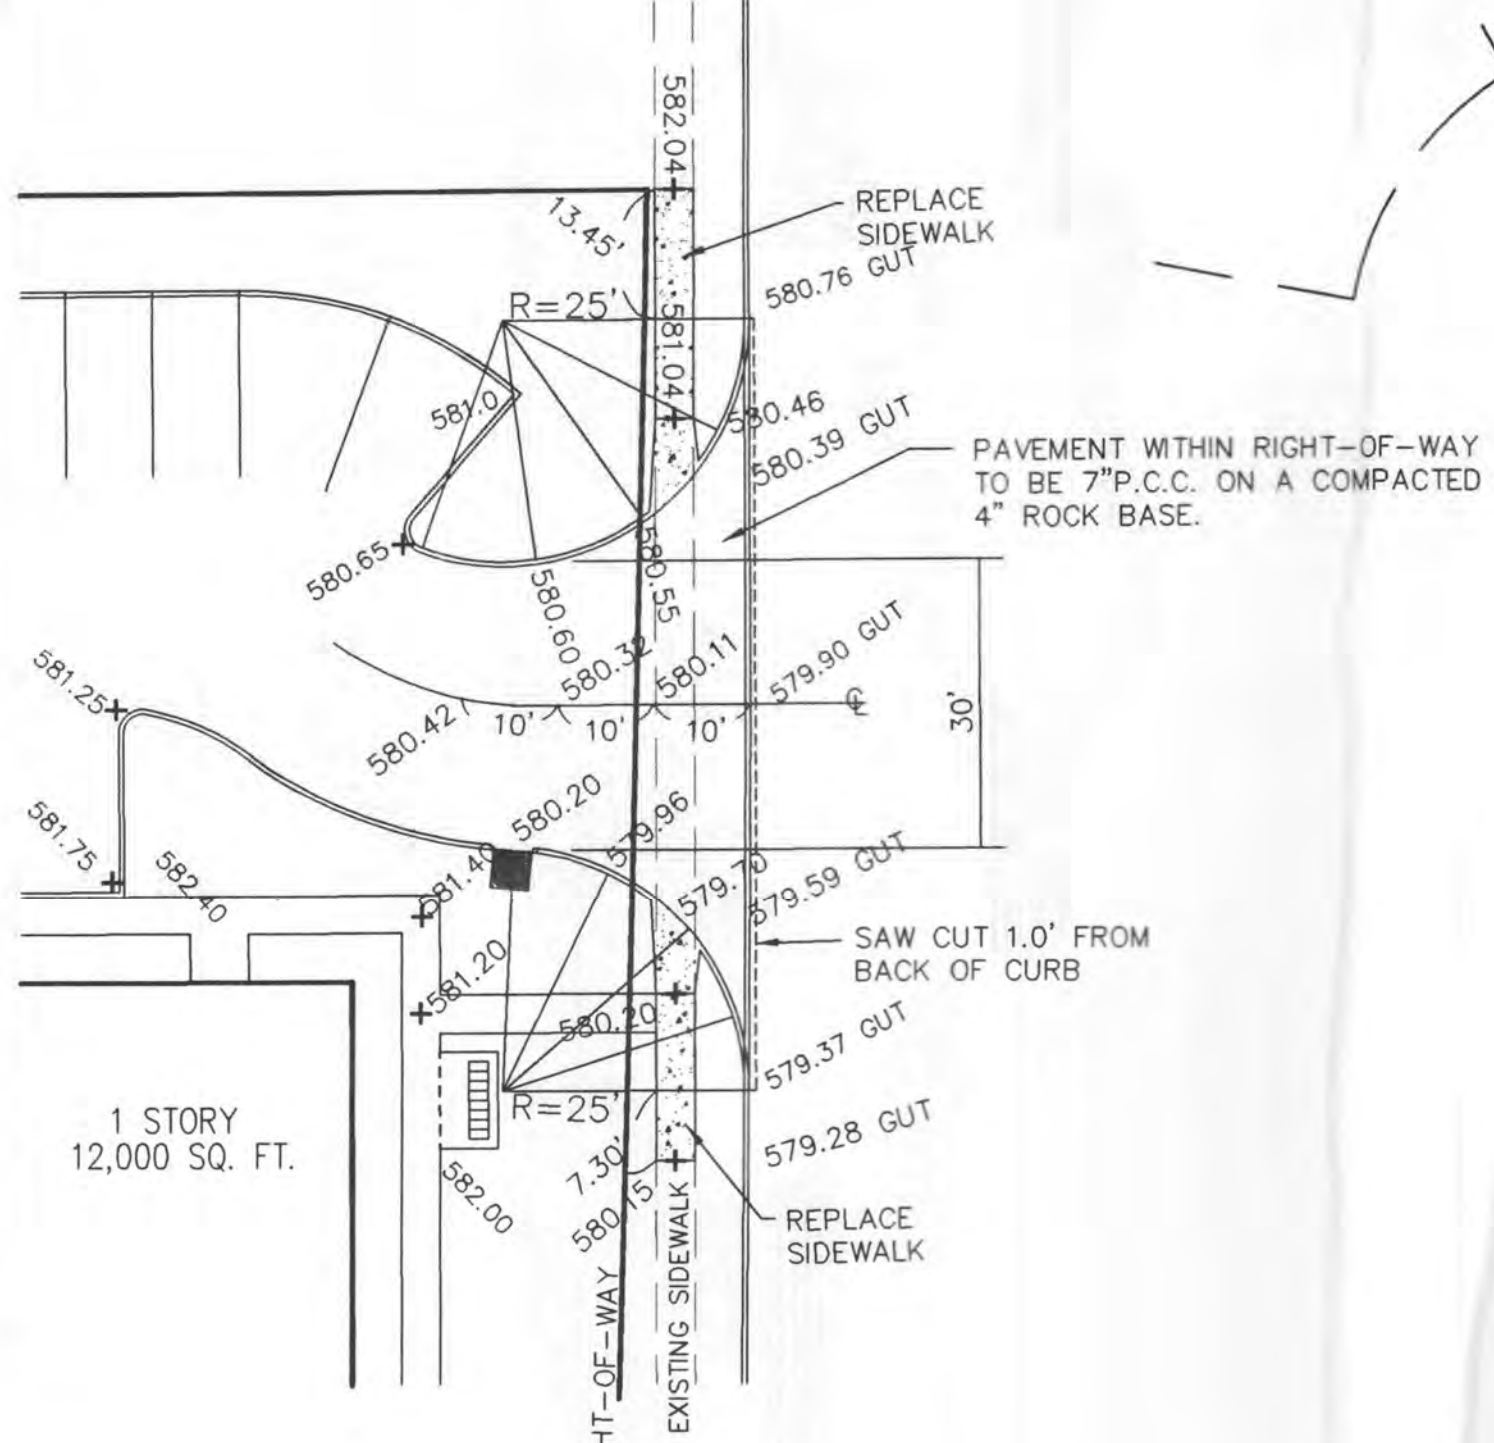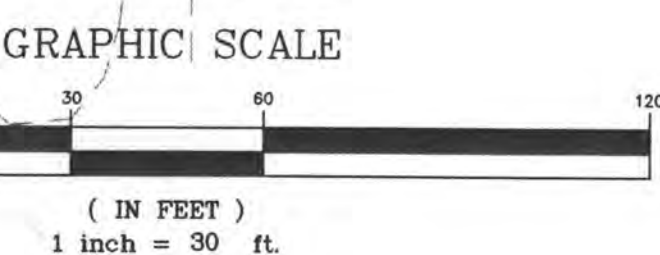

**ENTRANCE DETAIL**

SCALE: 1"=20'