

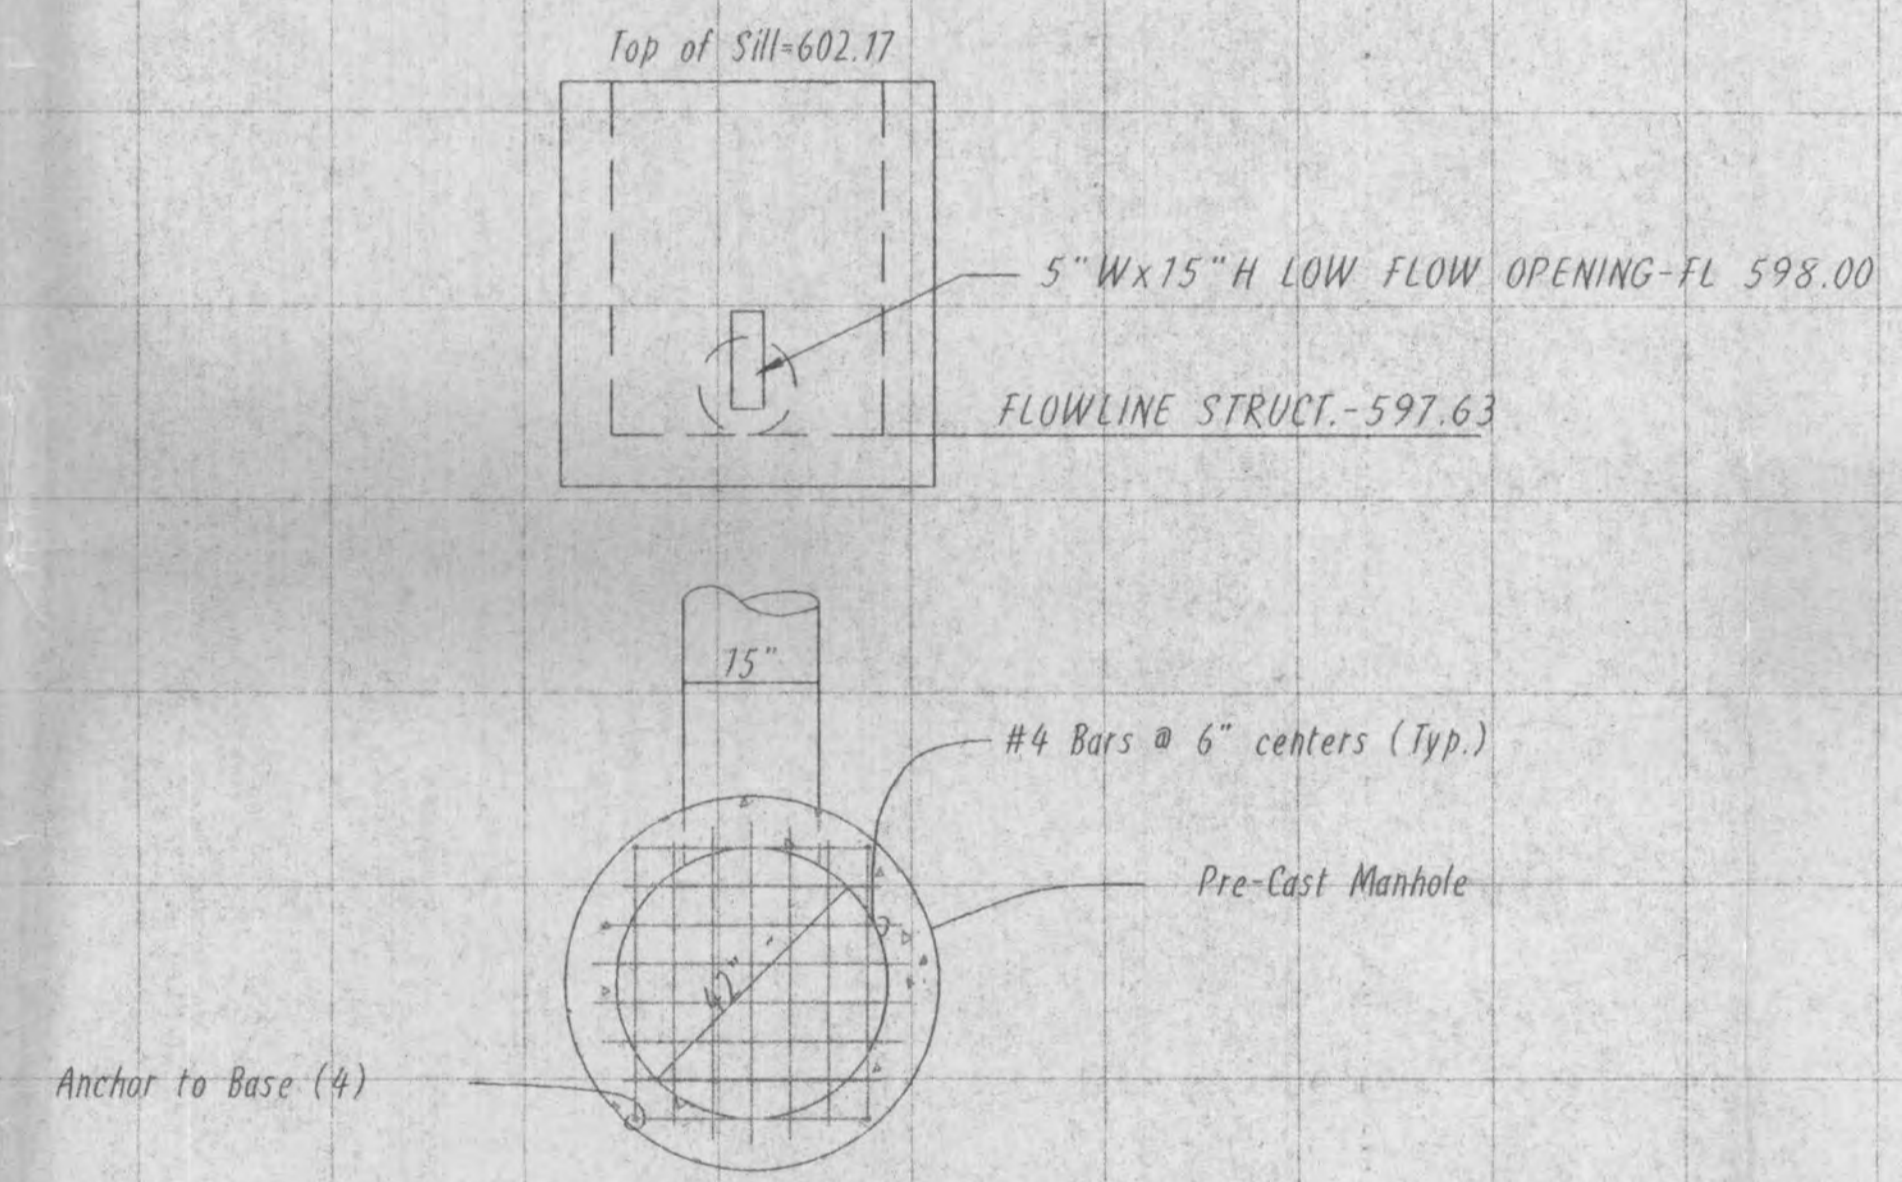
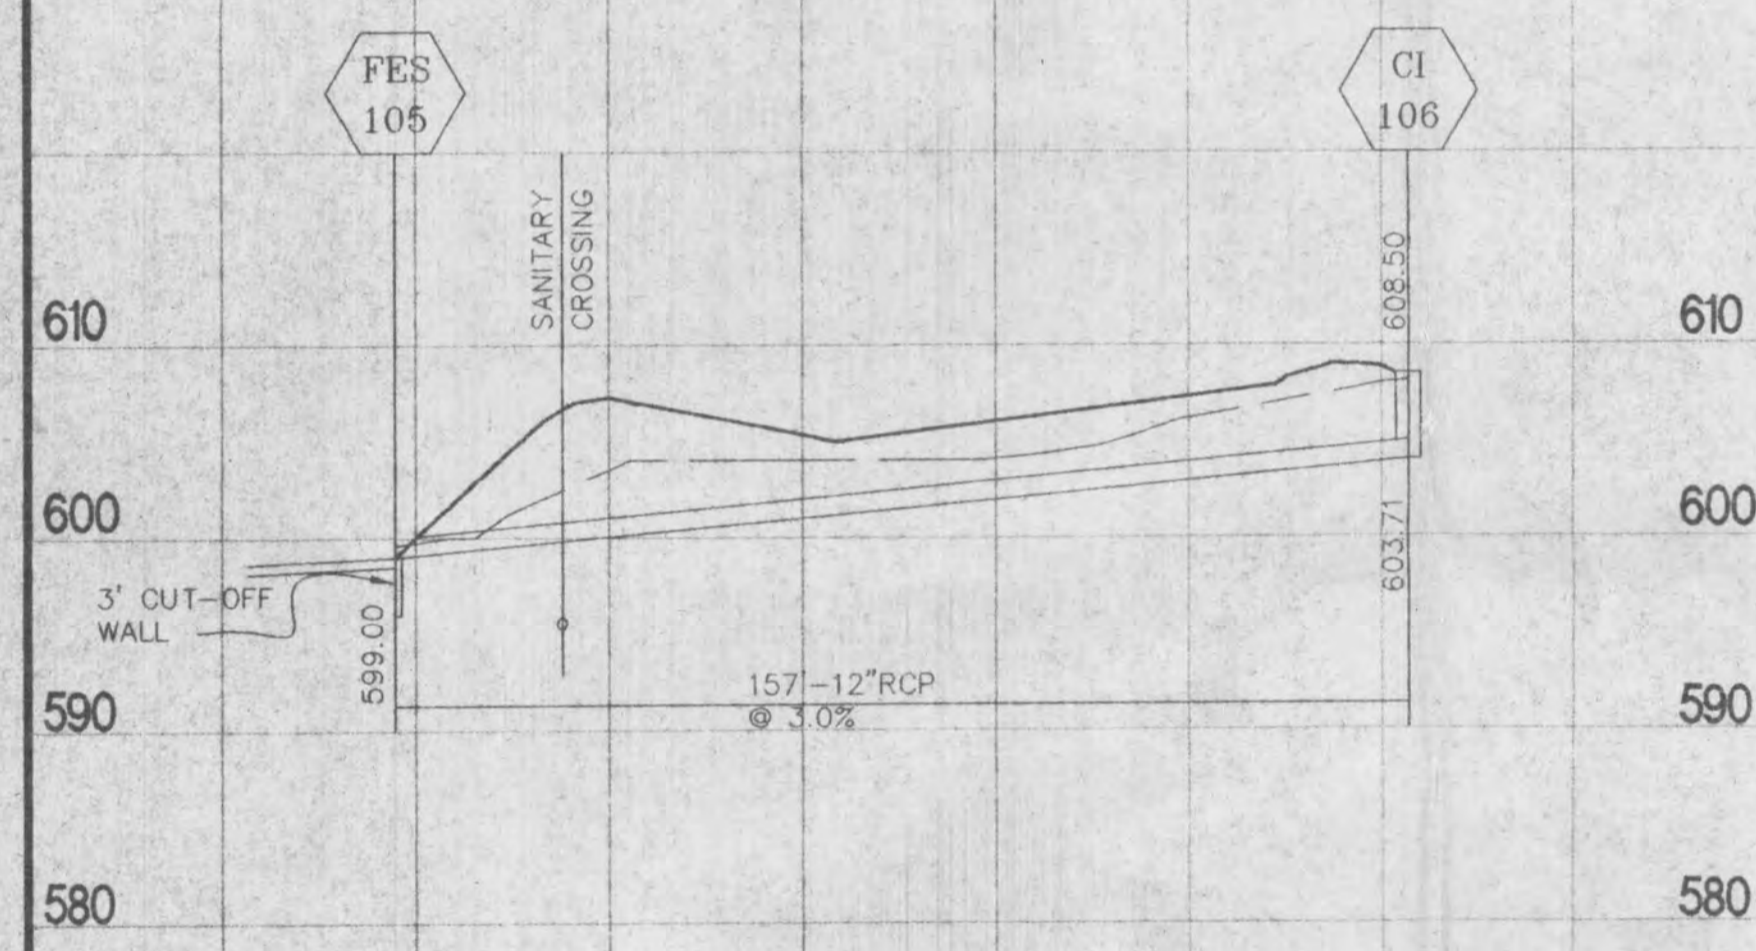


SCALE: HOR - 1" = 30'
VERT - 1" = 10'

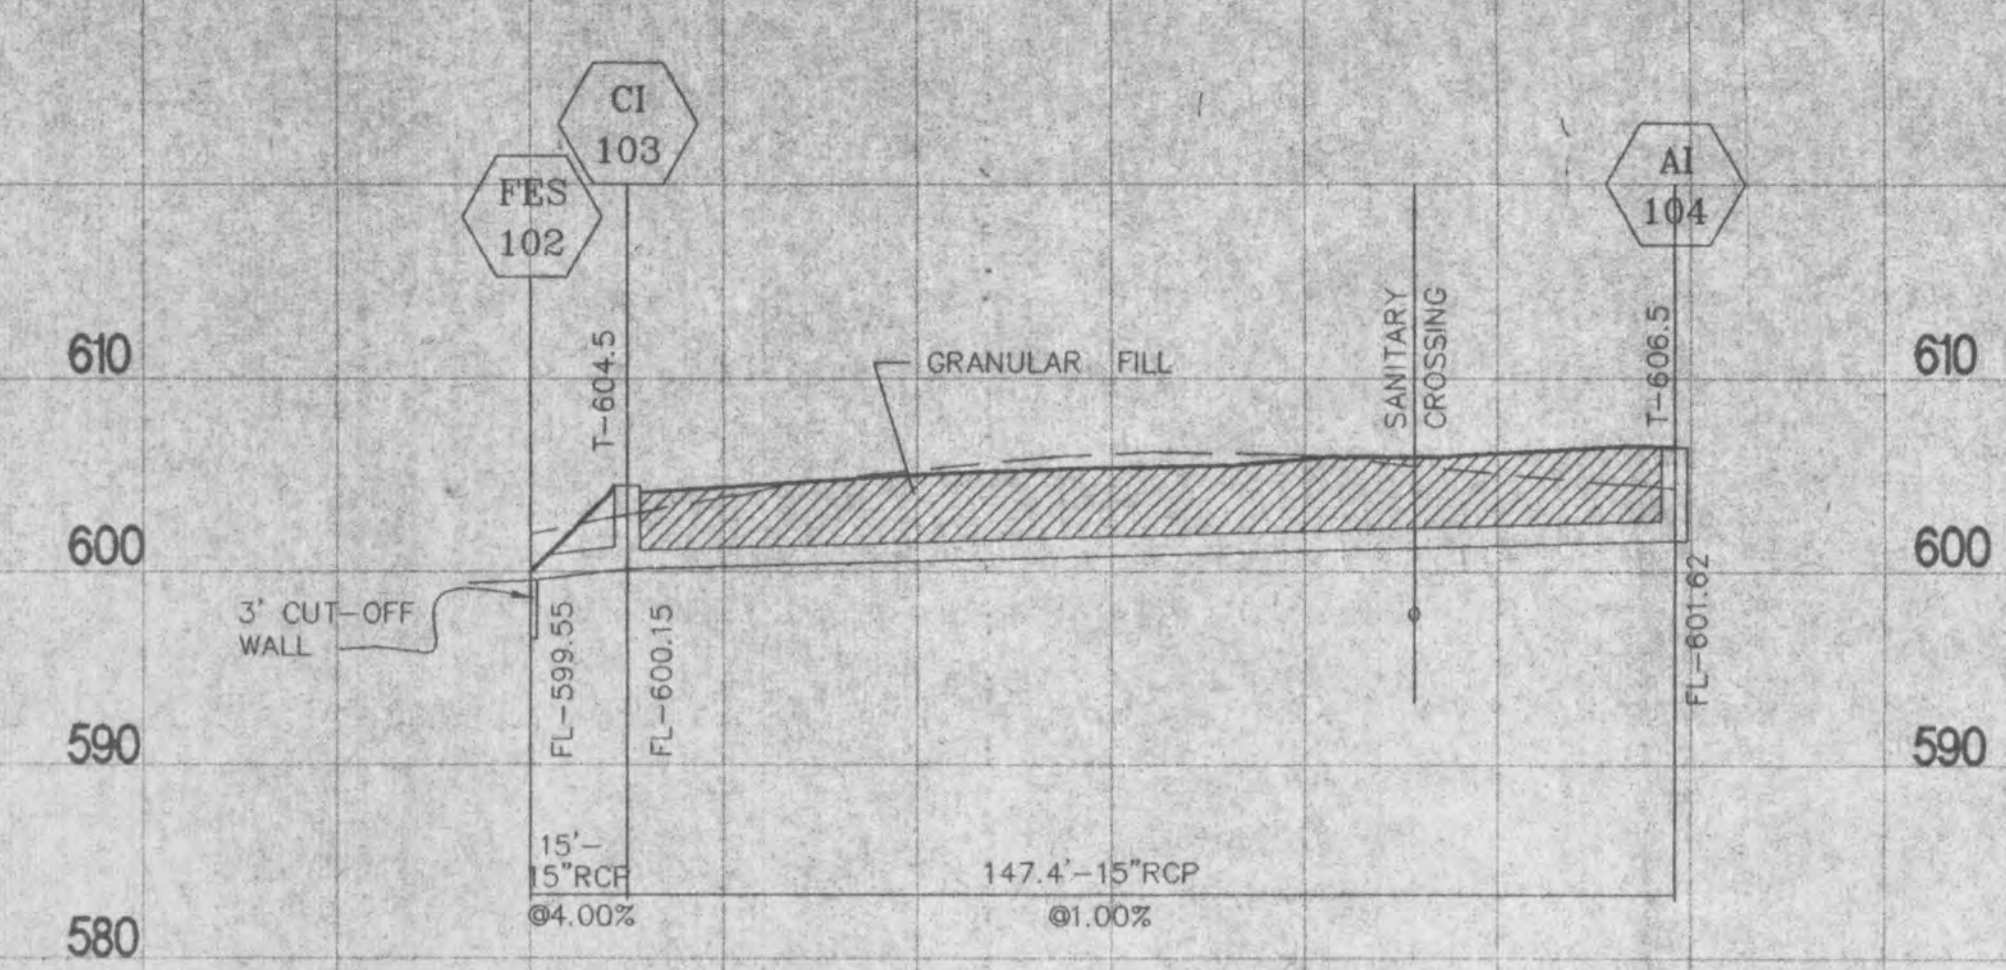

OS 100 Detail
n.f.s.

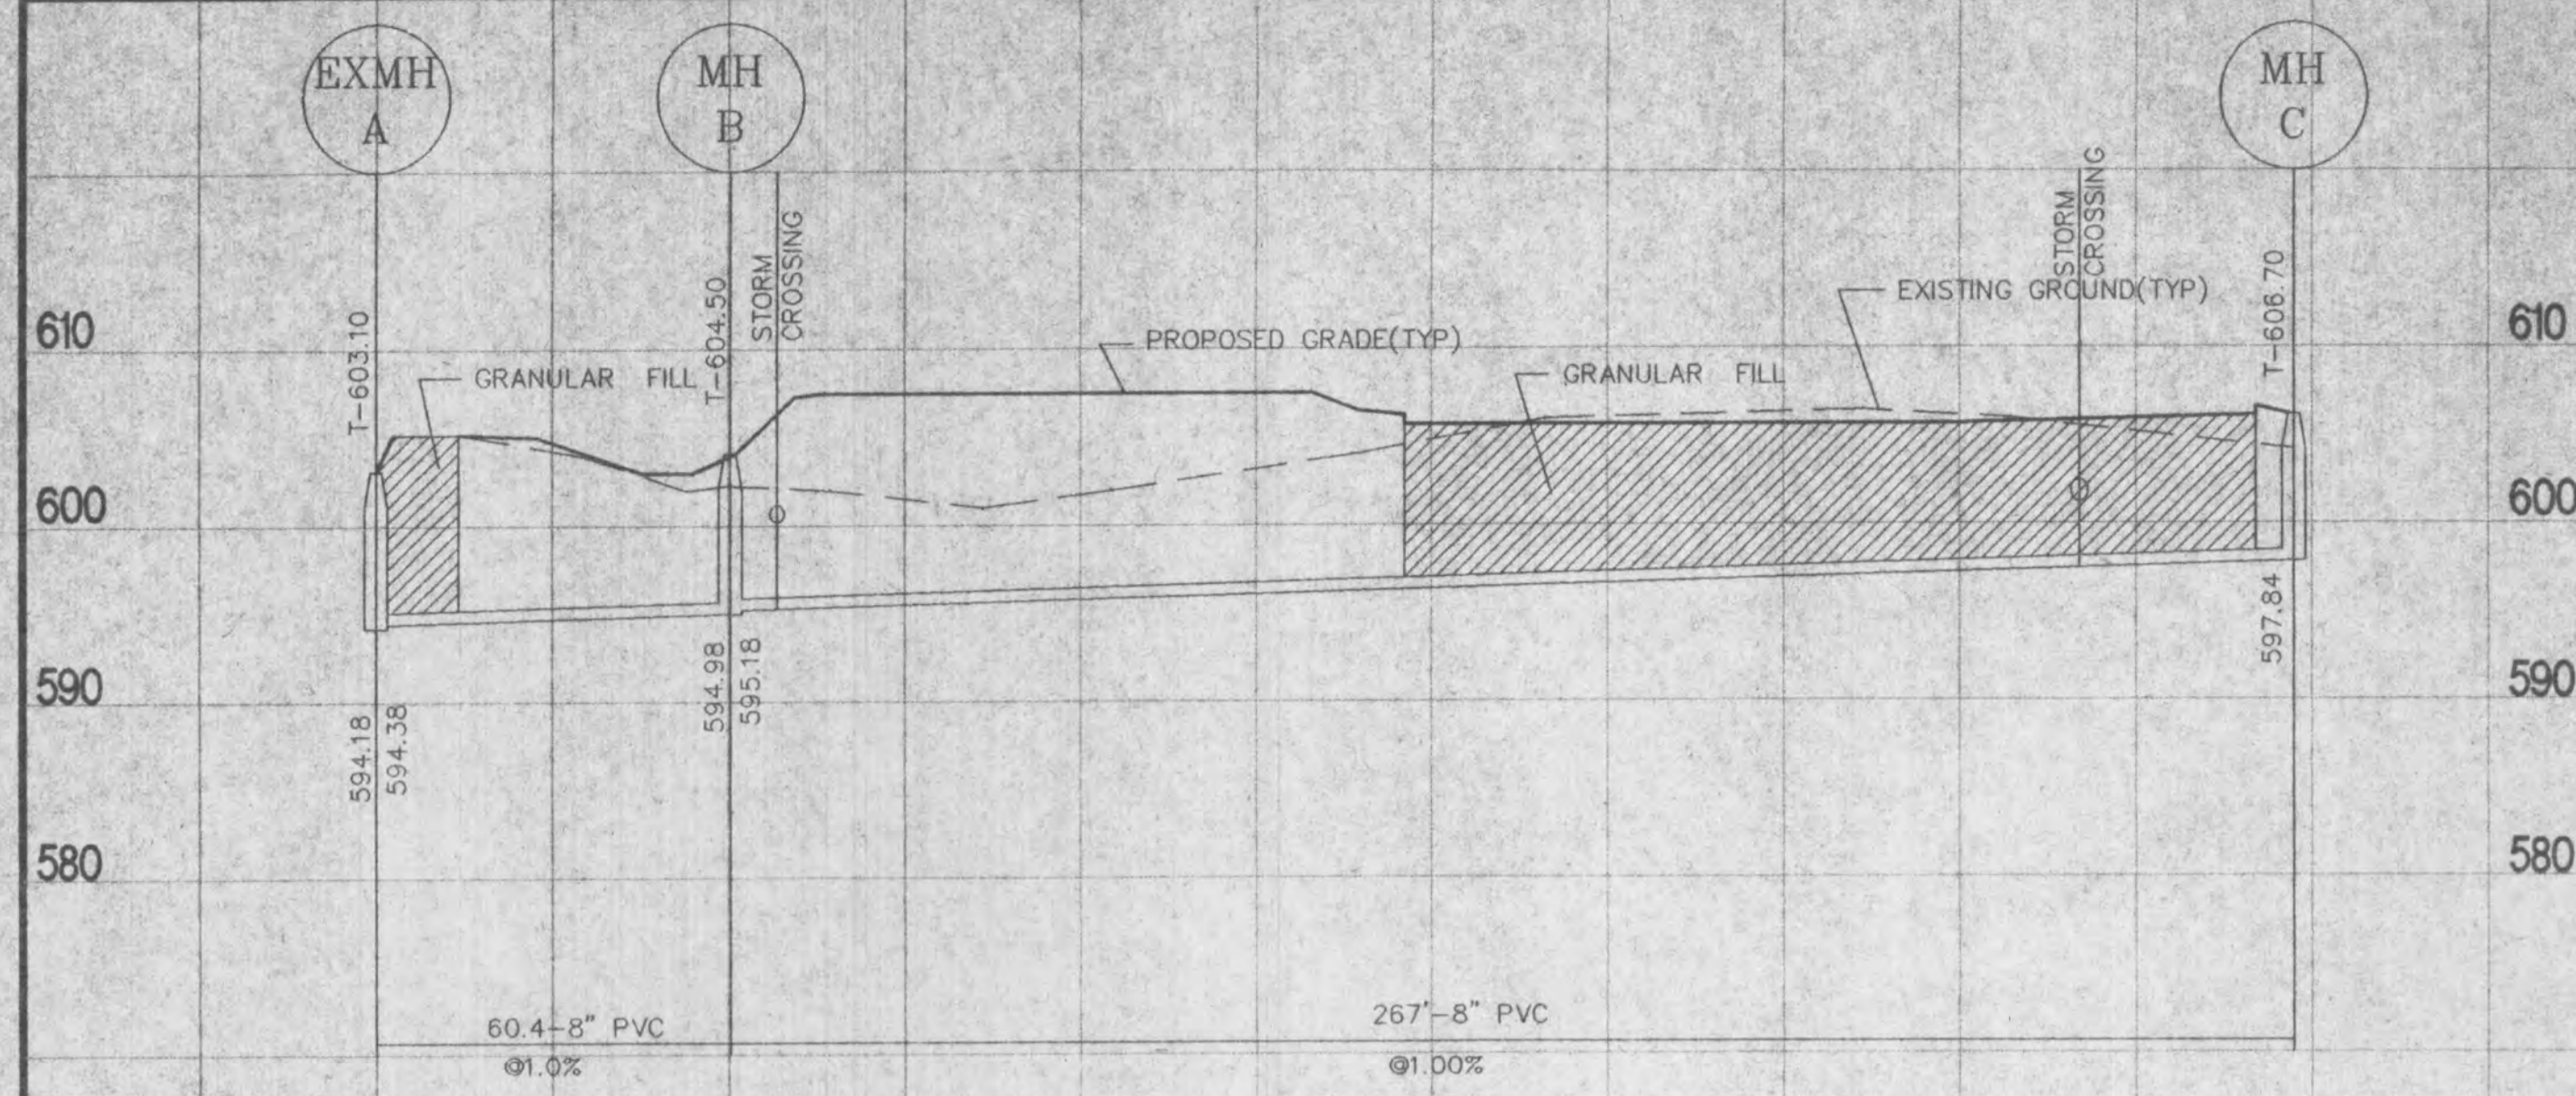