





OFFSITE BUFFERYARD PLANTING MAP  
1" = 50'

PLANT SCHEDULE

TREES	QTY	BOTANICAL NAME	COMMON NAME	CONT	CAL	SIZE	MATURE HT.
AR	15	Acer rubrum 'Red Rocket'	RED ROCKET MAPLE	B & B	2" CAL	8'H x 10'W	30'
AR2	1	Acer rubrum 'October Glory' TM	OCTOBER GLORY MAPLE	B & B	2" CAL	8'H x 10'W	40'
GT	2	Gleditsia triacanthos 'Skyline'	SKYLINE HONEY LOCUST	B & B	2" CAL	8'H x 10'W	60'
MF	3	Malus floribunda 'Pam's' TM	PINK PRINCESS CRABAPPLE	B & B	6'H x 8'W	18'	
EVERGREEN TREES	QTY	BOTANICAL NAME	COMMON NAME	CONT	CAL	SIZE	MATURE HT.
PIC ABI	33	Picea abies	NORWAY SPRUCE	B & B	6'H x 8'W	60'	
SHRUBS	QTY	BOTANICAL NAME	COMMON NAME	SIZE			
CX2	20	Carex x 'Phoenix Green'	ICE DANCE SEDGE	1 GAL		1.5'	
IV	6	Ilex virginica 'Henry's Garnet'	HENRY'S GARNET SWEETSPIRE	3 GAL		6'	
JC2	14	Juniperus conferta 'Compacta'	SHORE JUNIPER	3 GAL		1'	
VC	6	Viburnum carlesii 'Compactum'	KOREAN SPICE VIBURNUM	5 GAL		4'	
WF	3	Weigela florida 'Dark Horse'	WEIGELA	3 GAL		3'	

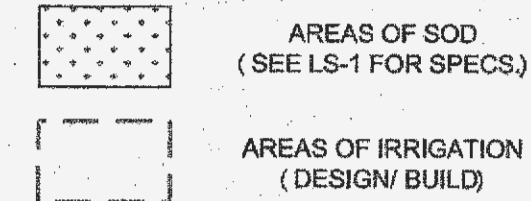

LOT 3  
43,579 SQ.FT. / 1.00 ACRES  
42,529 S.F. FUTURE / 0.98 ACRES

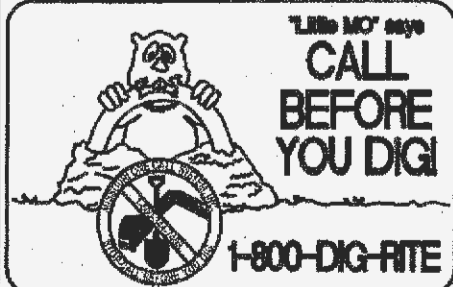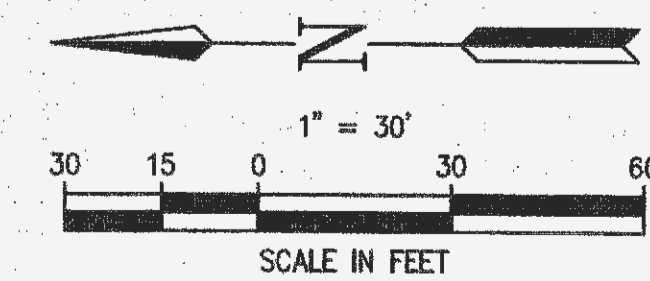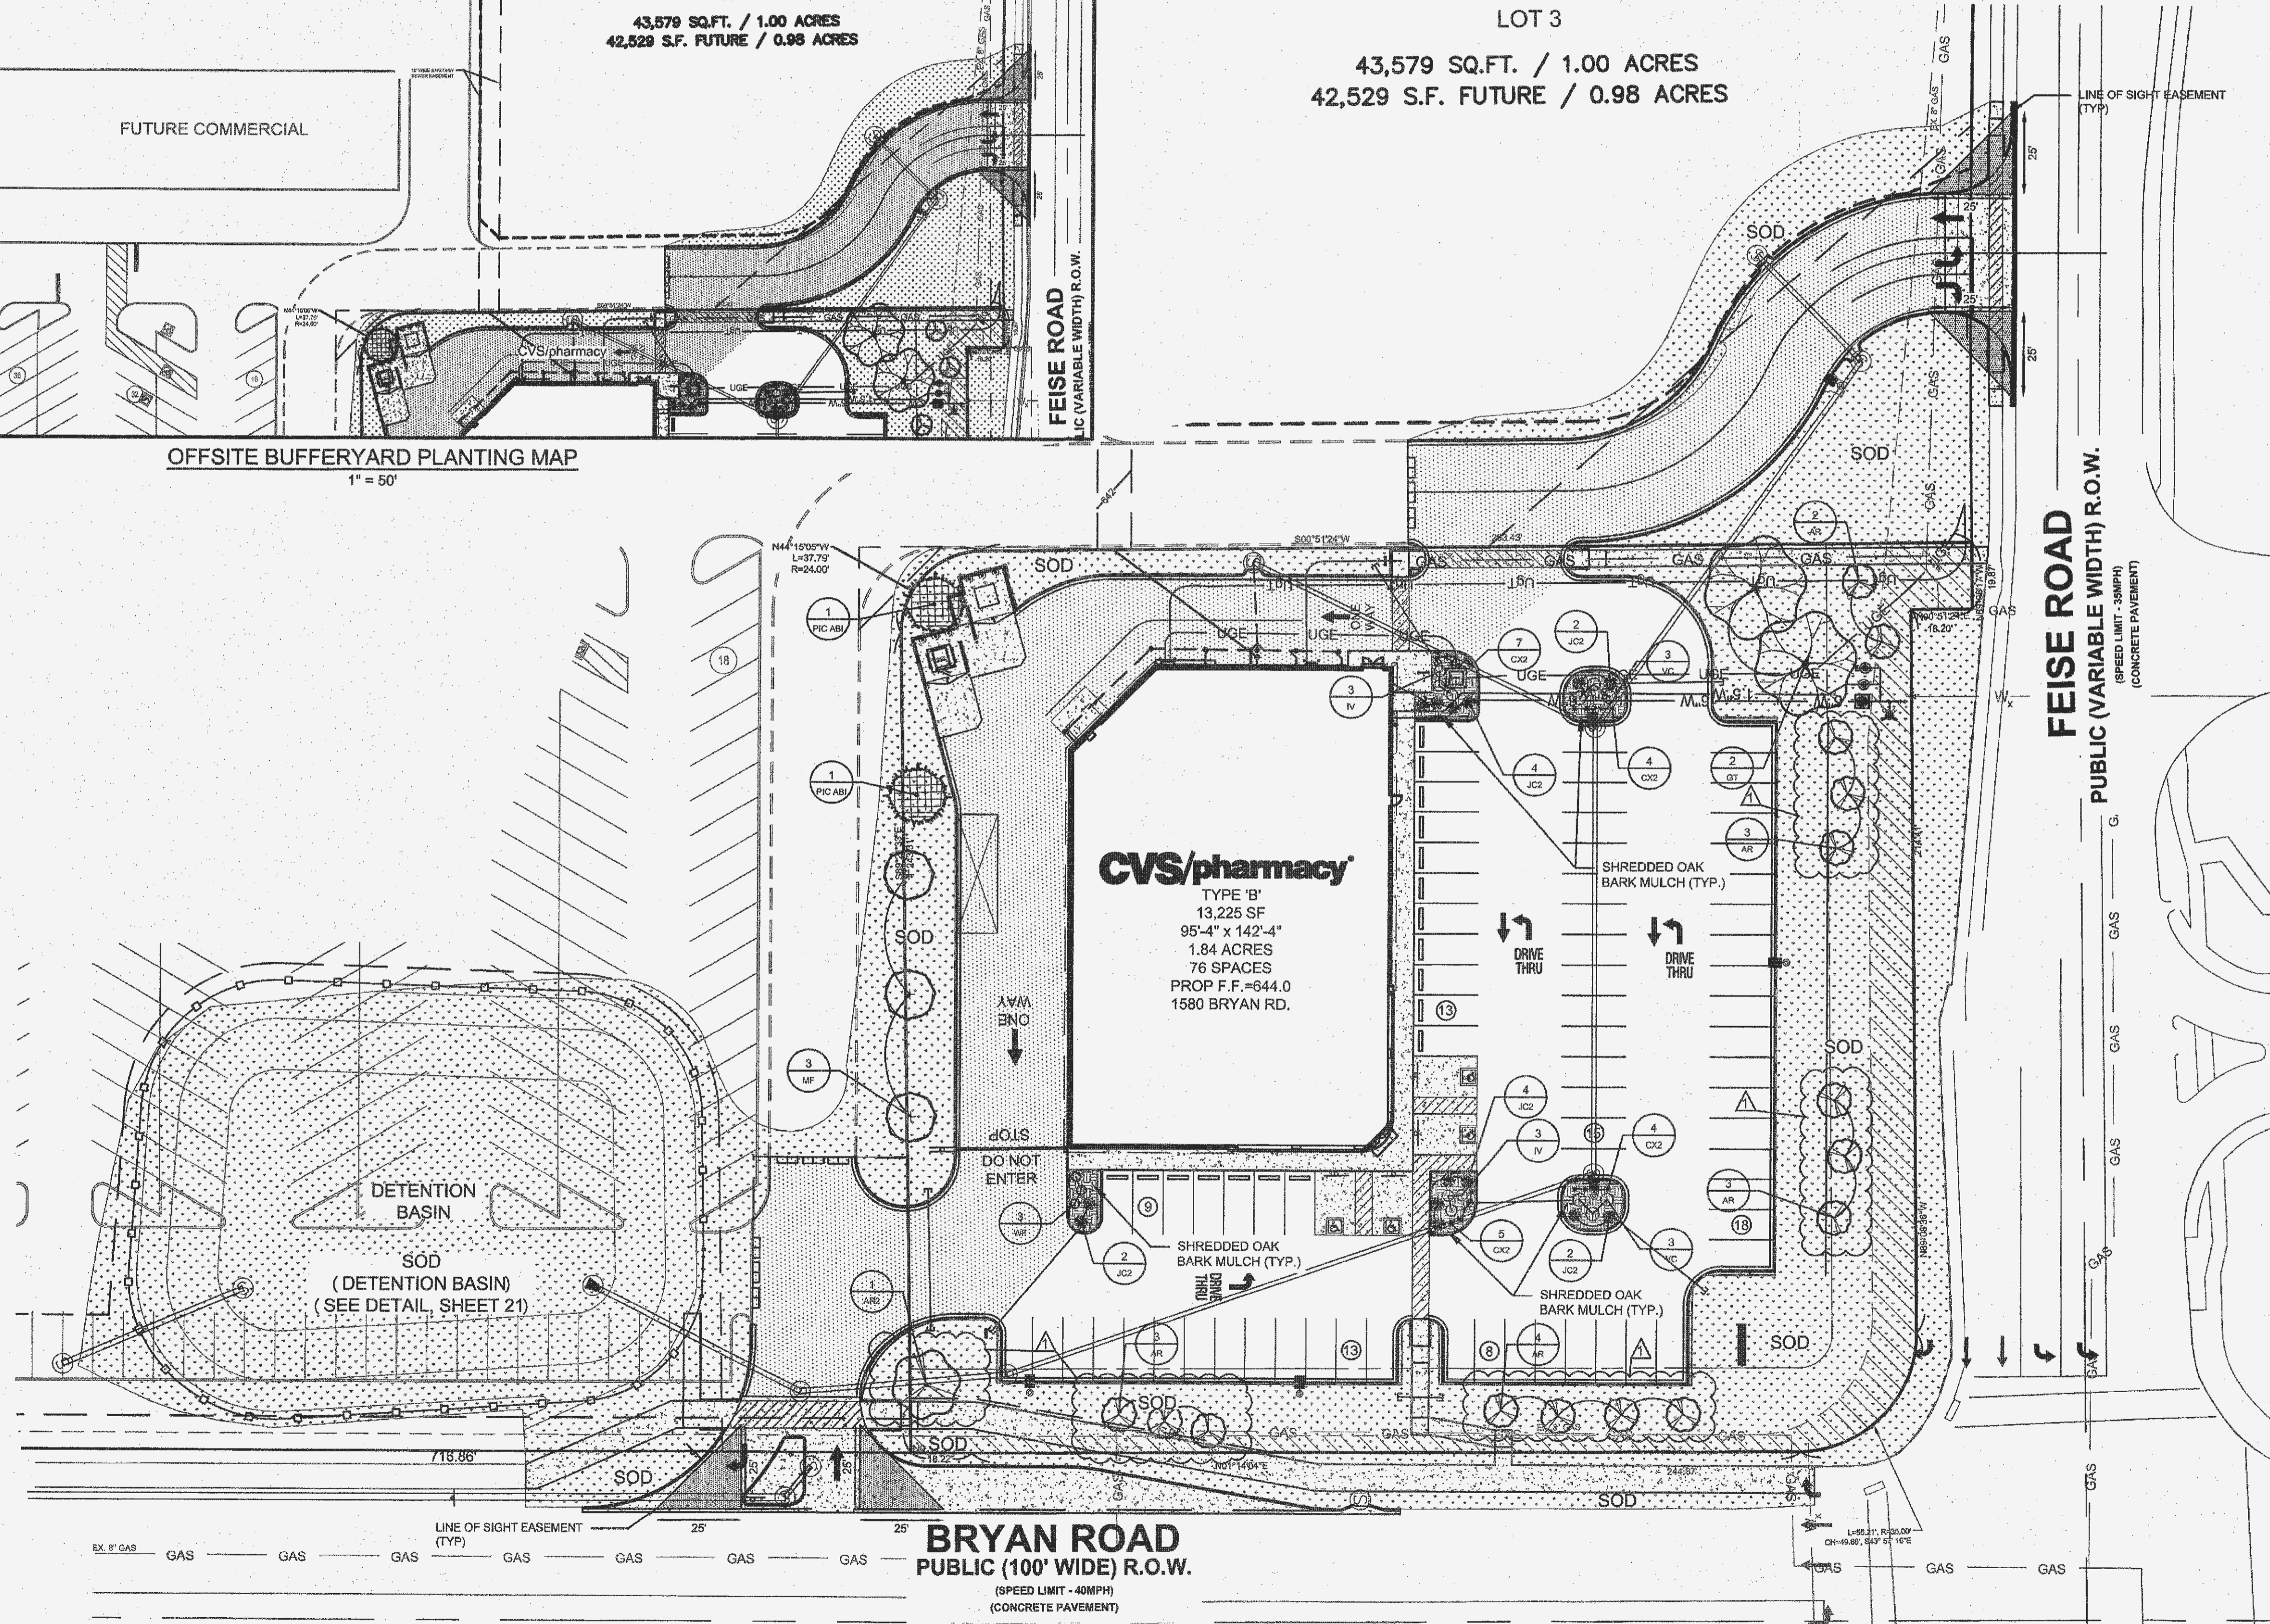

NOTE:  
Underground utilities and structures have been plotted from available information and therefore, their location must be considered approximate only. It is the responsibility of the individual contractors to notify the utility companies before actual construction.




PROJECT TITLE  
NORTHERN 13,225-RIGHT CHAMFER DRIVE-THRU  
STORE NUMBER: 10546  
PROJECT TYPE: NEW CONSTRUCTION  
DEAL TYPE: Fee for Service  
CS PROJECT NUMBER: 69591



ARCHITECTS ENGINEERS PLANNERS  
719 Griswold Street  
Suite 1000  
Detroit, MI 48226  
(313) 554-9119

PREMIER CIVIL ENGINEERING

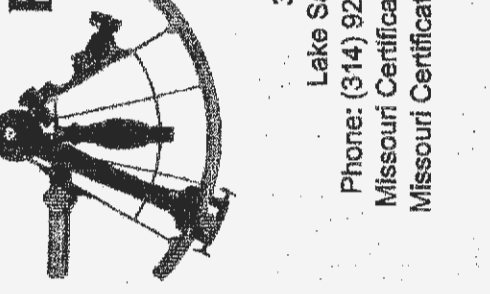

ENGINEERS AUTHENTICATION  
The responsibility for professional engineering liability on this project is hereby limited to the seal of the engineer authorized by the seal, signature, and date hereunder attached. Responsibility is disclaimed for all other engineering details involved in this project and specifically excludes revisions after this date unless re-authorized.

STEVE MARION P.E.  
ENGINEER  
PE200607184

Developer / Owner Information  
T.M.  
CROWLEY & ASSOCIATES

Landscape Plan

P+Z No. 01-15 & 0115.01  
APPROVED 1-15-15  
City No.

Sheet Number:  
LS-1

PCE PROJECT NO. 136101