
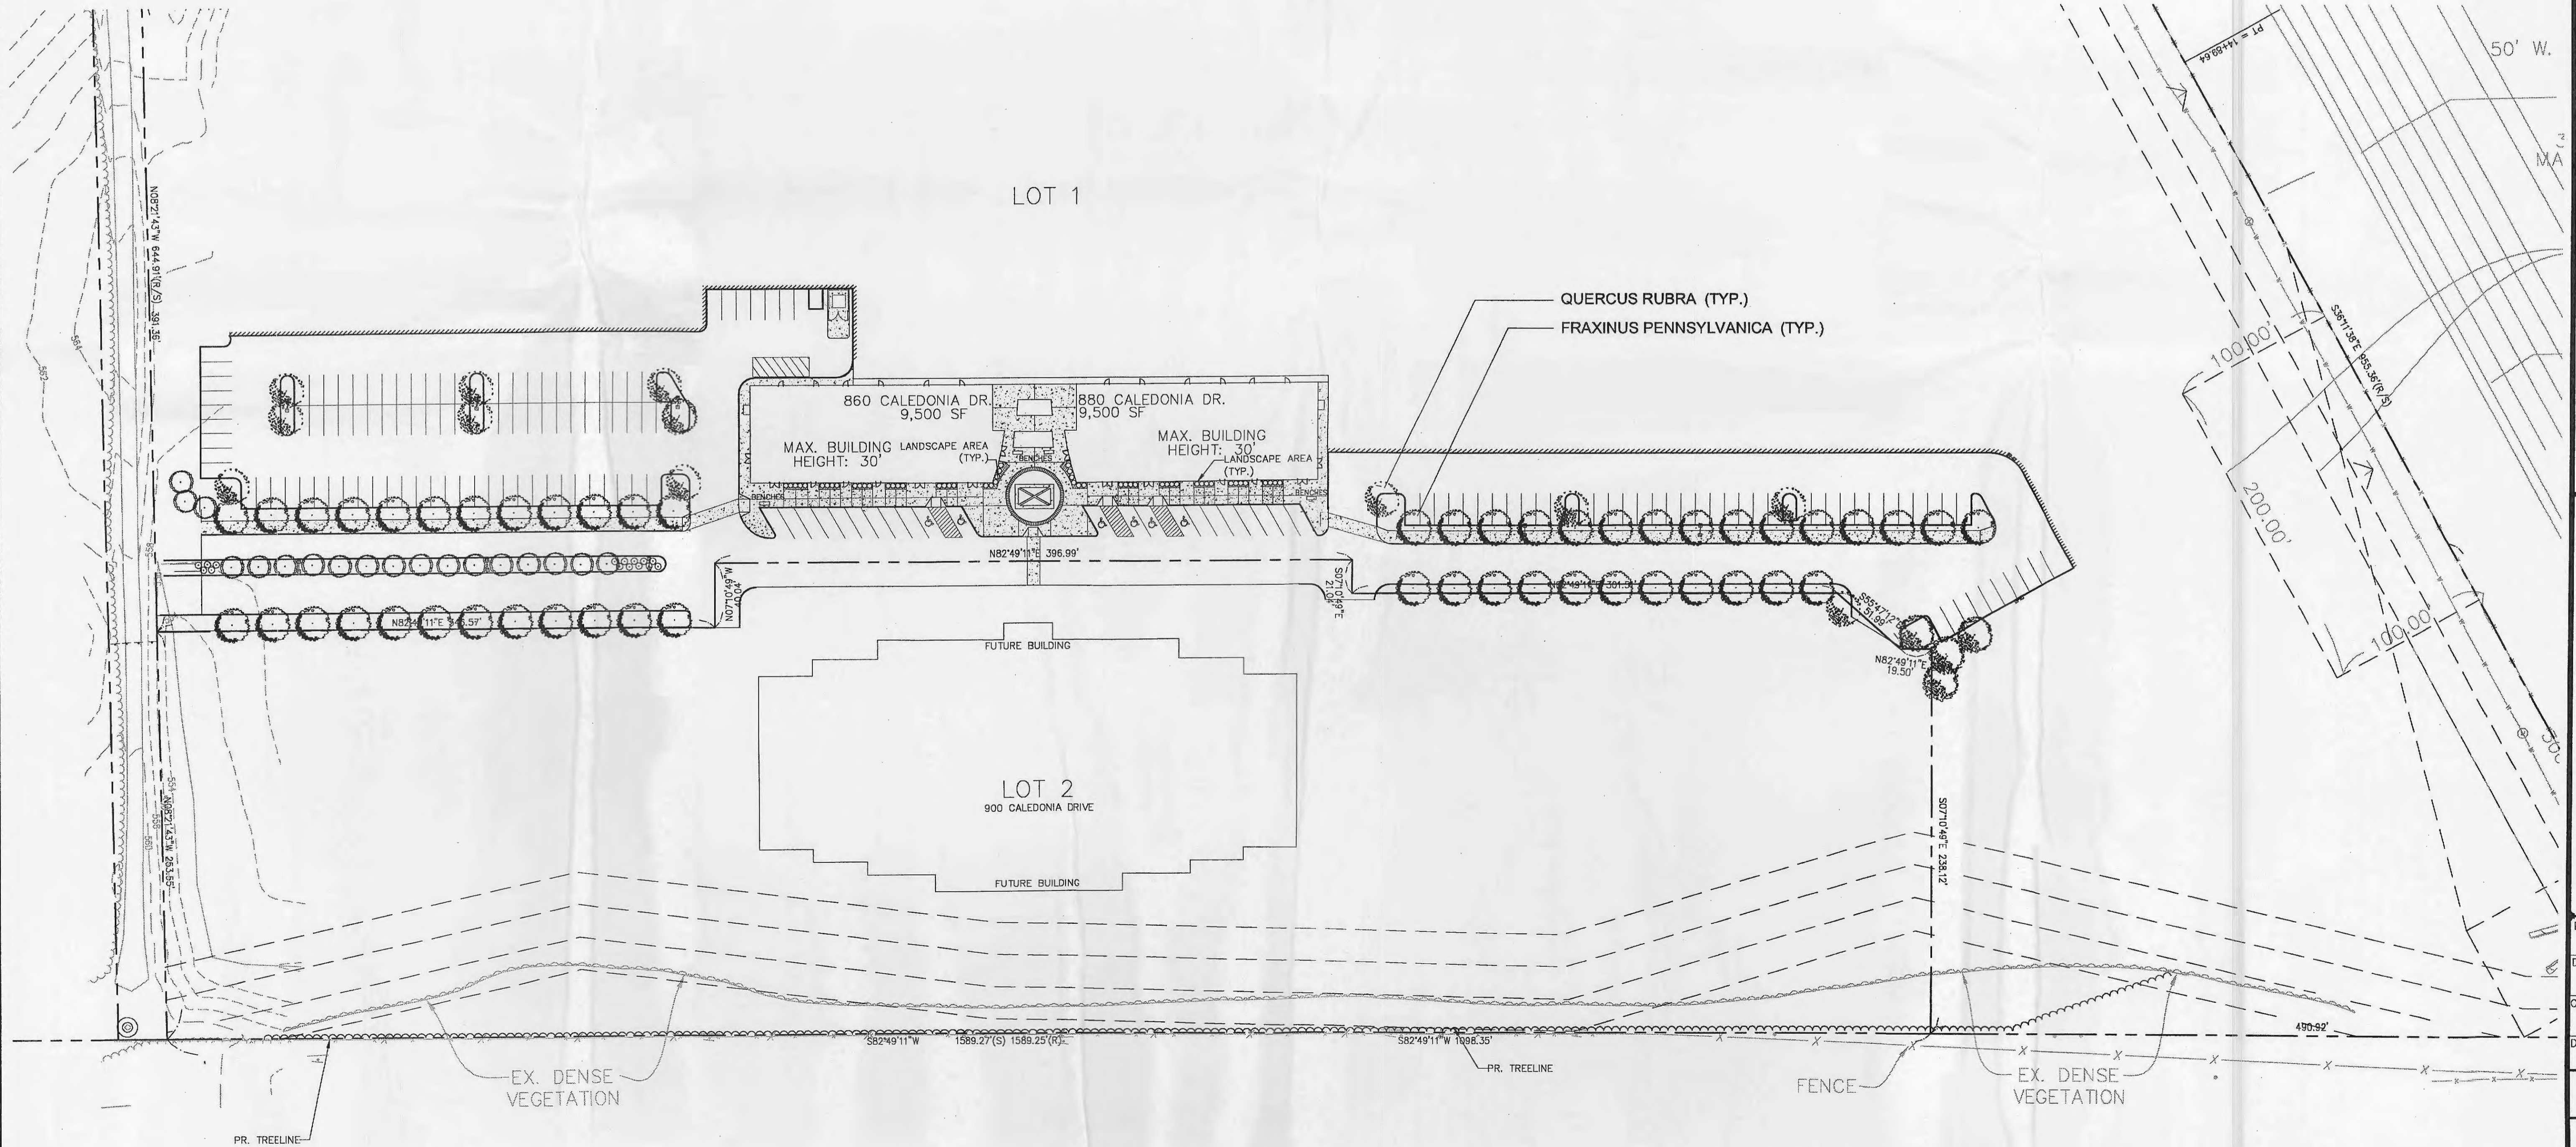


PLANTING SCHEDULE							
CODE	QTY.	GENUS	SPECIES	COMMON NAME	SIZE	COND.	COMMENTS
○	50	FRAXINUS	PENNSYLVANICA	GREEN ASH	2 1/2" MIN.	B & B	
●	16	QUERCUS	RUBRA	RED OAK	2 1/2" MIN.	B & B	
○	18	CARPINUS	CAROLINIANA	AMERICAN HORNBEAM	6' - 8' HT.	B & B	SINGLE STEM
○	15	VIBURNAM	CARLESII	KOREANSPICE VIBURNUM	24" - 36"	B & B	
○○○○○	53	BUXUS	MICROPHYLLA	LITTLELEAF BOXWOOD	12" - 18"	2 GAL.	PLACE 30" O.C.
////	170	LIRIOPE	MUSCARI	LIRIOPE	6" - 12"	QT.	PLACE 12" O.C.

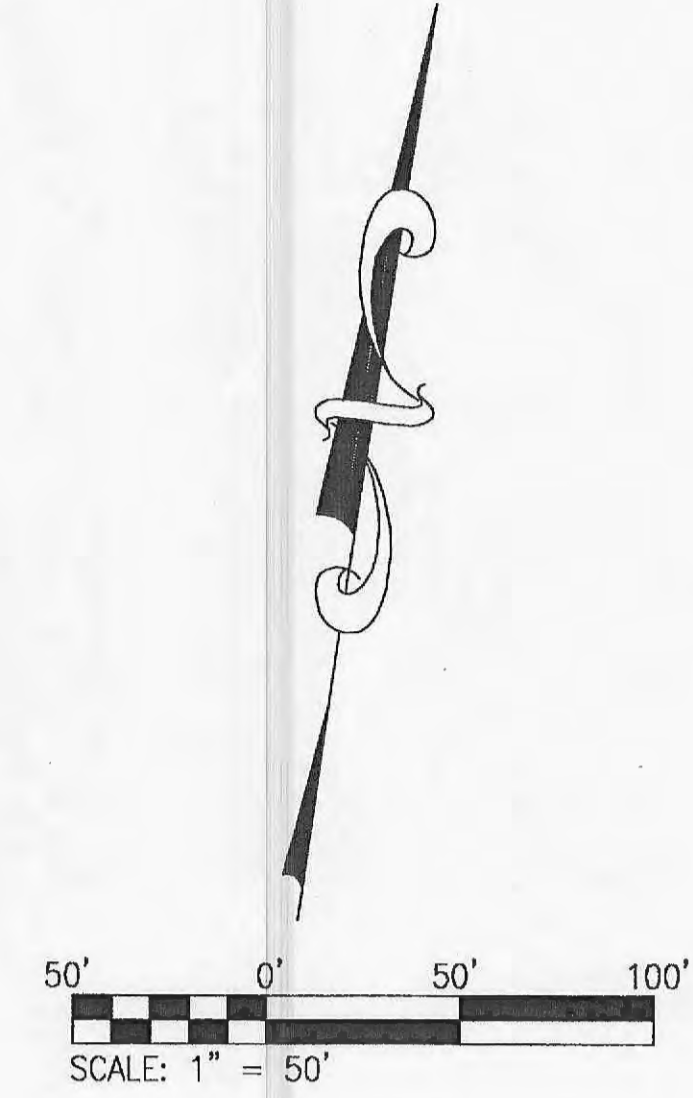

REVISIONS DATE: 9/29/04 BY: MZG/EE/042 DESCRIPTION: MZG/EE/042		DEVELOPER/OWNER WINGHAVEN LAND INVESTORS, LLC C/O MC EAGLE DEVELOPMENT COMPANY 1001 BOARDWALK SPRINGS PLACE O'FALLON, MO 63366 (636) 561-5000
DATE: 12/28/04 BY: MZG/EE/042 DESCRIPTION: MZG/EE/042		
DATE: 1/27/05 BY: MZG/EE/042 DESCRIPTION: MZG/EE/042		
DATE: 2/17/05 BY: MZG/EE/042 DESCRIPTION: MZG/EE/042		
DATE: 3/17/05 BY: MZG/EE/042 DESCRIPTION: MZG/EE/042		
THE PROFESSIONAL SEAL AND SIGNATURE OF THE DESIGNER ARE REQUIRED FOR ALL OTHER PLANS. THIS PLAN IS FOR THE USE OF THE DESIGNER ONLY. NO OTHER PROFESSIONALS OR AGENCIES SHOULD BE CONSULTED FOR ANY PART OF THIS PROJECT. THE DESIGNER ASSUMES NO RESPONSIBILITY FOR ANY PART OF THIS PROJECT TO WHICH THIS PAGE REFERS.		
STATE OF MISSOURI JAMES T. ROTH NUMBER E-200018066 PROFESSIONAL LAND SURVEYOR		
CALEDONIA HIGHWAY 40/61 AND WINGHAVEN O'FALLON, MO 63366		
LANDSCAPE PLAN		
planning • engineering • surveying • landscape architecture Gole and ASSOCIATES INCORPORATED 10777 sunset office dr. suite 10 saint louis, missouri 63127 p. 314 984 9887 f. 314 984 0687		
DESIGNED BY: JDR DRAWN BY: RTH CHECKED BY: JDR DATE: 11/5/04		
Job Number: 03-309 Sheet Number: C6.0		

DATE: Apr 20, 2005 - 11:01am
DRAWING: S:\DBS\030203\03-309.dwg V:\piano-phoael.dwg