



DATE: Nov 20, 2006 - 11:01 am
 DRAWING: V:\03\2003\03-309\03-309.dwg
 USER: jdr

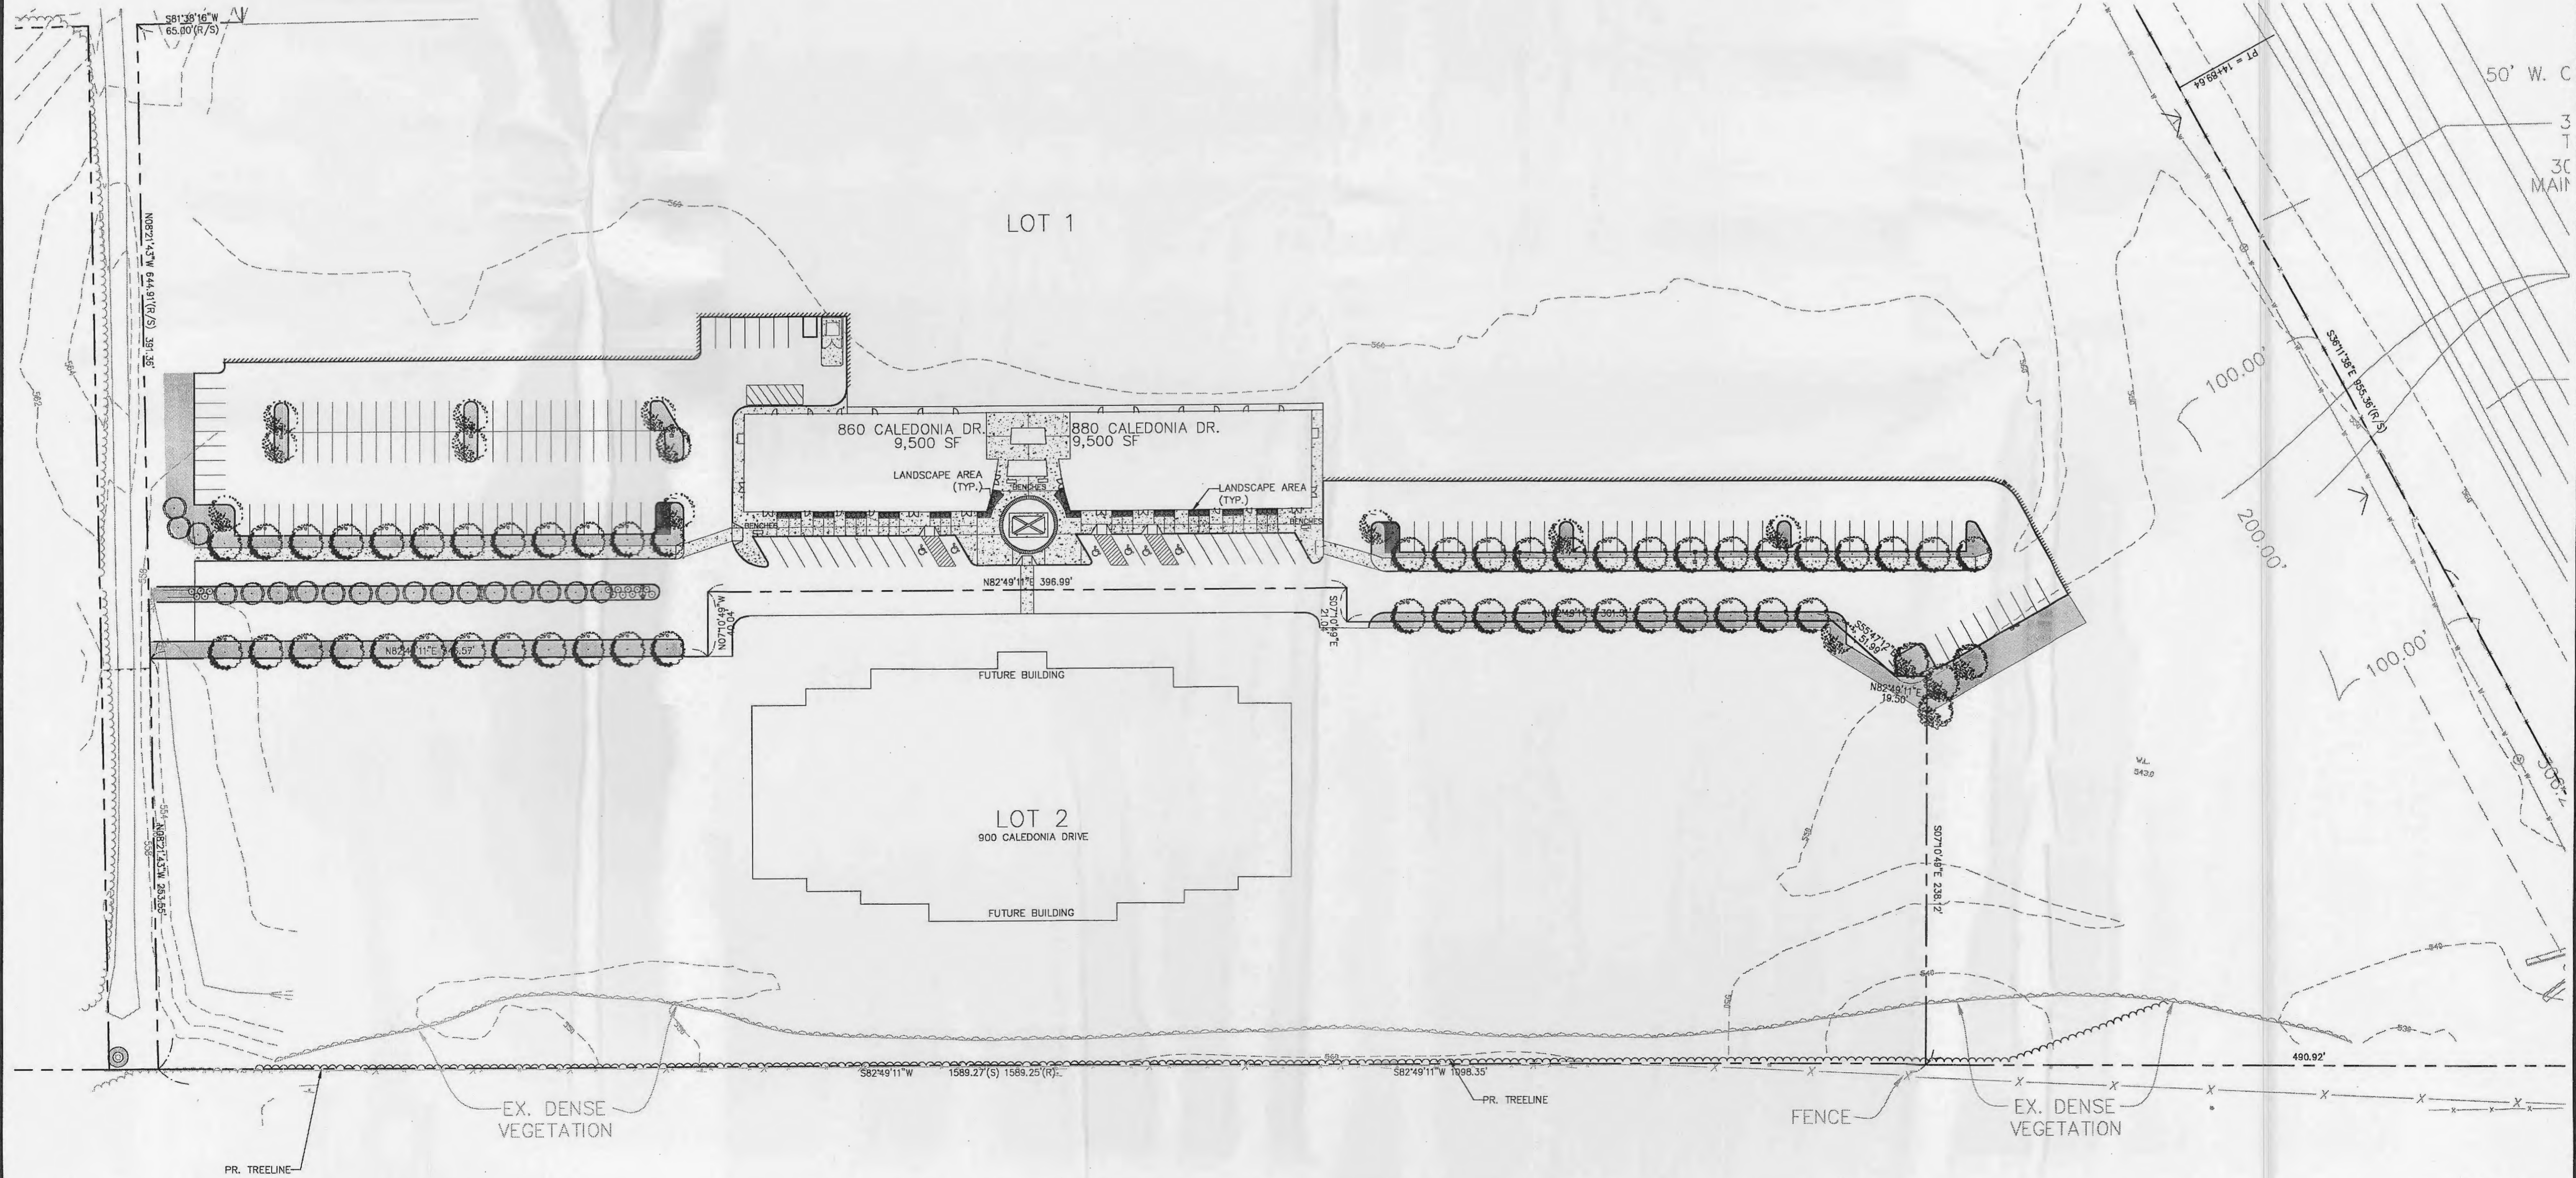


■ AREAS TO BE IRRIGATED (TYP.)

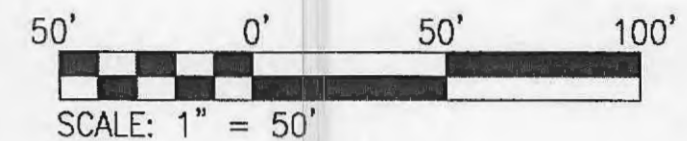

DATE	DESC.	REVISIONS
9/28/04	MEASUREMENTS	
12/29/04	ADJUSTMENTS	
1/24/05	CITY OF FALLON COMMENTS	
2/14/05	CITY OF FALLON COMMENTS	
2/16/05	CITY OF FALLON COMMENTS	
2/18/05	DUCKETT CREEK COMMENTS	
2/18/05	DUCKETT CREEK COMMENTS	

DEVELOPER/OWNER:
WINGHAVEN LAND INVESTORS, L.L.C.
C/O MC EAGLE DEVELOPMENT COMPANY
1001 BOARDWALK SPRINGS PLACE
OF FALLON, MO 63366
(636) 561-9300

THE PROFESSIONAL WASTE SIGNATURE AND PERSONAL SEAL APPEAR HEREON ASSUMES RESPONSIBILITY ONLY FOR WHAT APPEARS ON THIS PAGE, AND DOES NOT ASSUME RESPONSIBILITY FOR ANY OTHER INFORMATION OR INSTRUMENTS NOT SPECIFICALLY ESTIMATED, REPORTED OR OTHERWISE DOCUMENTED. INSTRUMENTS NOT SEALED BY THE UNDERSIGNED PROFESSIONAL RELATING TO, OR IMPLIED TO BE USED IN ANY PART OR PARTS OF, THE PROJECT TO WHICH THIS SEAL RELATES.

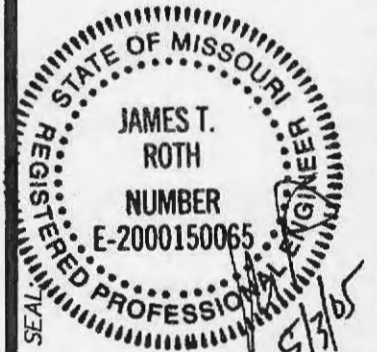

CALEDONIA
 HIGHWAY 40/61 AND WINGHAVEN
 OF FALLON, MO 63366

AREAS TO BE IRRIGATED

planning • engineering • surveying • landscape architecture

Cole
and ASSOCIATES
INCORPORATED

10777 sunset office dr. suite 10
 saint louis, missouri 63127
 p. 314 984 9887 f. 314 984 0887

DESIGNED BY: JDR
 DRAWN BY: RTH
 CHECKED BY: JDR
 DATE: 11/5/04

Job Number
03-309
 Sheet Number
C6.1