

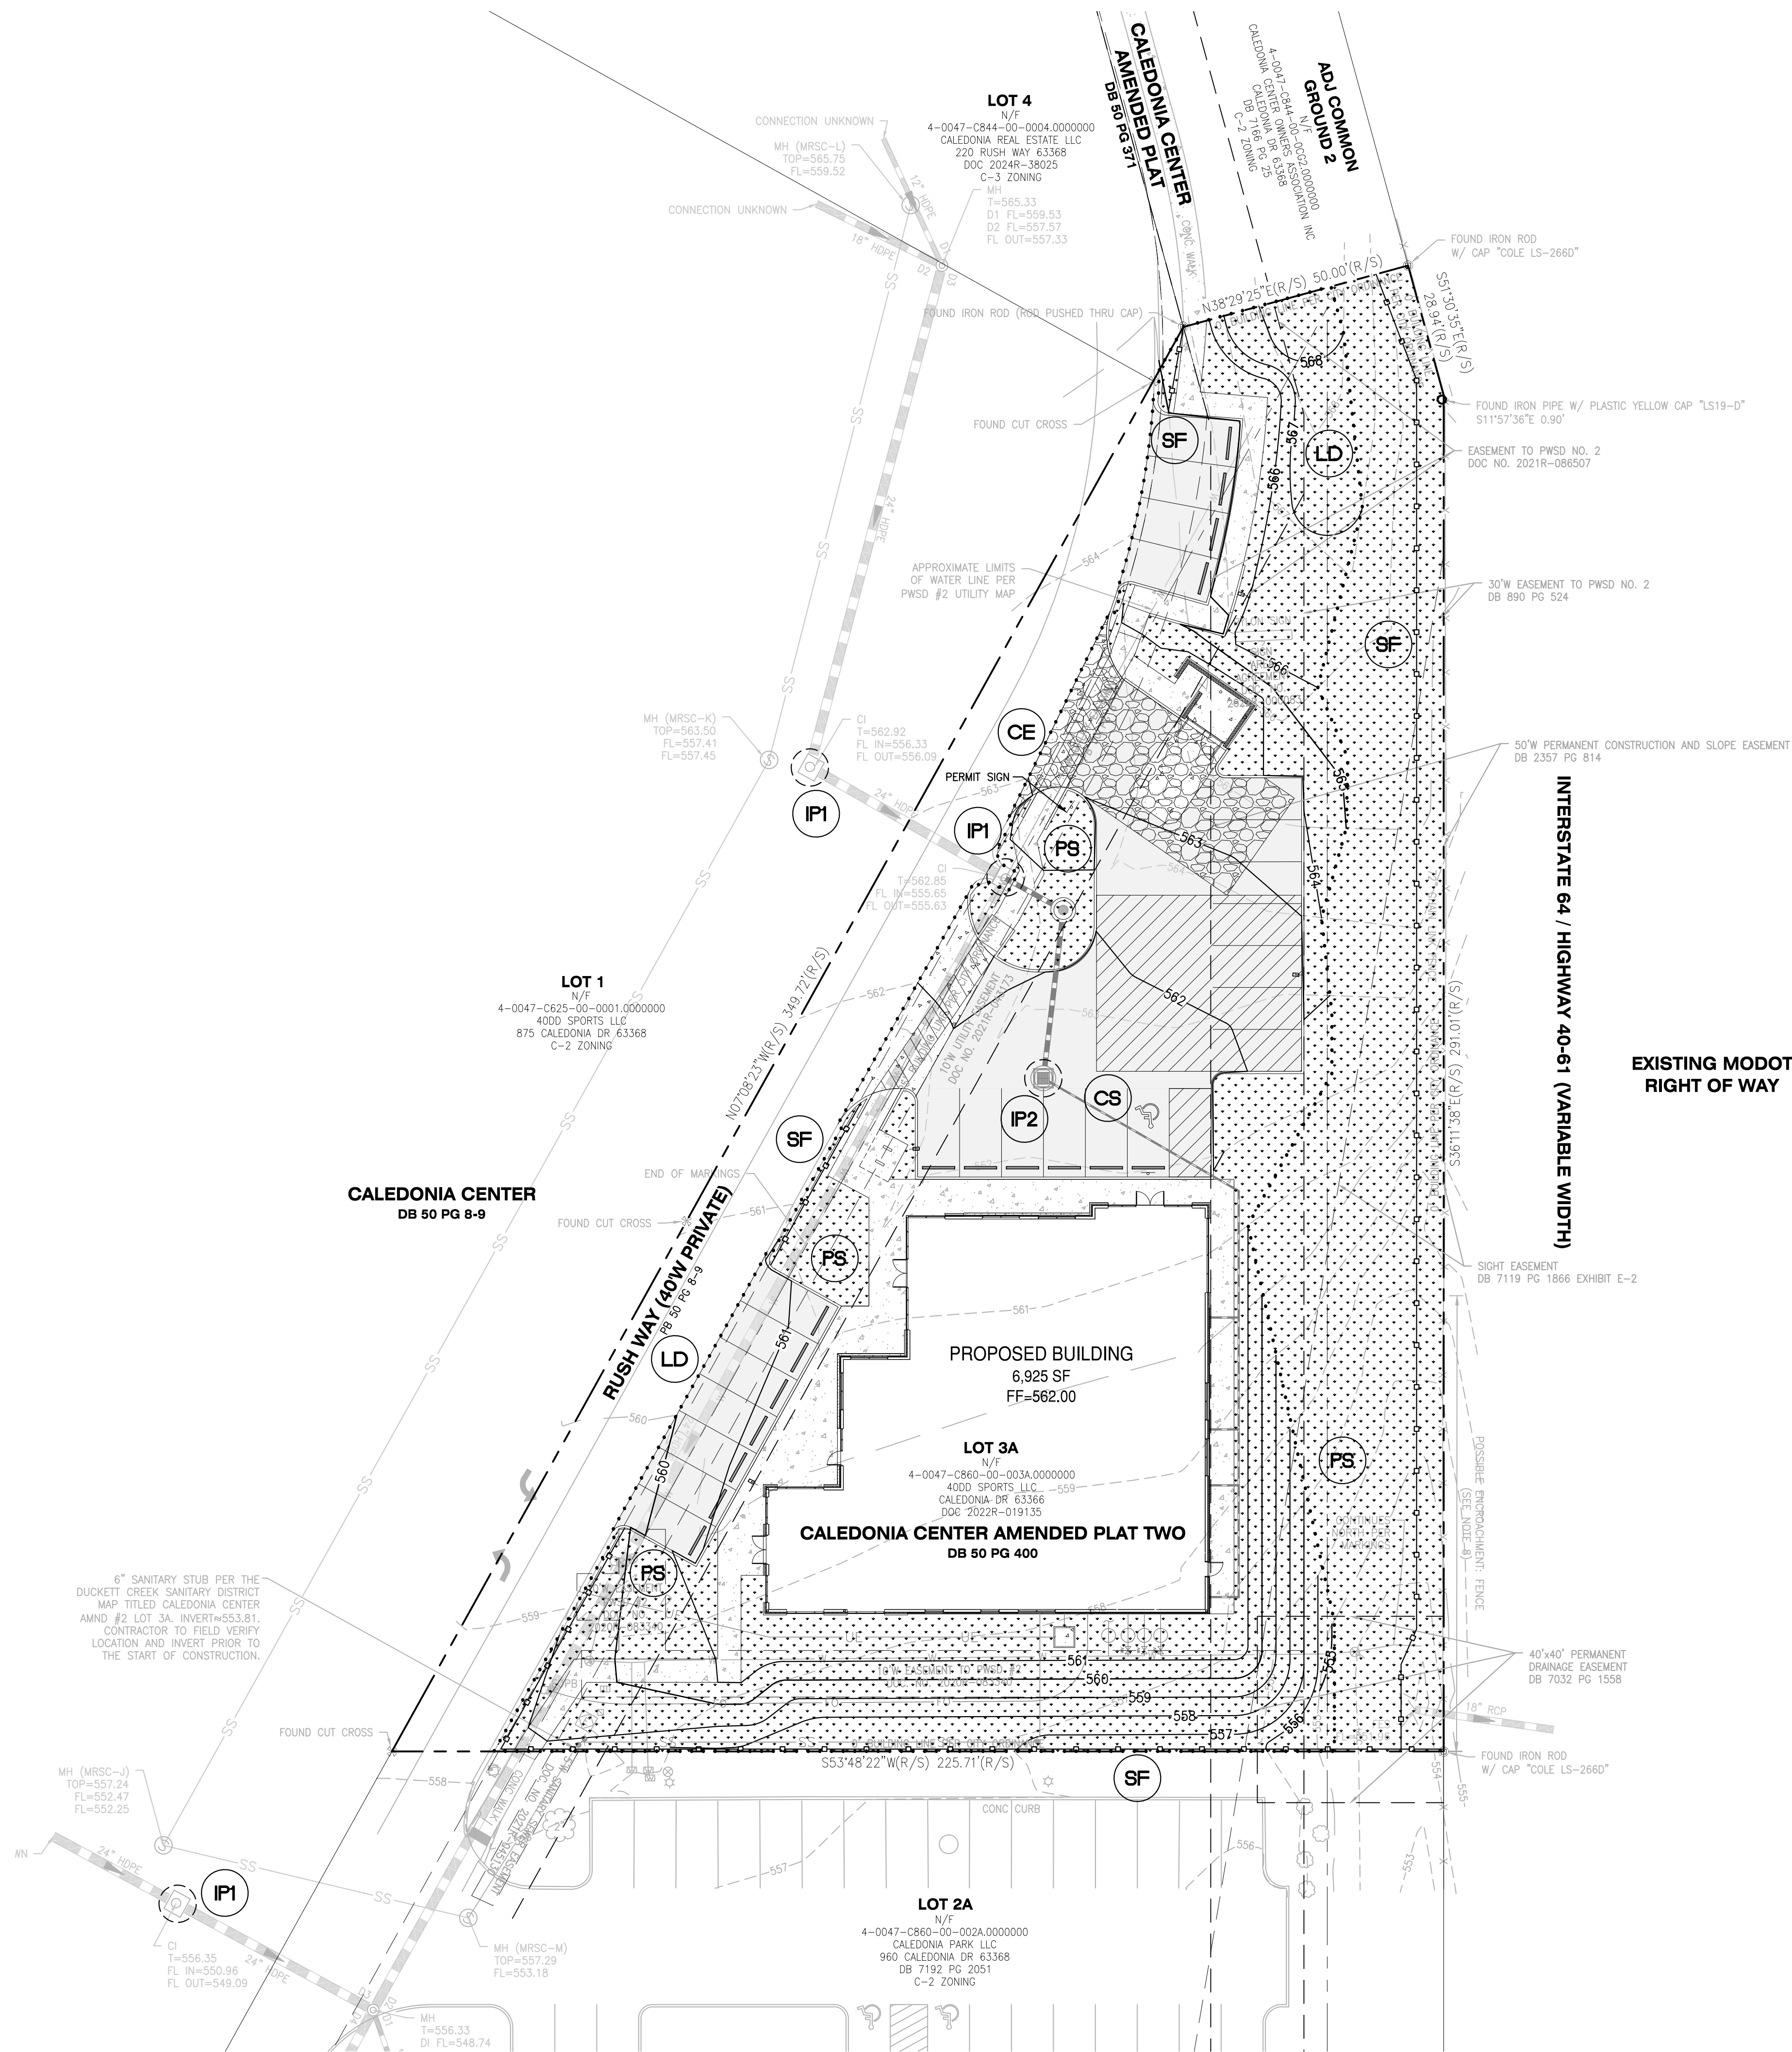
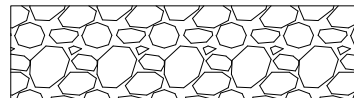


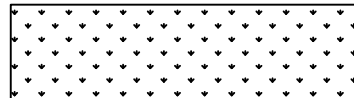

SWPPP LEGEND		
LABEL	SYMBOL	DESCRIPTION
LD		LIMITS OF DISTURBANCE = ± 0.68 AC
CE		CONSTRUCTION ENTRANCE AND WASHDOWN AREA (REFER TO DETAIL ON SHEET C7.2)
IP1		INLET PROTECTION – BIG RED (REFER TO DETAIL ON SHEET C7.2)
IP2		INLET PROTECTION – DANDY BAG (REFER TO DETAIL ON SHEET C7.2)
PS		PERMANENT STABILIZATION (REFER TO LANDSCAPING PLANS ON SHEET L1.0)
SF		SILT FENCE (REFER TO DETAIL ON SHEET C7.2)
CS		CONSTRUCTION STAGING AND PARKING AREA (REFER TO DETAIL ON SHEET C7.2)

 

+ ST CHARLES 1020 S. Fifth Street St. Charles, MO 63033 636.978-2508 tel www.colleisti.com	
	
CIVIL ENGINEERING & SURVEYING / PLANNING / LANDSCAPE ARCHITECTURE CIVIL TRANSPORTATION Colleisti Associates, Inc. is a licensed Corporation d.b.a. Civil Designer Group, Inc. in Arkansas & Texas. All other references to us "Colleisti"	
DESIGN/CALC BY	MRS
DRAWN BY	MRS
CHECKED BY	LFD
DRAWING SCALE	AS SHOWN
DATE	09/16/2025
Job Number 24-0089	
Sheet Number C7.0	