

LEGEND		
EXISTING	PROPOSED	DESCRIPTION
wtr	15" W	15" DOMESTIC WATER LINE
wtr	6" F	6" FIRE LINE
wtr	IR	IRRIGATION WATER LINE
☉		FIRE HYDRANT
ohe	UE	UNDERGROUND ELECTRIC LINE
	UT	UNDERGROUND TELEPHONE LINE
		STORM DRAIN
ss	6" SS	SANITARY SEWER LINE
	GAS	GAS LINE
⊙		SS MAN-HOLE
	○	SS CLEAN-OUT

**UTILITY CONTACTS**

**WATER:**  
PUBLIC WATER SUPPLY DISTRICT #2  
PWS#2  
CONTACT: CHUCK KRADOSKY  
PHONE: (636) 561-3737 EXT. 135

**ELECTRIC:**  
AMEREN MISSOURI  
CONTACT: CUSTOMER CARE  
PHONE: (866) 992-6689


**TELEPHONE/CABLE:**  
AT&T  
CONTACT: CUSTOMER SERVICE  
PHONE: (855) 281-8066

**SEWER:**  
DUCKETT CREEK SANITARY DISTRICT  
CONTACT: MONY RAWLINGS  
PHONE: (636) 498-8566


**GAS:**  
SPRE, INC.  
CONTACT: MICHAEL LANGAN  
PHONE: (314) 575-4831




REVISIONS	BY

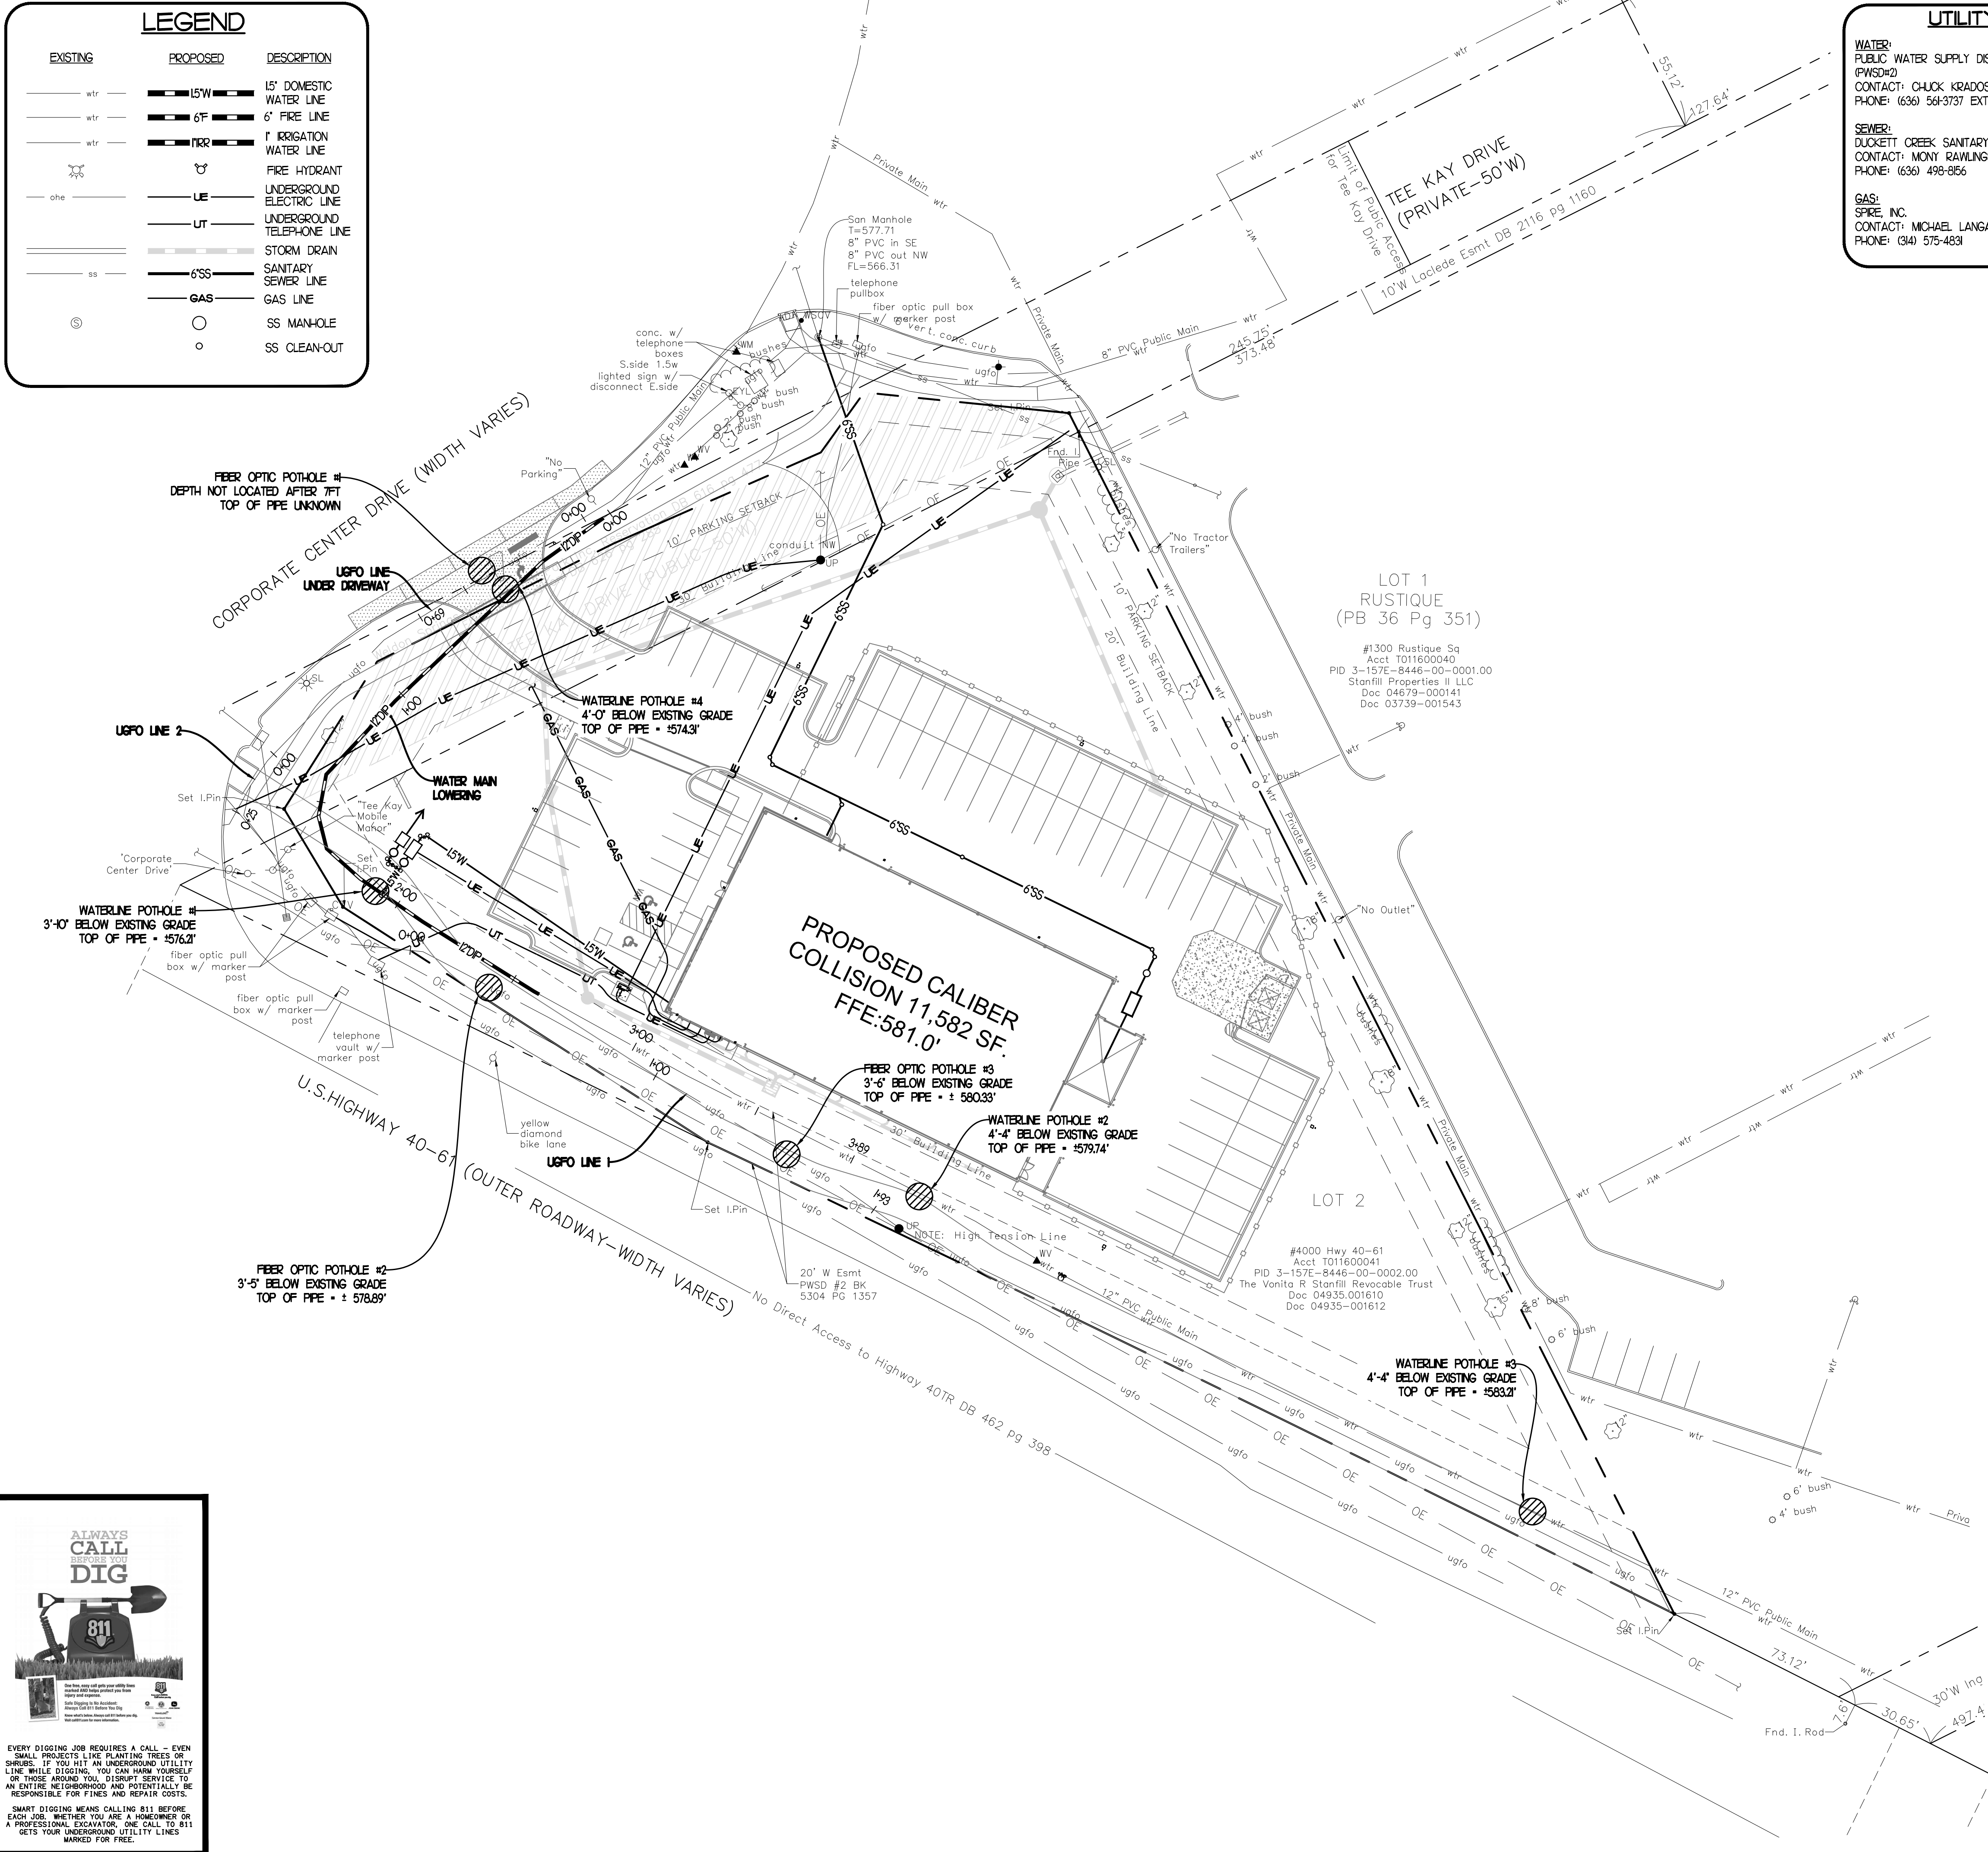


**PLANS PREPARED BY:**  
Charles A. Garcia, P.E.  
Missouri Professional  
Engineering License #2007025511  
209 West Stone Avenue  
Greenville, South Carolina 29609  
864-233-5497

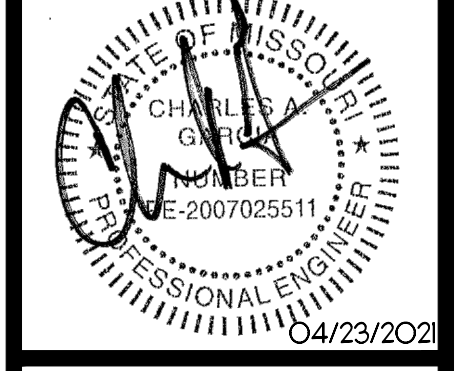

**CALIBER COLLISION**  
700 CORPORATE CENTRE DRIVE  
O'FALLON, MO 63368  
CROSS DEVELOPMENT CO. O'FALLON, LLC.  
4338 MARSH RIDGE ROAD  
CARROLLTON, TX 75010  
TEL: (214) 614-8252

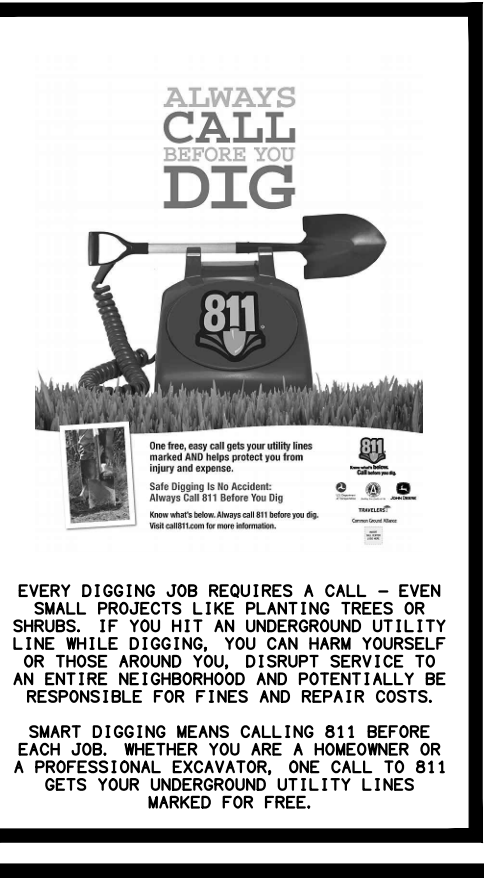

POTHOLE PLAN

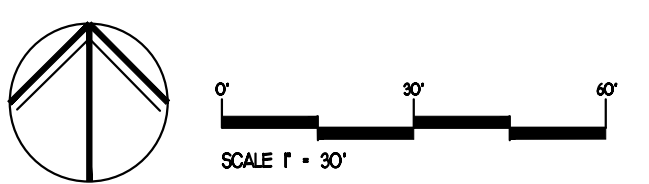

DRAWN
BAC
CHECKED
TMB
DATE
03/19/2021
SCALE
DRAWING
21