


Symbol	Label	Quantity	Manufacturer	Catalog Number	Description	Lamp	Number Lamps	Lumens Per Lamp	Lumen Multiplier	Light Loss Factor	Wattage	Efficiency
	S2	0	COOPER LIGHTING SOLUTIONS - MCGRAW-EDISON (FORMERLY EATON)	GLEON-AF-03-LED-E1-5MQ	GALLEON AREA AND ROADWAY LUMINAIRE (3) 70 CRI, 4000K, 1050mA LIGHTSQUARES WITH 16 LEDS EACH AND TYPE V MEDIUM OPTICS		48	407	1	1	166	100%
	S	5	COOPER LIGHTING SOLUTIONS - MCGRAW-EDISON (FORMERLY EATON)	GLEON-AF-03-LED-E1-SL4	GALLEON AREA AND ROADWAY LUMINAIRE (3) 70 CRI, 4000K, 1050mA LIGHTSQUARES WITH 16 LEDS EACH AND TYPE IV SPILL LIGHT ELIMINATOR OPTICS		48	368	1	1	166	100%
	FE	5	COOPER LIGHTING SOLUTIONS - MCGRAW-EDISON (FORMERLY EATON)	ISW-AF-450-LED-E1-SL2	IMPACT ELITE LED WEDGE LUMINAIRE LIGHT SQUARE WITH ACCUED OPTICS-TYPE II W/SPILL CONTROL	(16) 4000K CCT, 70 CRI LEDS	16	194	1	1	25.31	100%
	GE	2	COOPER LIGHTING SOLUTIONS - MCGRAW-EDISON (FORMERLY EATON)	ISW-AF-800-LED-E1-SL2	IMPACT ELITE LED WEDGE LUMINAIRE LIGHT SQUARE WITH ACCUED OPTICS-TYPE II W/SPILL CONTROL	(16) 4000K CCT, 70 CRI LEDS	16	316	1	1	43.5	100%

Description	Symbol	Avg	Max	Min	Max/Min	Avg/Min
PARKING LOT	✖	2.6 fc	6.1 fc	0.4 fc	15.3:1	6.5:1
PROPERTY LINE	+	0.1 fc	0.5 fc	0.0 fc	N/A	N/A
SITE	+	1.3 fc	6.1 fc	0.0 fc	N/A	N/A
TRESPASS ZONE	+	0.0 fc	0.5 fc	0.0 fc	N/A	N/A

LIGHTING VALUES WILL BE REVIEWED ON SITE PRIOR TO THE FINAL OCCUPANCY INSPECTION

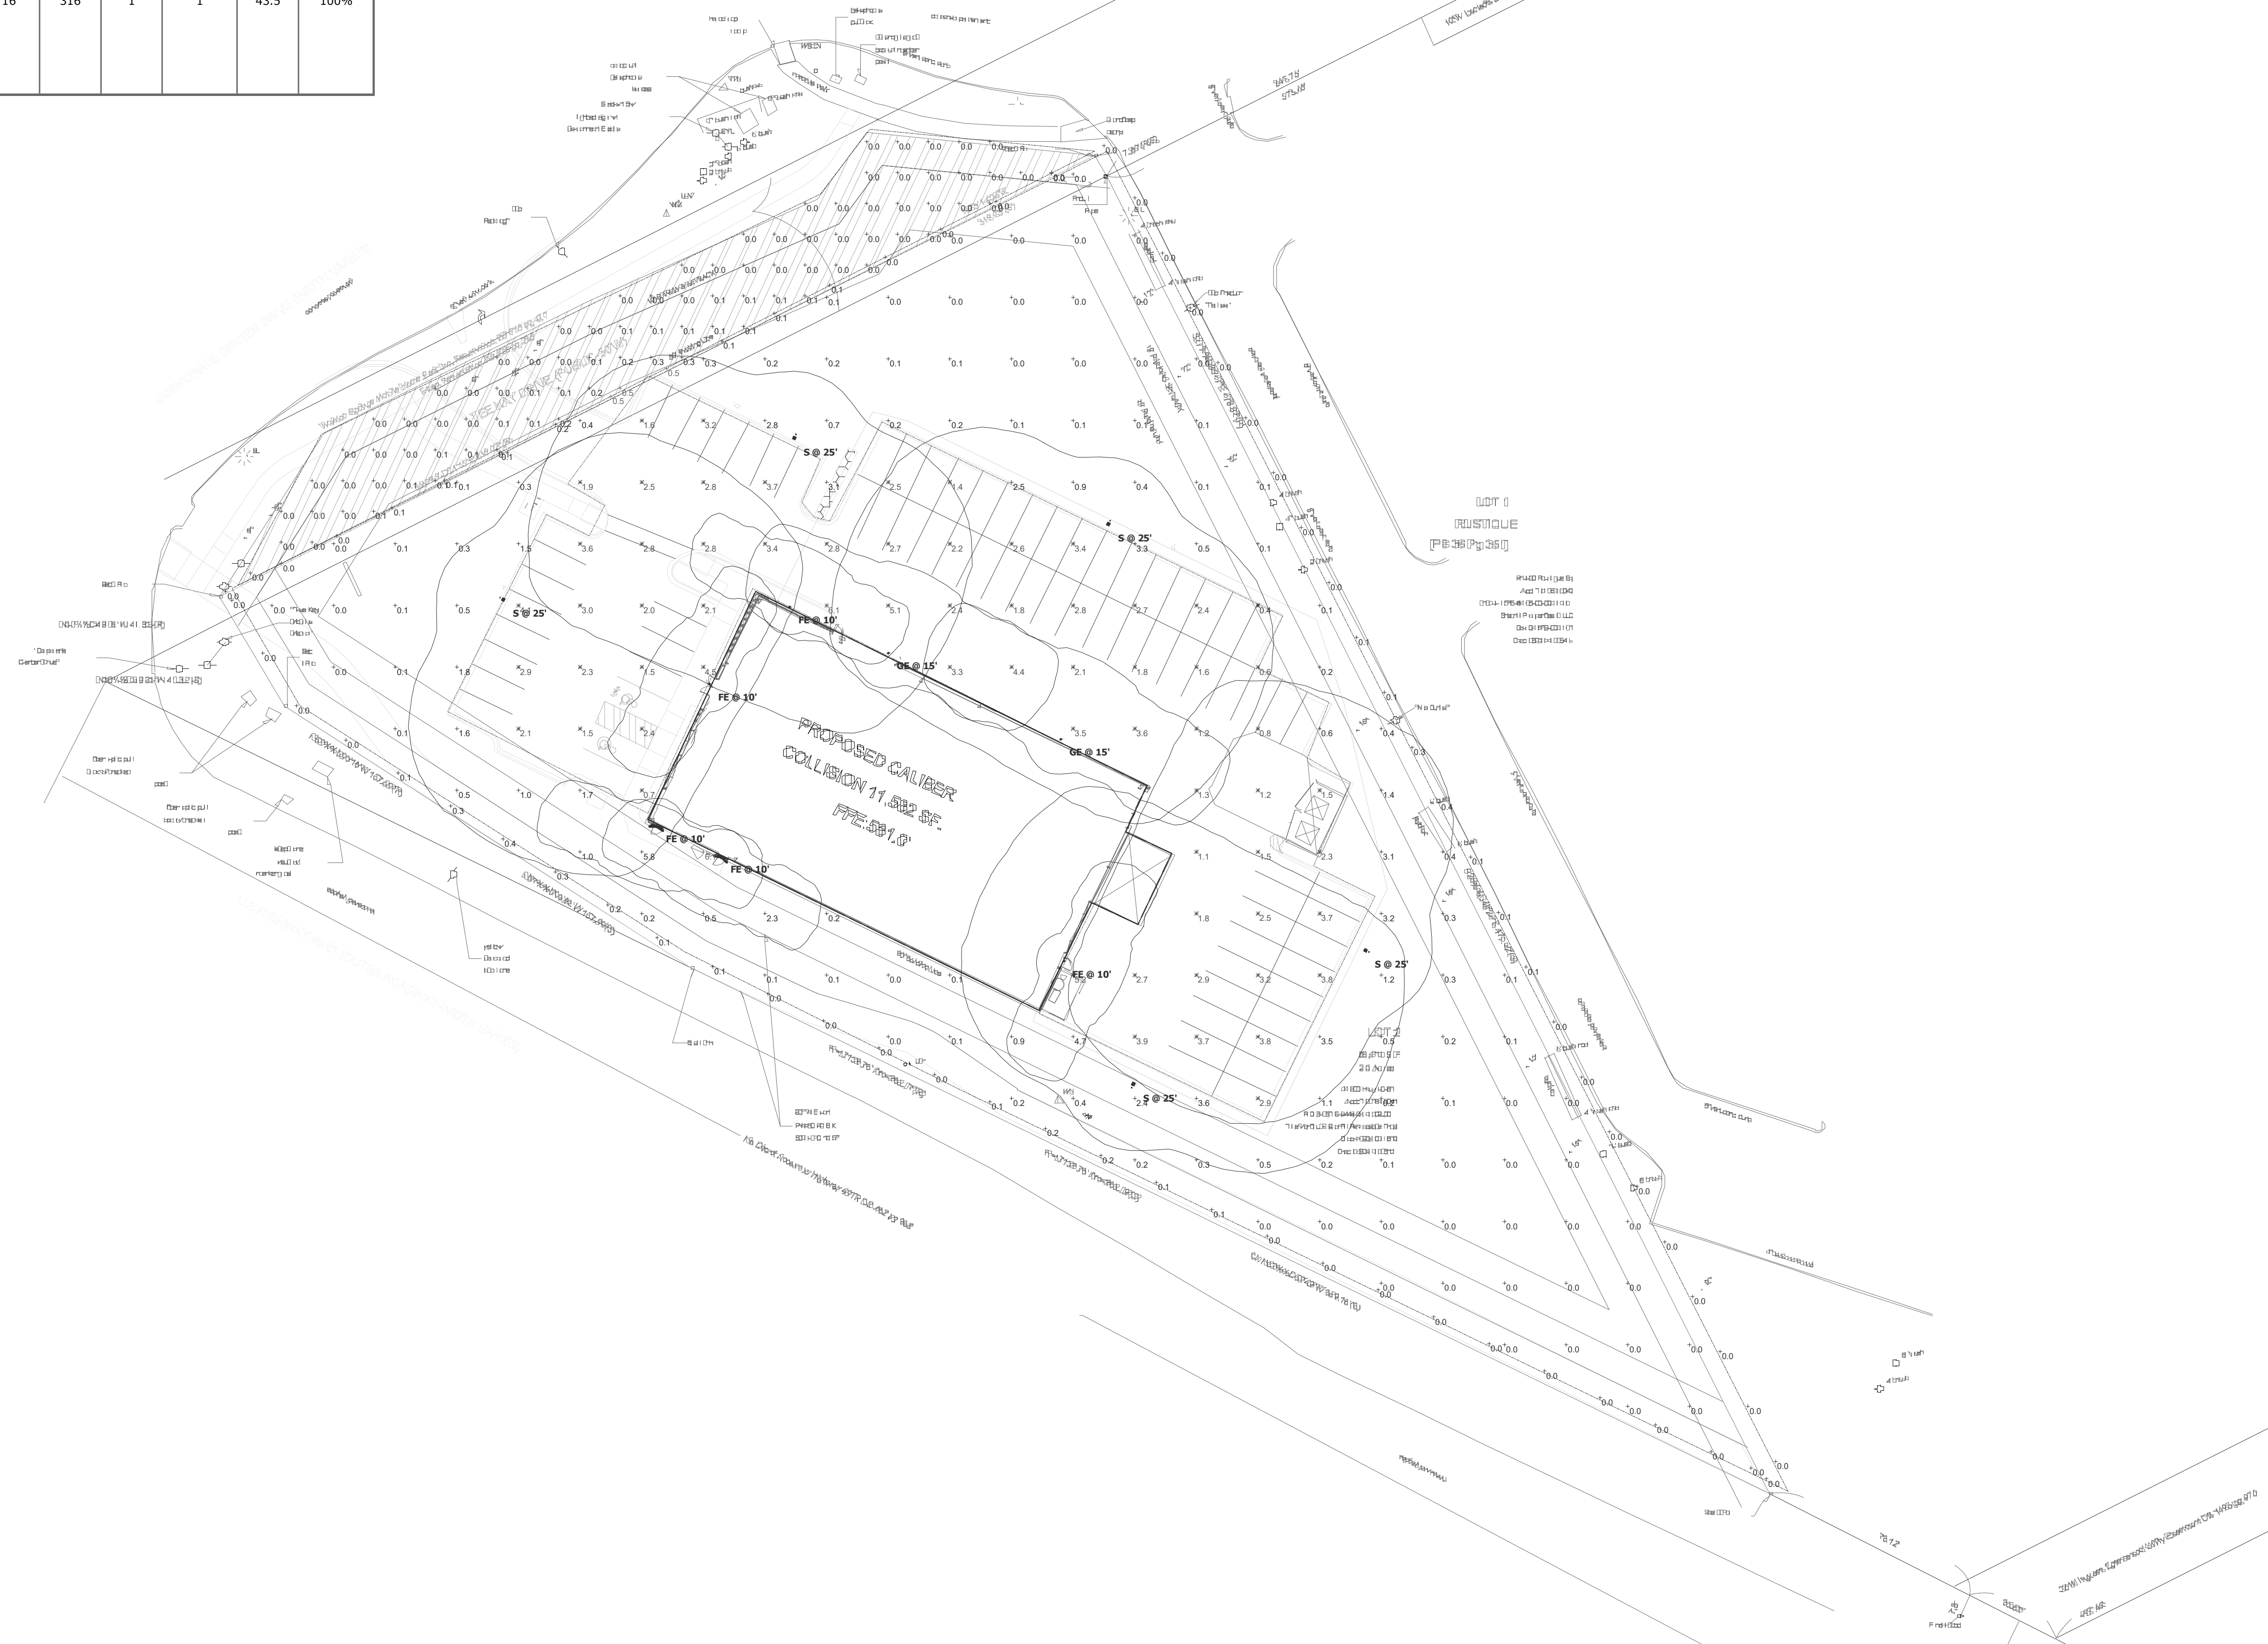

CALIBER COLLISION O'FALLON SITE LAYOUT