


**STORM SEWER PROFILES
CALUMET RANCH
(East Portion)**

December, 1994 Job No. 92-120A
 Rev 3-21-95 per Comments L.S.S.
 Rev 4-6-95 per Comments L.S.S.

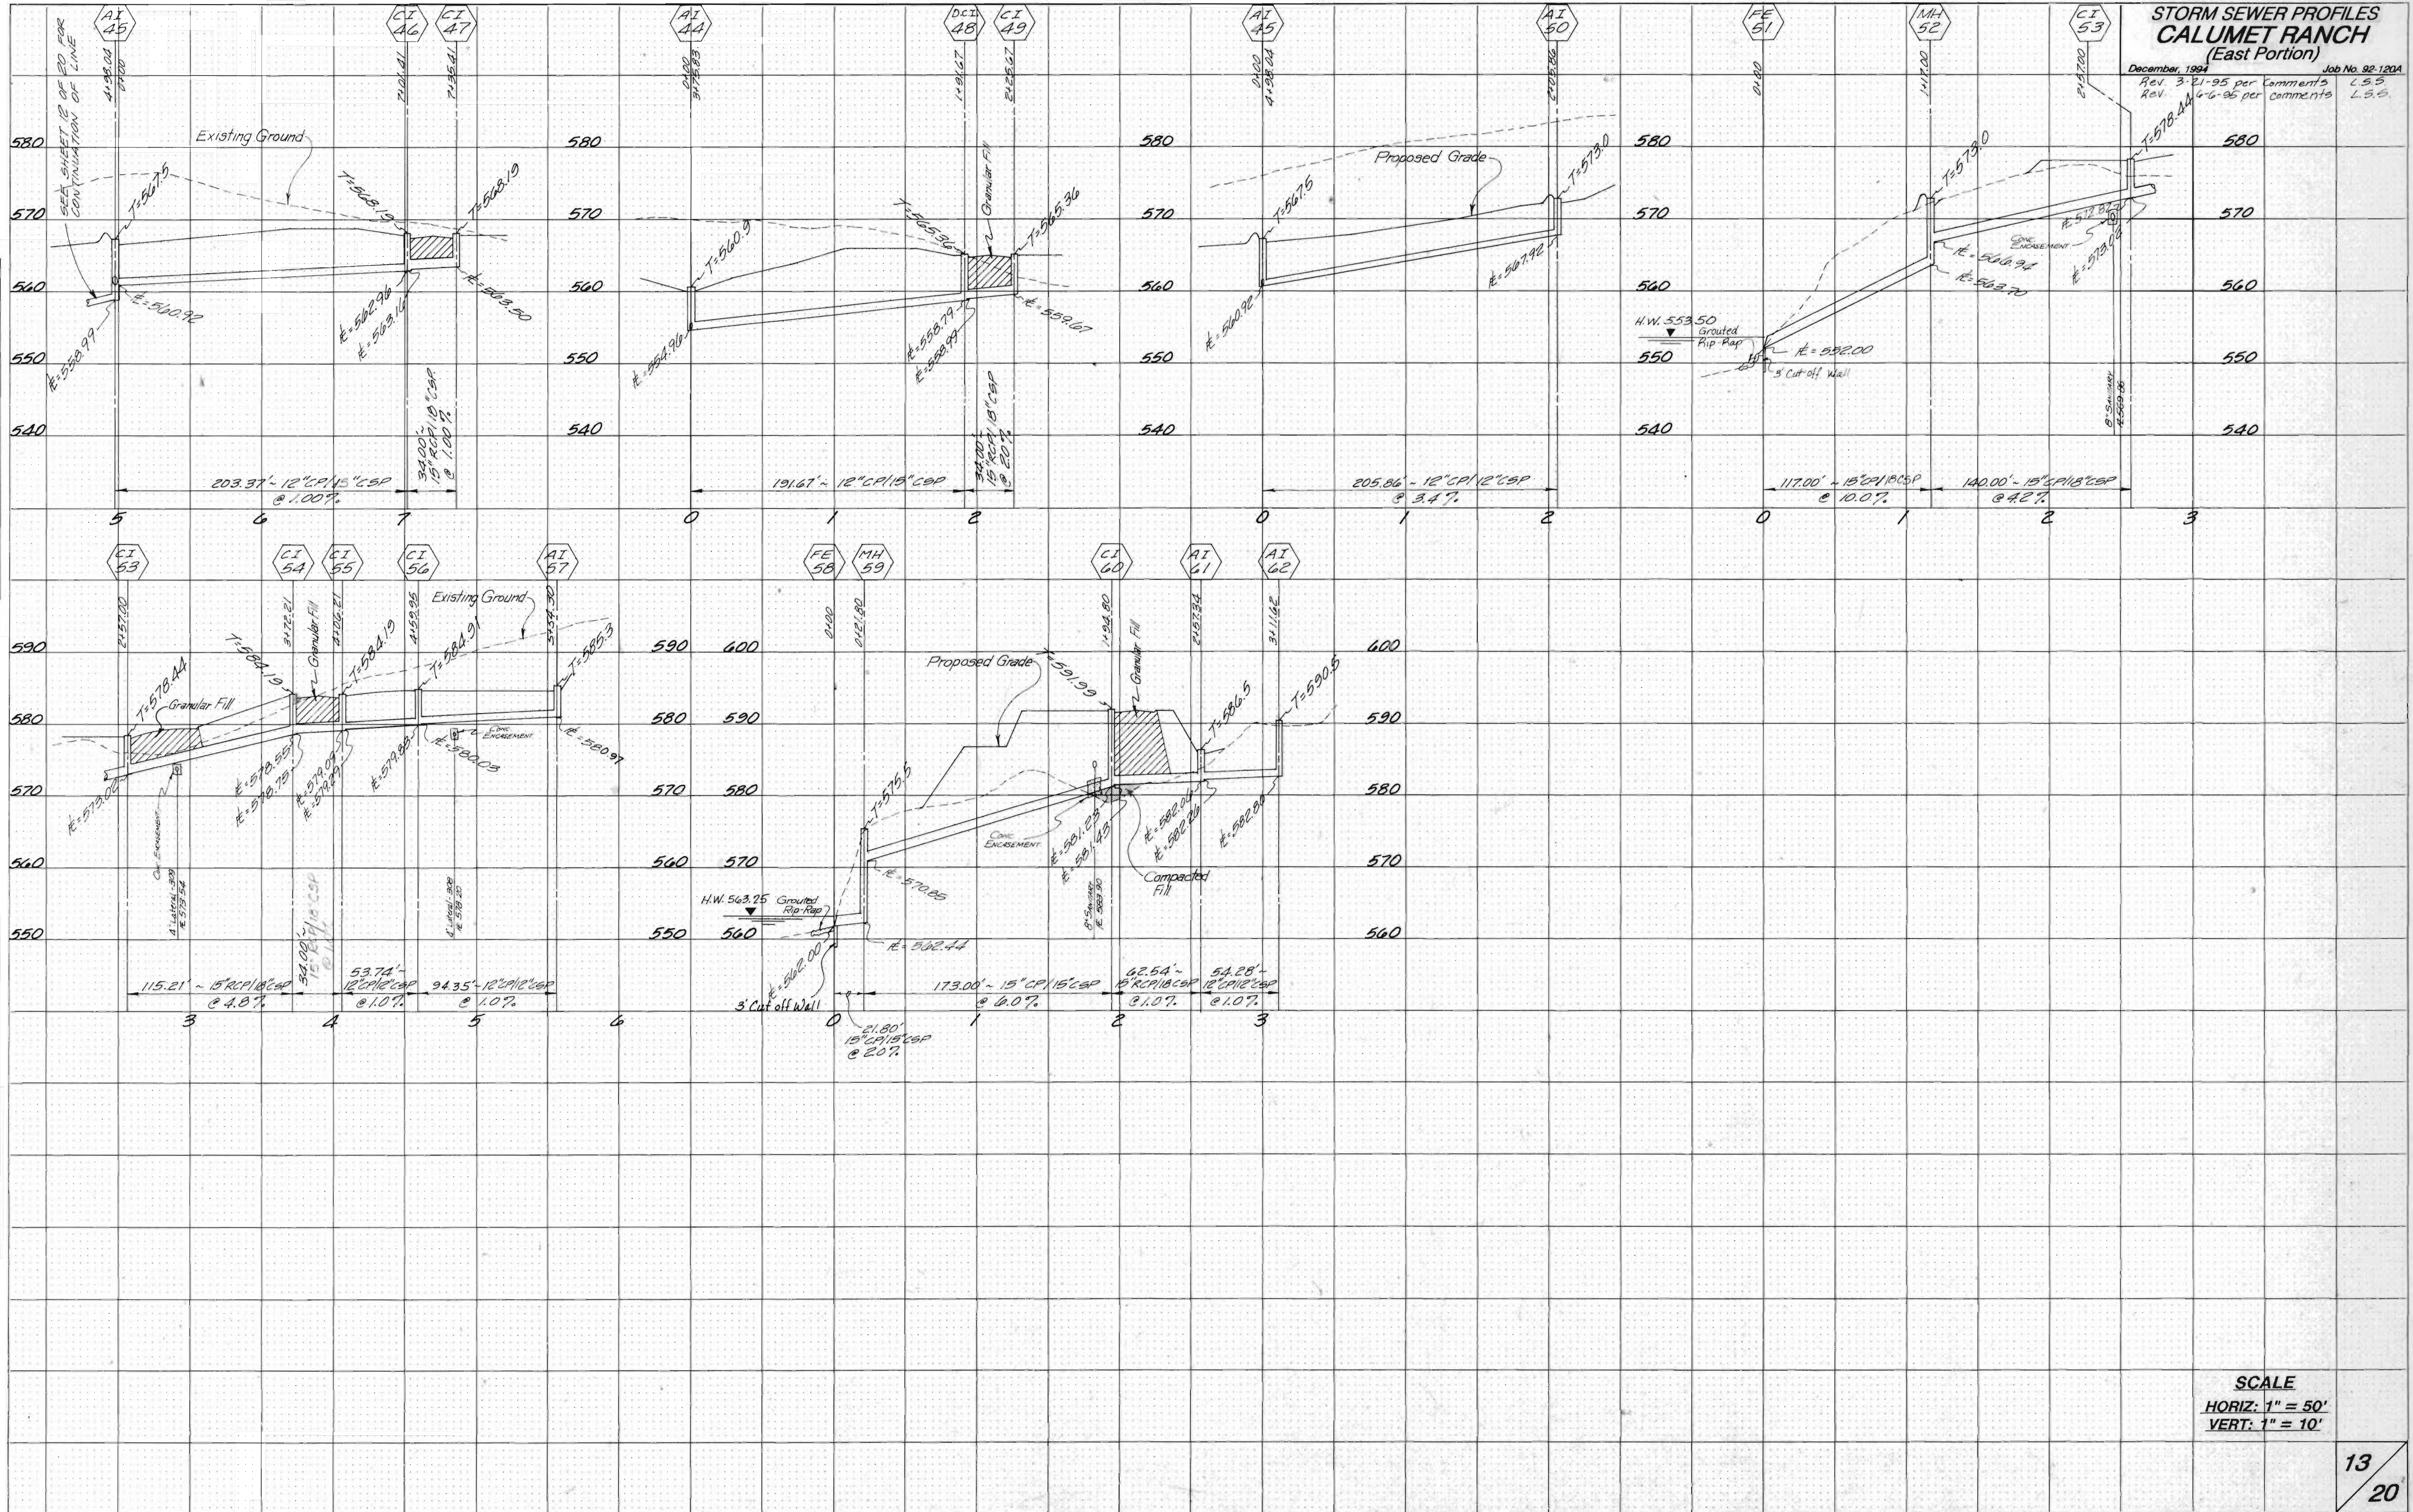

DATE
 BY
 SURVEYED
 PLOTTED
 TEMPLATE
 NOTE BOOK
 AREAS CHECKED

DATE
 BY
 ORIGINAL
 SURVEY
 PLOTTED
 TEMPLATE
 NOTE BOOK
 AREAS CHECKED

SCALE
 HORIZ: 1" = 50'
 VERT: 1" = 10'

13
 20