


**"THIS SHEET FOR DRAINAGE PURPOSES ONLY-
 NOT FOR CONSTRUCTION"**

**DRAINAGE AREA MAP
 CALUMET RANCH
 (East Portion)**
 December, 1994 Job No. 92-120A
 REV. PER CITY OF O'FALLON 3-21-95

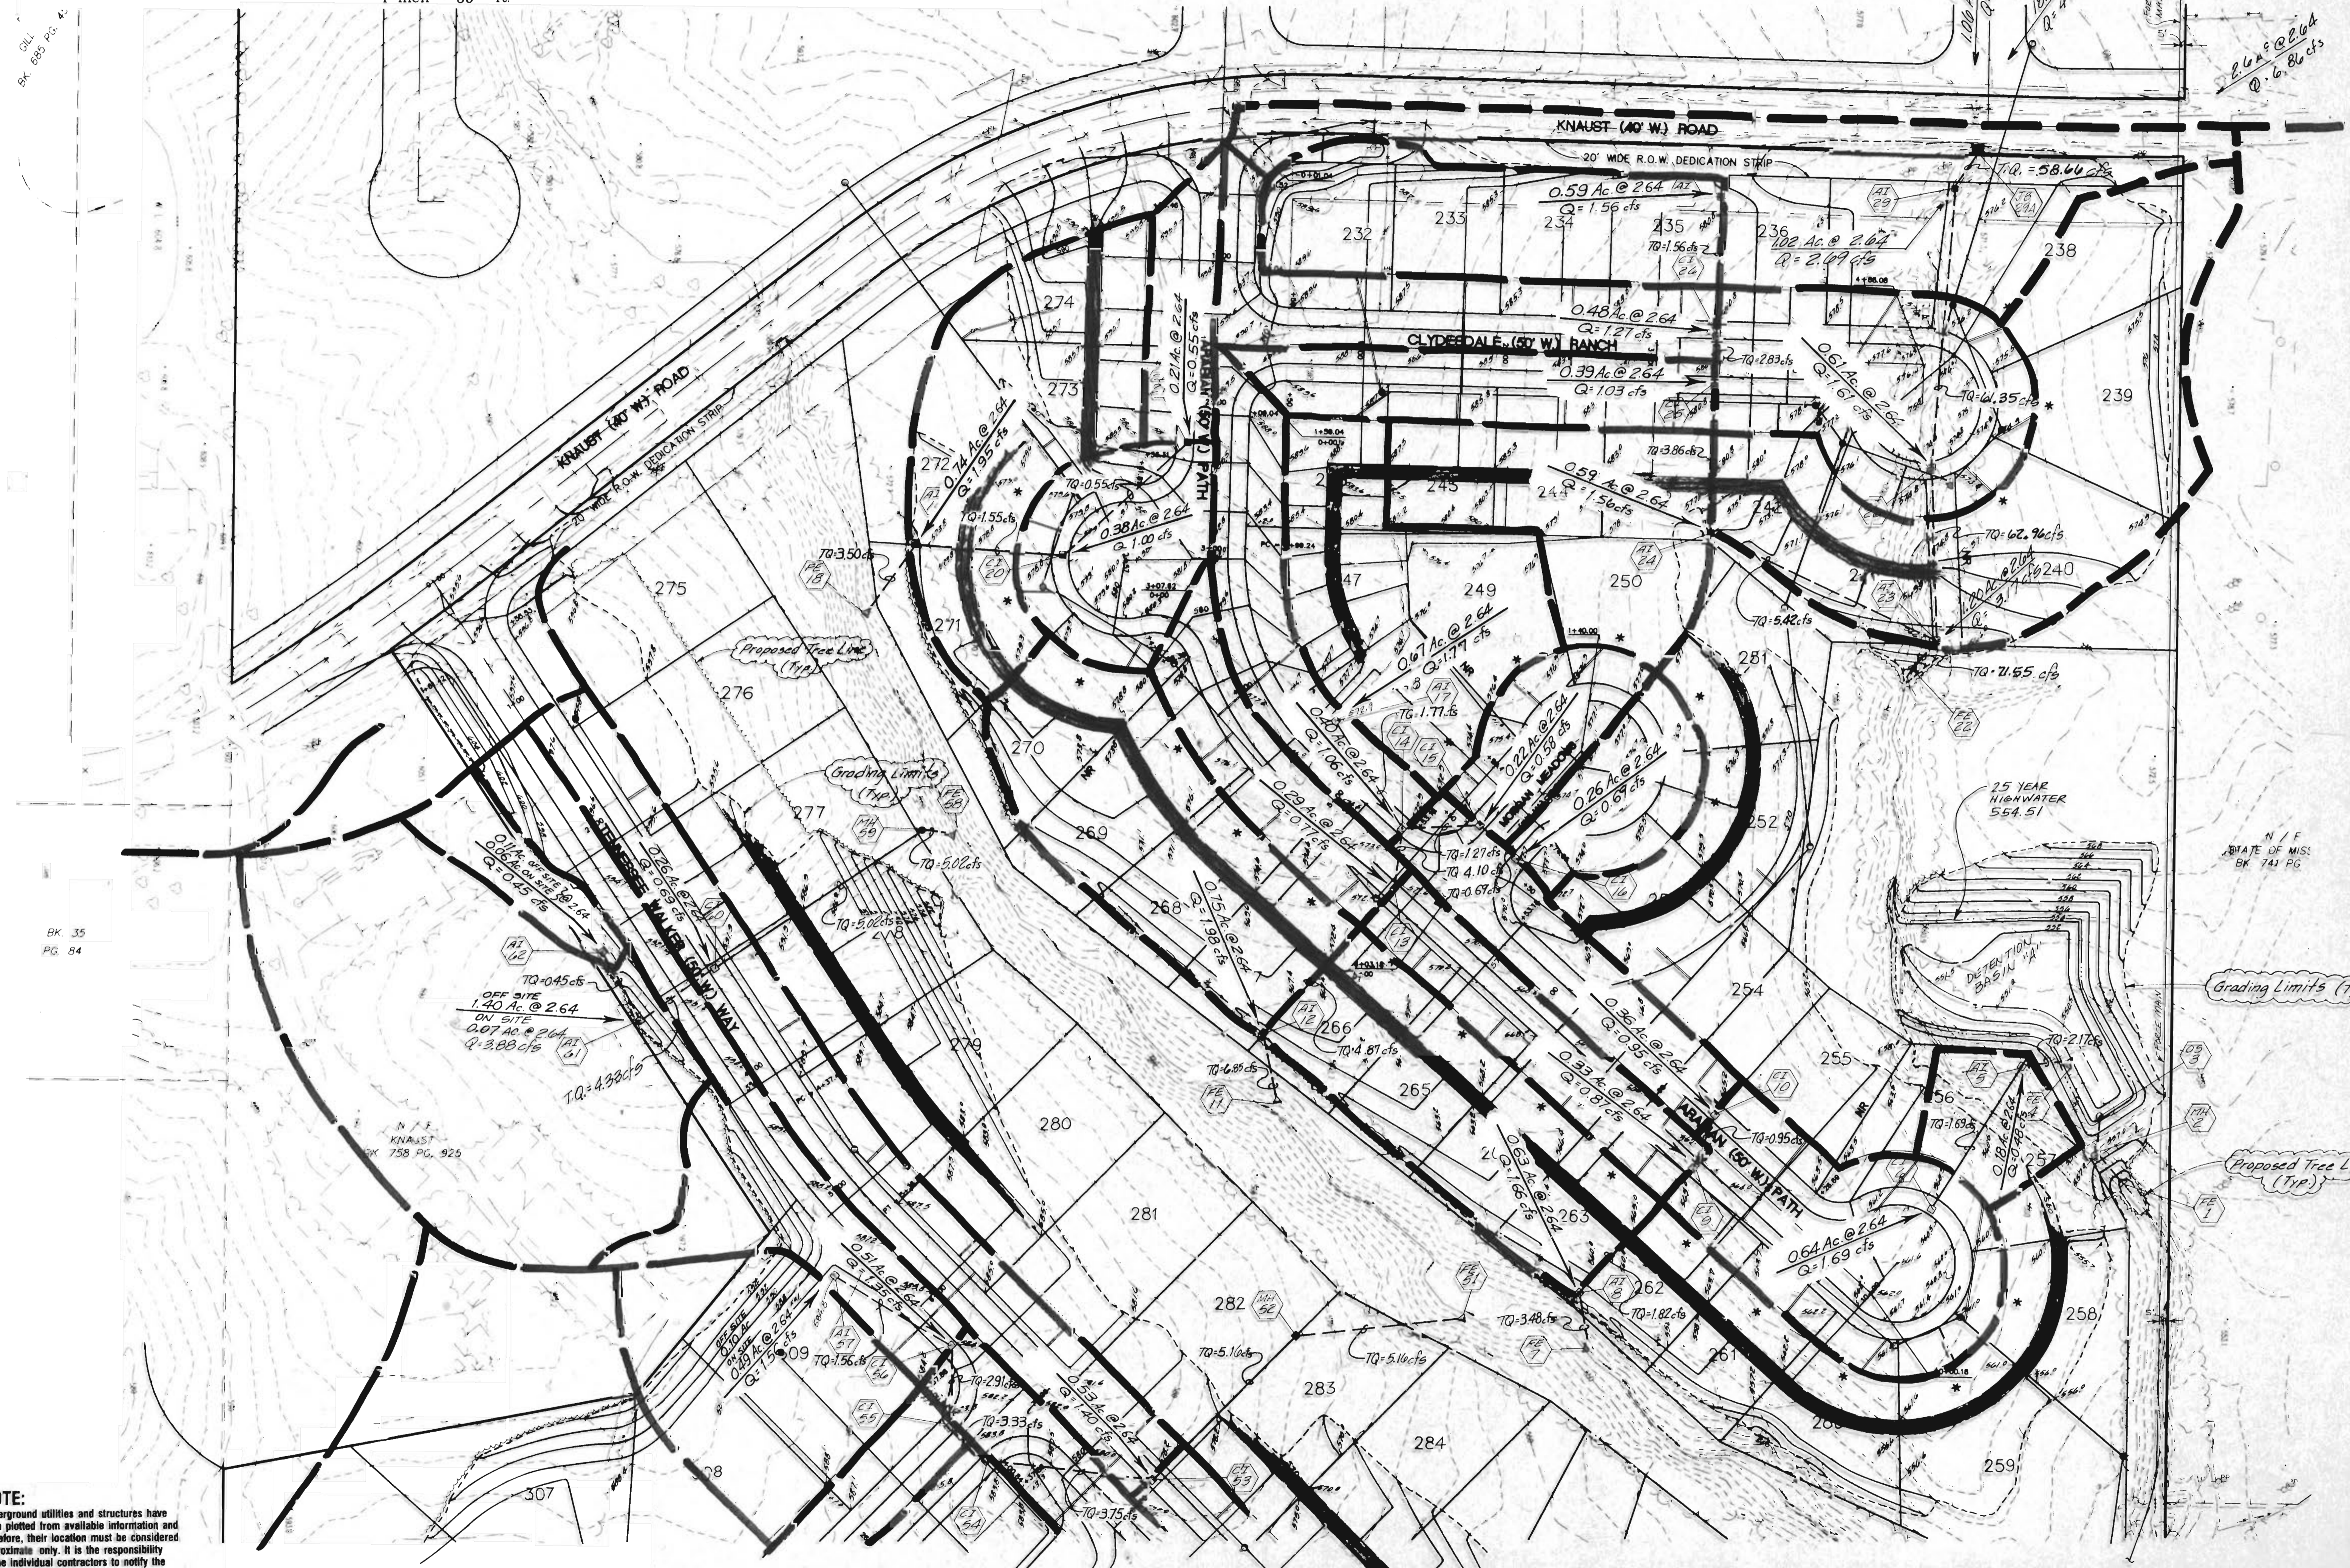

NOTE:
 Underground utilities and structures have been plotted from available information and therefore, their location must be considered approximate only. It is the responsibility of the individual contractors to notify the utility companies before actual construction.