



SEE SHEET 2

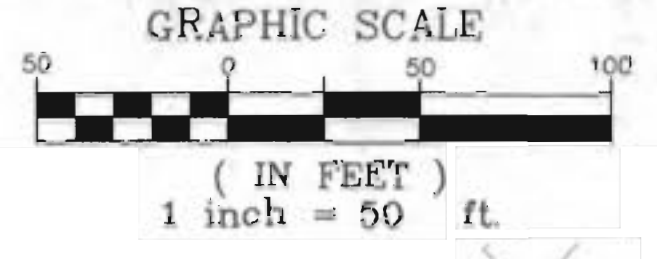

* = 70' min. @ bldg. line

State of Mo
 Bk 7d1 Pg 185

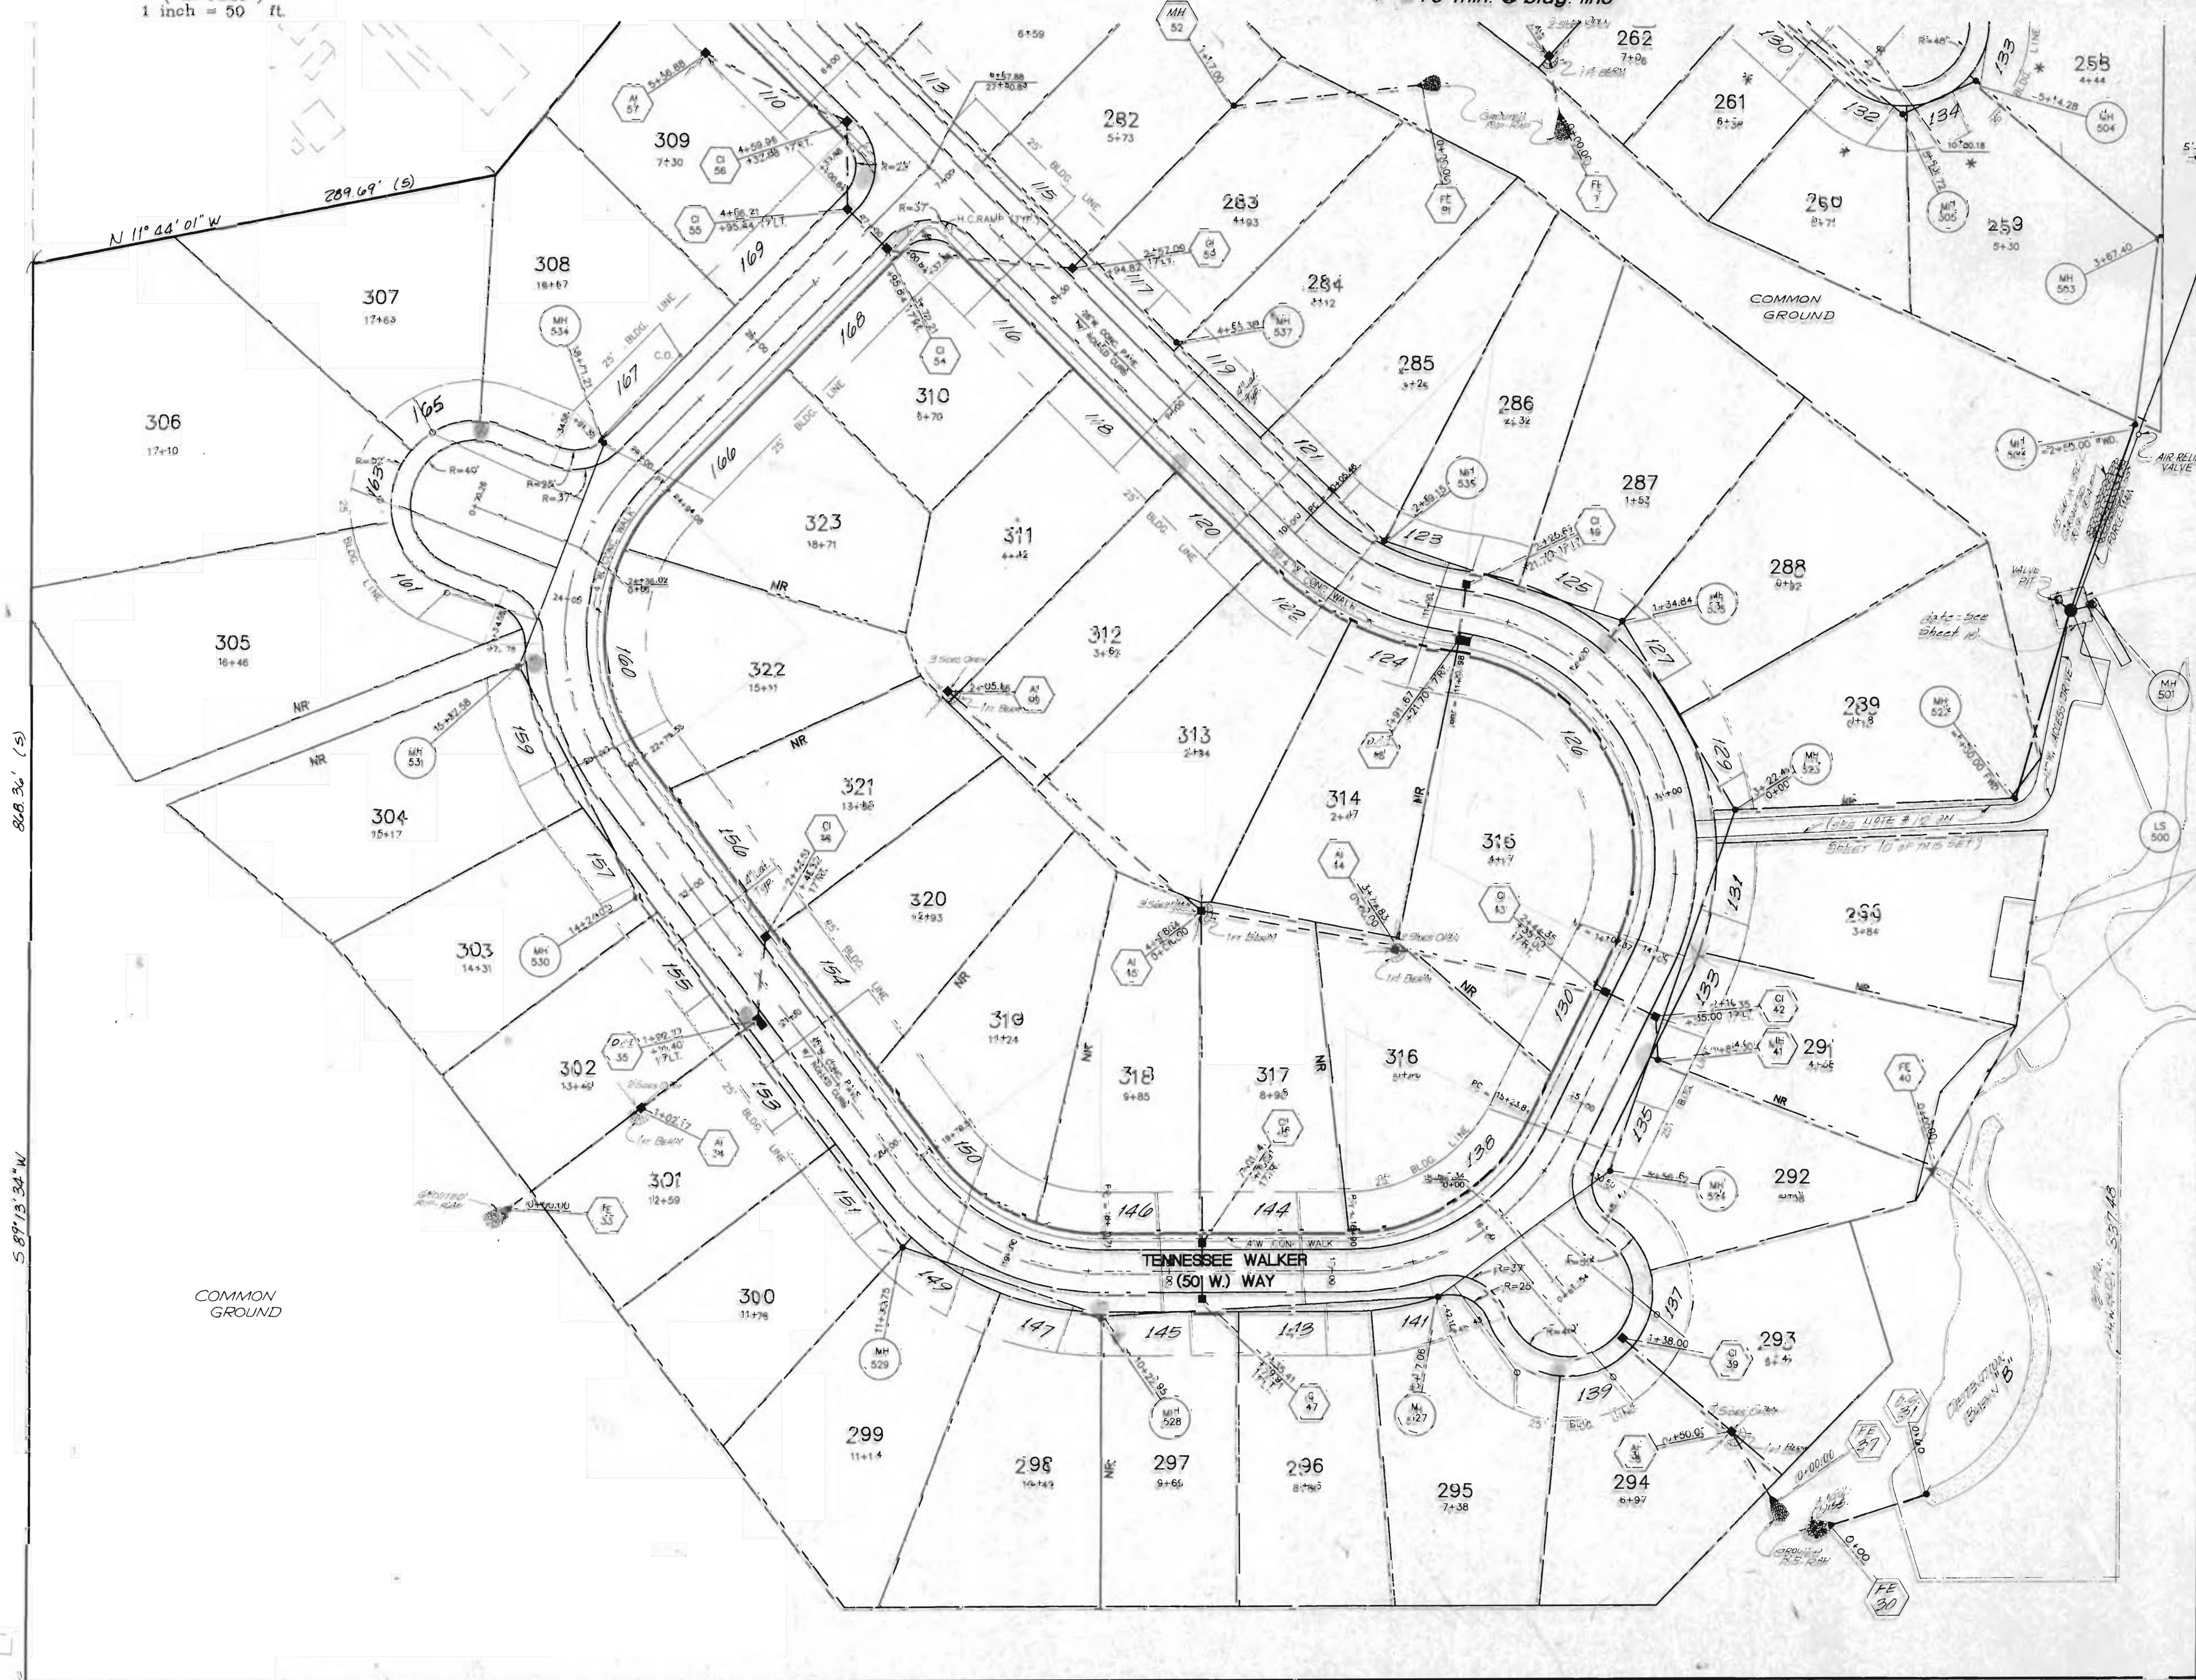

RED FOX ACRES
 PB. 7 PG. 3

State of Mo
 Bk 7d1 Pg 185

Easement required for access to
 proposed detention basin

OAKRIDGE EST. PLAT #
 PB 20 PG 138-140

NOTE:
 Underground utilities and structures have been plotted from available information and therefore, their location must be considered approximate only. It is the responsibility of the individual contractors to notify the utility companies before actual construction.

Oakridge Est. Plat 5
 PB 20 PG 138-140