



SEE SHEET 4

GRADING PLAN
CALUMET RANCH
(East Portion)

December, 1994
REV. 10-10-95 PER CITY OF FALLON COMMENTS 1-4

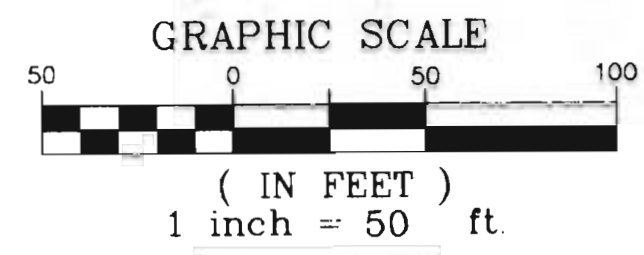

RED FOX ACRES
PB. 7 PG. 3

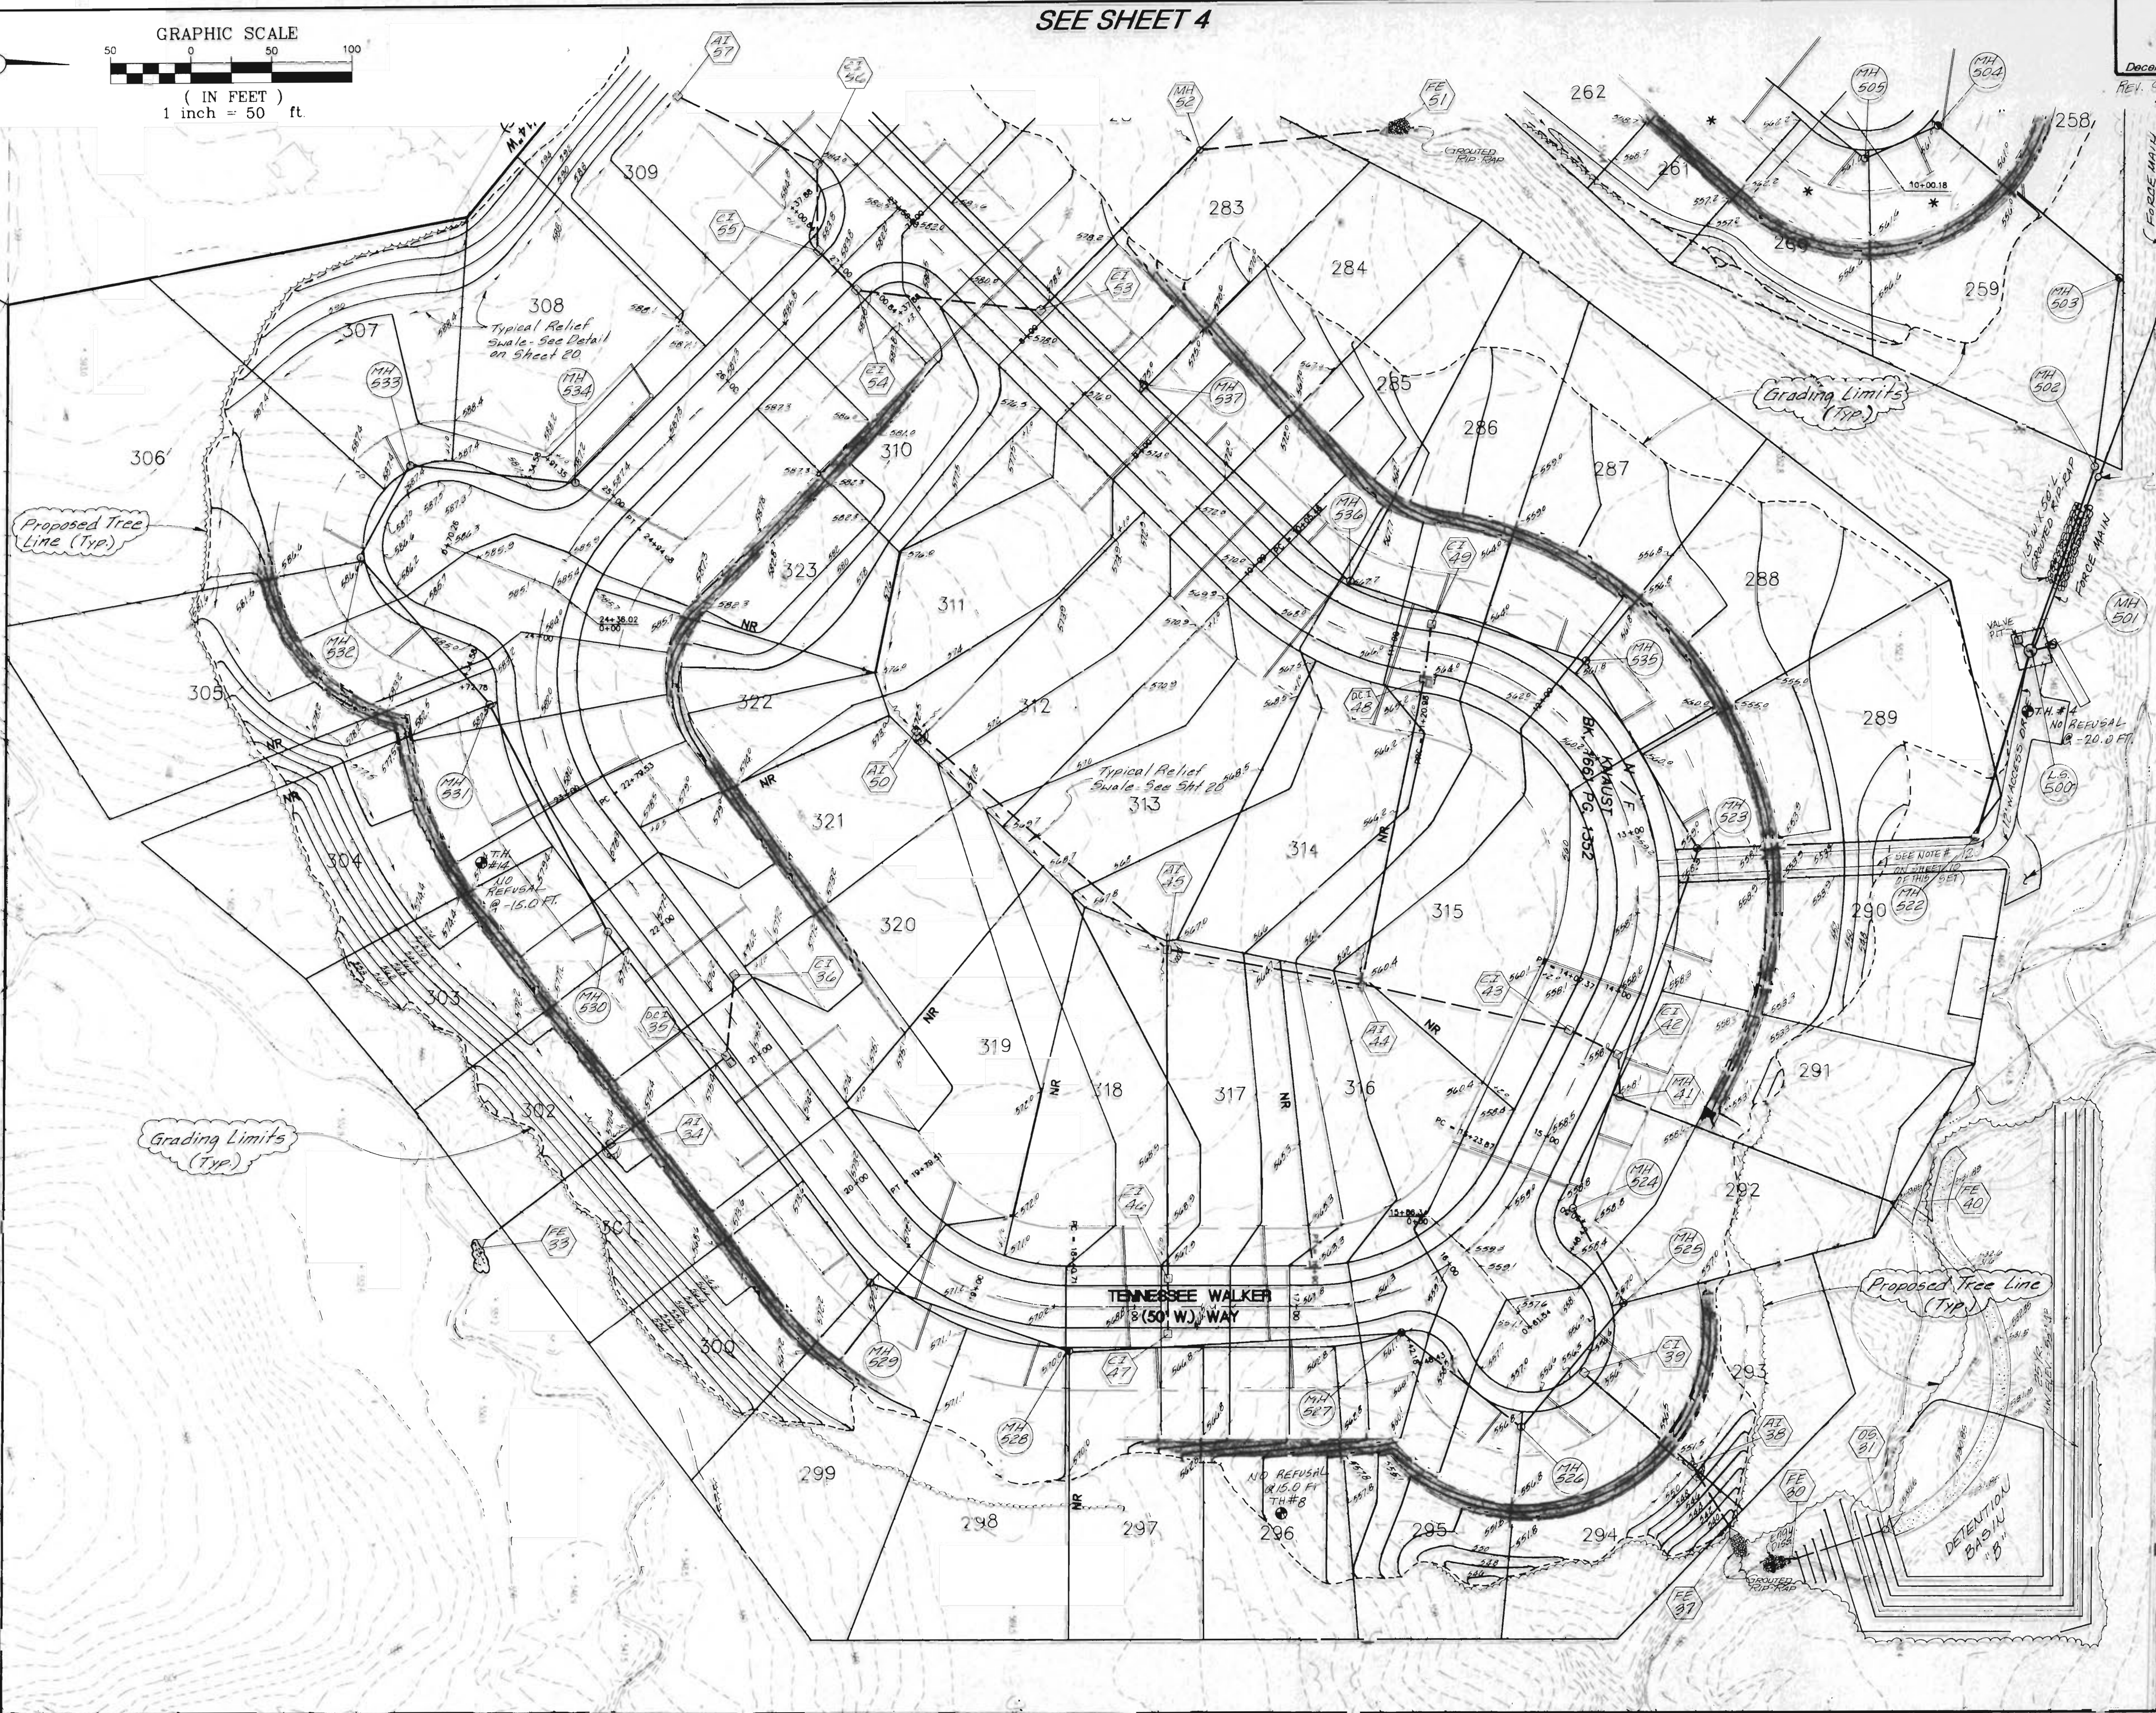

Proposed Tree Line (Typ)

Grading Limits (Typ)

Grading Limits (Typ)

Proposed Tree Line (Typ)

DETENTION BASIN "B"

NOTE:
NO EXISTING UTILITY STRUCTURES, STRENGTHENING OR FENCE UNTIL GROUND COVER IS ESTABLISHED.

20' WIDE ACCESS FOR DETENTION BASIN "B"

EASEMENT REQUIRED FOR ACCESS TO PROPOSED DETENTION BASIN

CONTRACT ES. PB. 24 PG.

NOTE:
SEE PREVIOUSLY APPROVED GRADING PLANS FOR SILTATION CONTROL

NOTE:
Underground utilities and structures have been plotted from available information and therefore, their location must be considered approximate only. It is the responsibility of the individual contractors to notify the utility companies before actual construction.

921200ES