


STREET PROFILES
CALUMET RANCH
(East Portion)

December, 1994 Job No. 92-1204

FINAL SURVEY DATE
BY
SURVEYED
NOTED
NOTE BOOK TEMPLATE
NO. AREAS CHECKED

ORIGINAL SURVEY DATE
BY
SURVEYED
NOTED
NOTE BOOK TEMPLATE
NO. AREAS CHECKED

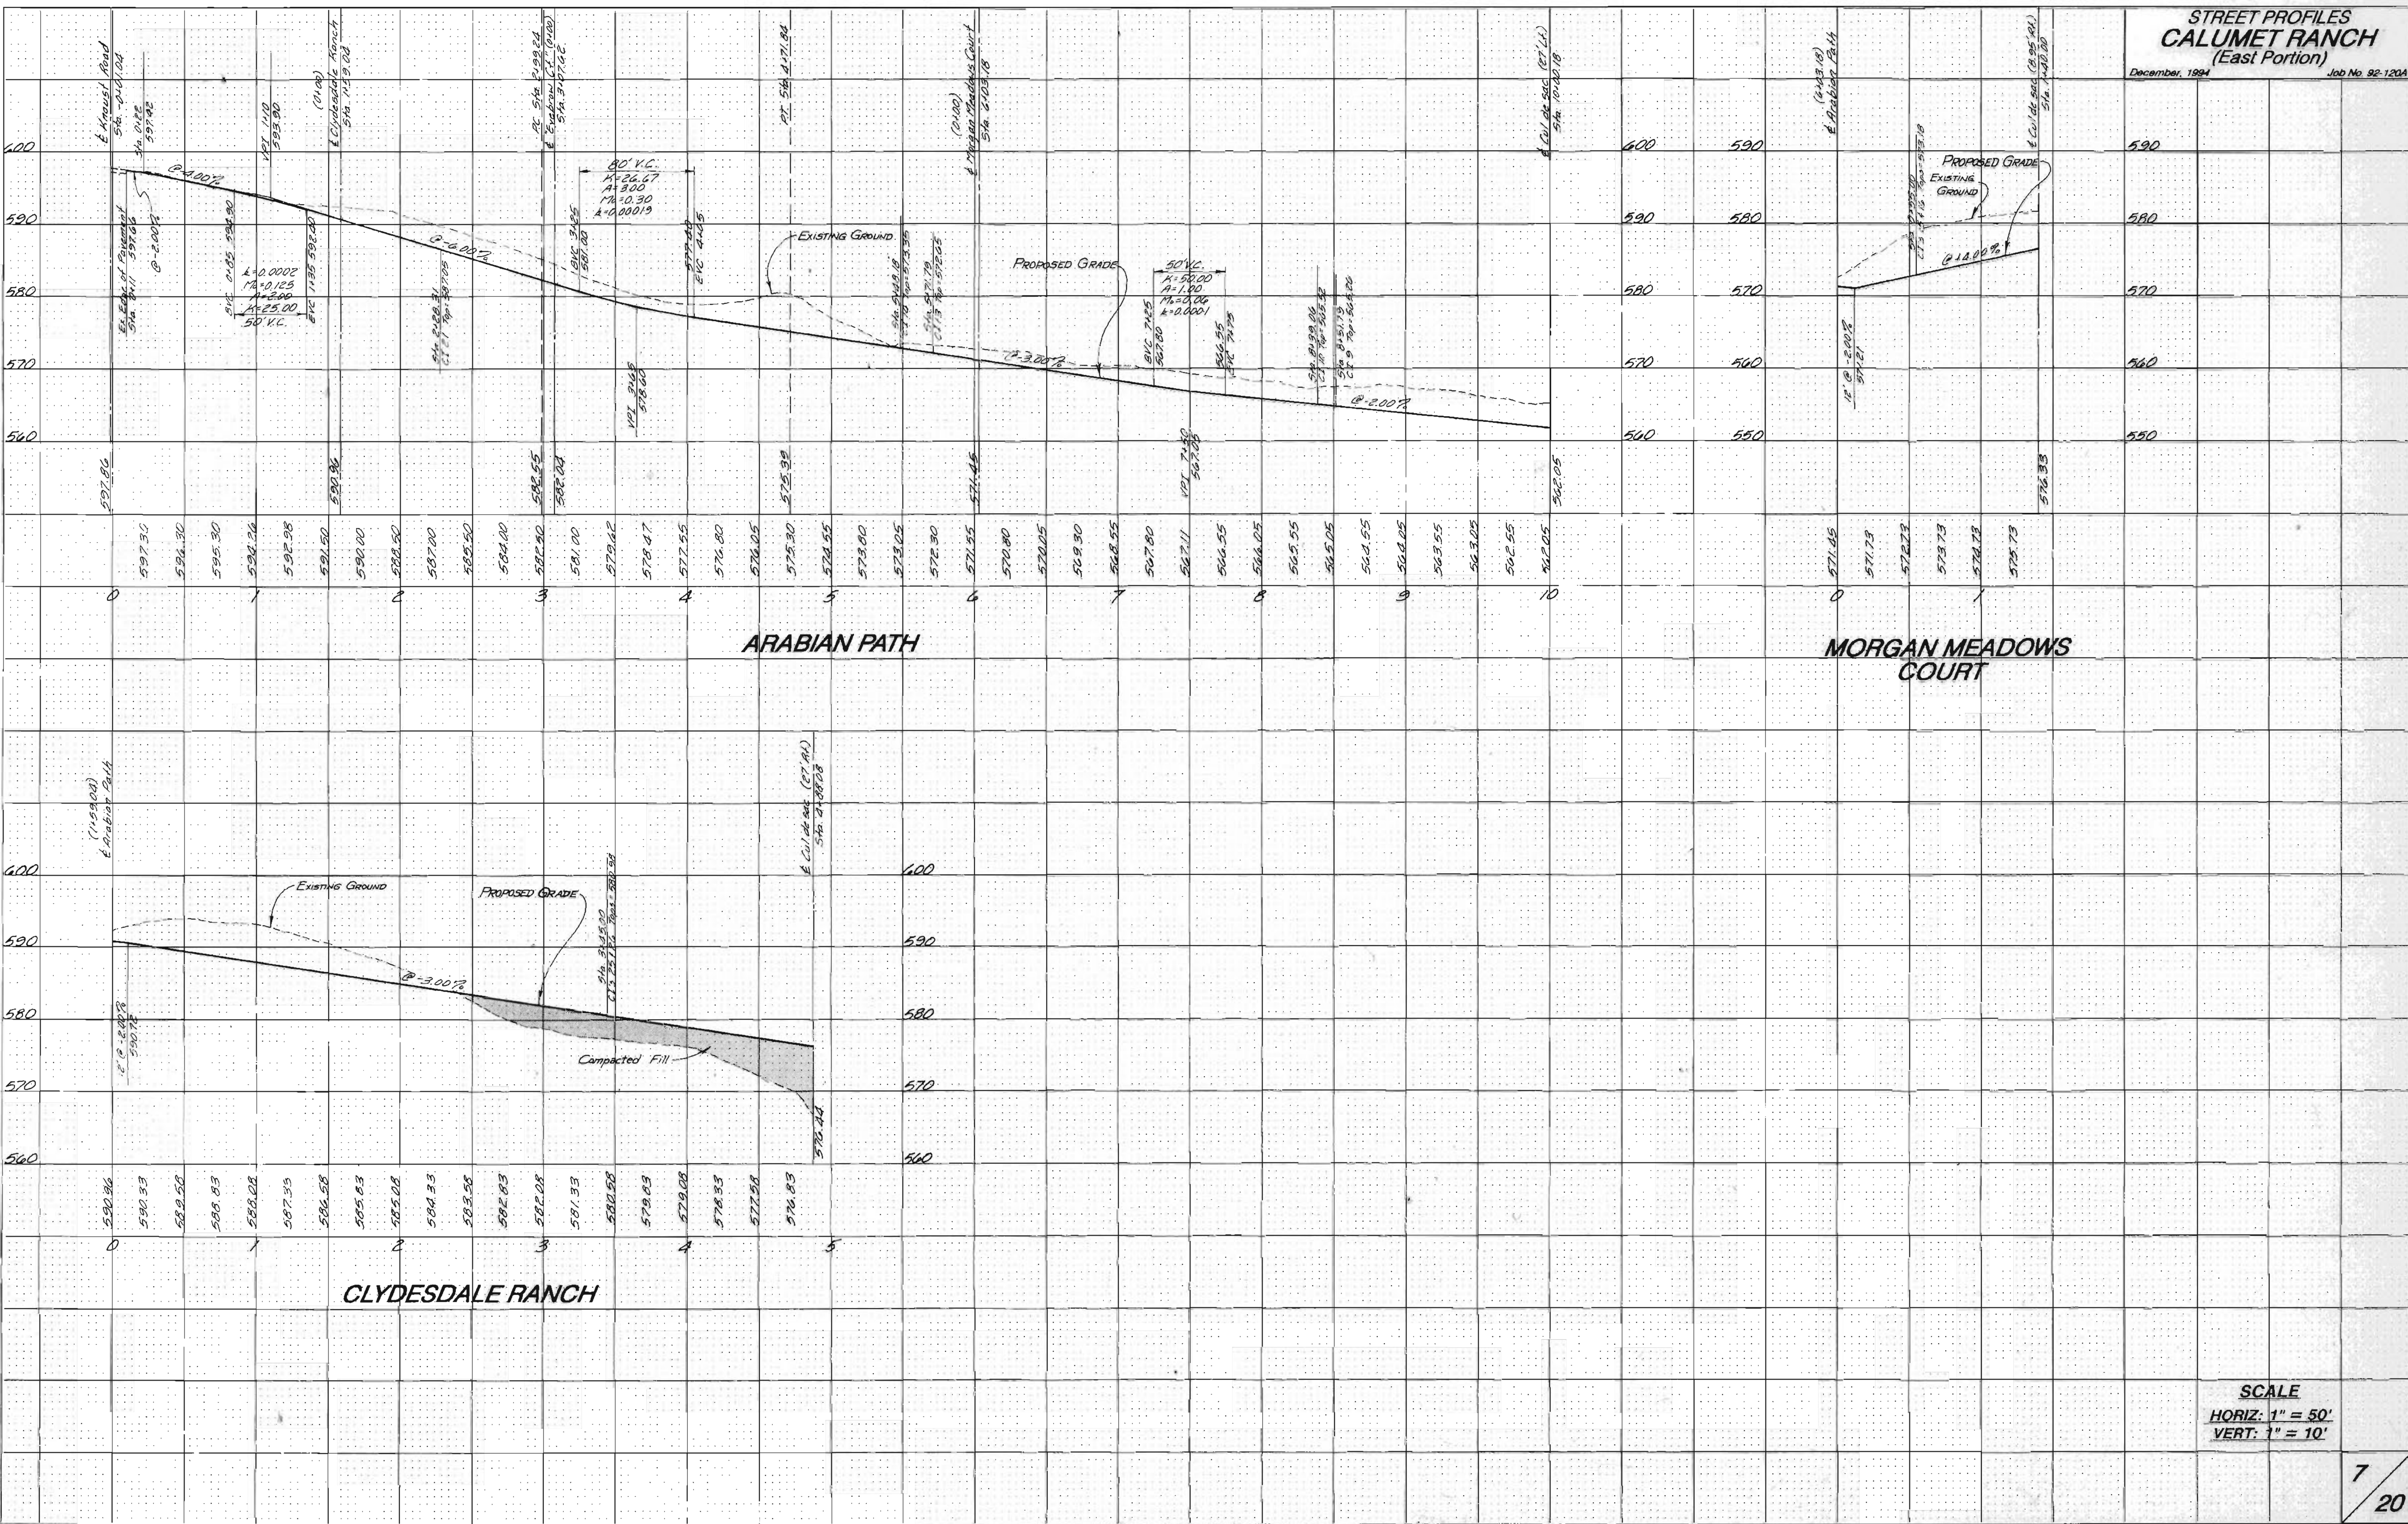

SCALE
HORIZ: 1" = 50'
VERT: 1" = 10'