


**SANITARY SEWER PROFILES**  
**CALUMET RANCH**  
 (East Portion)

December, 1964 Job No. 92-1204  
 REV. 6-27-95 PER PMS D. #2 G.S.

DATE \_\_\_\_\_  
 BY \_\_\_\_\_  
 SURVEY PLOTTED \_\_\_\_\_  
 ORIGINAL SURVEY TEMPLATE \_\_\_\_\_  
 NO. \_\_\_\_\_  
 AREAS CHECKED \_\_\_\_\_

DATE \_\_\_\_\_  
 BY \_\_\_\_\_  
 SURVEY PLOTTED \_\_\_\_\_  
 ORIGINAL SURVEY TEMPLATE \_\_\_\_\_  
 NO. \_\_\_\_\_  
 AREAS CHECKED \_\_\_\_\_

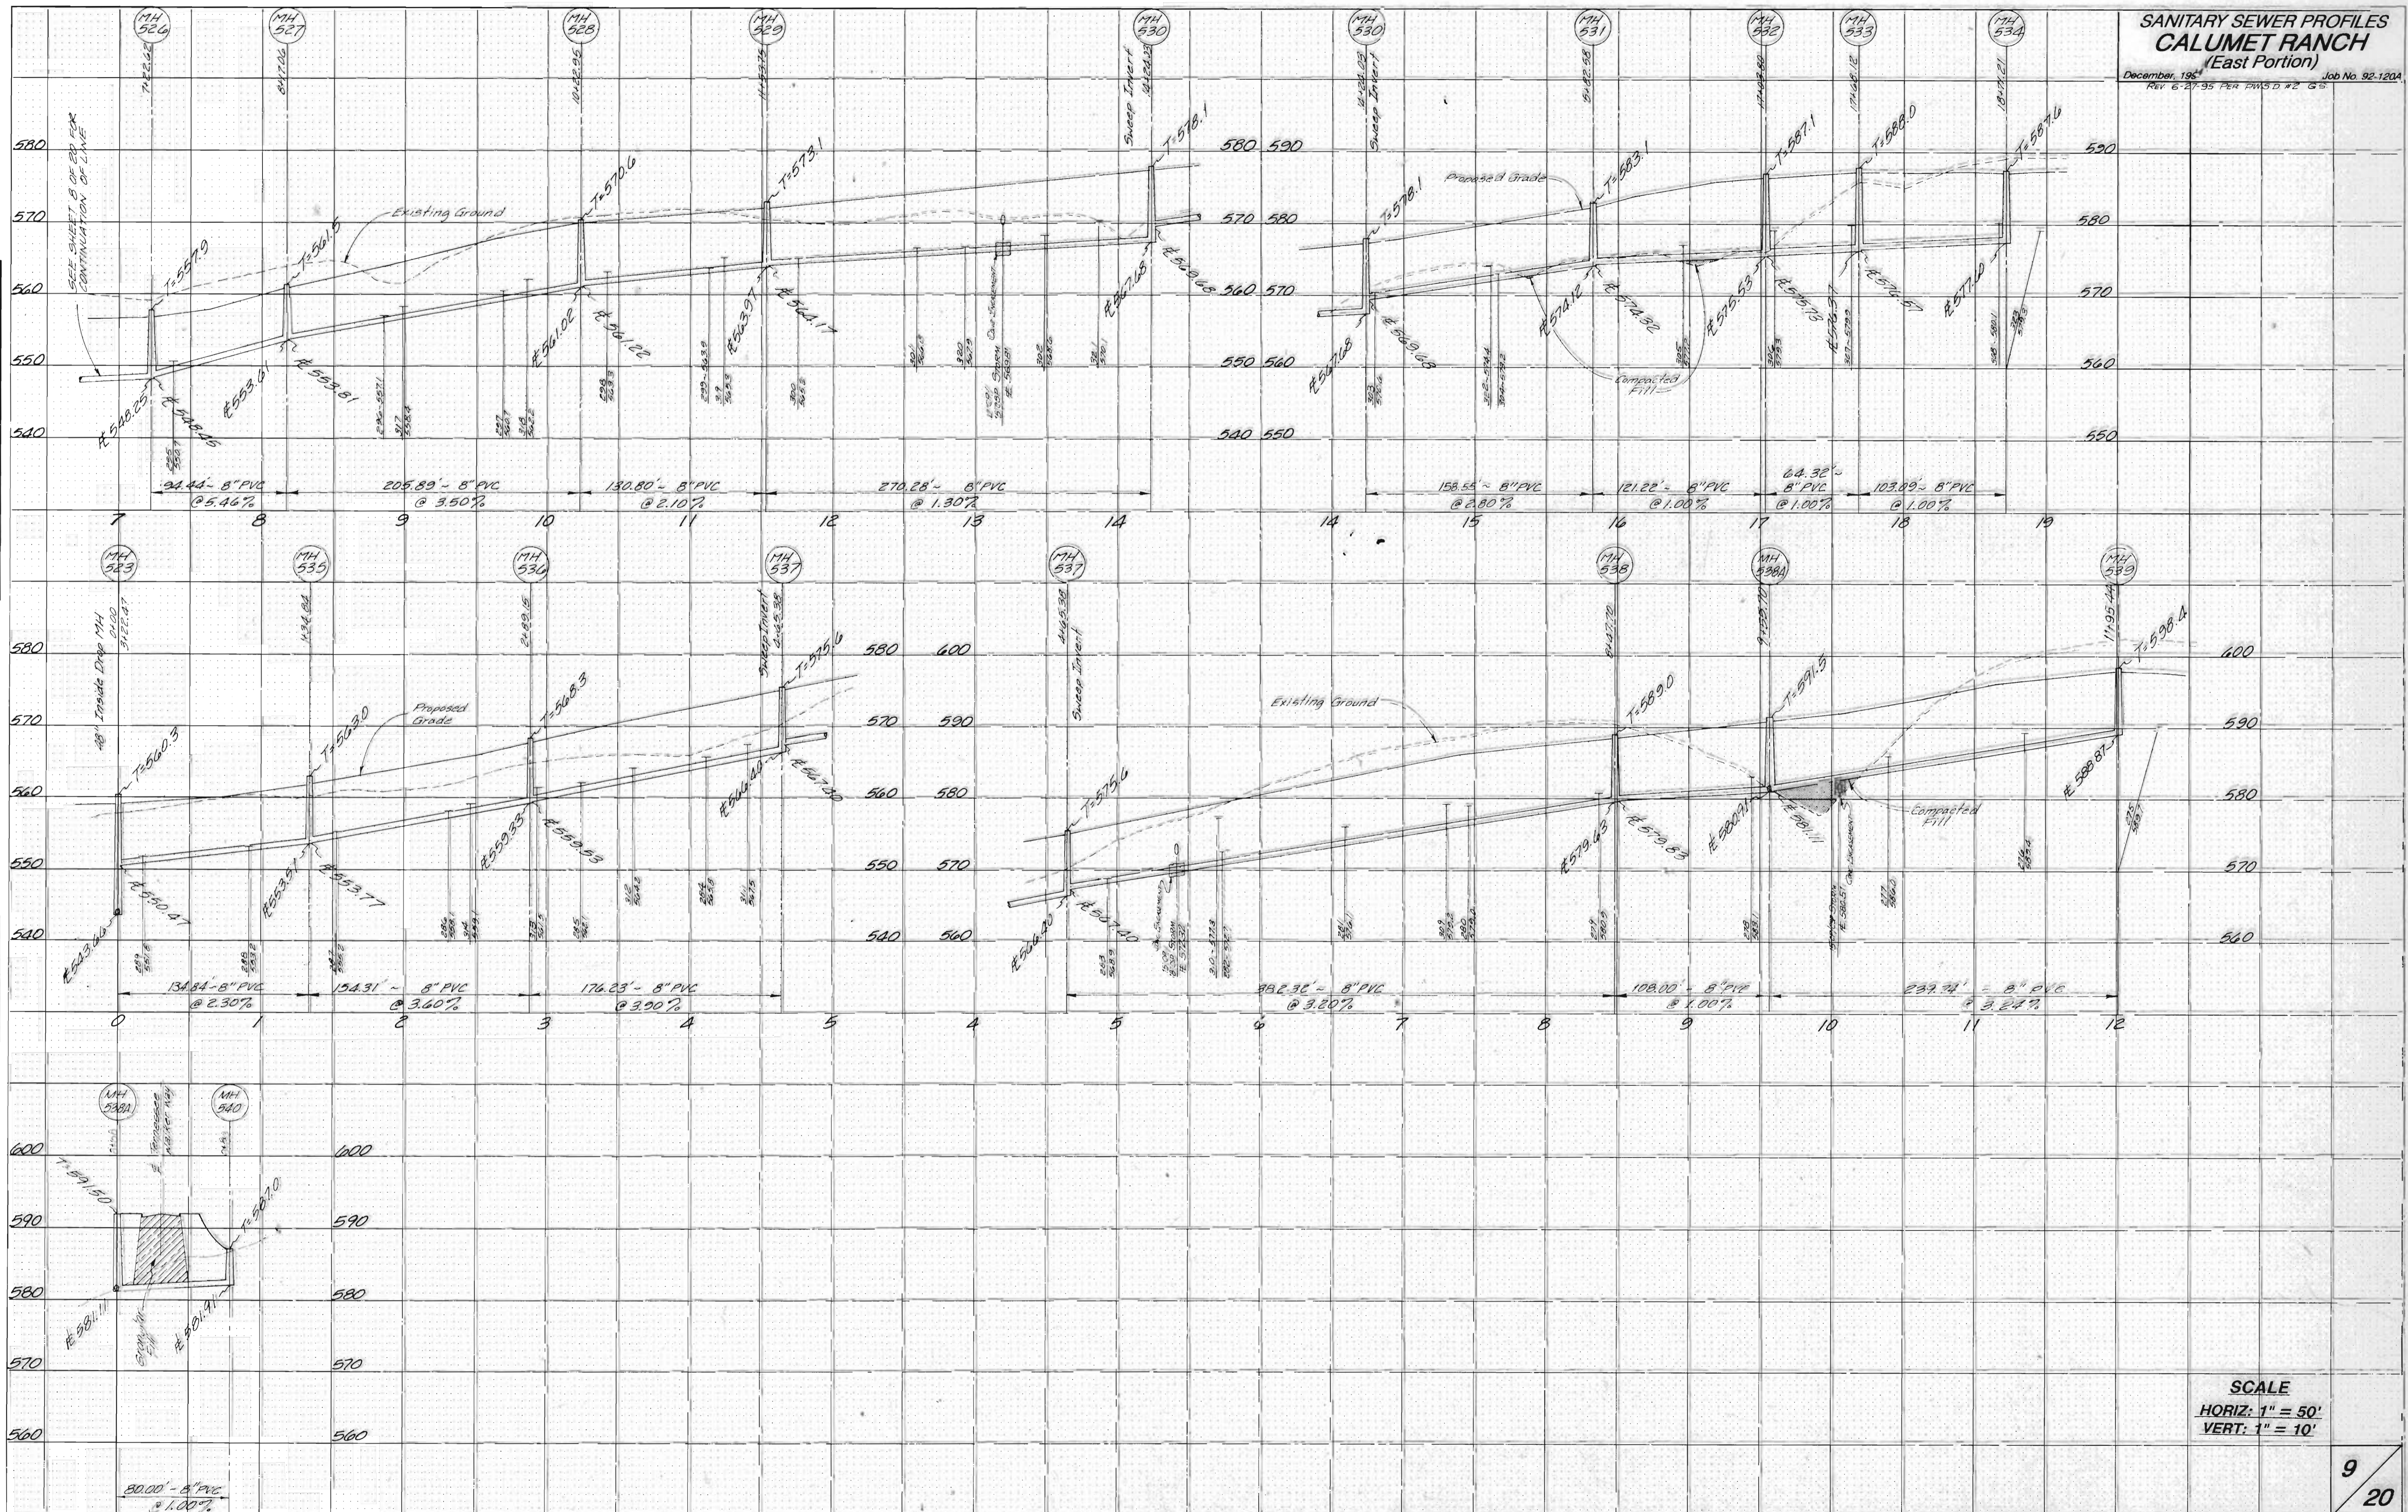

**SCALE**  
 HORIZ: 1" = 50'  
 VERT: 1" = 10'