


**SANITARY SEWER PROFILES
CALUMET RANCH
(West Portion)**
March, 1995 Job No. 92-120A

FINAL SURVEY
BY: _____
DATE: _____
INVENTED: _____
TEMPLATE: _____
NOTE BOOK: _____
AREAS CHECKED: _____

ORIGINAL SURVEY
BY: _____
DATE: _____
INVENTED: _____
TEMPLATE: _____
NOTE BOOK: _____
AREAS CHECKED: _____

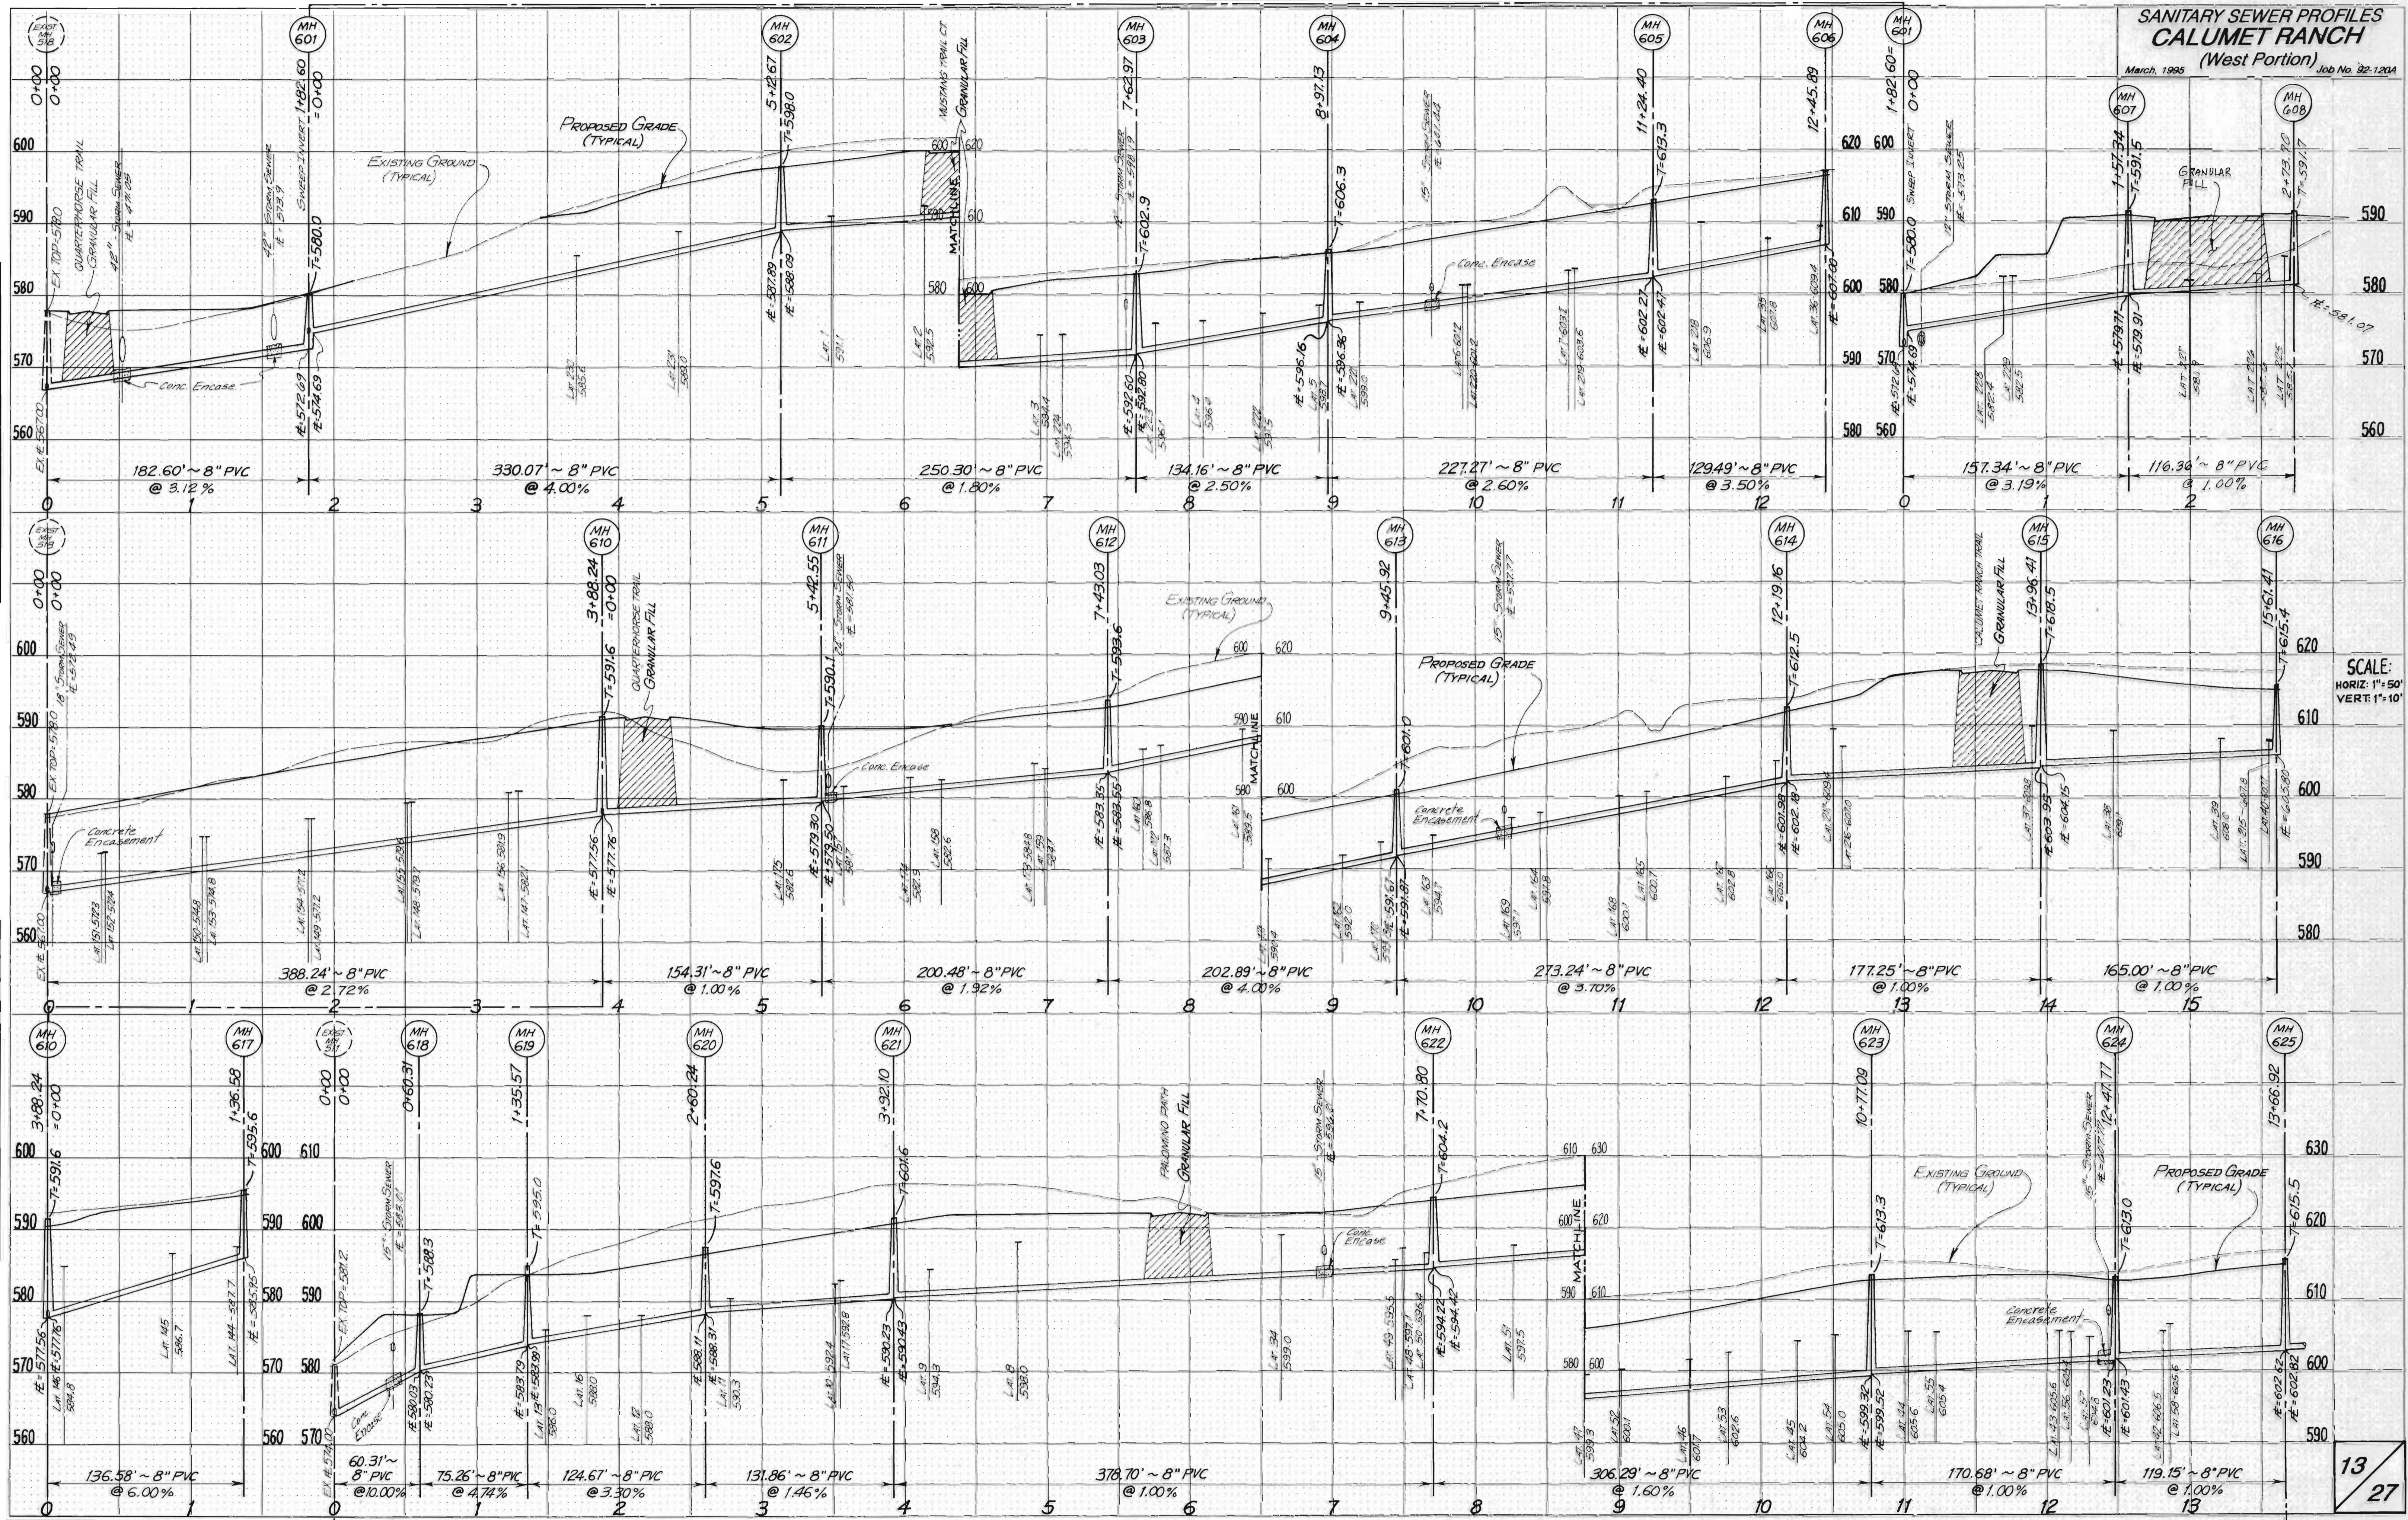

SCALE:
HORIZ: 1" = 50'
VERT: 1" = 10'

13
27

CONTINUED ON NEXT SHEET