


CONTINUED FROM PREVIOUS SHEET

SEE PREVIOUS SHEET

SANITARY SEWER PROFILES
CALUMET RANCH
 (West Portion)
 March, 1985 Job No. 92-120A
 Rev. 3-27-85 L.S.S.

DATE	
BY	
FINAL SURVEY	
NOTE BOOK	
TEMPLATE	
AREAS CHECKED	

DATE	
BY	
ORIGINAL SURVEY	
NOTE BOOK	
TEMPLATE	
AREAS CHECKED	

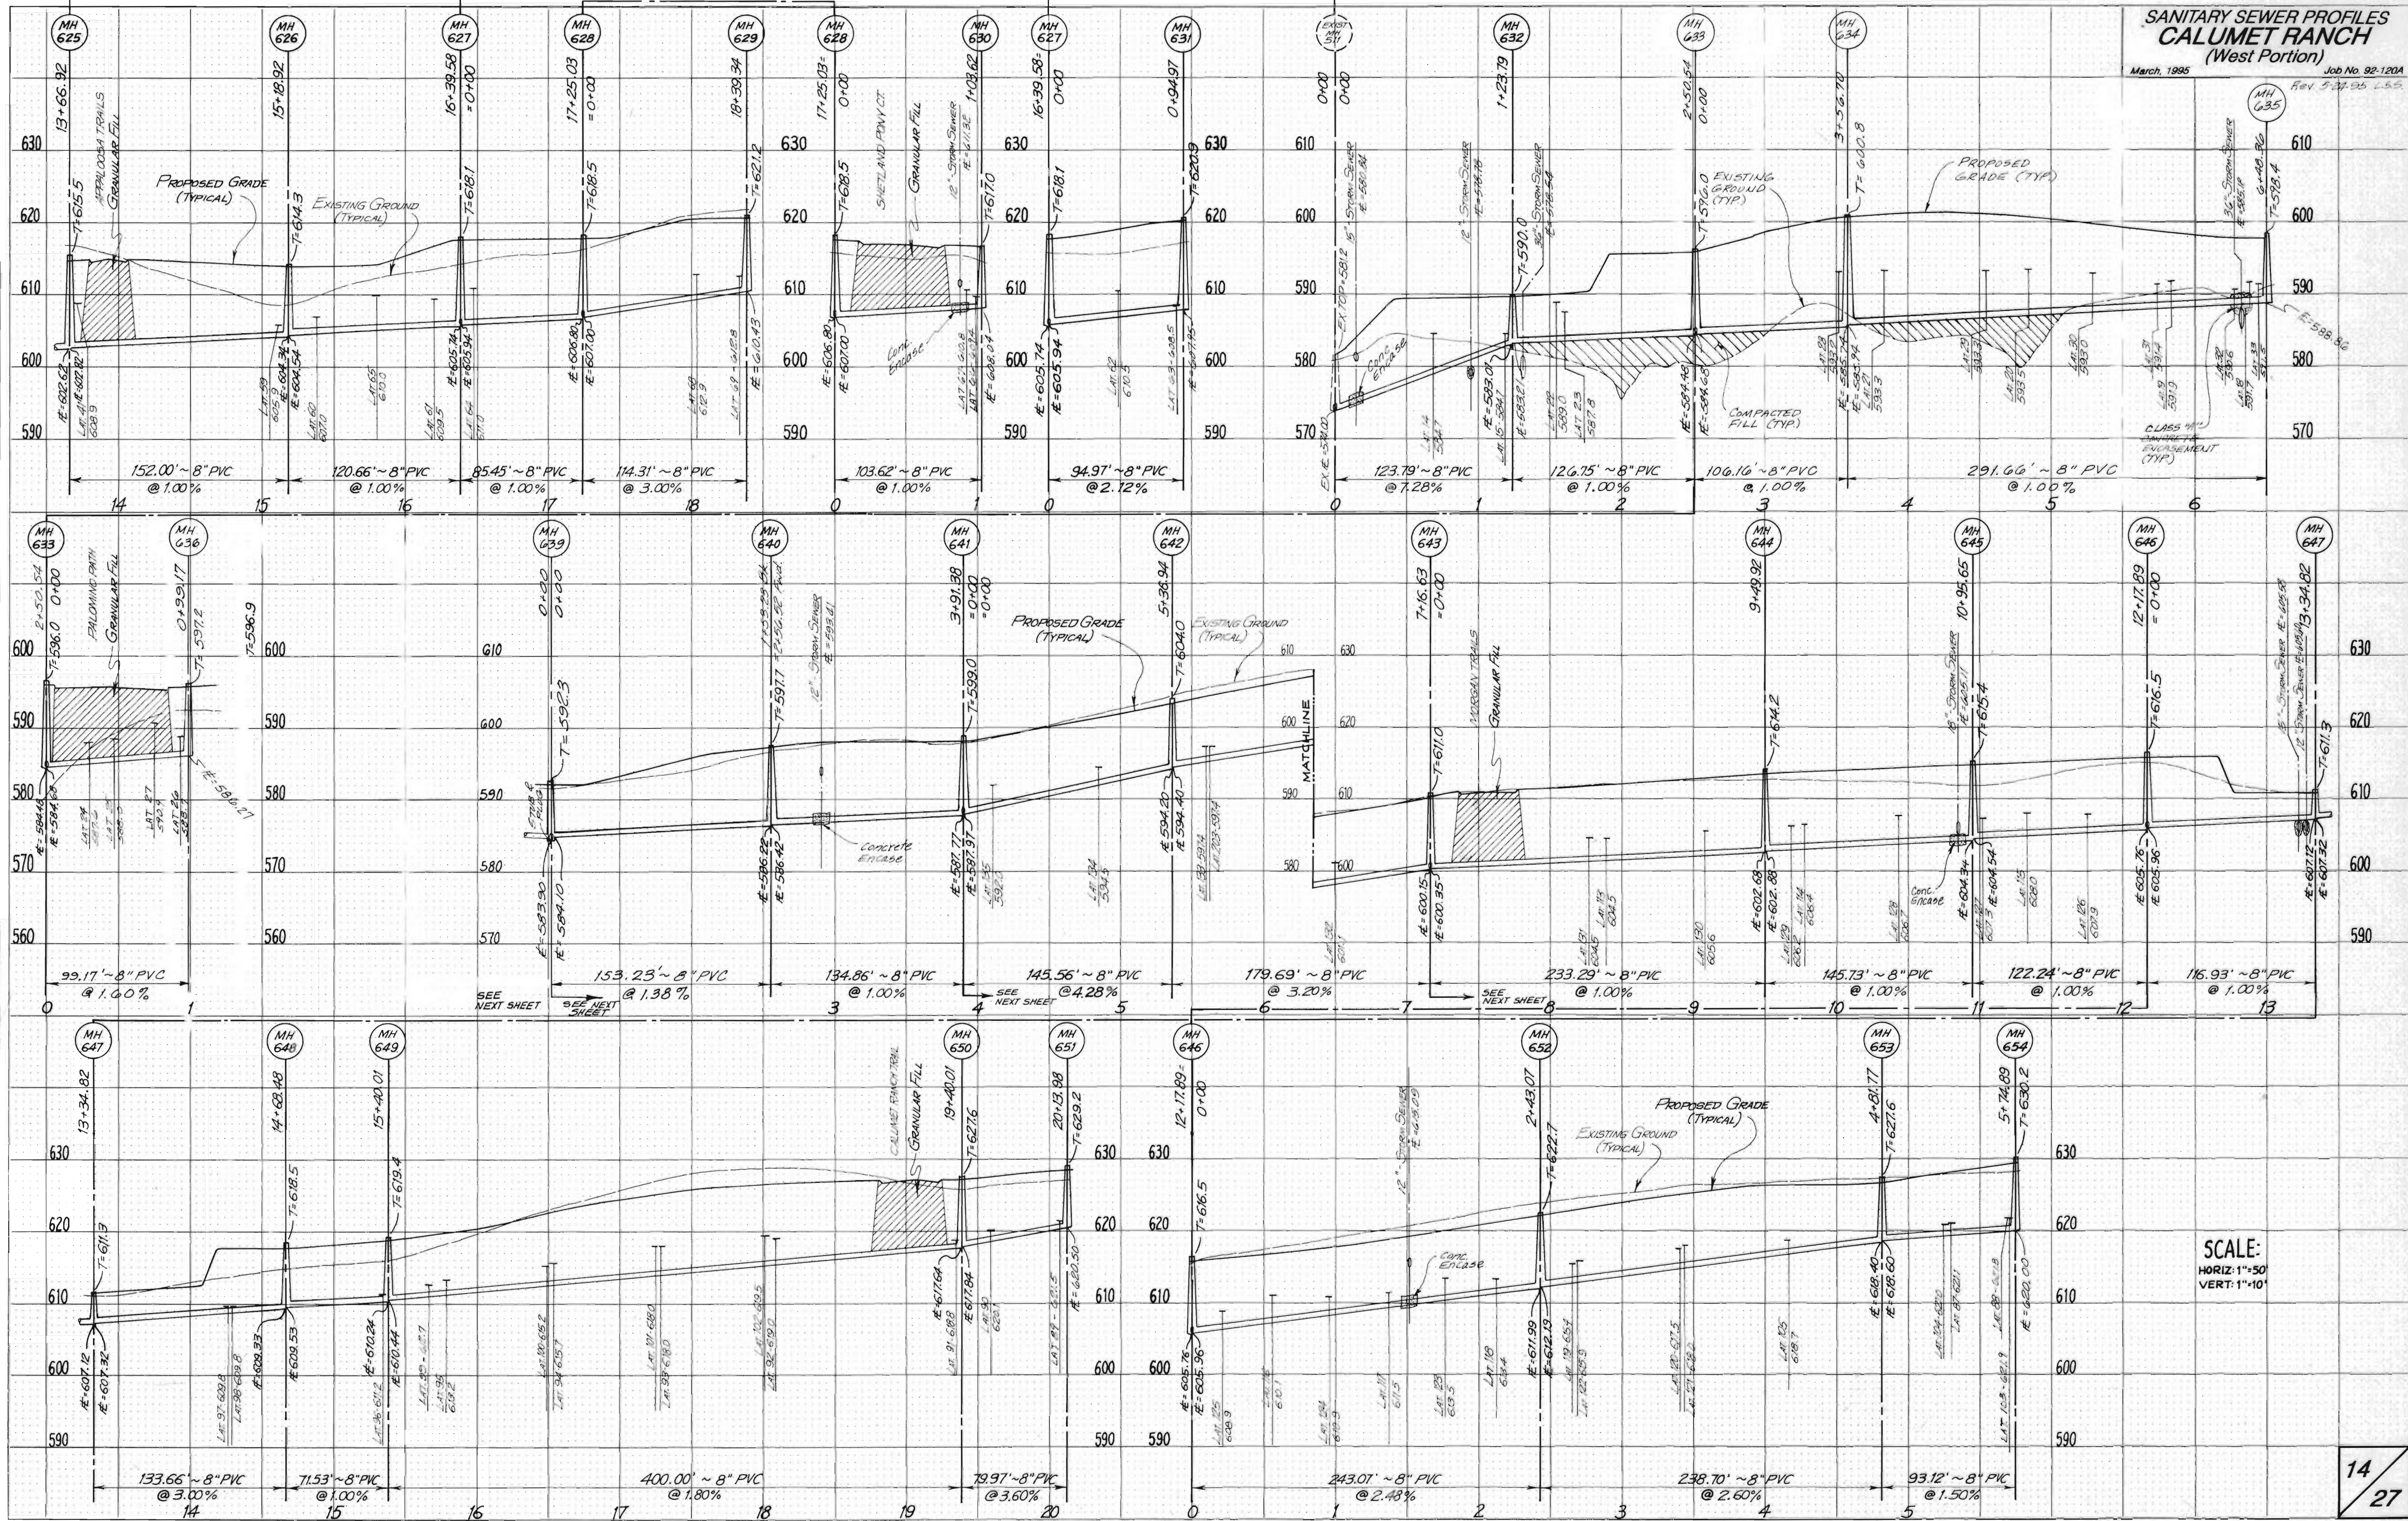

SCALE:
 HORIZ: 1"=50'
 VERT: 1"=10'