

SEE PREVIOUS SHEET

SANITARY SEWER PROFILES CALUMET RANCH (West Portion)

March, 1995
Job No. 92-120A
Rev. 5-24-95

FINAL SURVEY
NOTEBOOK
NO. _____


BY _____
DATE _____

AREAS CHECKED
NO. _____

ORIGINAL SURVEY
NOTEBOOK
NO. _____

BY _____
DATE _____

AREAS CHECKED
NO. _____

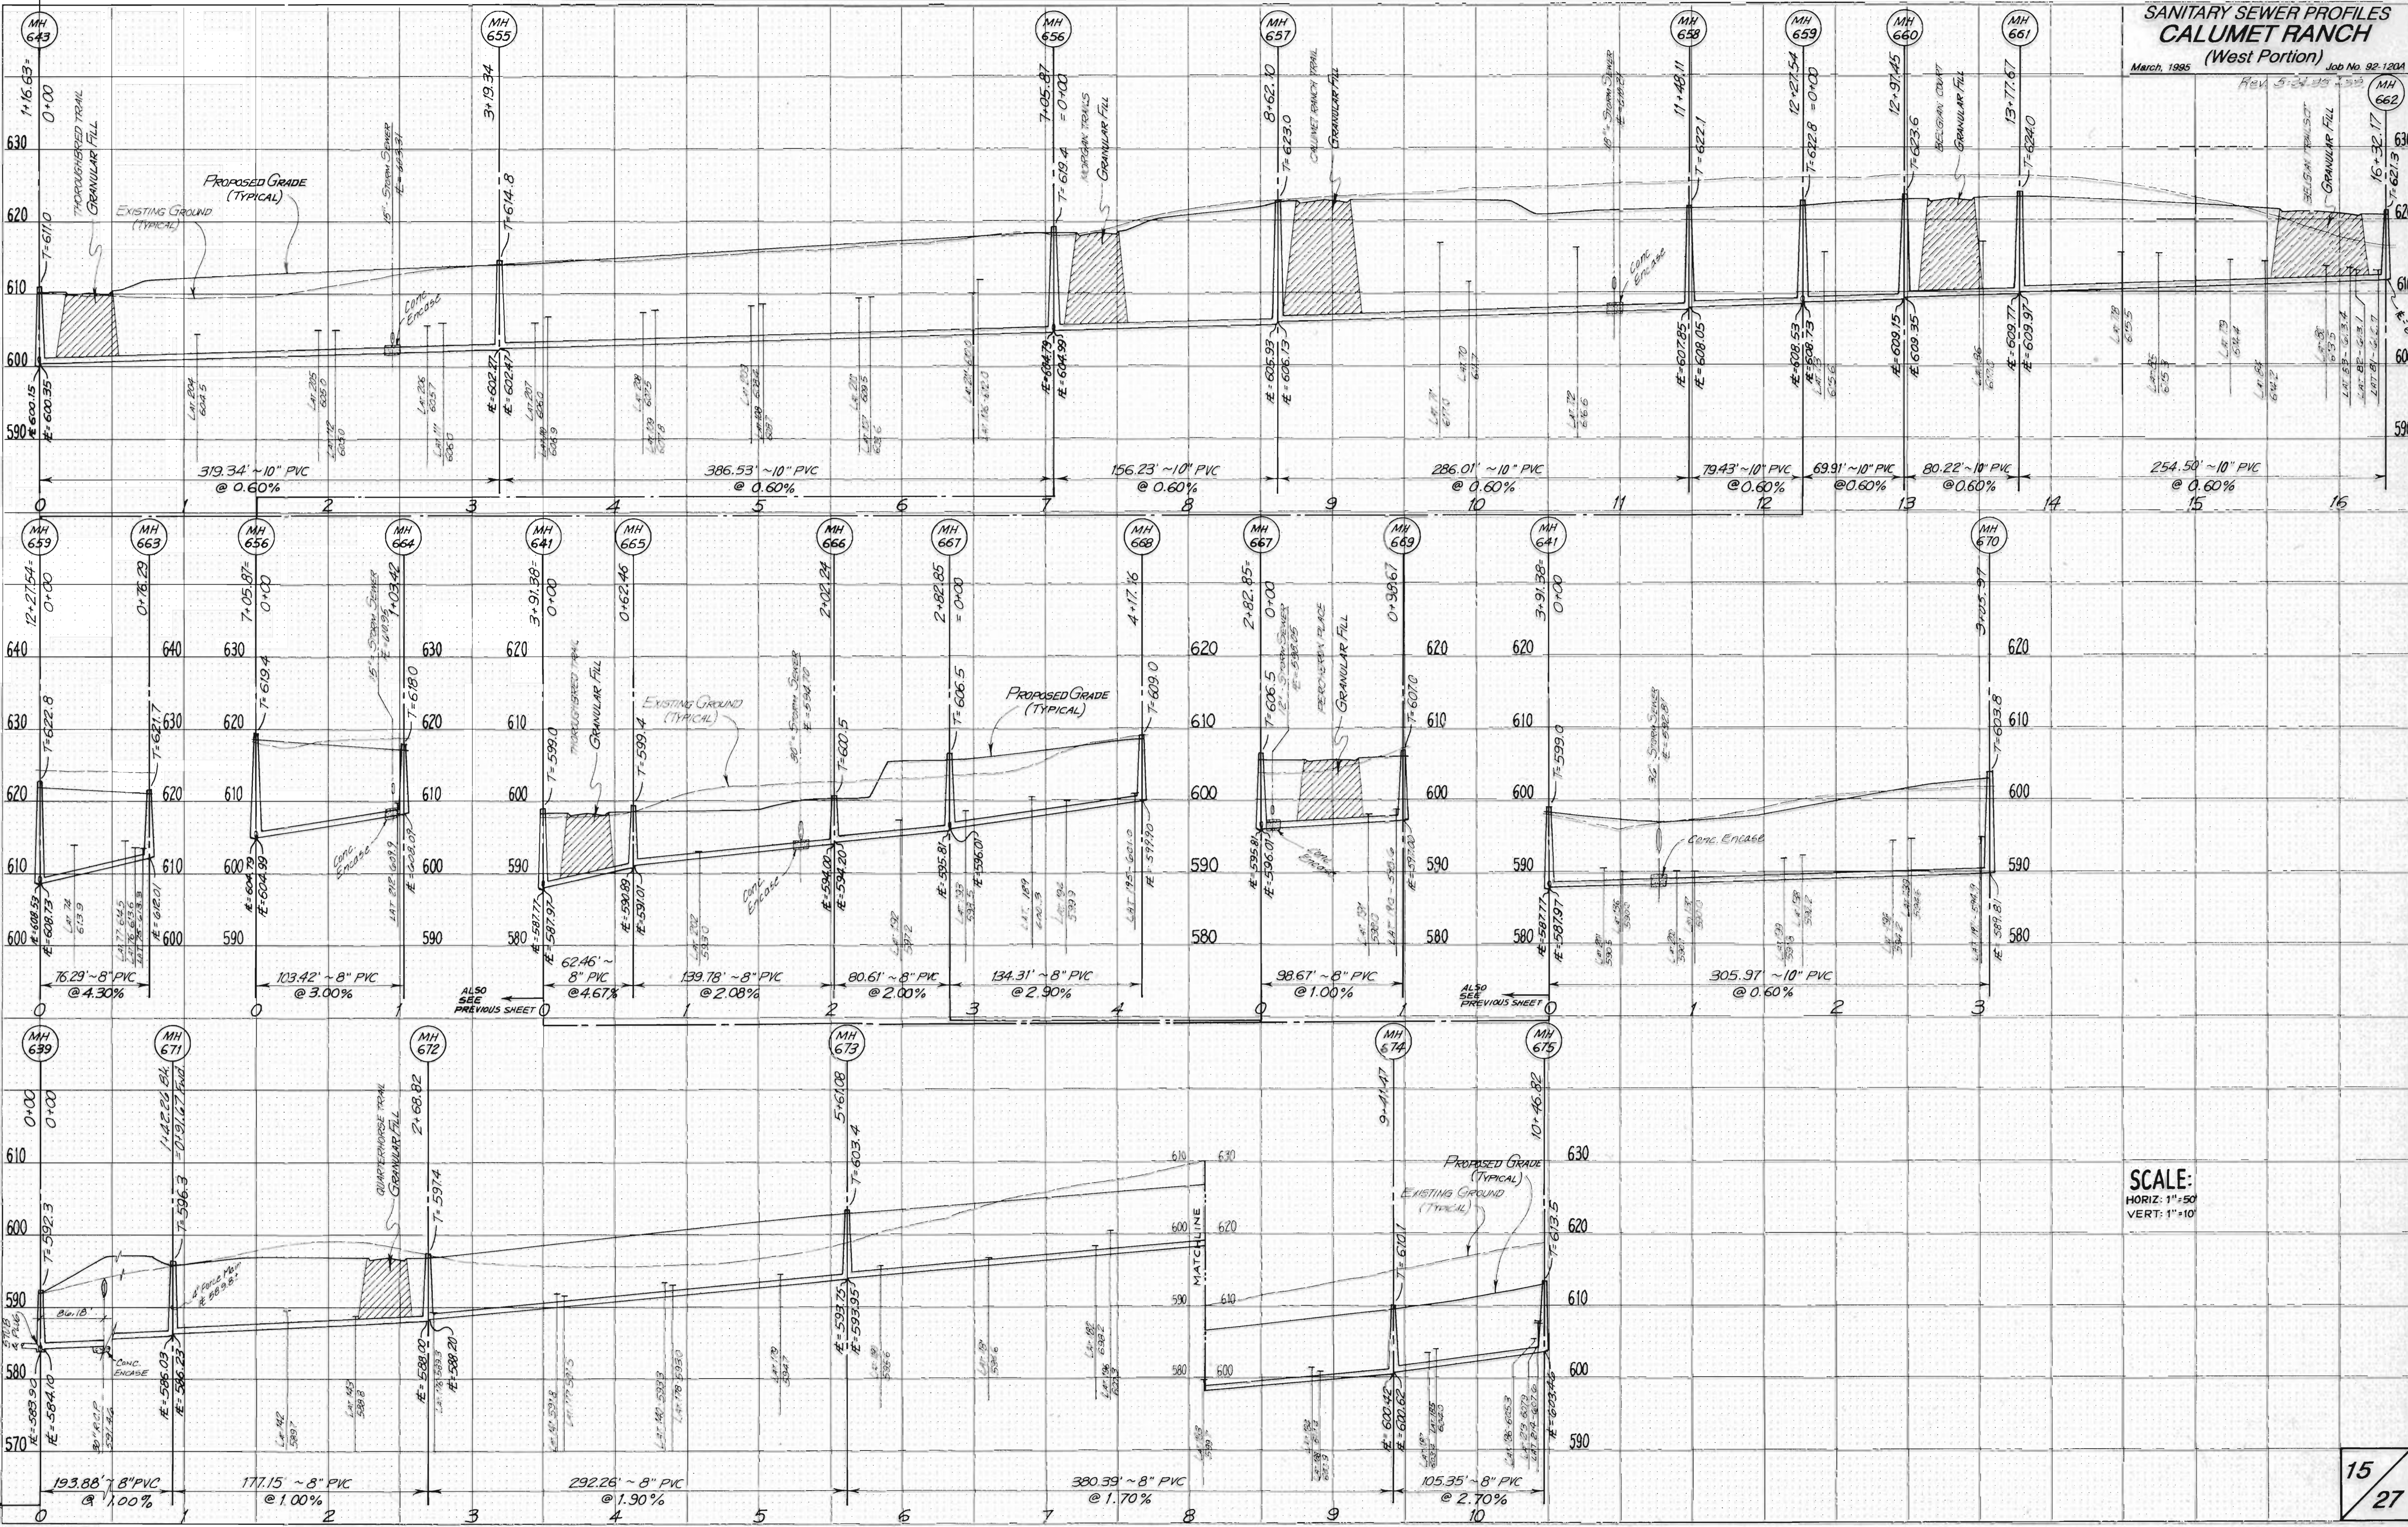

SCALE:
HORIZ: 1"=50'
VERT: 1"=10'