
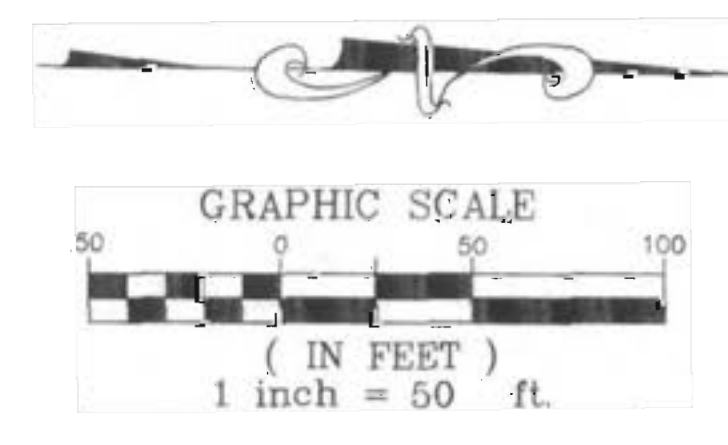


SEE SHEET 6 OF 27

N / F BOCK
 BK. 1530 PG. 1660

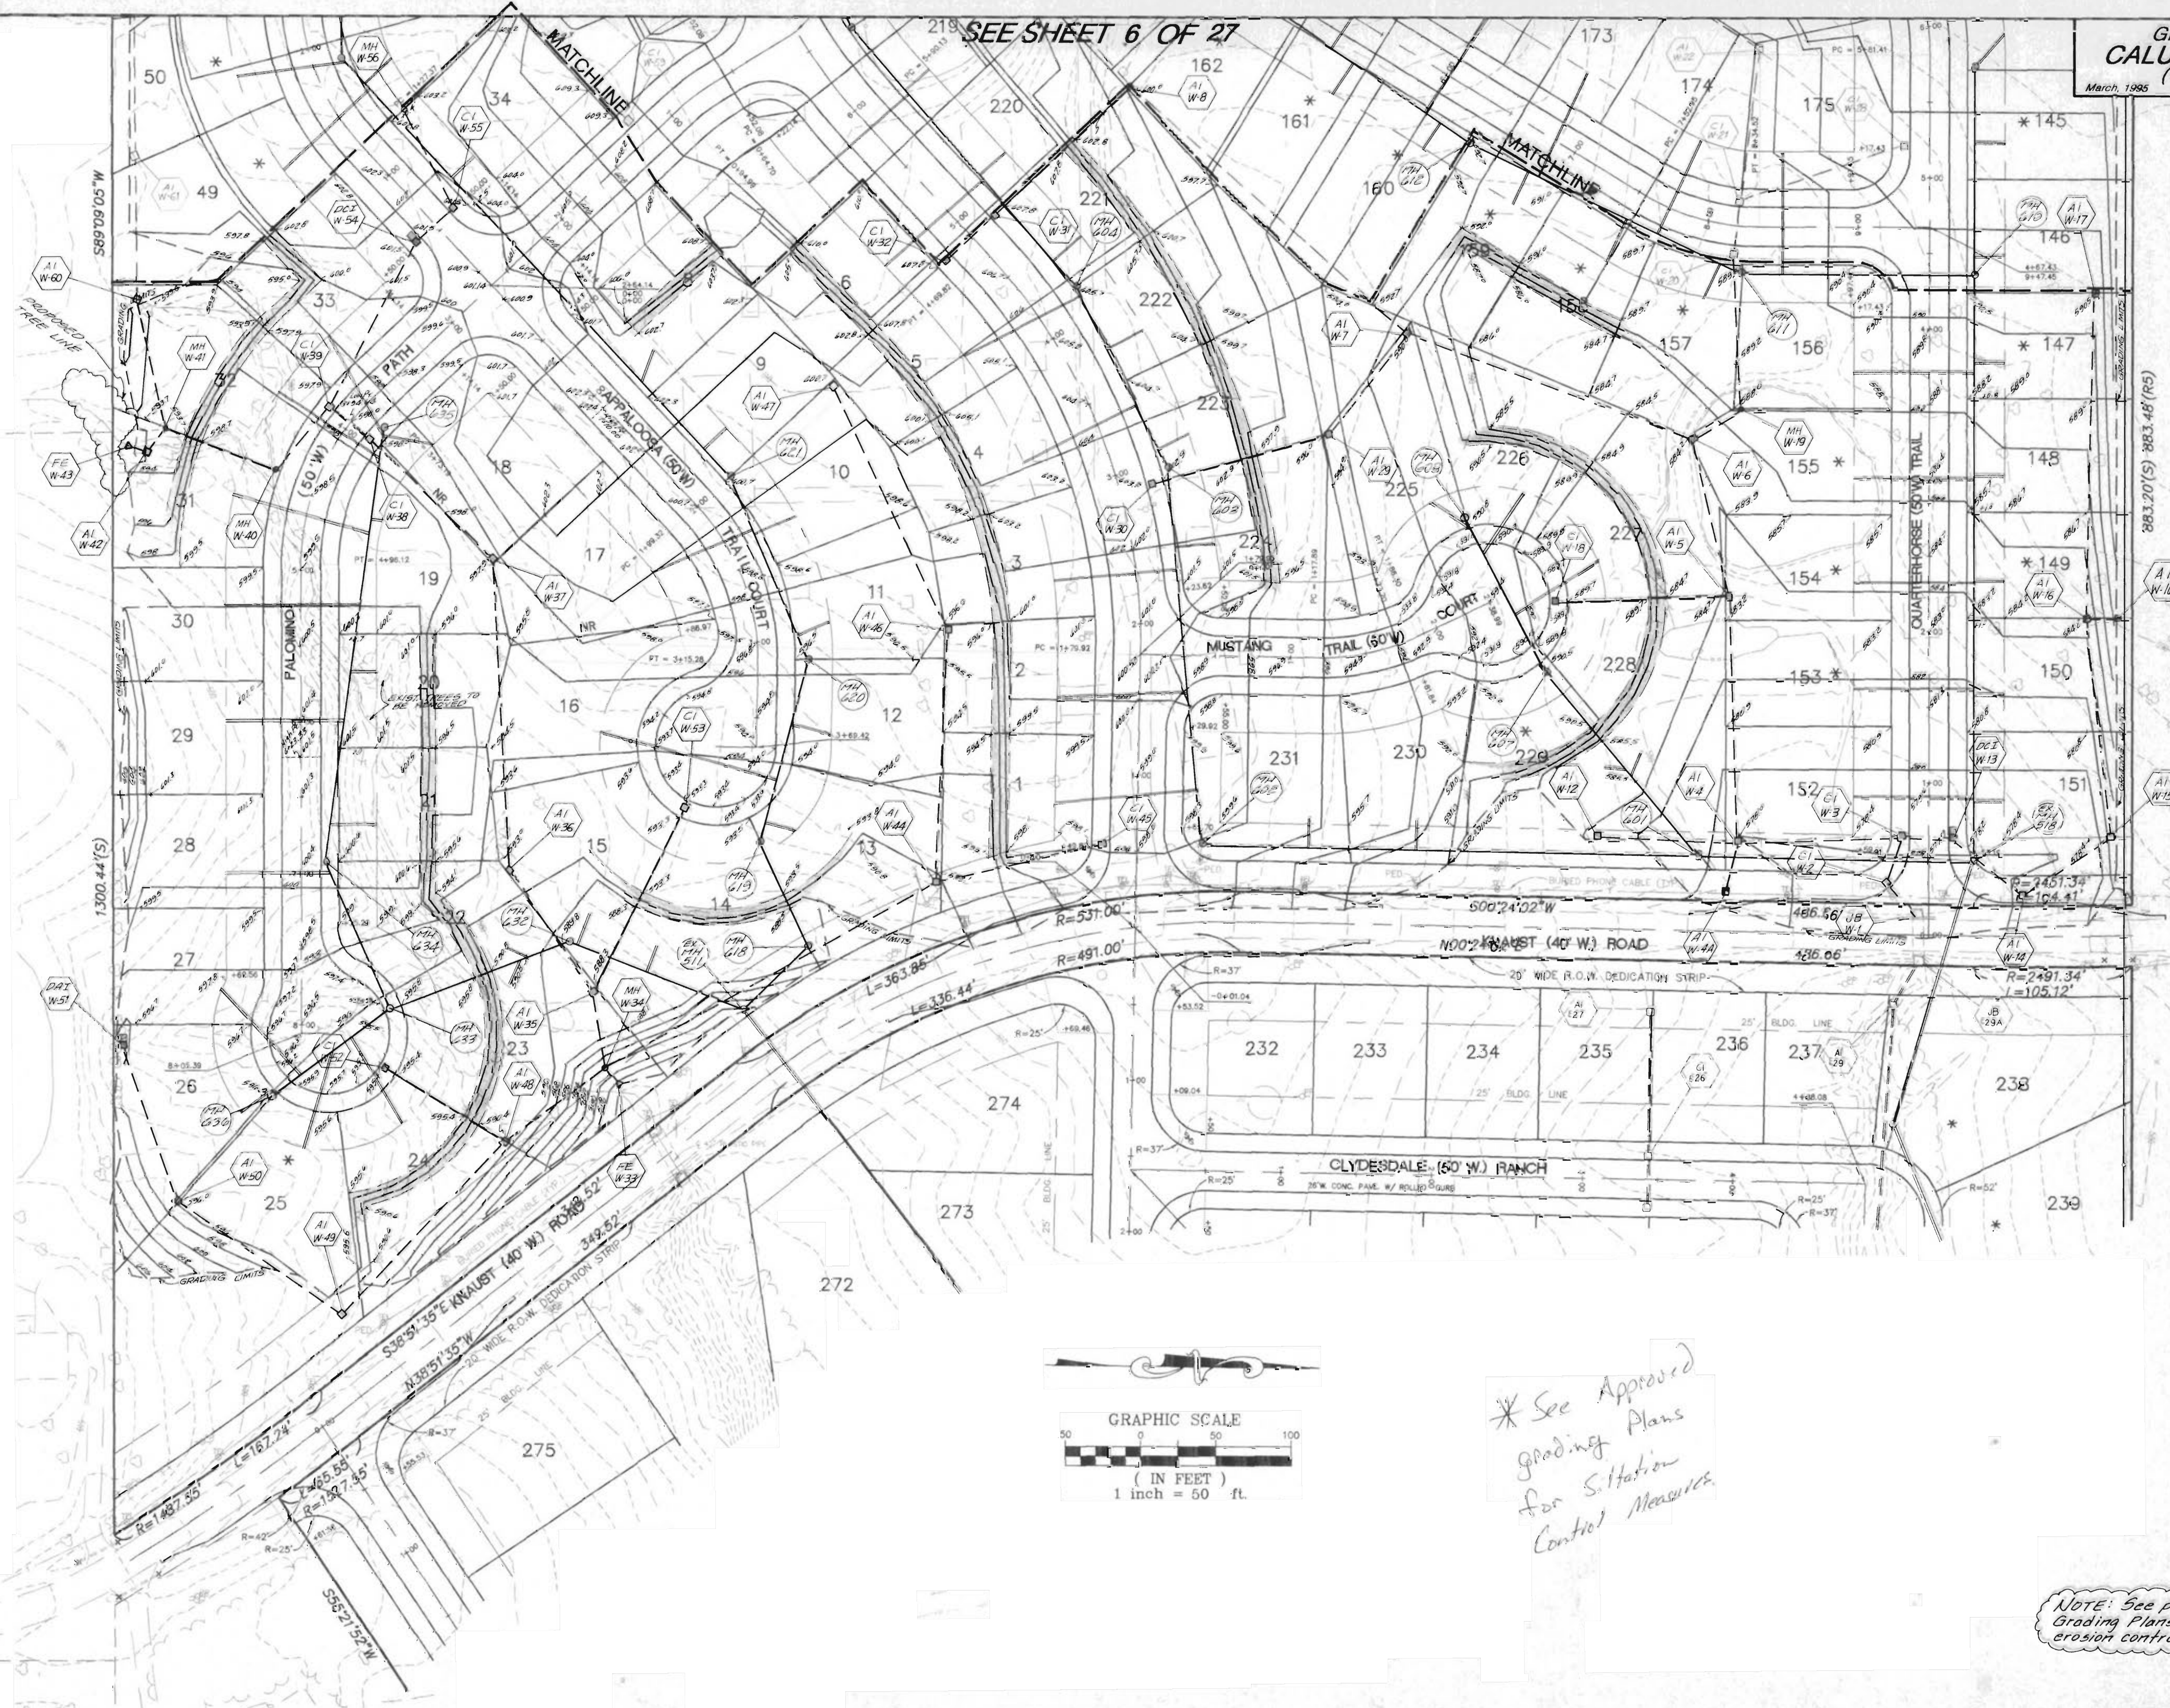

* See Approved
 Grading Plans
 for Siltation
 Control Measures.

NOTE: See previously approved
 Grading Plans for sediment &
 erosion control.