


Not Part of Subdivision  
This area not included in Drainage Calc.

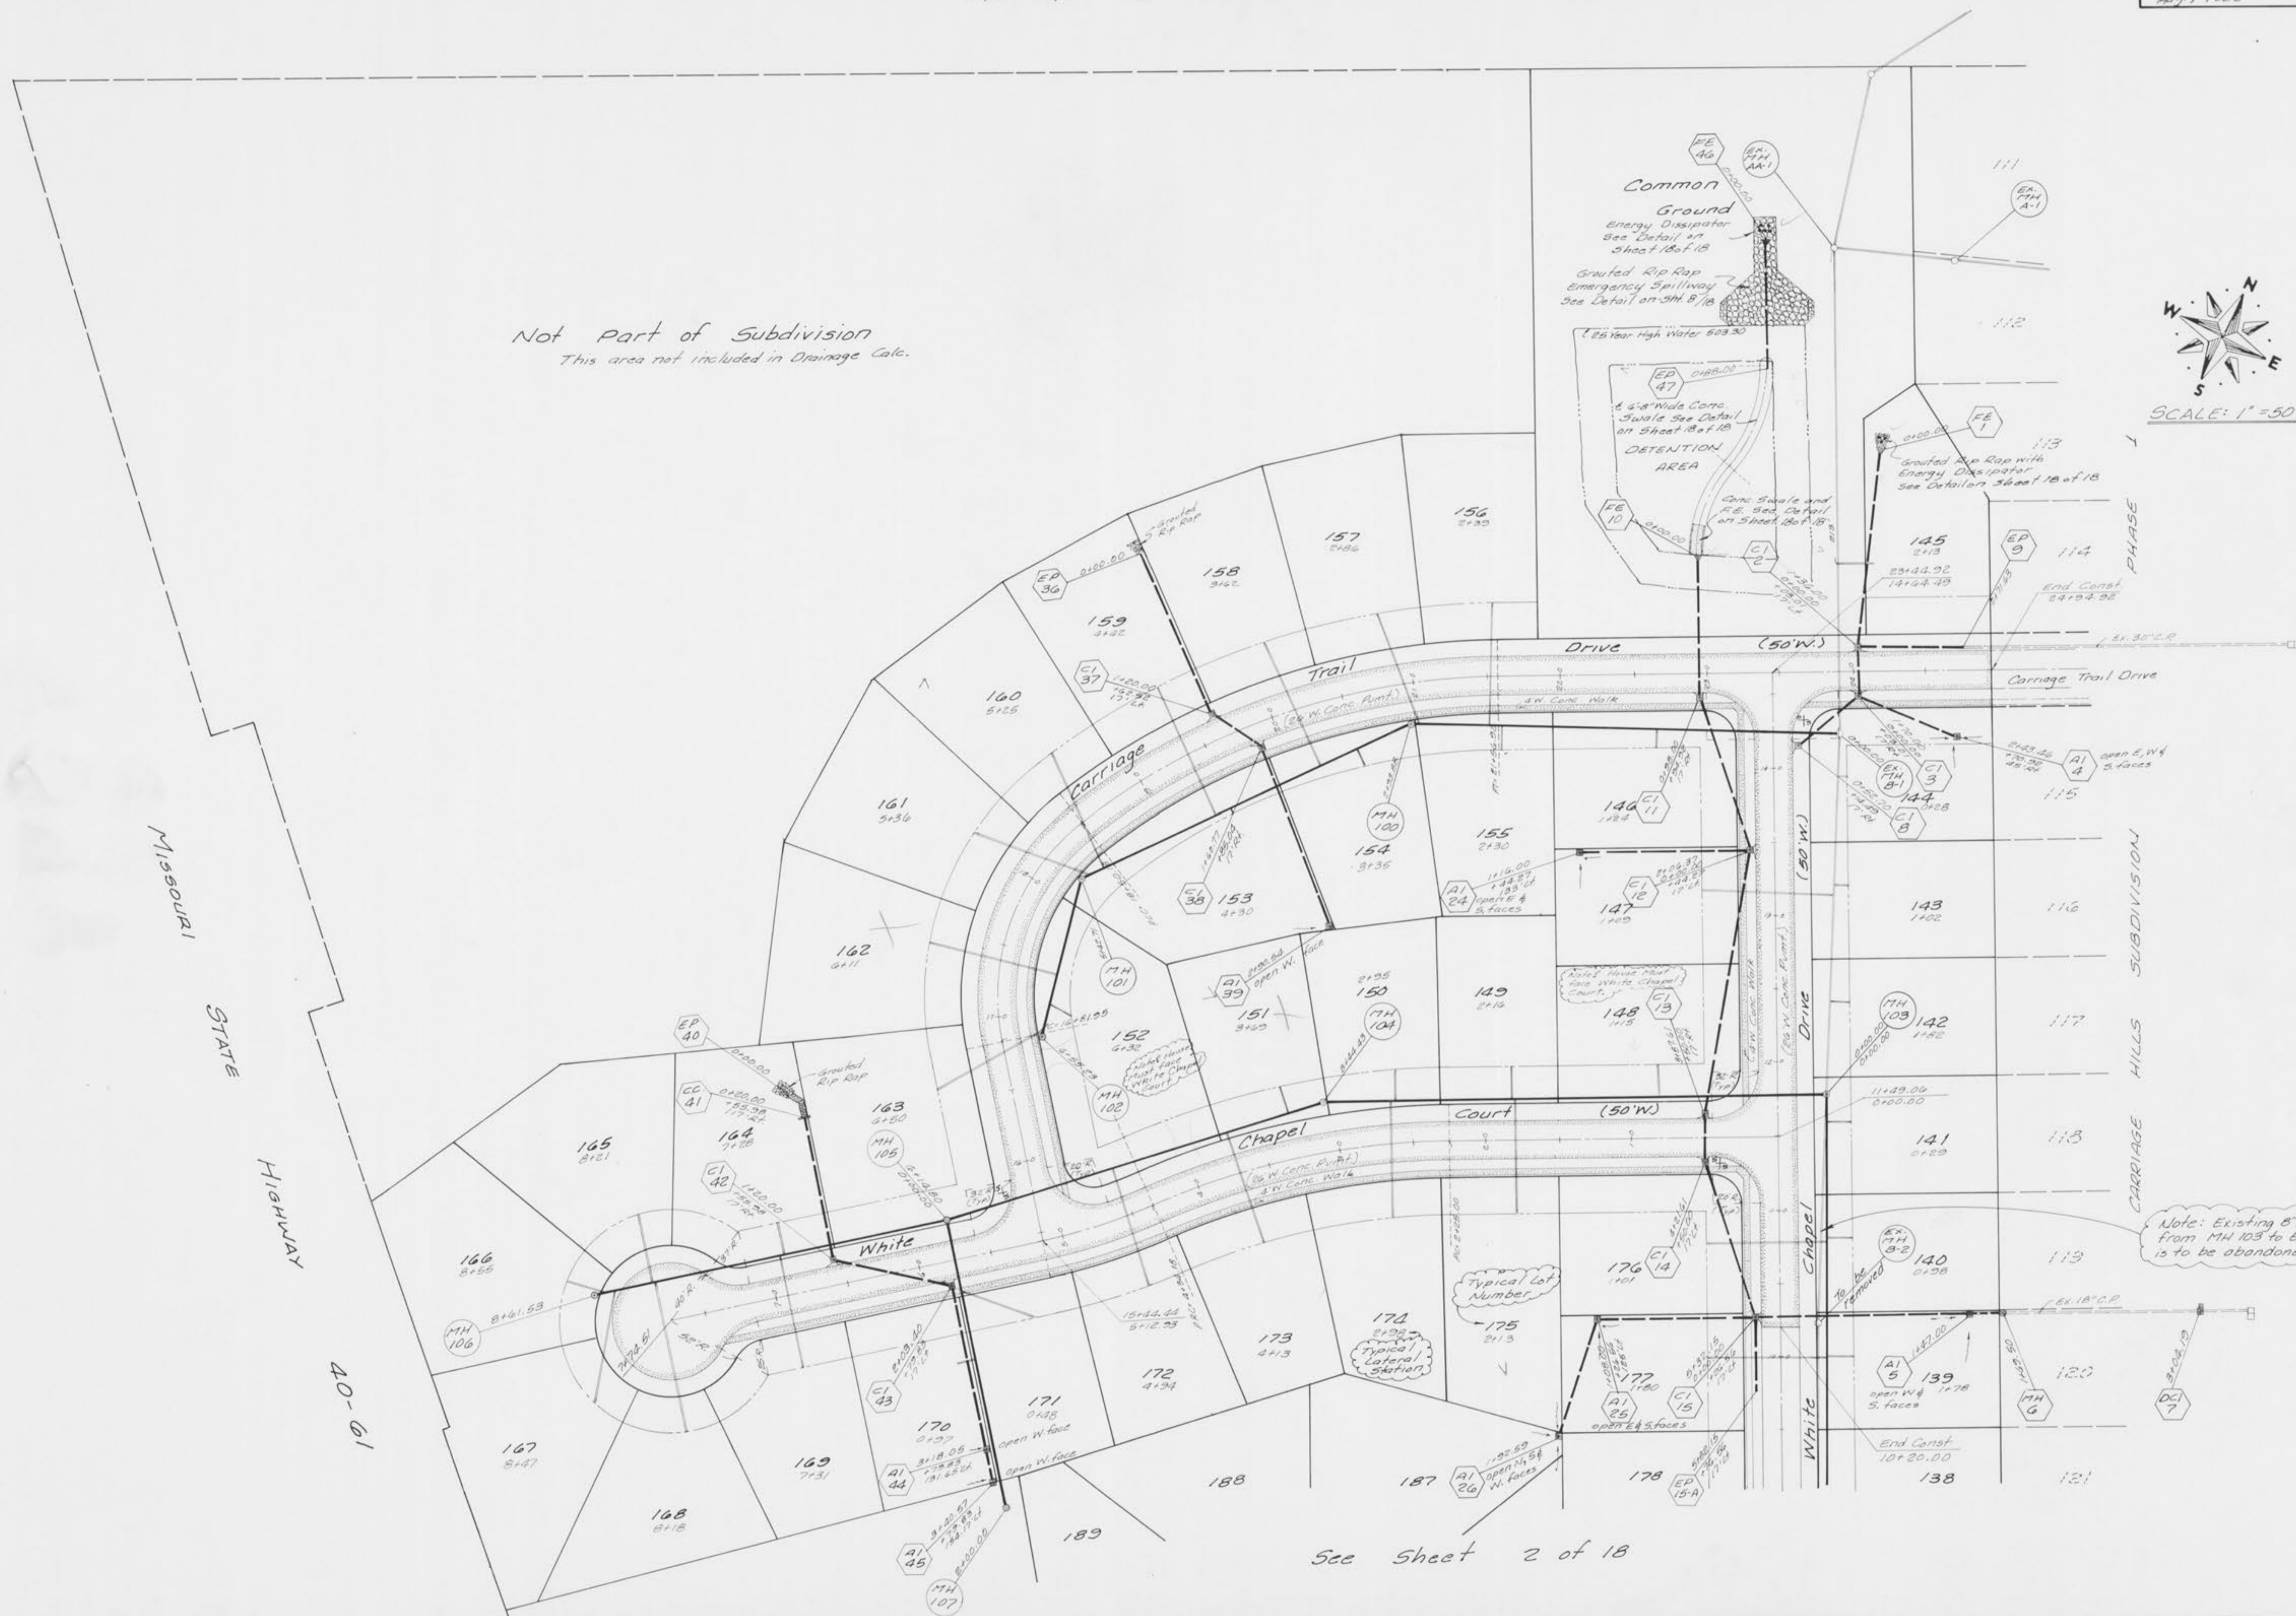

SCALE: 1" = 50'



See Sheet 2 of 18