


FINAL SURVEY BY DATE
 SURVEYED BY
 CHECKED BY
 NOTE BOOK NO.
 TEMPLATE NO.
 AREAS CHECKED

ORIGINAL SURVEY BY DATE
 SURVEYED BY
 CHECKED BY
 NOTE BOOK NO.
 TEMPLATE NO.
 AREAS CHECKED

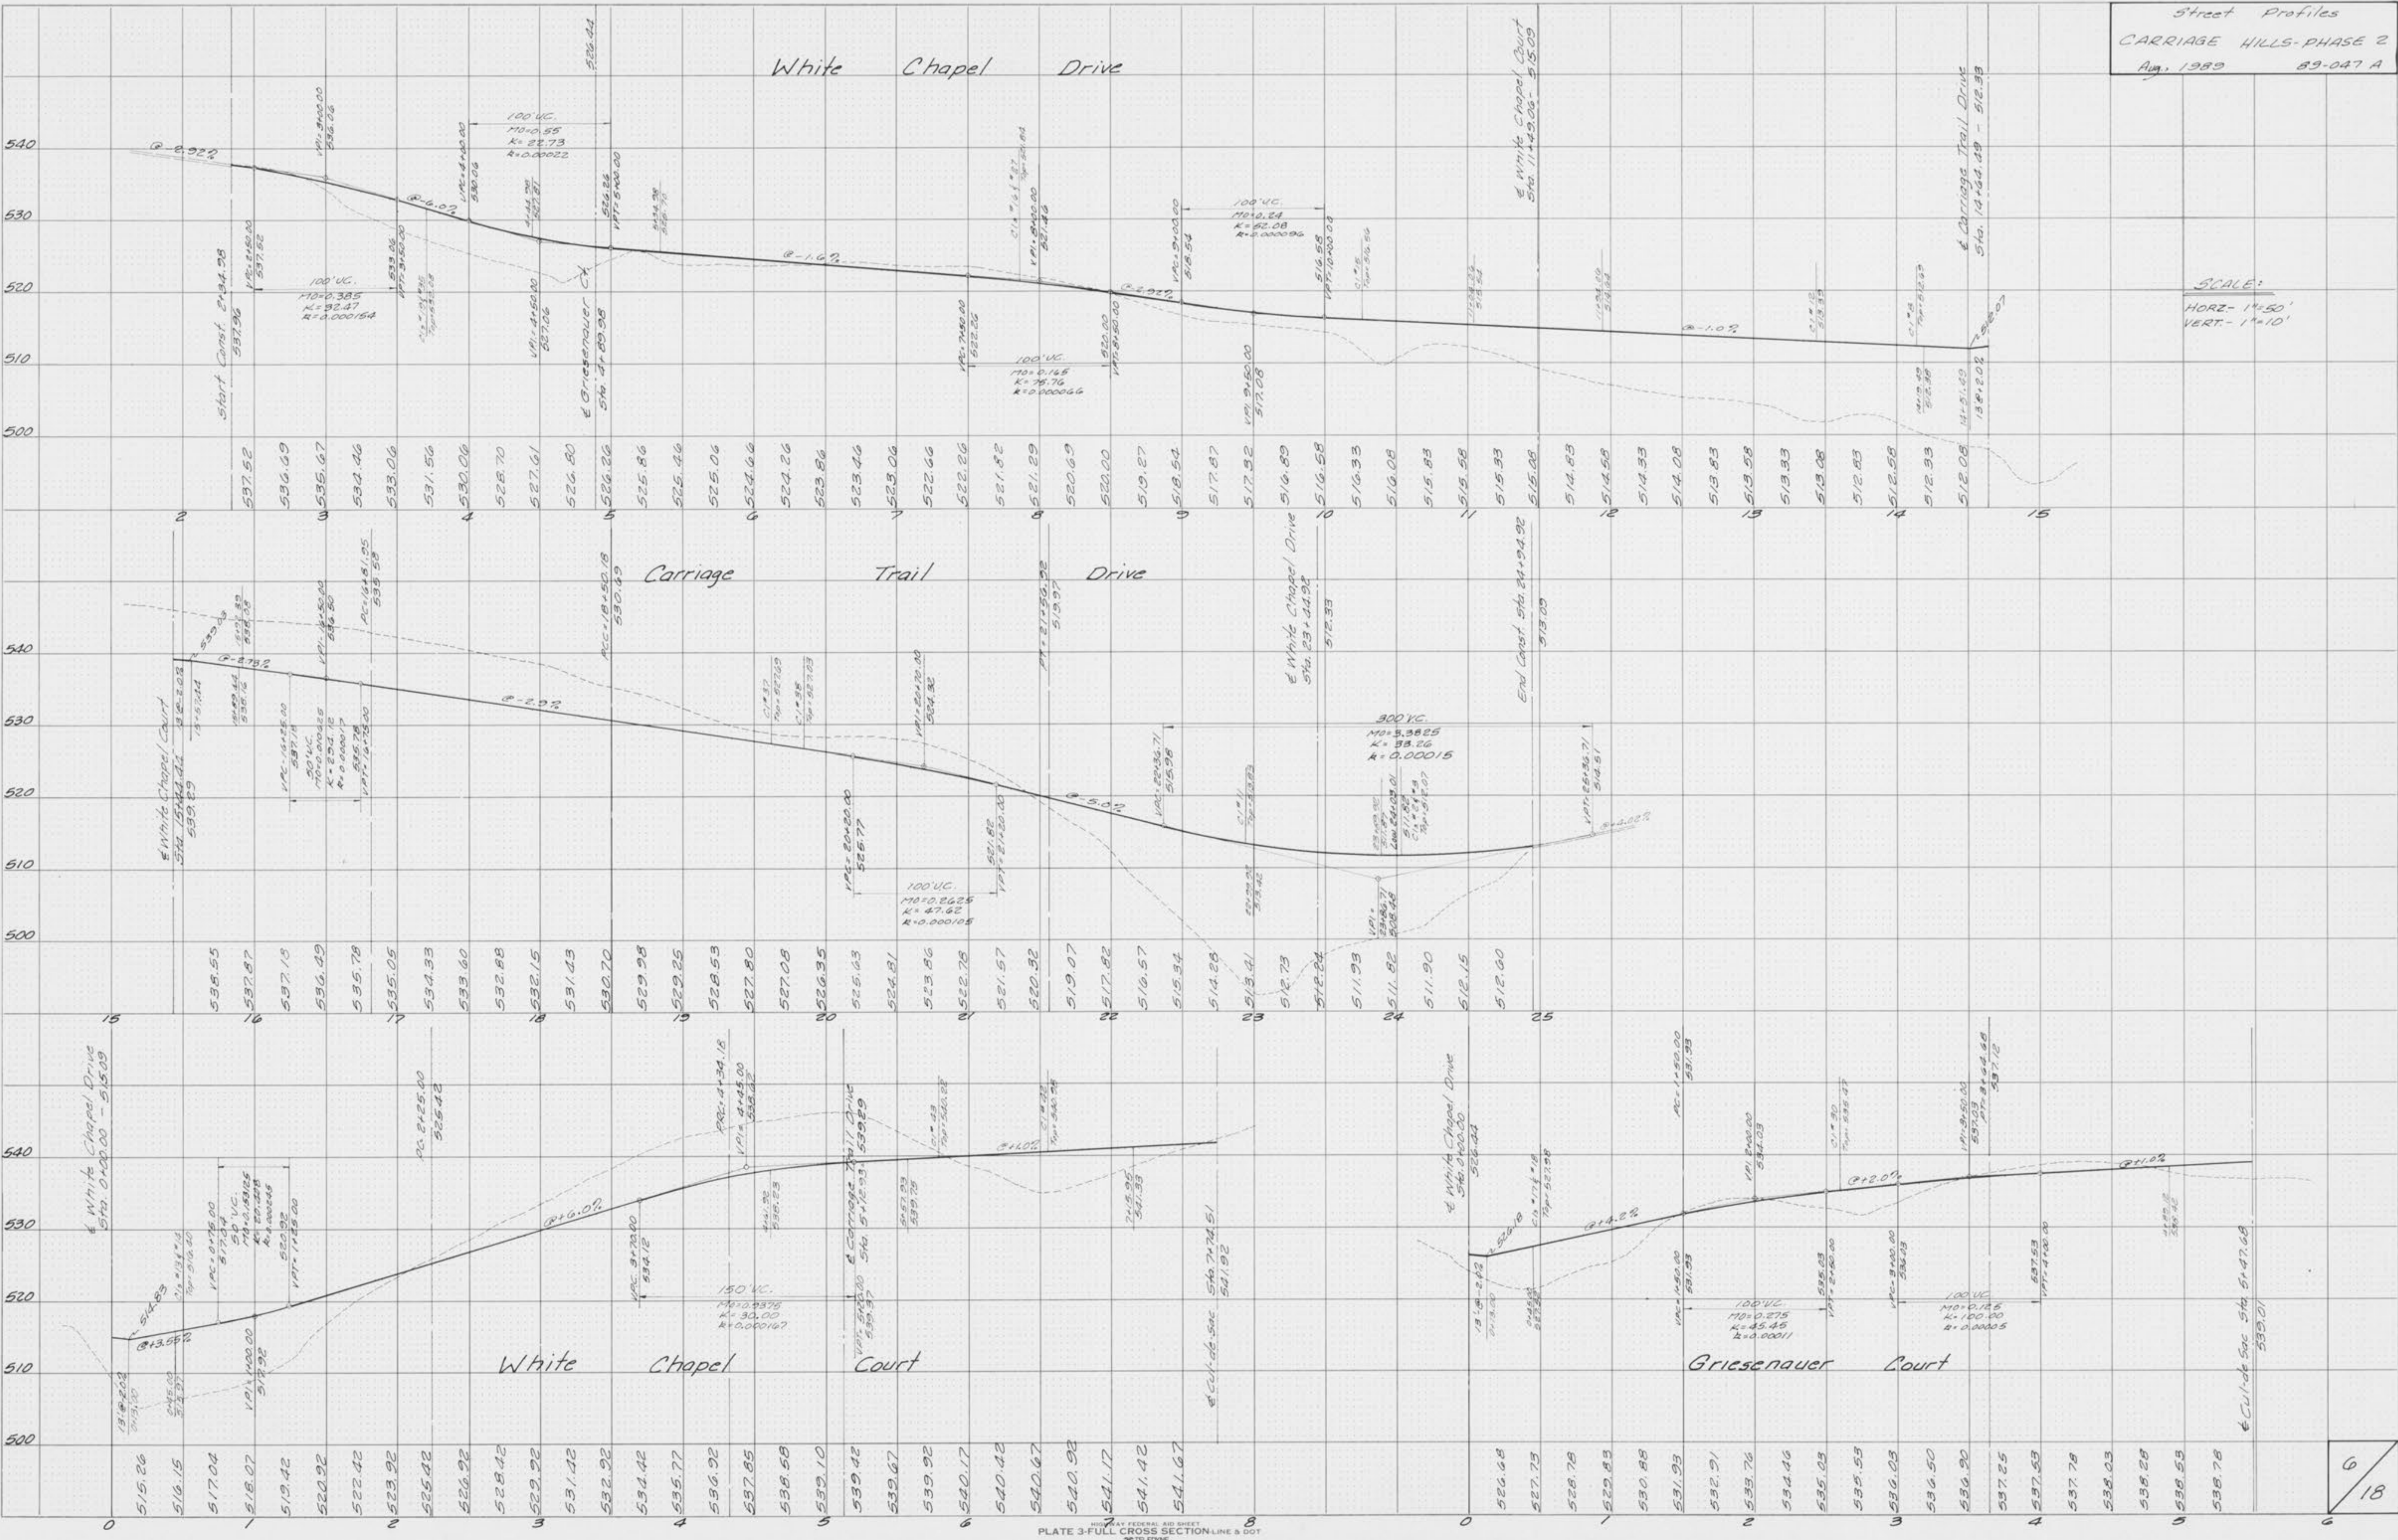

Street Profiles
 CARRIAGE HILLS-PHASE 2
 Aug. 1989 89-047 A

SCALE:
 HORZ - 1"=50'
 VERT - 1"=10'