


FINAL SURVEY
 BY: _____
 DATE: _____
 DRAWING NO. _____
 SHEET NO. _____
 NOTE BOOK NO. _____
 TEMPLATE NO. _____
 AREAS CHECKED: _____

ORIGINAL SURVEY
 BY: _____
 DATE: _____
 DRAWING NO. _____
 SHEET NO. _____
 NOTE BOOK NO. _____
 TEMPLATE NO. _____
 AREAS CHECKED: _____

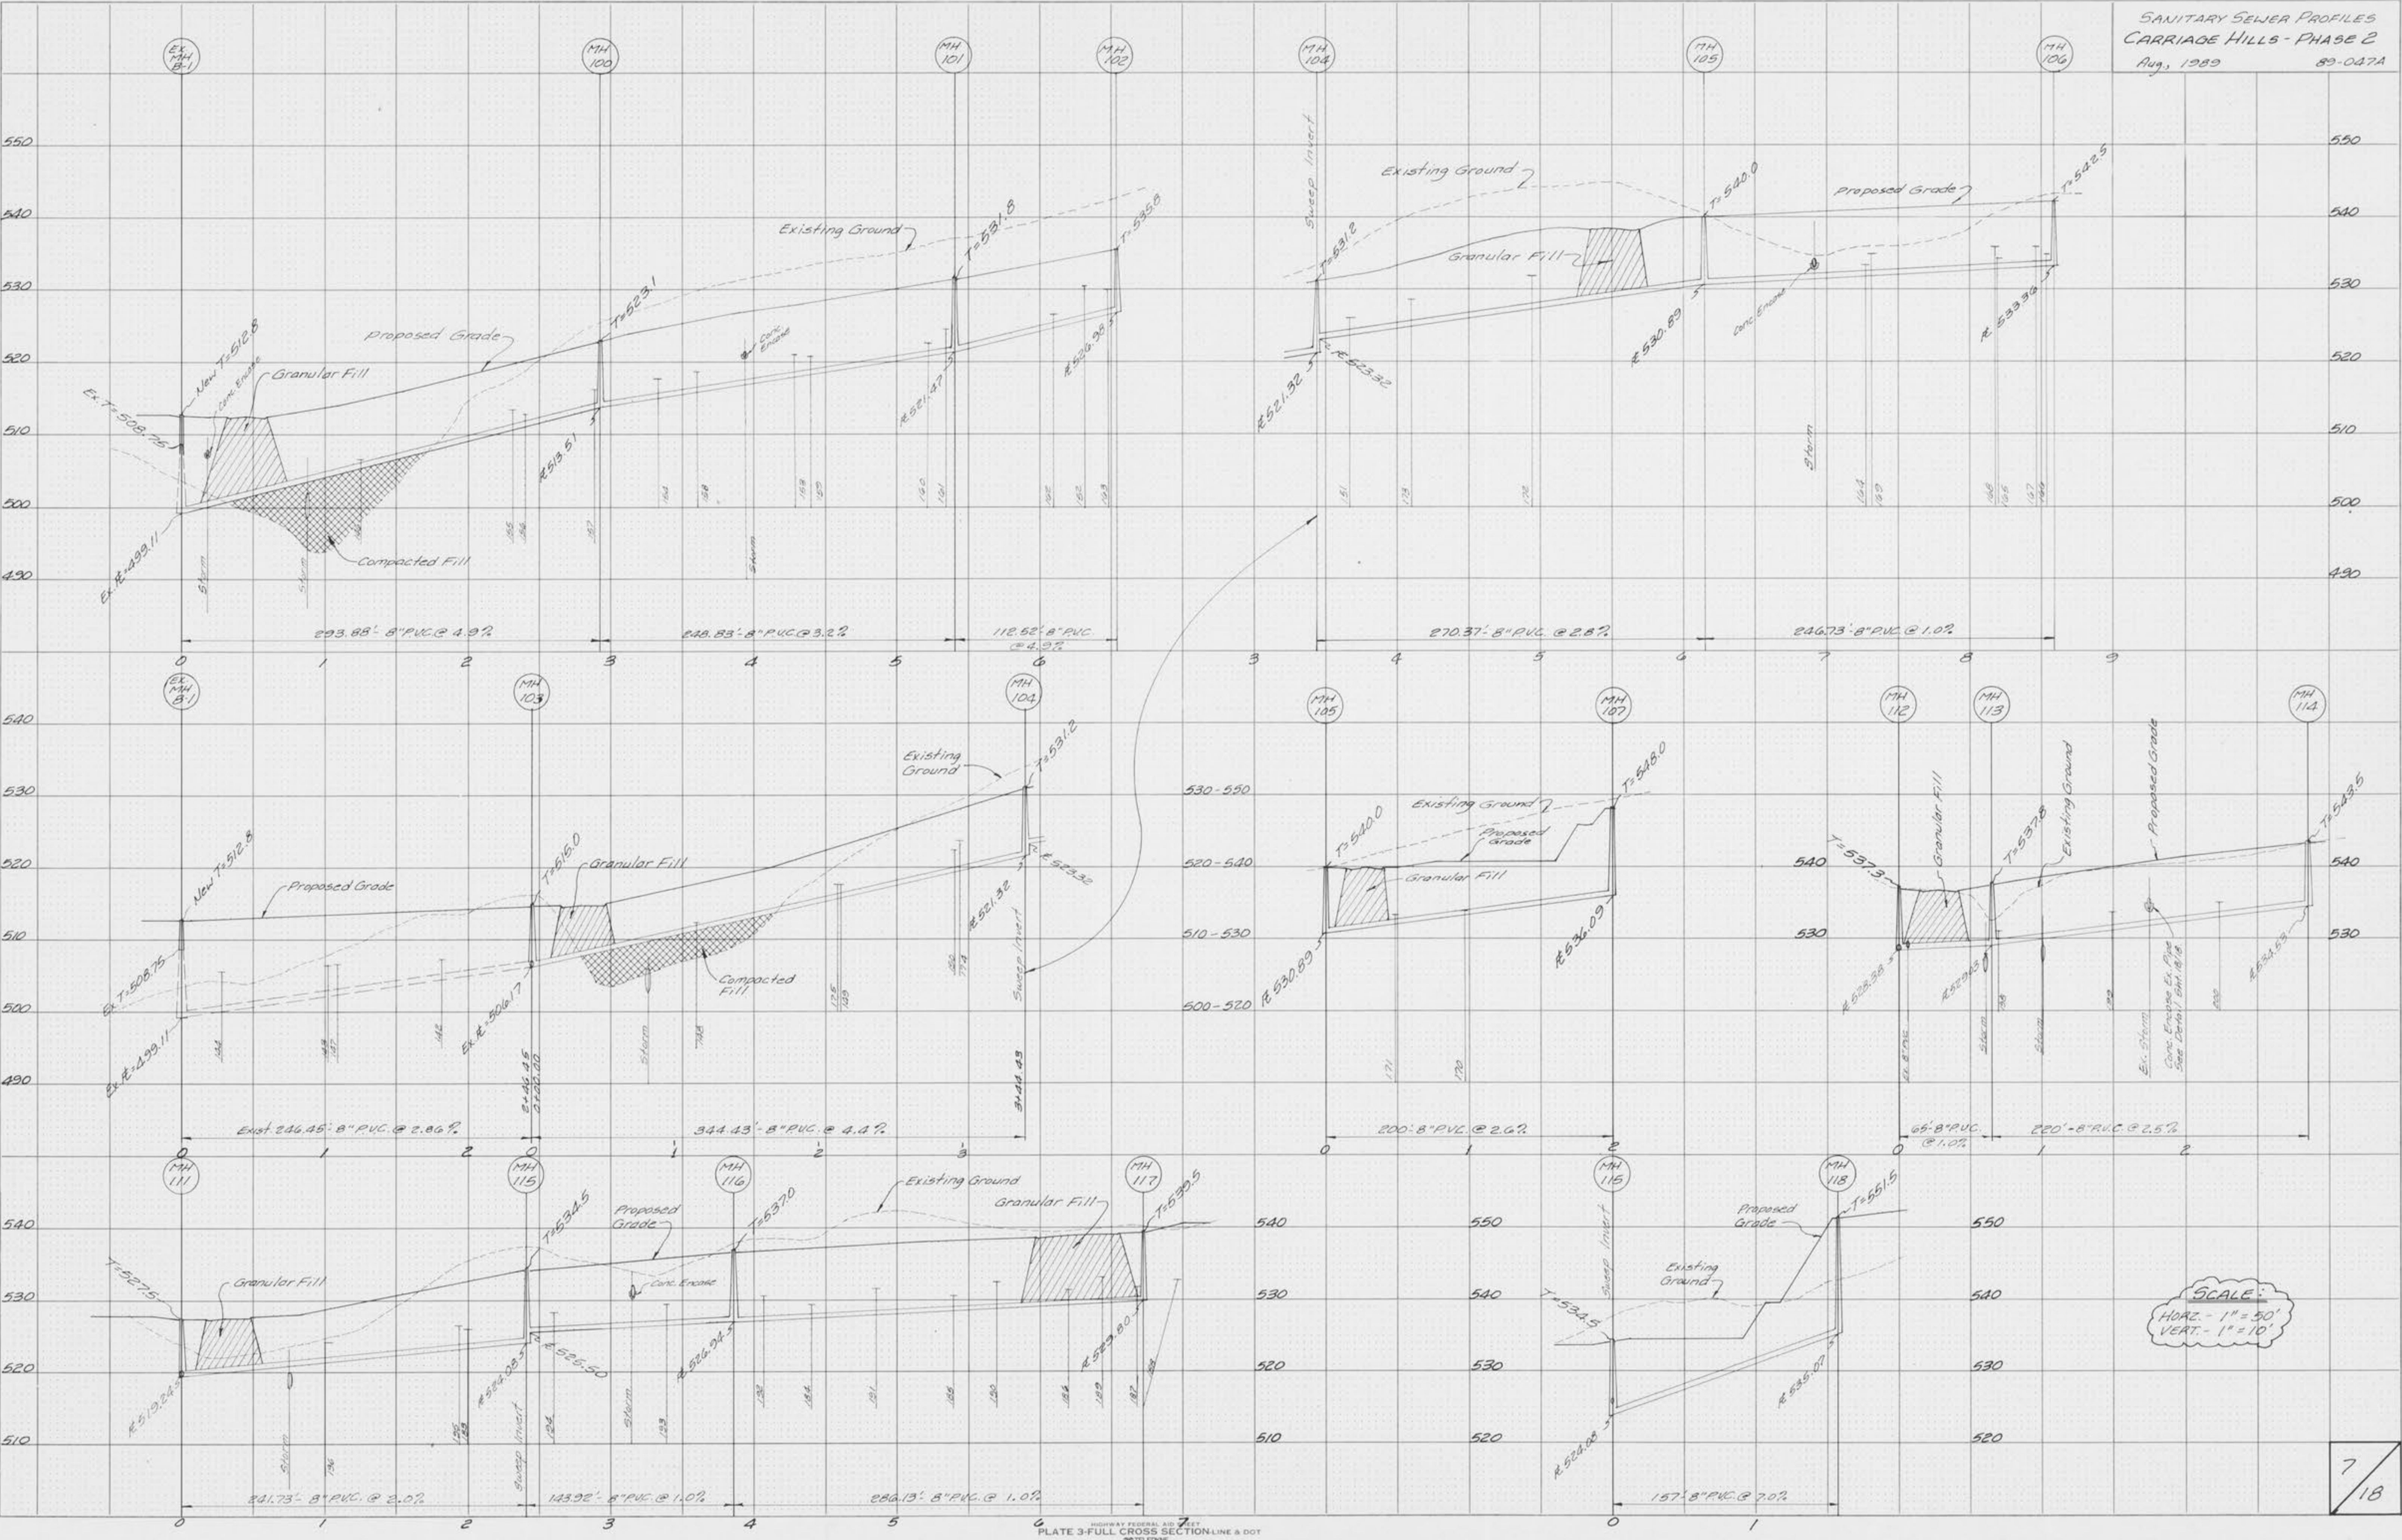

SCALE:
 HORIZ. - 1" = 50'
 VERT. - 1" = 10'