


CHADWYCK
STREET PROFILES

JOB NO. 95-08-193


9/25/96

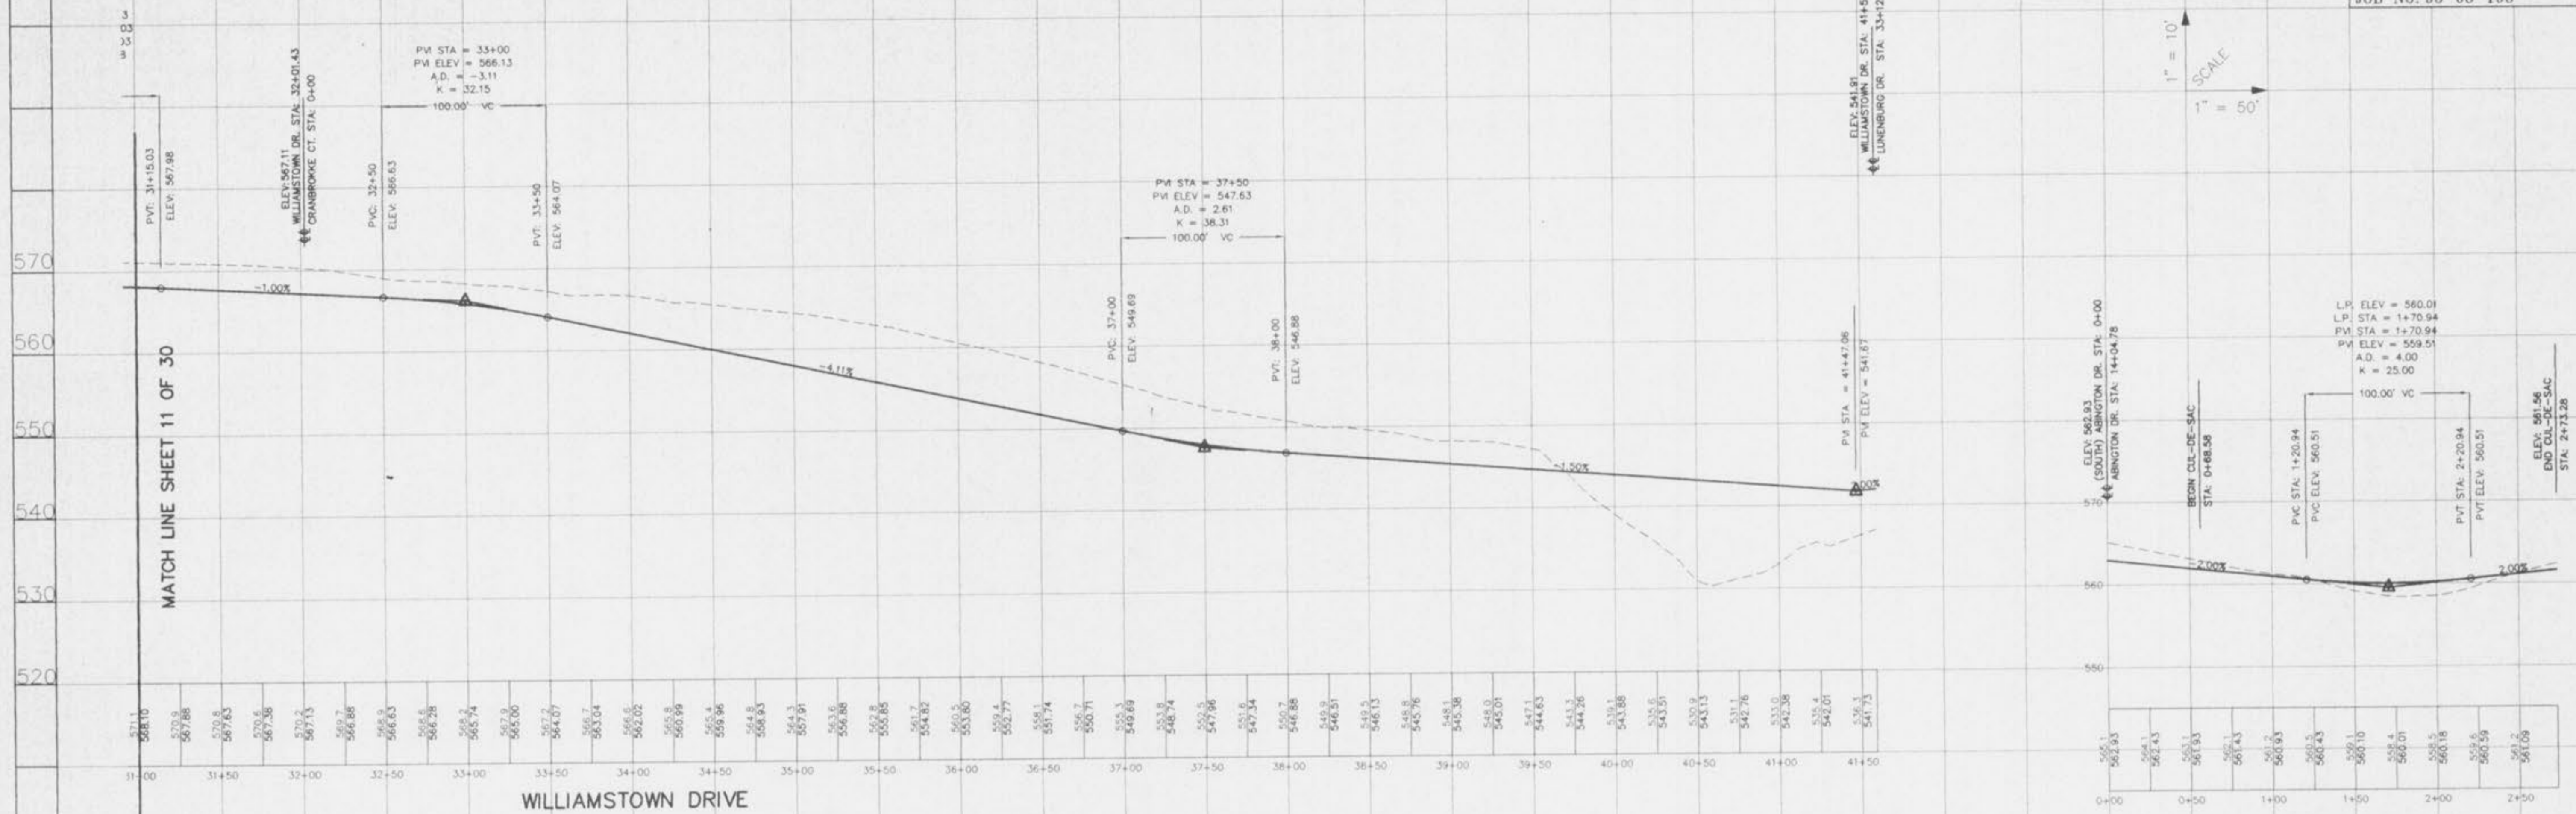


1" = 10'
1" = 50'
SCALE

MATCH LINE SHEET 11 OF 30


WILLIAMSTOWN DRIVE

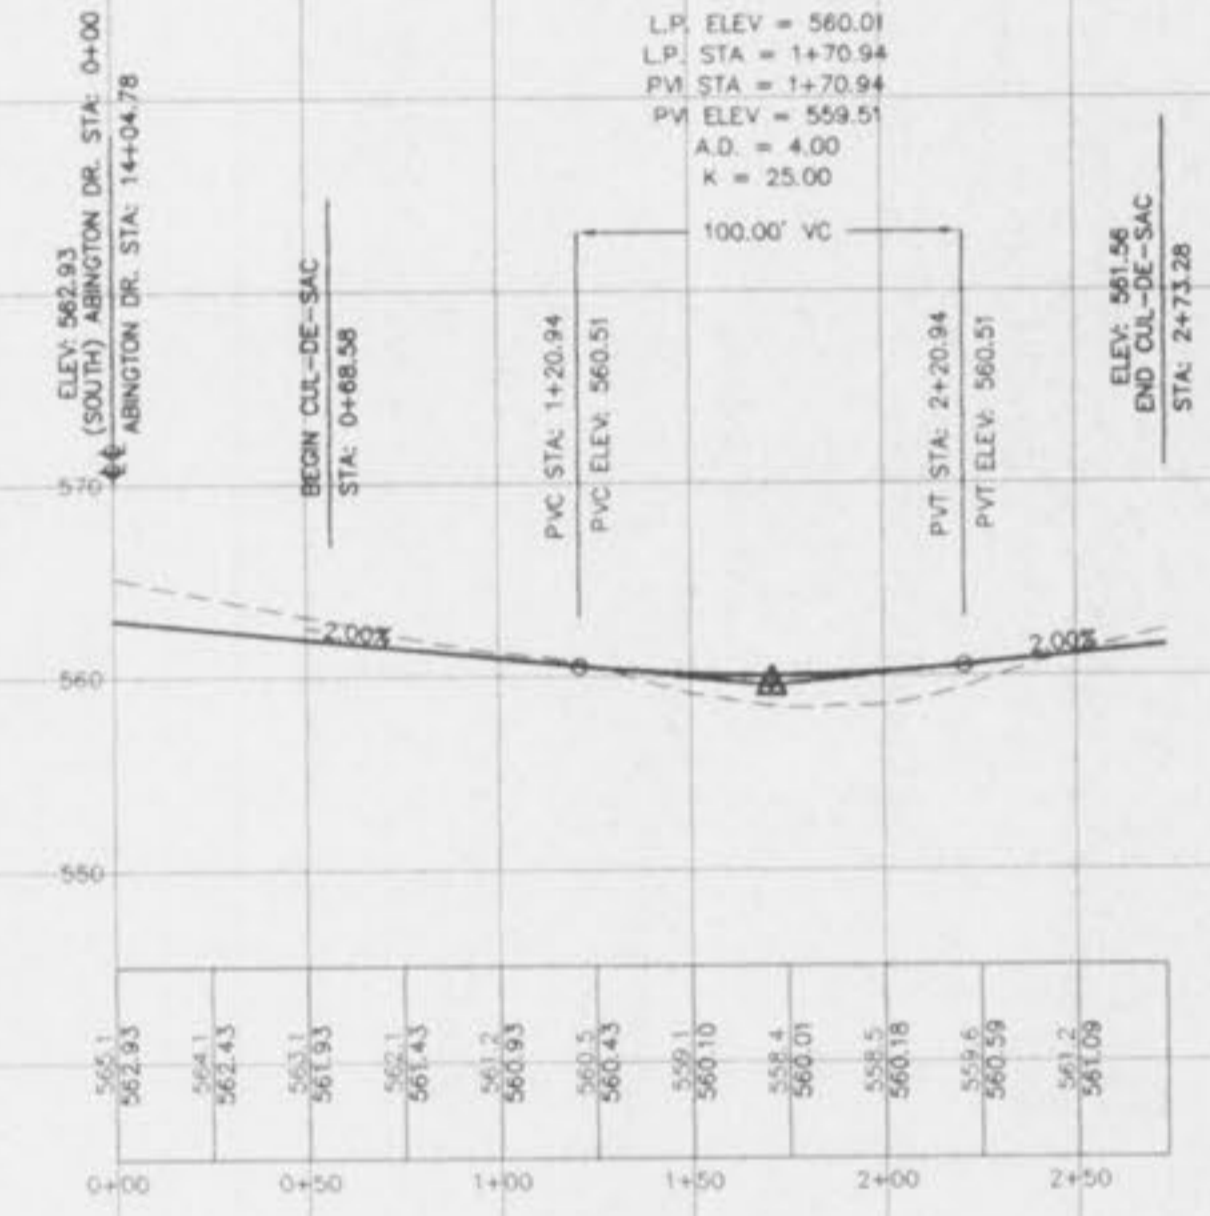

(SOUTH) ABINGTON DRIVE

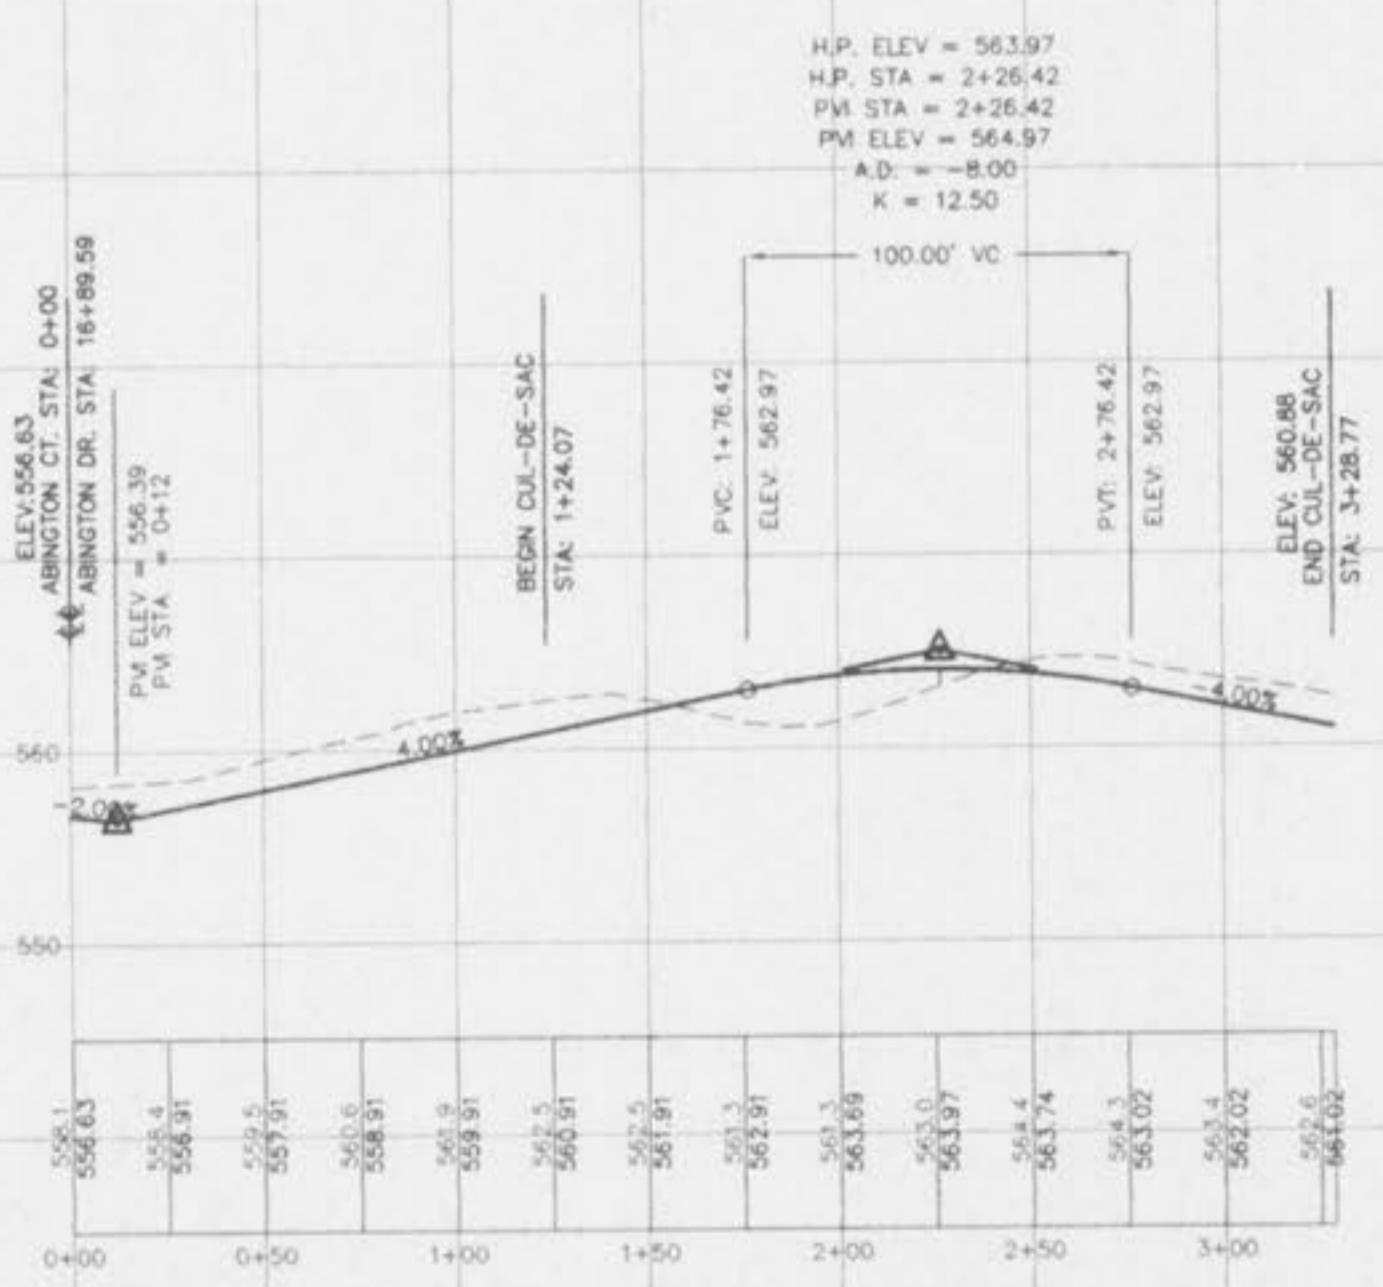

ABINGTON COURT

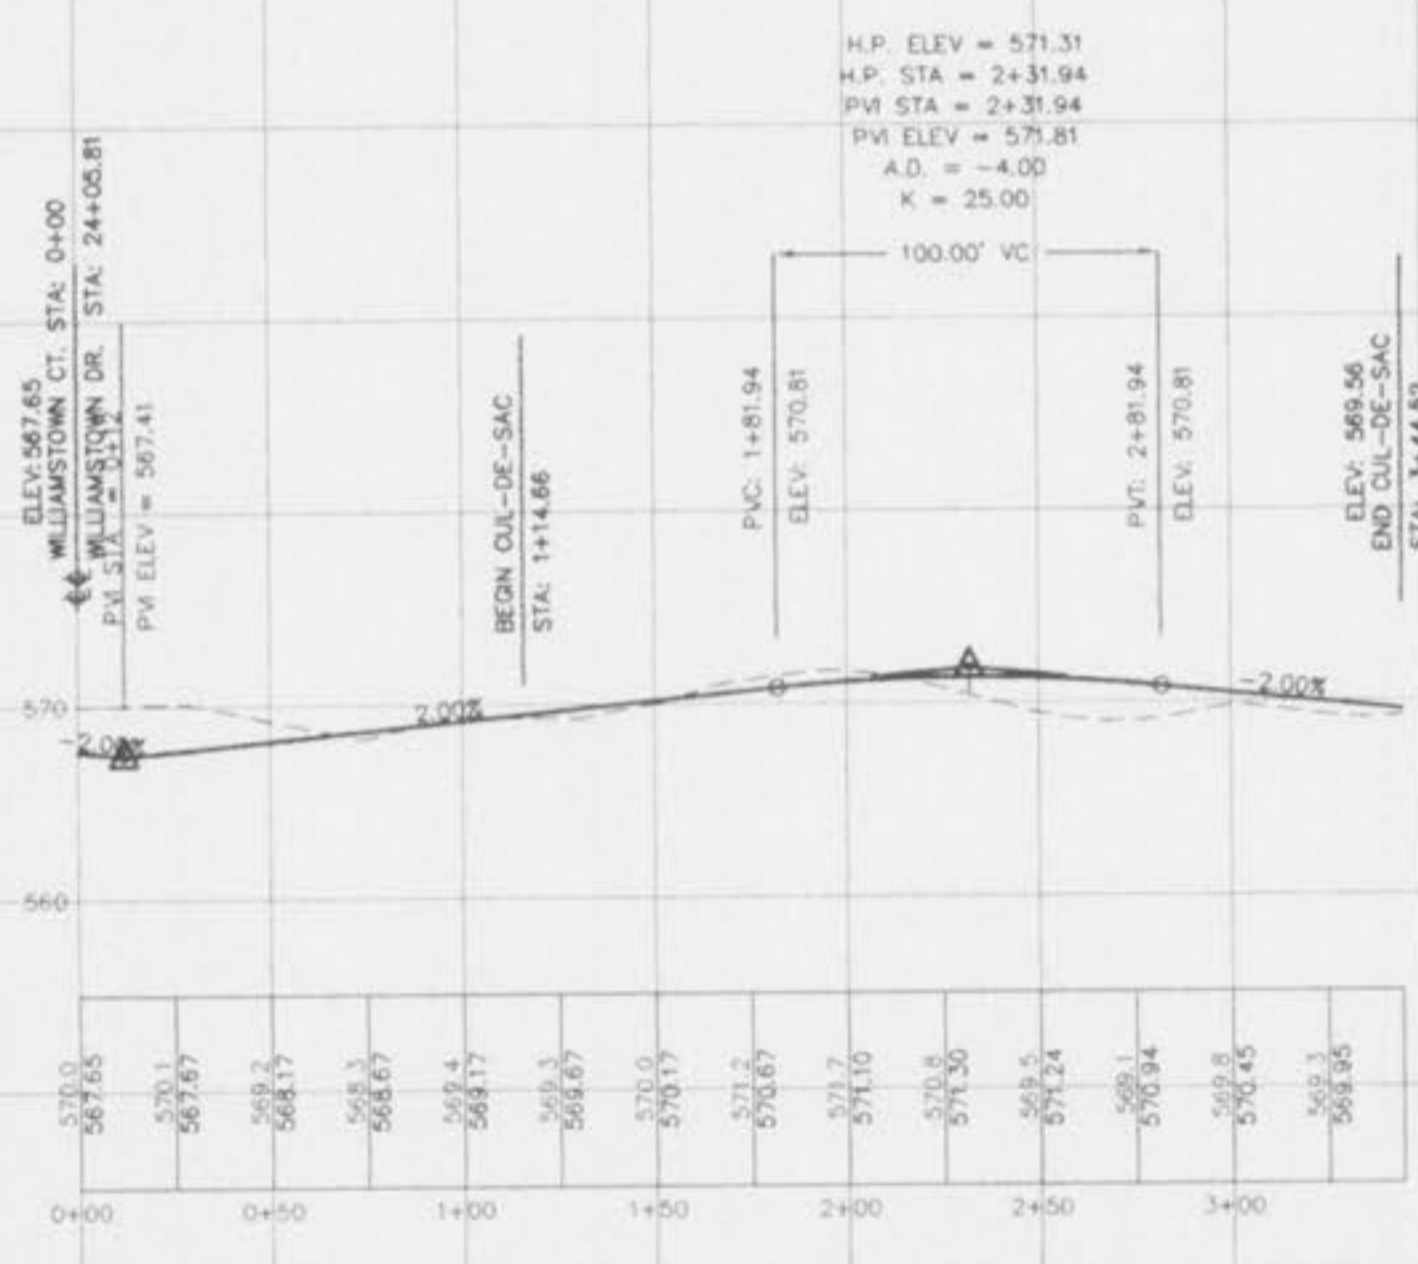

WILLIAMSTOWN COURT

