



FINAL SURVEY
BY DATE
REVISIONS
NO. DATE
NOTE BOOK
AREAS
AREAS CHECKED

ORIGINAL SURVEY
BY DATE
REVISIONS
NO. DATE
NOTE BOOK
AREAS
AREAS CHECKED

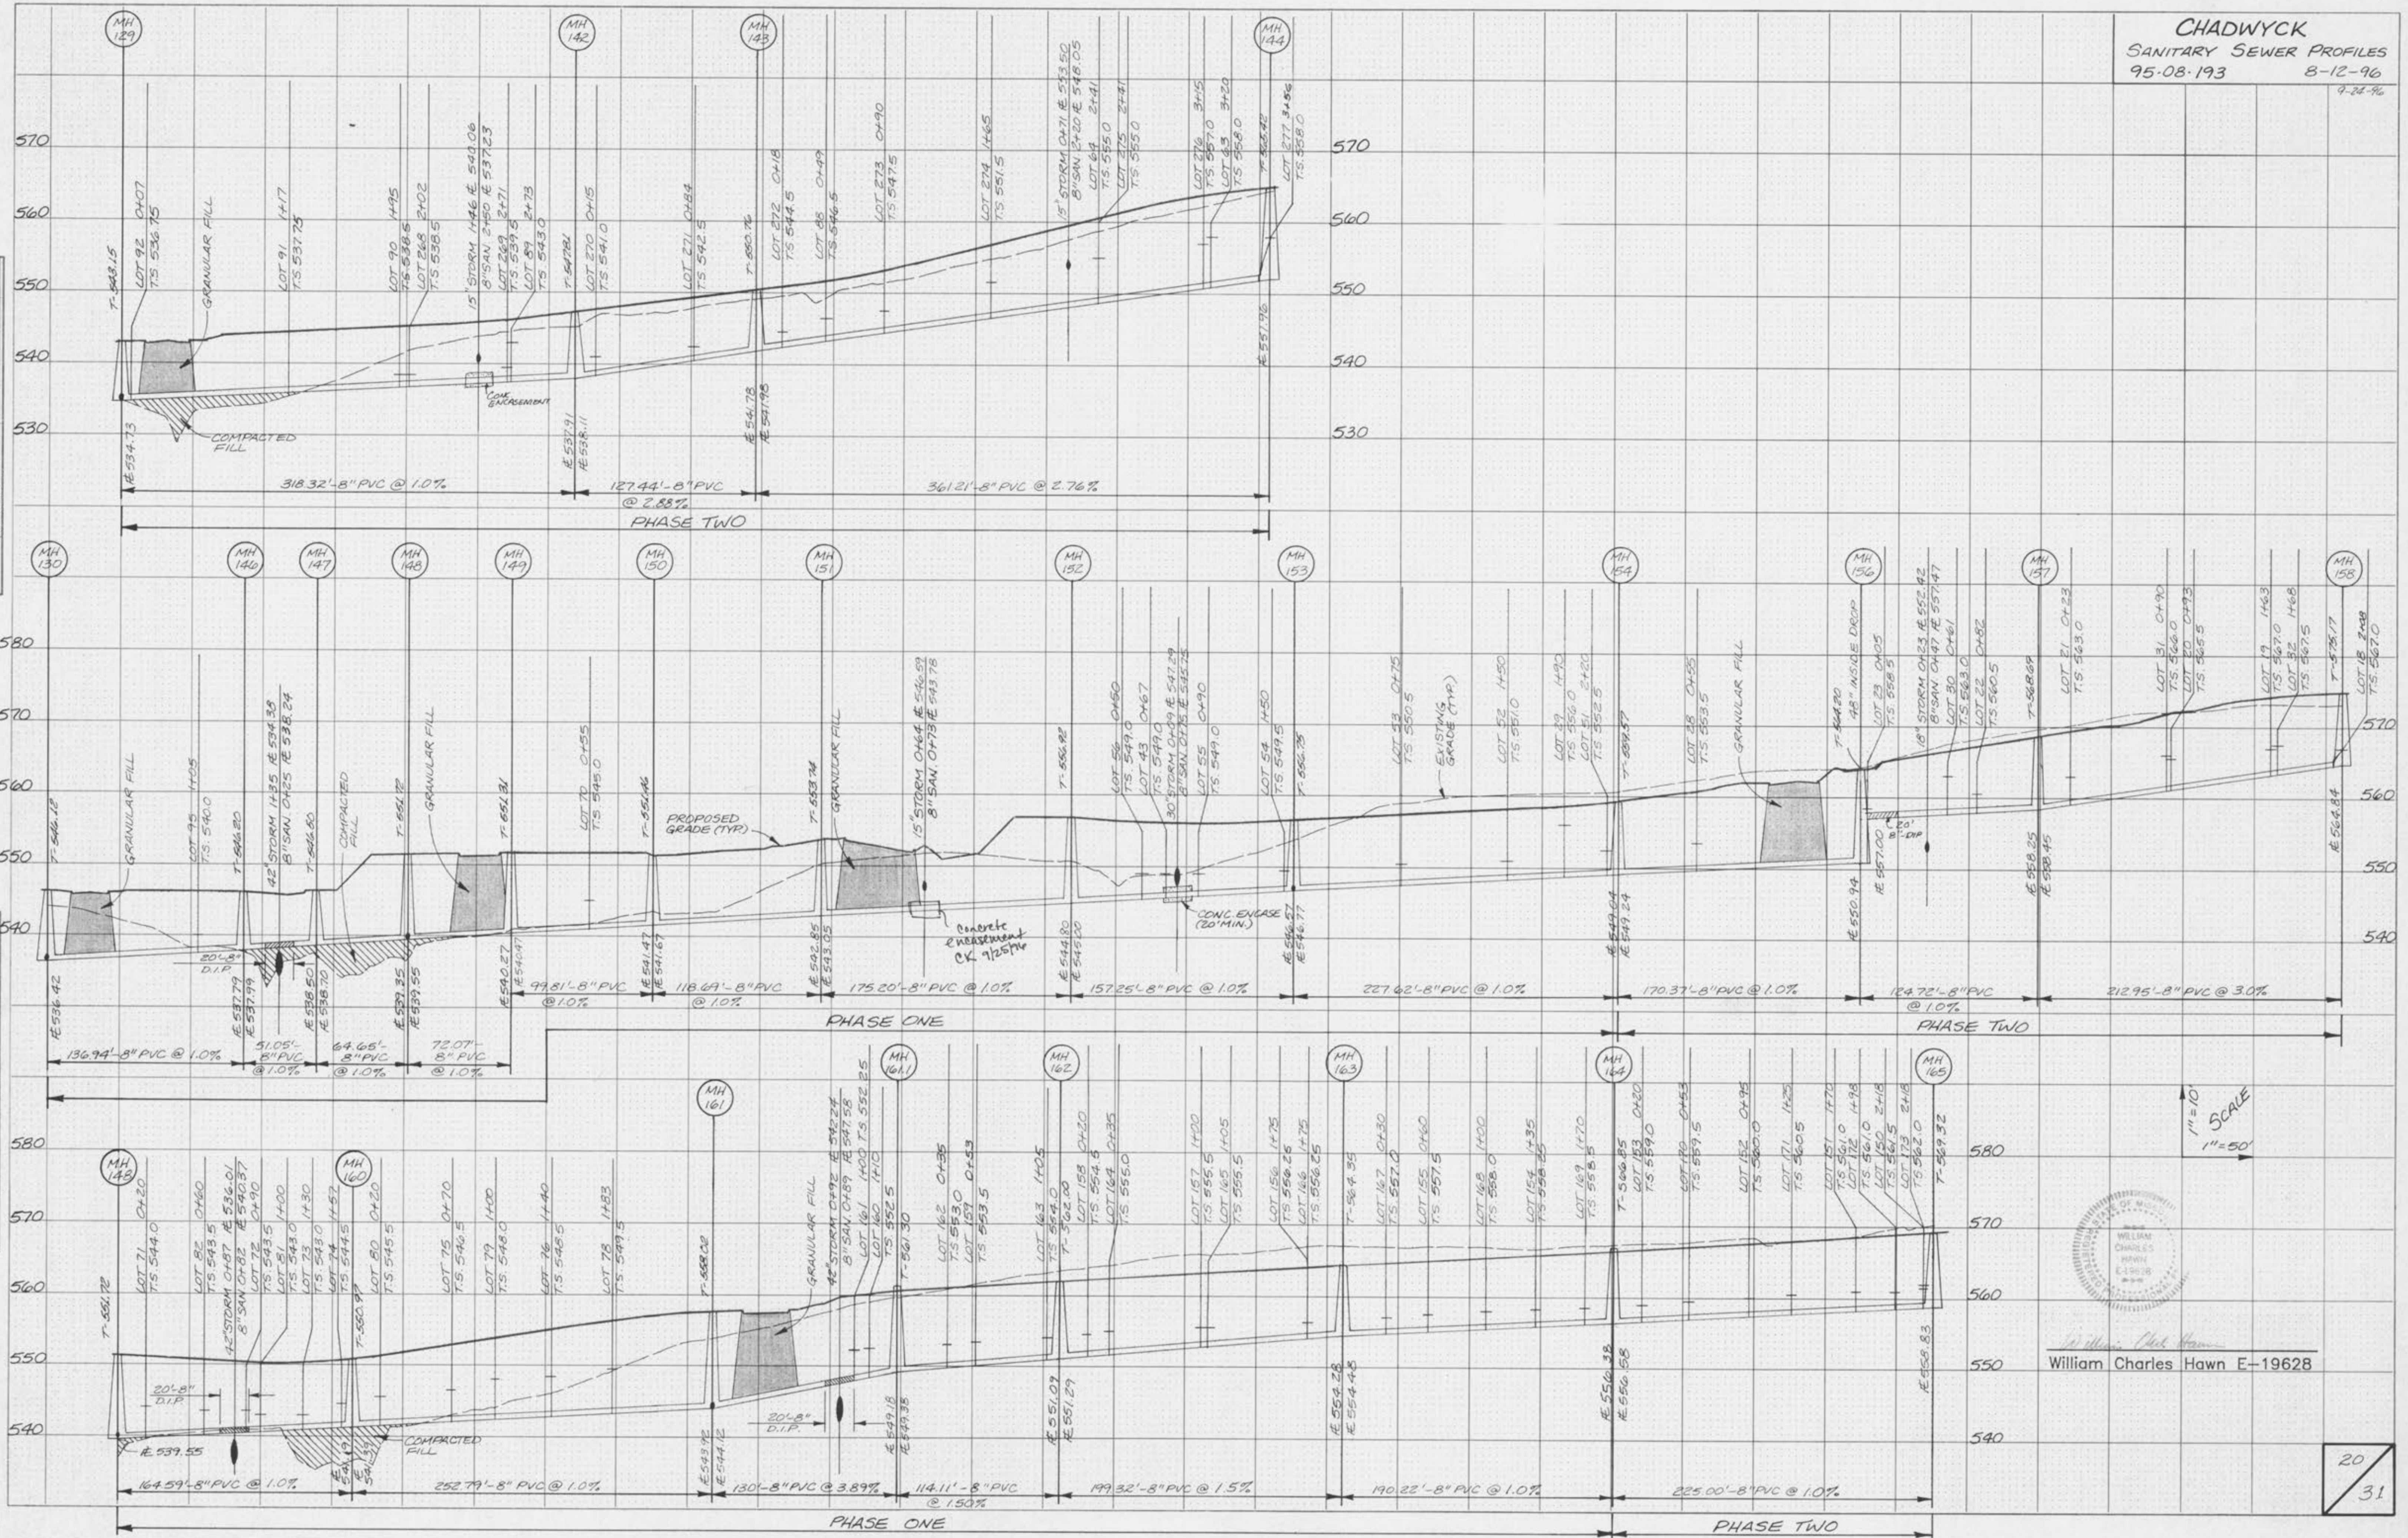

1"=10'
1"=50'

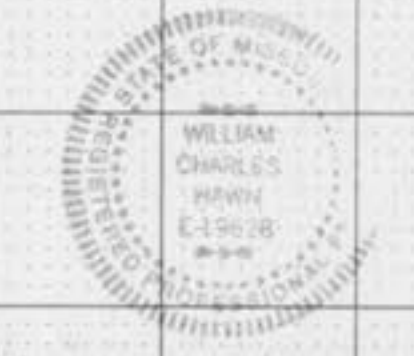

William Charles Hawn E-19628