


**CHADWYCK**  
**STORM SEWER PROFILES**  
 95.08.193 8-12-96  
 9-22-96


FINAL SURVEY PLOTTED TEMPLATE NO. AREAS CHECKED

ORIGINAL SURVEY PLOTTED TEMPLATE NO. AREAS CHECKED

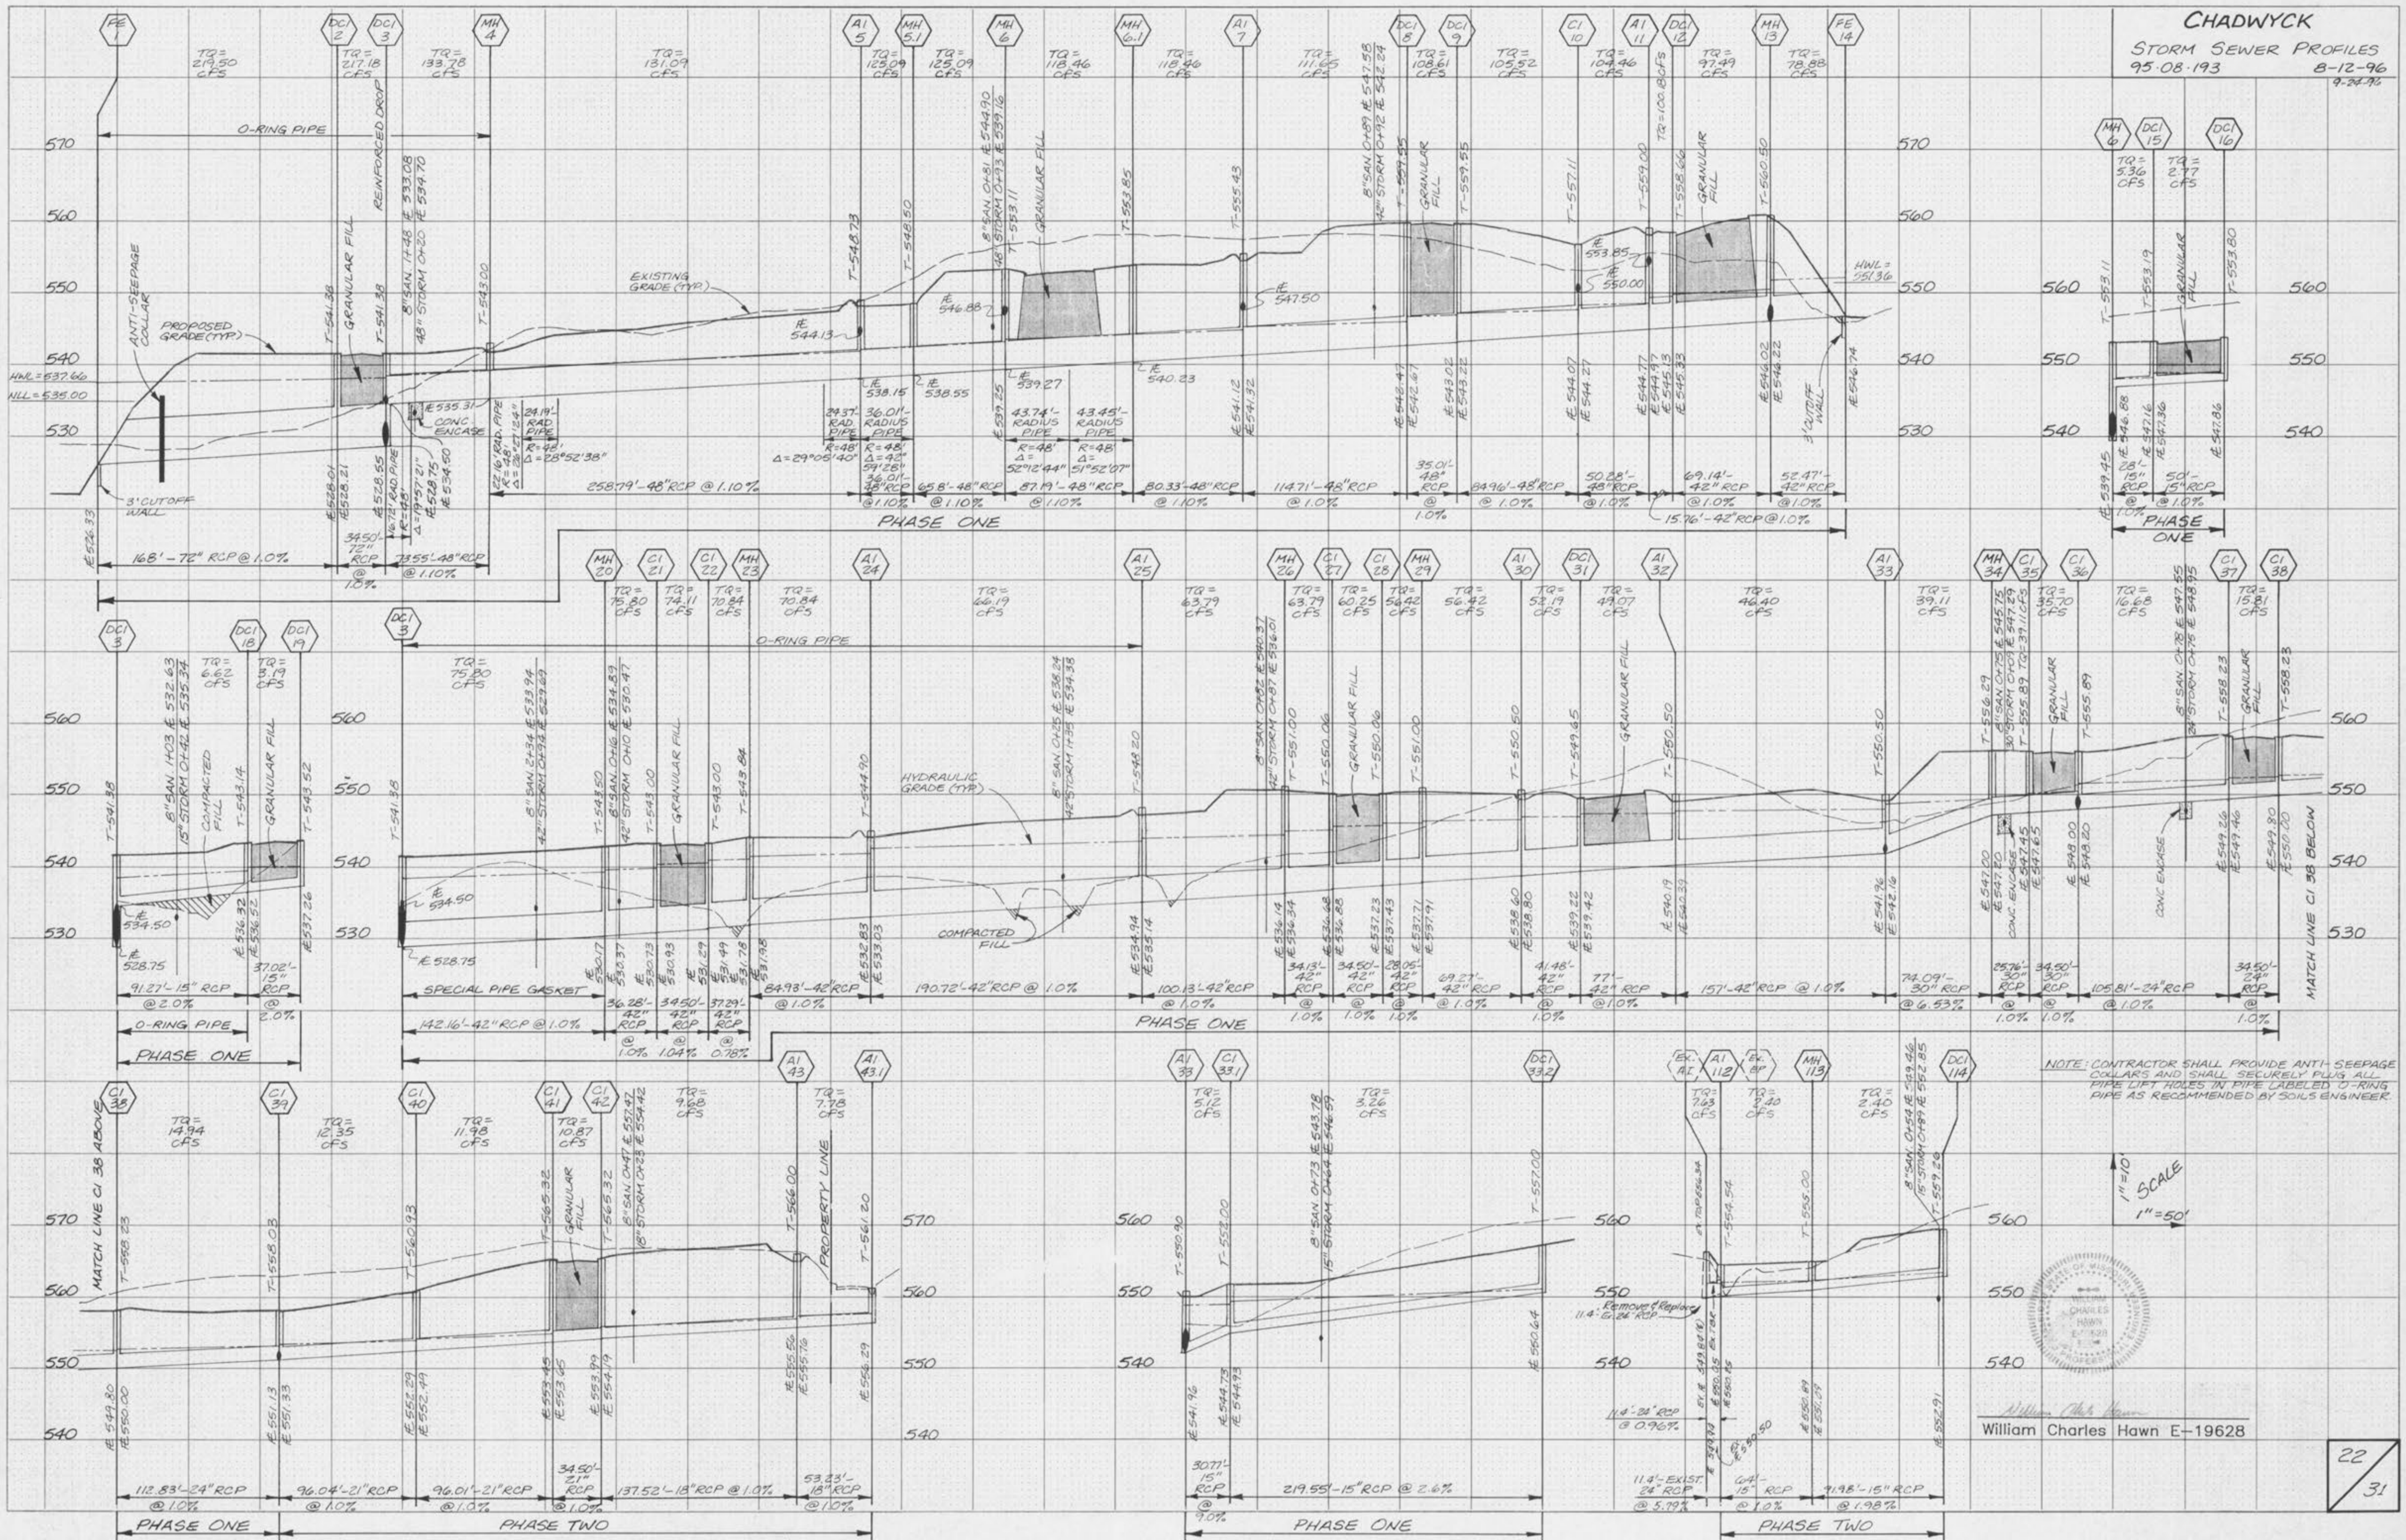

NOTE: CONTRACTOR SHALL PROVIDE ANTI-SEEPAGE COLLARS AND SHALL SECURELY PLUG ALL PIPE LIFT HOLES IN PIPE LABELED O-RING PIPE AS RECOMMENDED BY SOILS ENGINEER.

1"=50'  
 SCALE

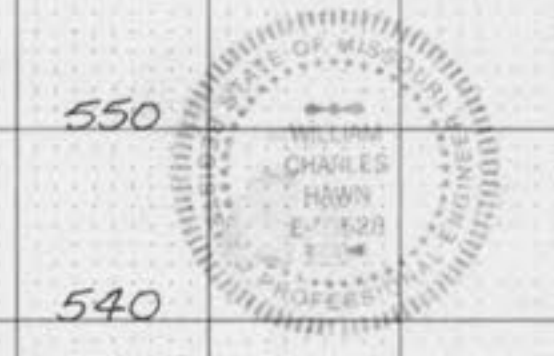

William Charles Hawn E-19628