



DATE	
BY	
REVISIONS	
NO.	
DESCRIPTION	
DATE	
BY	
REVISIONS	
NO.	
DESCRIPTION	
DATE	
BY	
REVISIONS	
NO.	
DESCRIPTION	

DATE	
BY	
REVISIONS	
NO.	
DESCRIPTION	
DATE	
BY	
REVISIONS	
NO.	
DESCRIPTION	

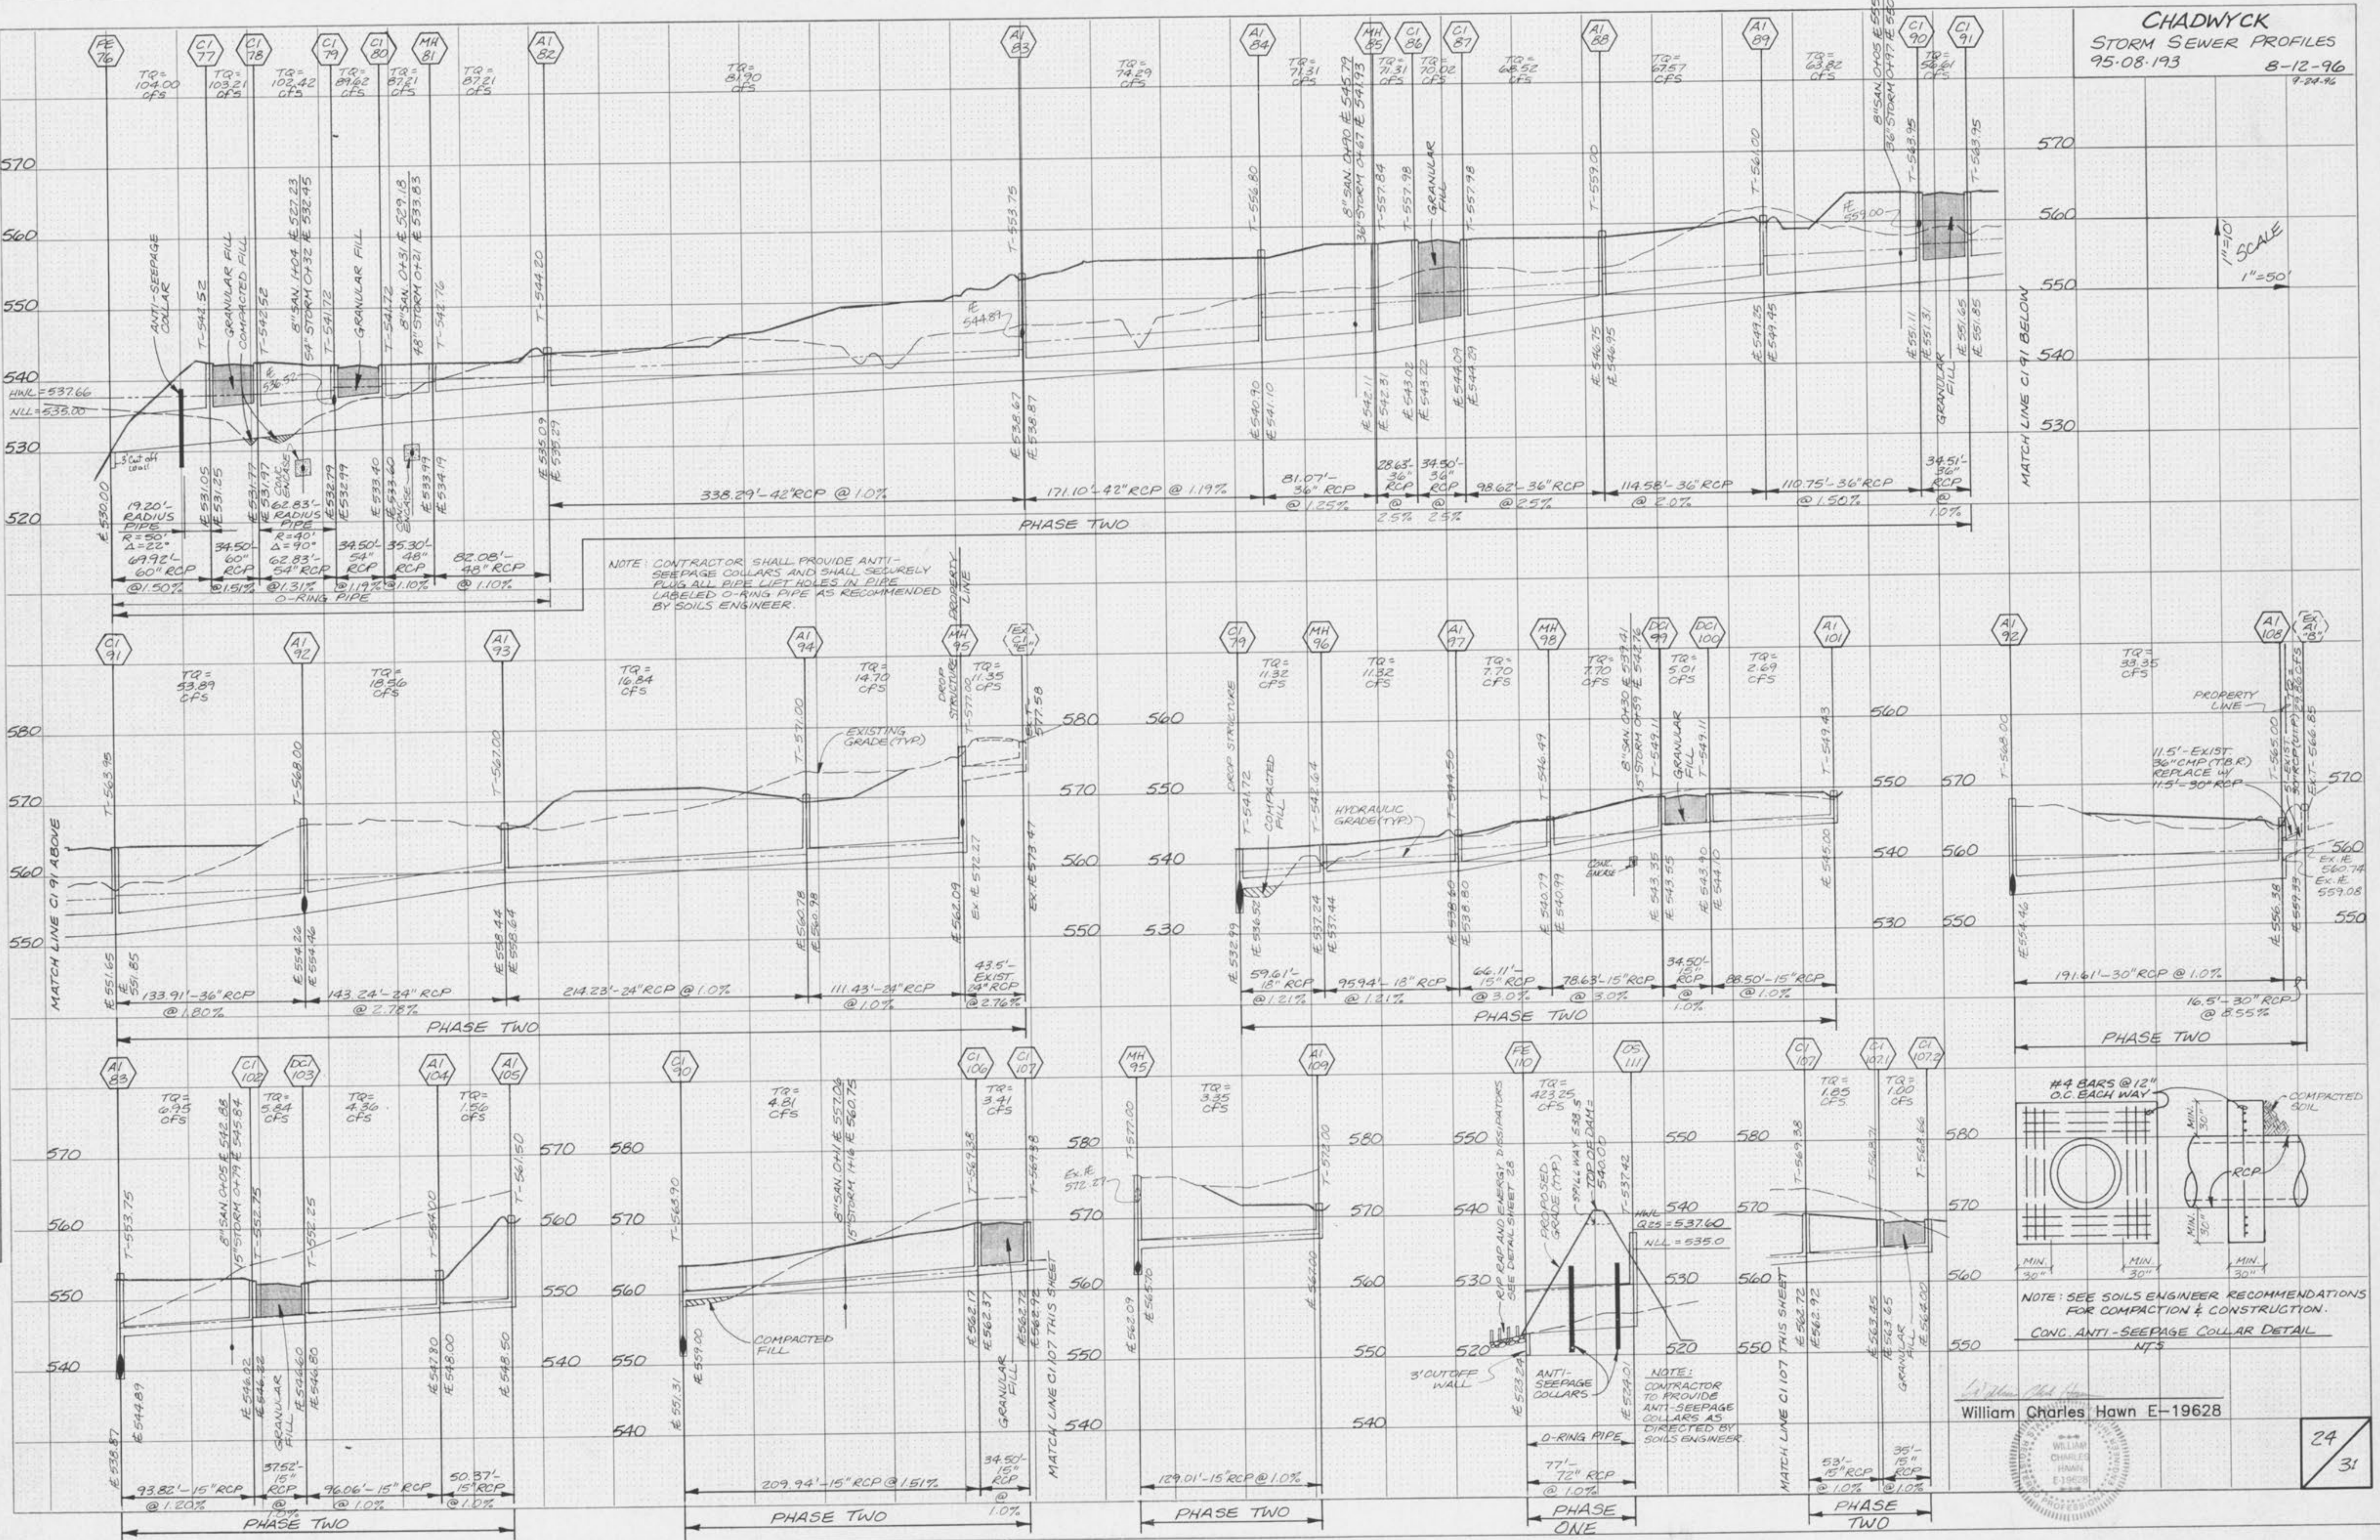

NOTE: CONTRACTOR SHALL PROVIDE ANTI-SEEPAGE COLLARS AND SHALL SECURELY PLUG ALL PIPE LIFT HOLES IN PIPE LABELED O-RING PIPE AS RECOMMENDED BY SOILS ENGINEER.

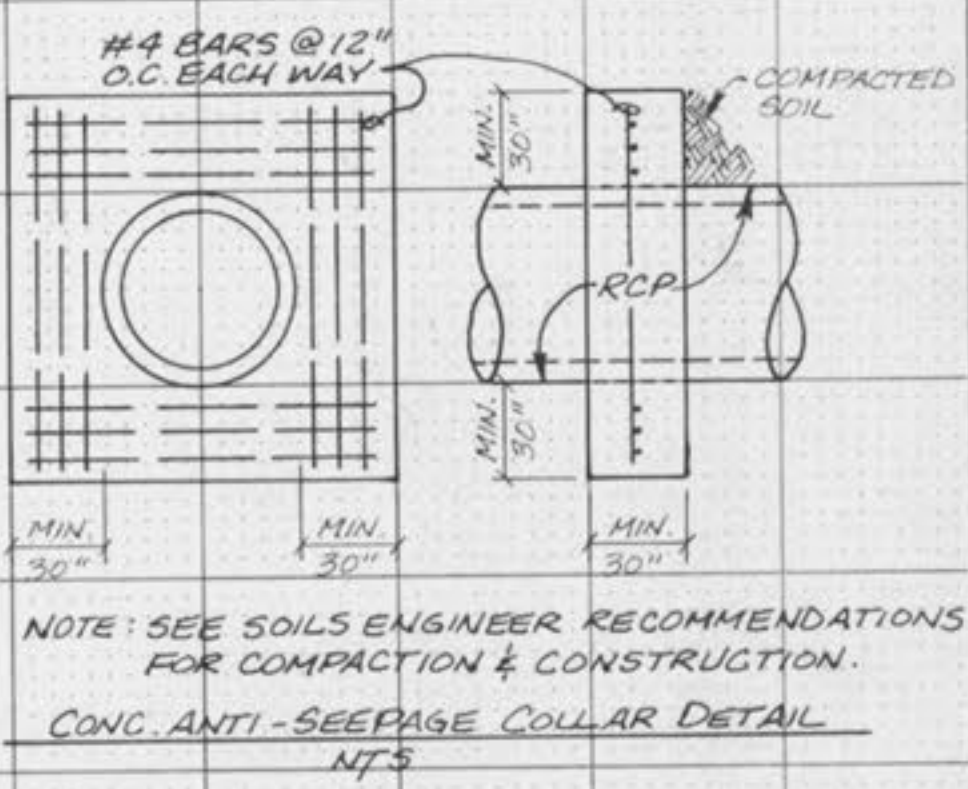

NOTE: SEE SOILS ENGINEER RECOMMENDATIONS FOR COMPACTION & CONSTRUCTION.
CONC. ANTI-SEEPAGE COLLAR DETAIL
NFS

William Charles Hawn E-19628

