


THIS SHEET FOR DRAINAGE AREAS ONLY

Property N/T
Carlyle E. Woodmeyer
(302.1775)

Property N/T
WFRG, HERBET A., ETAL



RUNOFF: 2.64 cfs/Ac

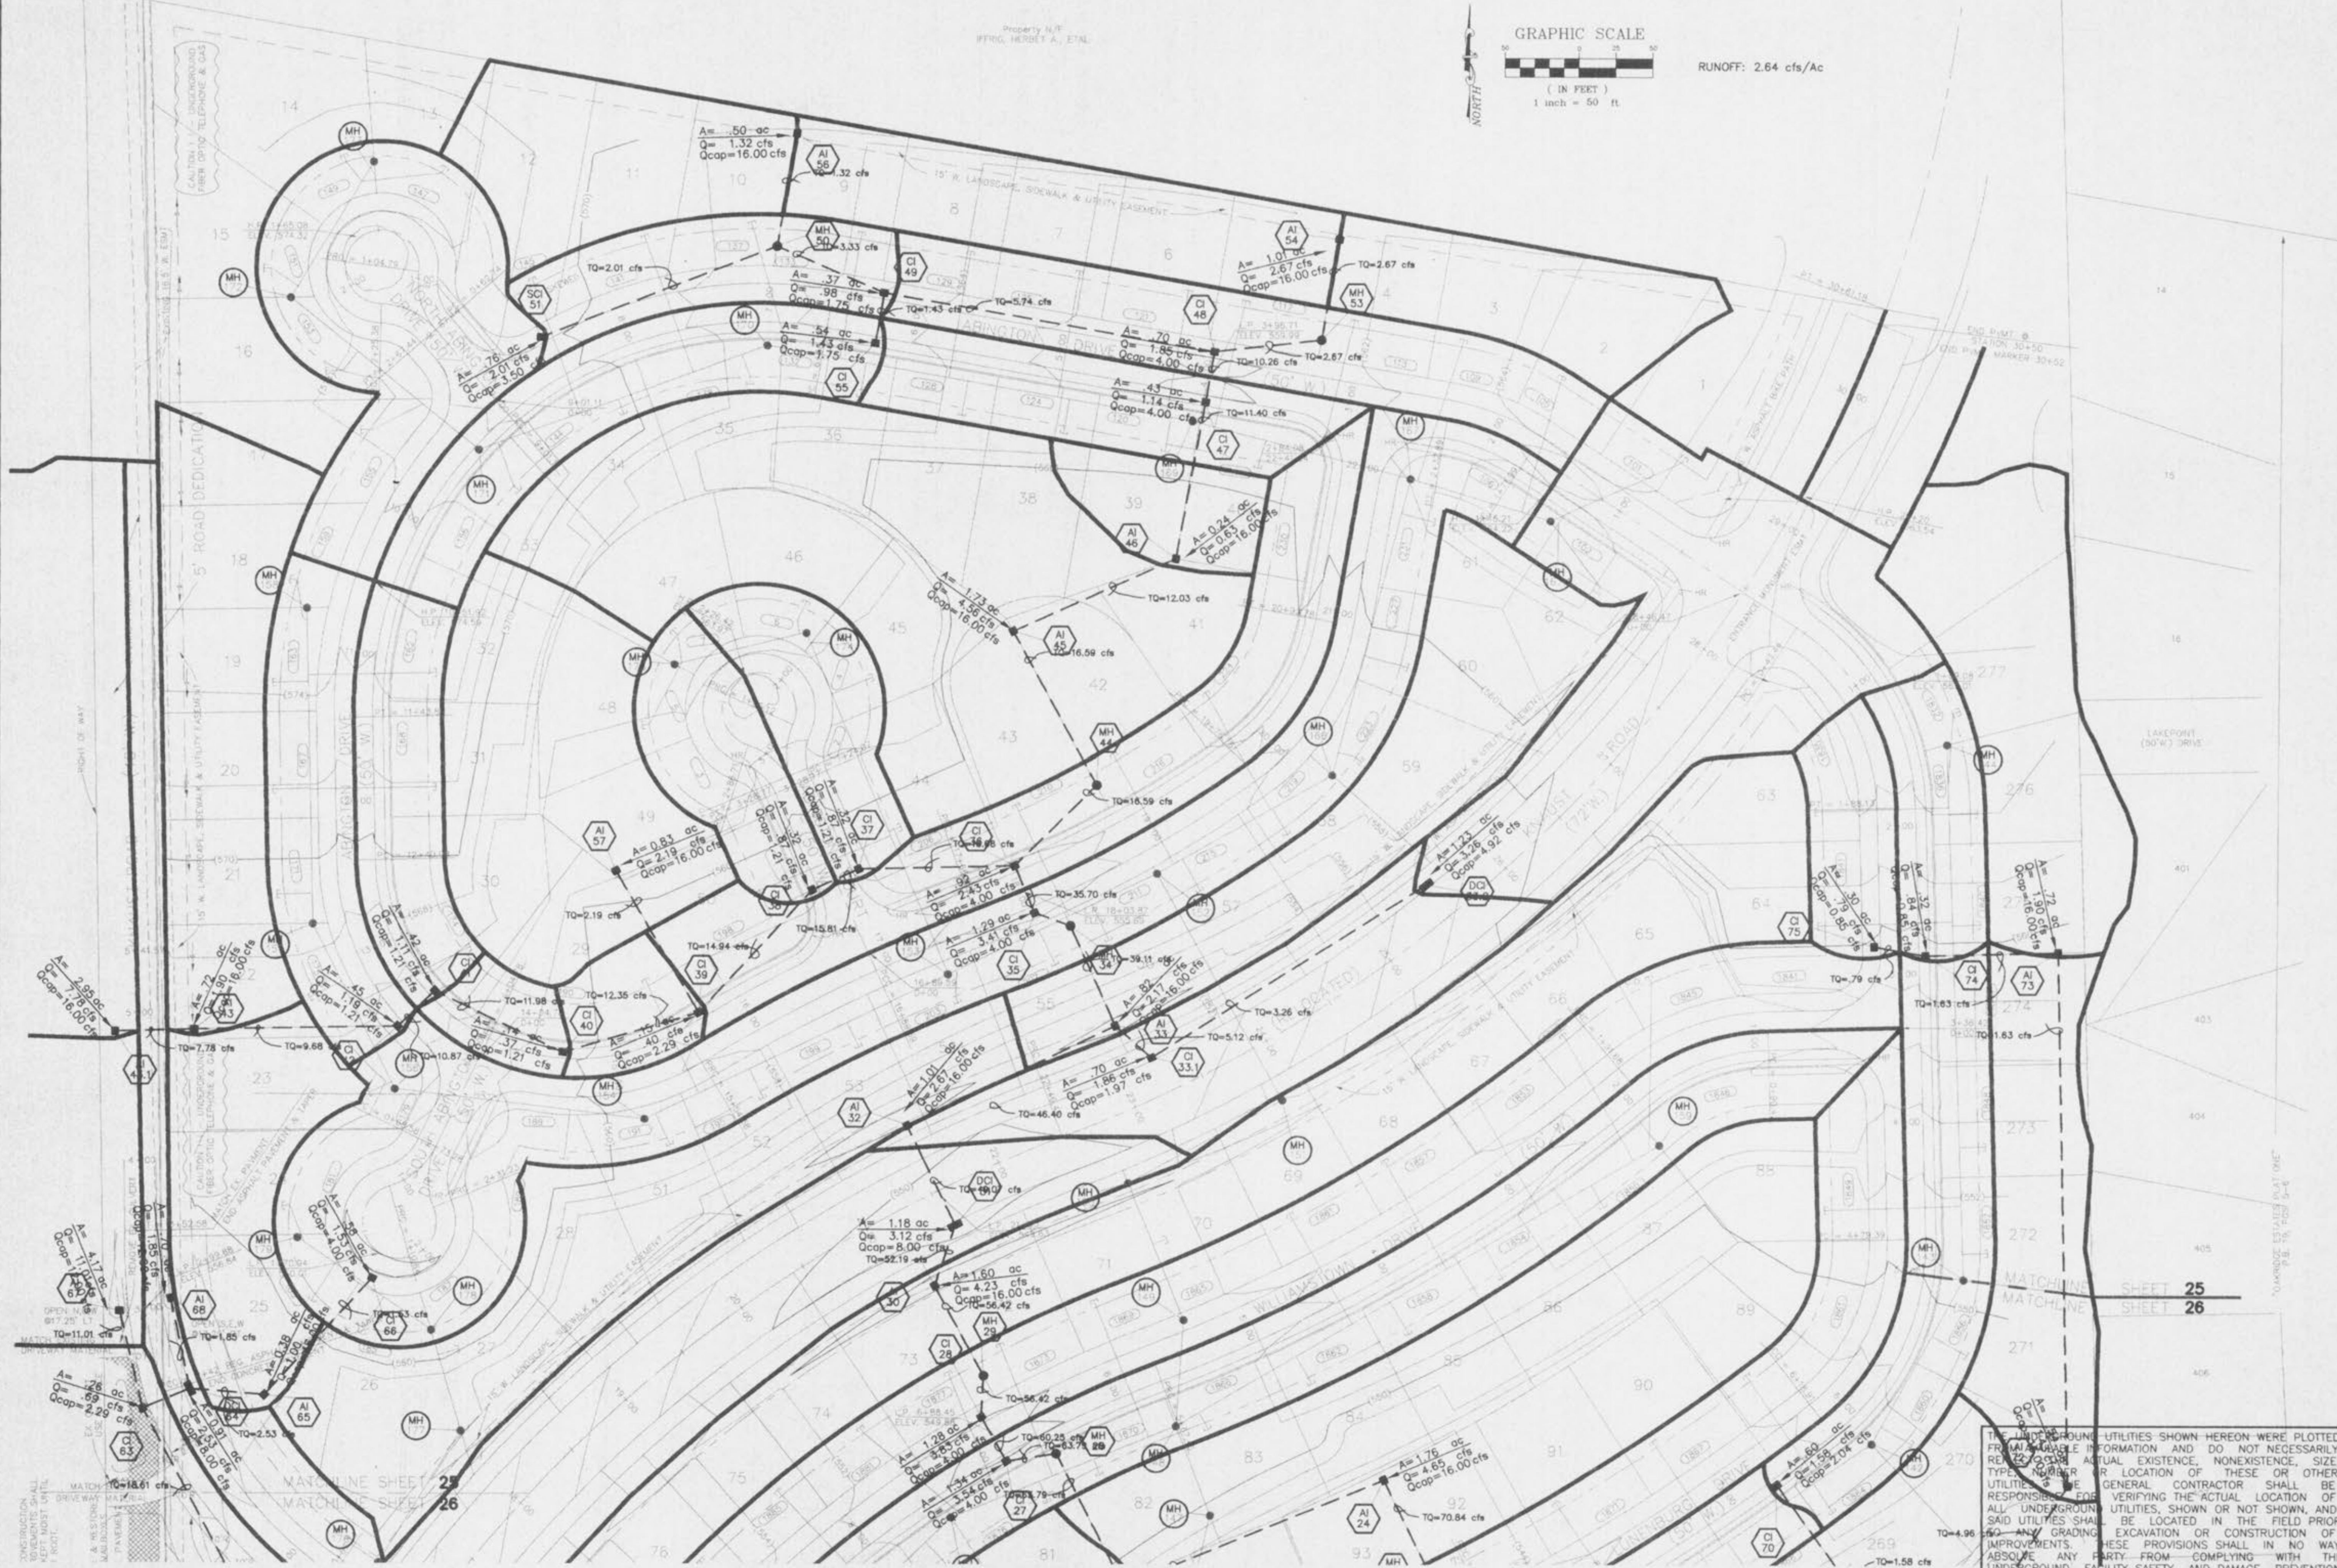

ISSUE	REMARKS/DATE
1	9/12/96
2	8/25/96
3	9/4/96
4	9/25/96

PREPARED FOR:
J.H.B. PROPERTIES, INC.
5091 NEW BAUMGARTNER ROAD
ST. LOUIS, MISSOURI 63129
PHONE: (314) 487-8717
FAX: (314) 487-8717

The use, reproduction and sales rights of this drawing are reserved by the Sterling Company. Copyright 1996.

SIGNED:
WILLIAM CHARLES HAWK, PROFESSIONAL ENGINEER #19628



PREPARED BY:
CORPORATE OFFICE
5055 NEW BAUMGARTNER ROAD
ST. LOUIS, MO. 63129
(314) 487-0440 FAX (314) 487-8944

STERLING
ENGINEERS, SURVEYORS AND PLANNERS
ILLINOIS OFFICE
266 SOUTHWOOD CENTER, COLUMBIA, IL. 62226
(618) 261-3500 FAX (618) 261-3502

PROJECT:	CHADWYCK
DRAWN:	
DESIGNED:	
CHECKED:	
SHEET TITLE:	DRAINAGE AREA MAP
NO. 95 08 193	
M.S.D. SHEET 25	
P# 31	

THE UNDERGROUND UTILITIES SHOWN HEREON WERE PLOTTED FROM AVAILABLE INFORMATION AND DO NOT NECESSARILY REPRESENT THE ACTUAL EXISTENCE, NONEXISTENCE, SIZE, TYPE OR LOCATION OF THESE OR OTHER UTILITIES. THE GENERAL CONTRACTOR SHALL BE RESPONSIBLE FOR VERIFYING THE ACTUAL LOCATION OF ALL UNDERGROUND UTILITIES, SHOWN OR NOT SHOWN, AND SAID UTILITIES SHALL BE LOCATED IN THE FIELD PRIOR TO ANY GRADING, EXCAVATION OR CONSTRUCTION OF IMPROVEMENTS. THESE PROVISIONS SHALL IN NO WAY ABSOLVE ANY PARTY FROM COMPLYING WITH THE UNDERGROUND FACILITY SAFETY AND DAMAGE PREVENTION ACT, CHAPTER 319, RSMo.

BASE MAP