
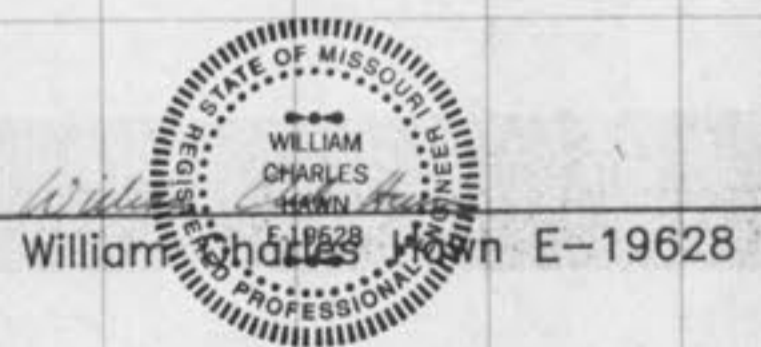
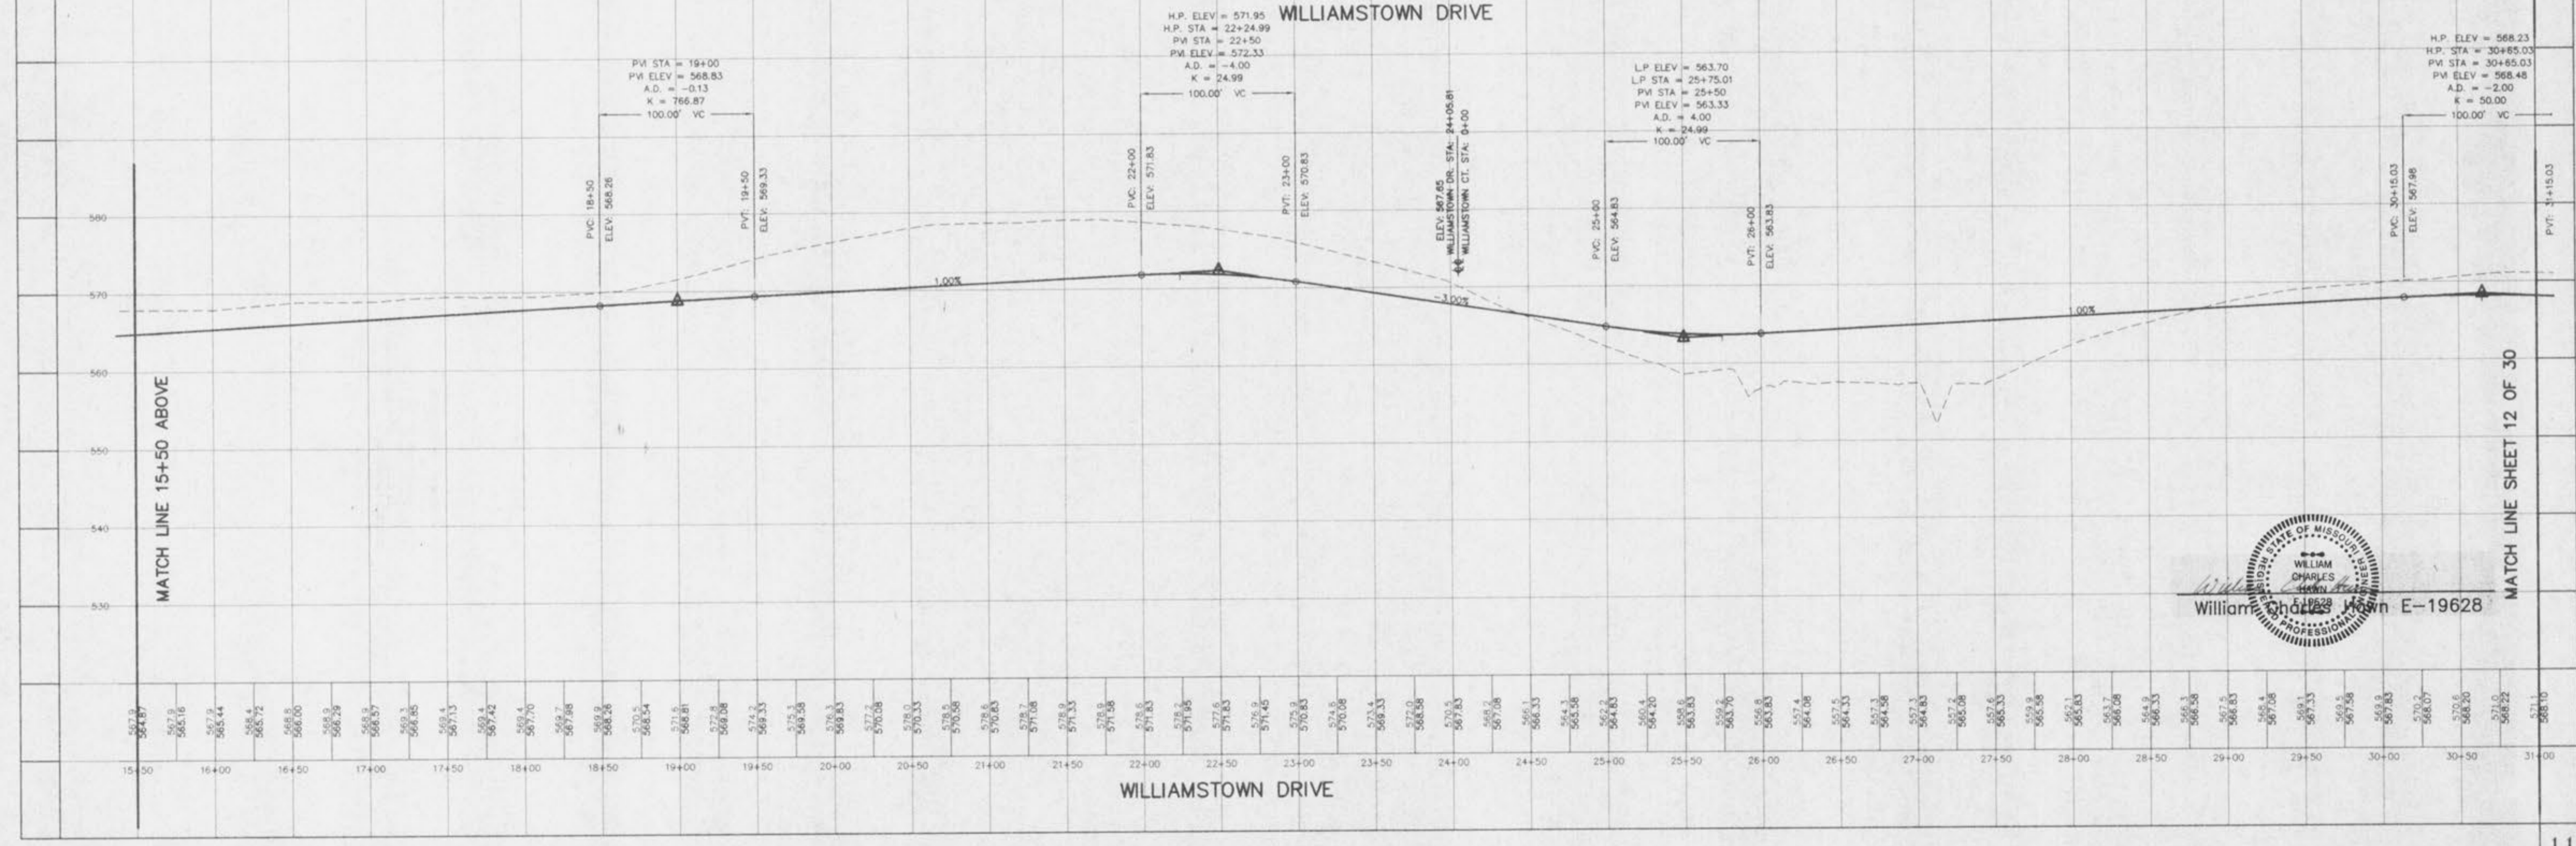


1" = 10'
1" = 50'
SCALE

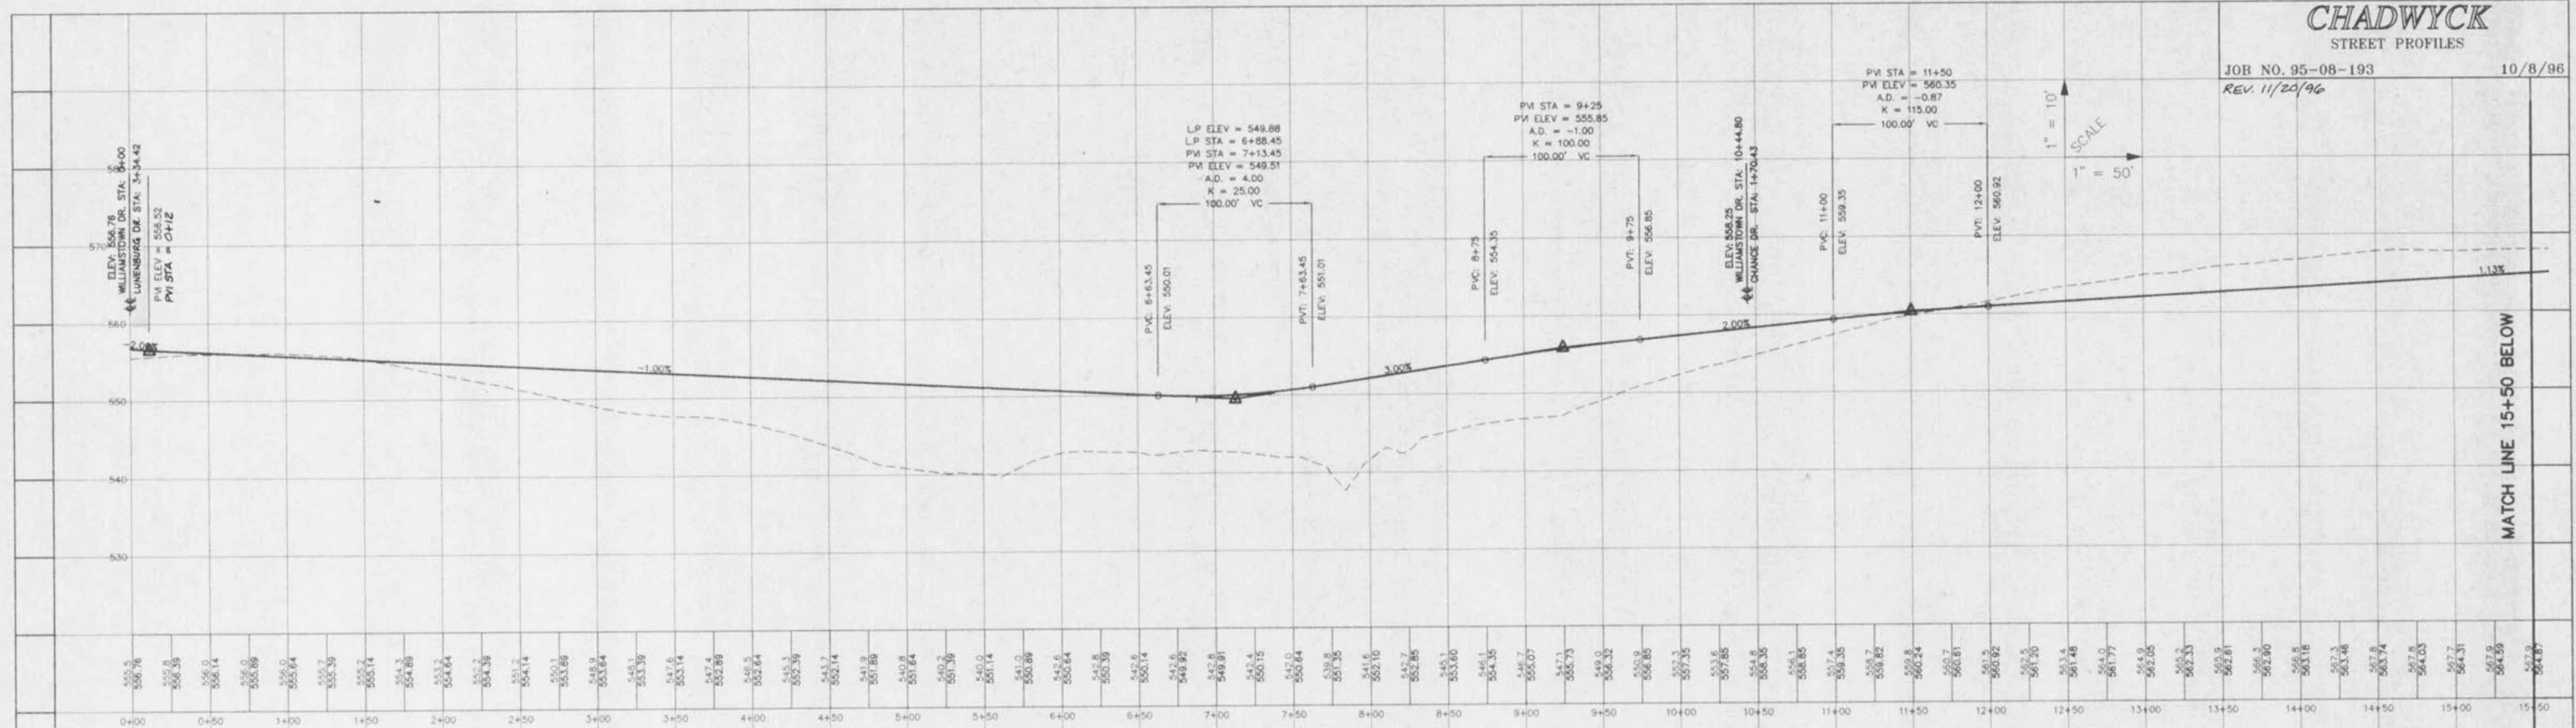

10/8/96

MATCH LINE 15+50 BELOW

MATCH LINE 15+50 ABOVE

MATCH LINE SHEET 12 OF 30