
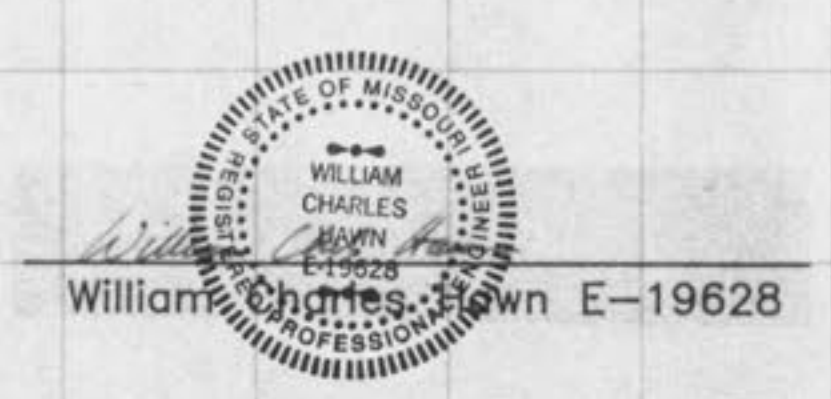
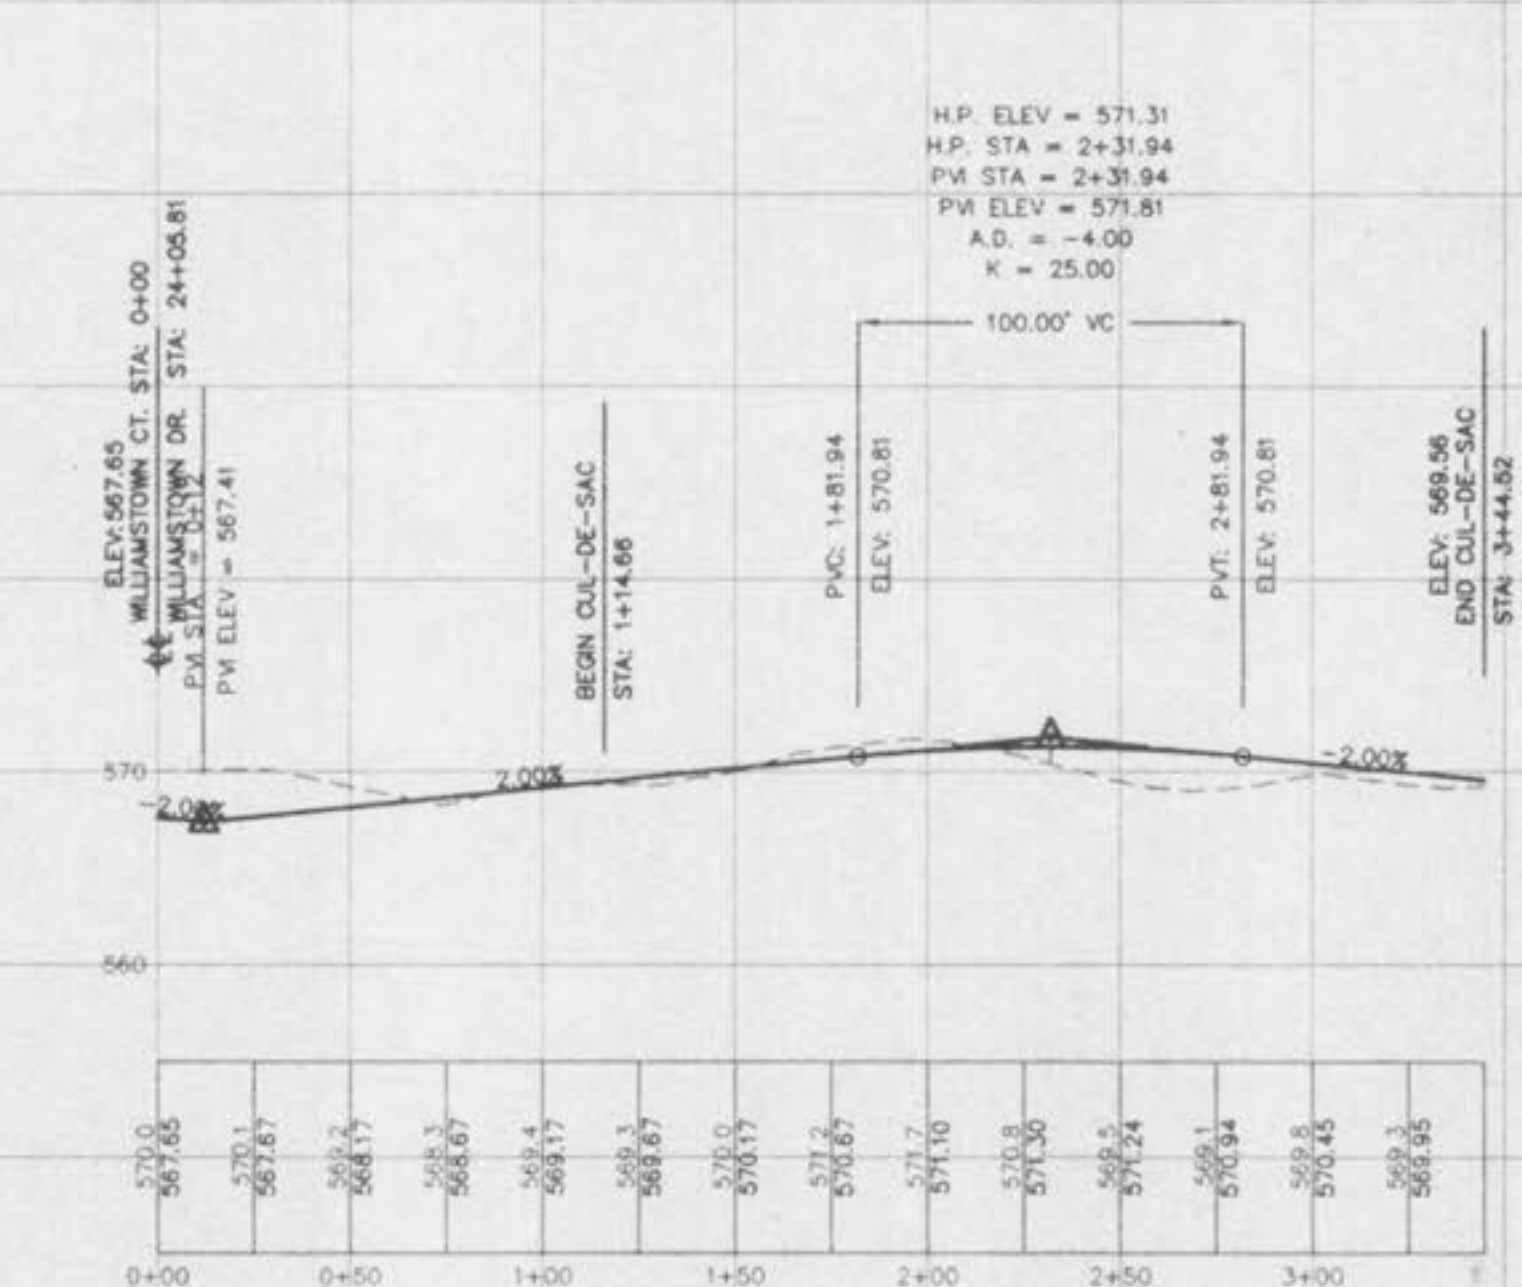
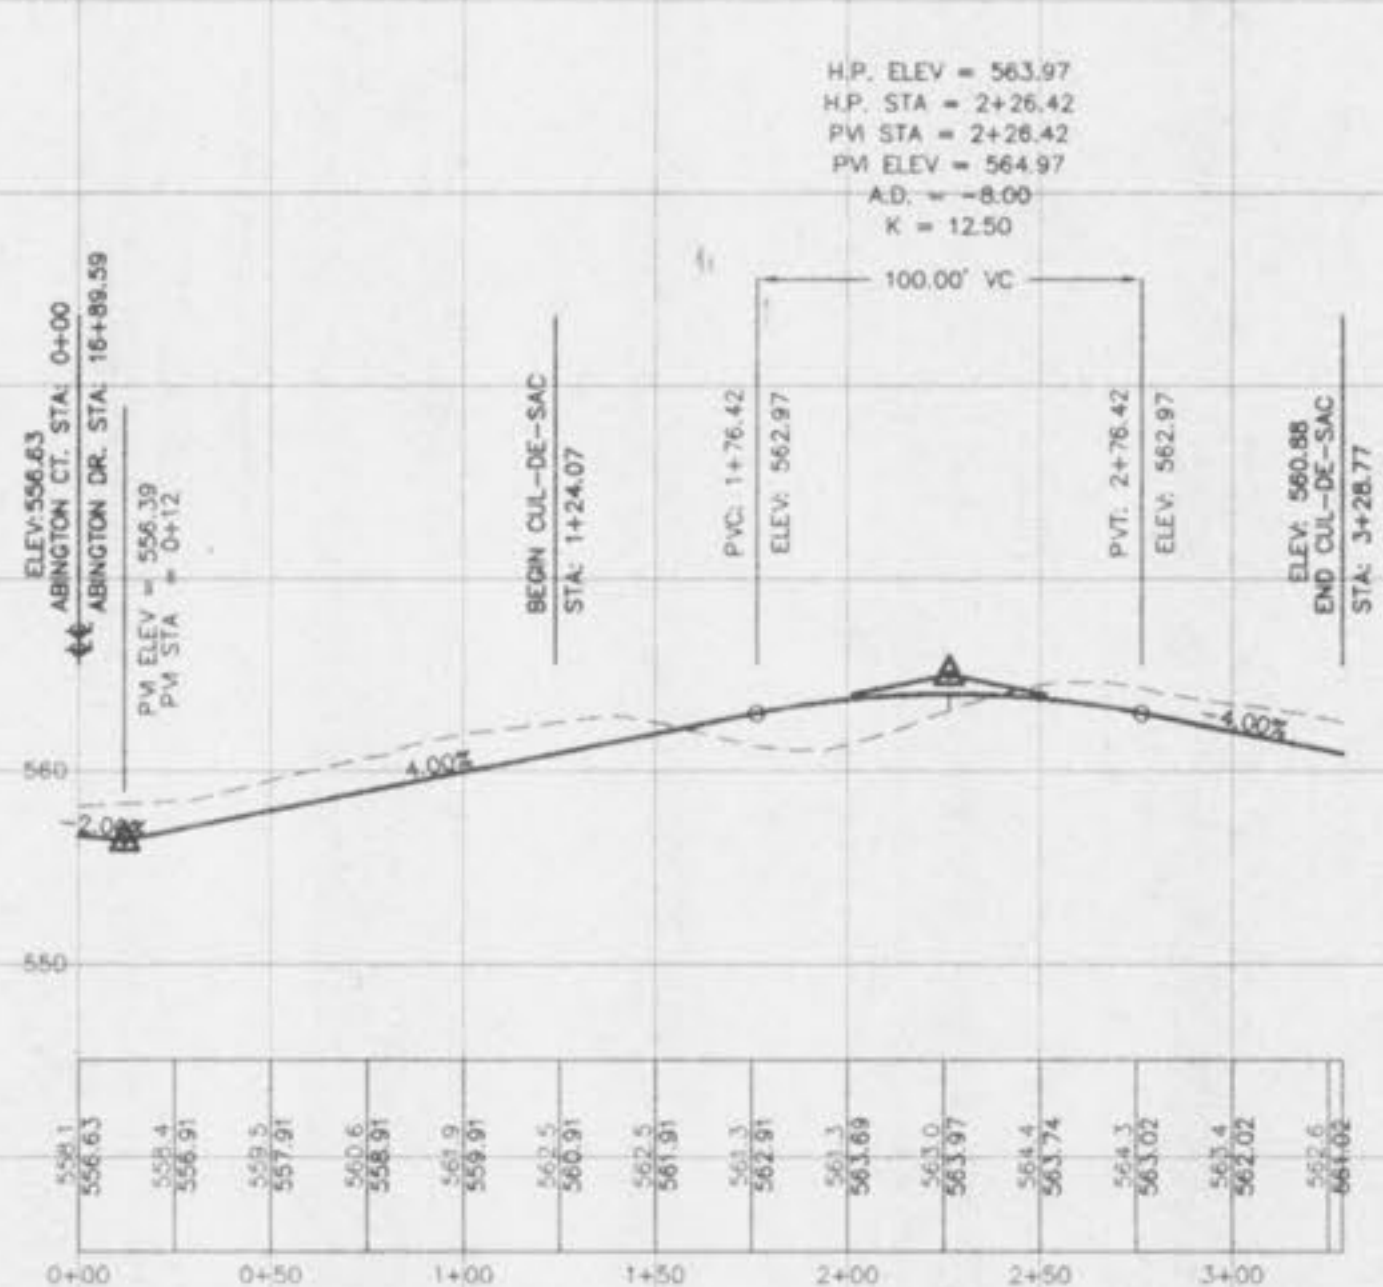
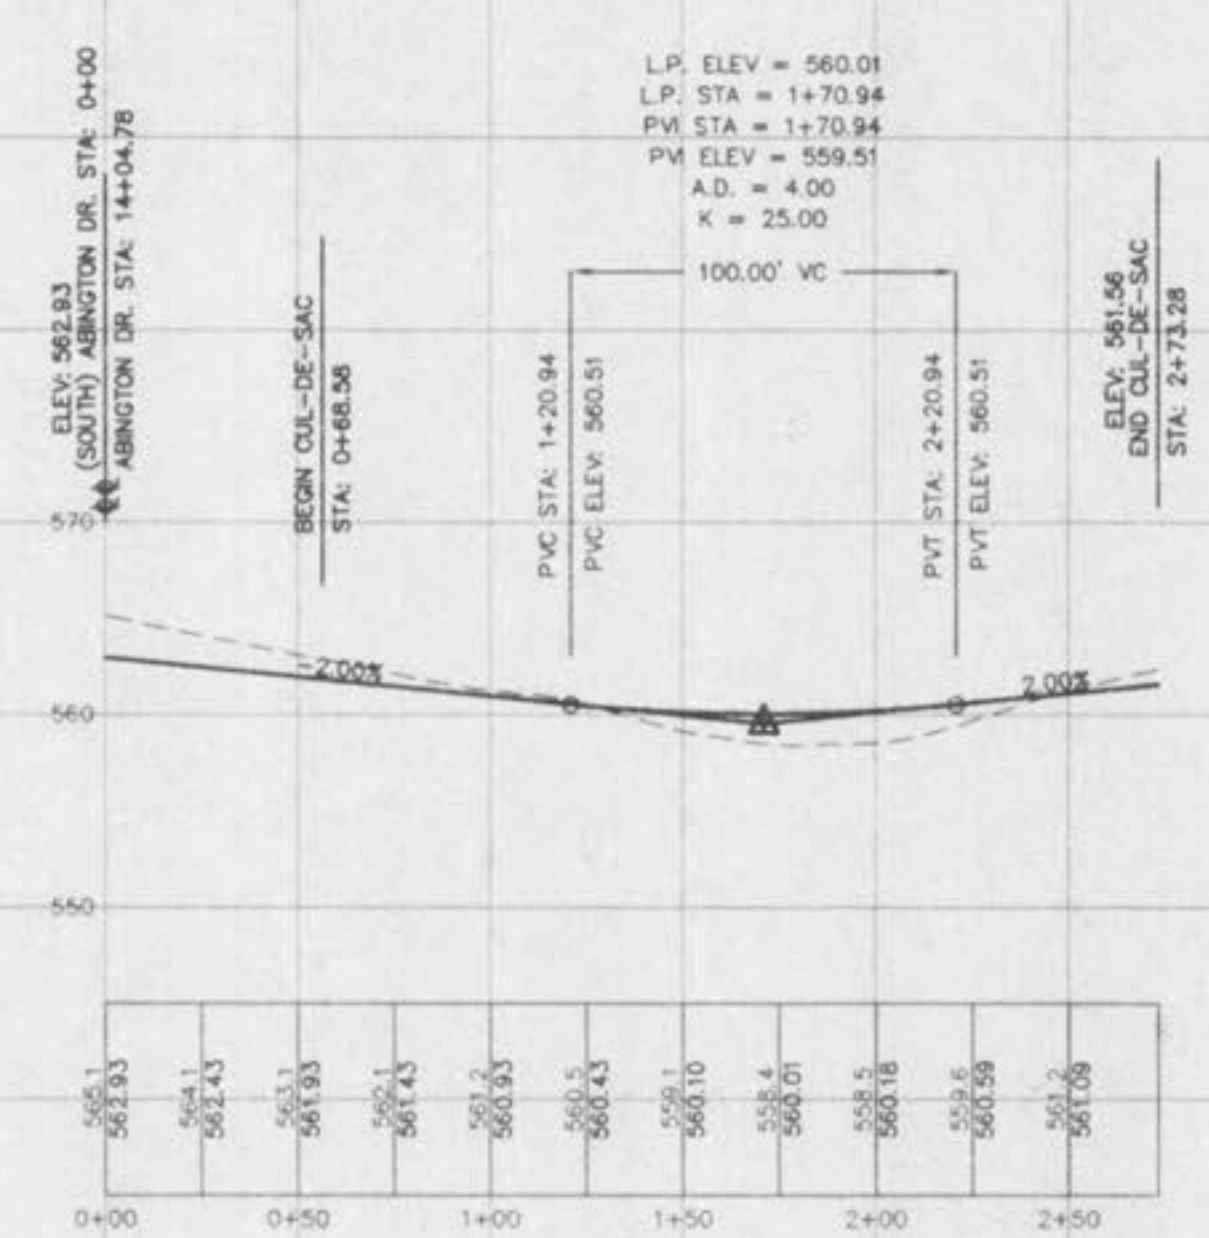


1" = 10'
SCALE
1" = 50'

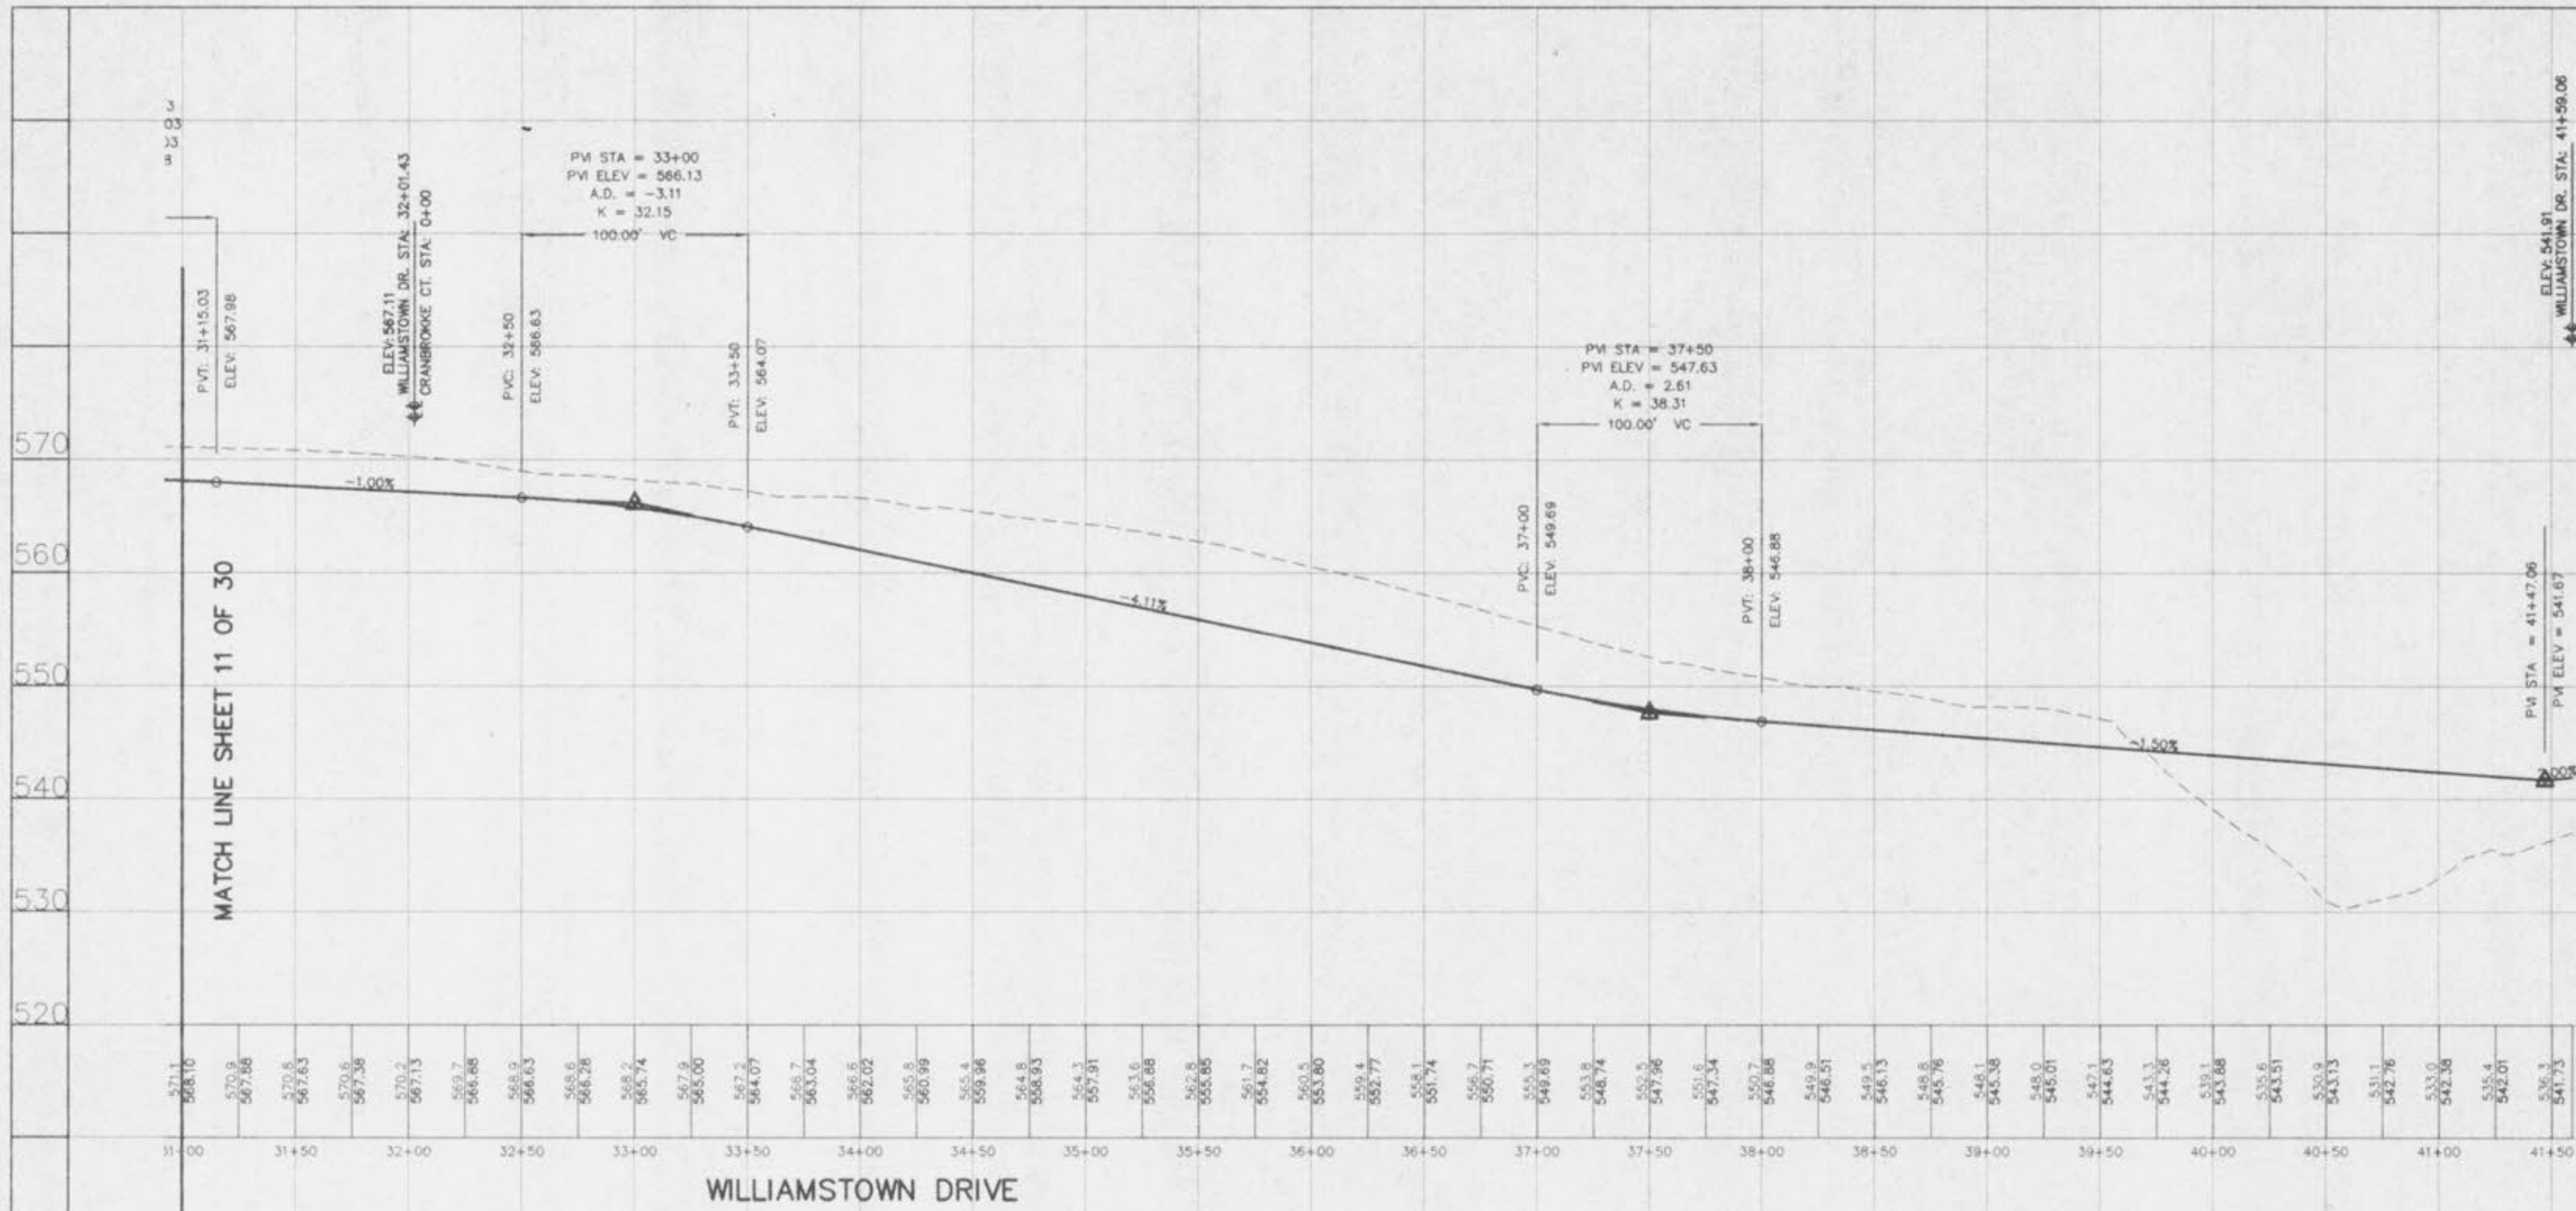

10/8/96