


**CHADWYCK STREET PROFILES**

JOB NO. 95-08-193 10/8/96  
REV 11/20/96

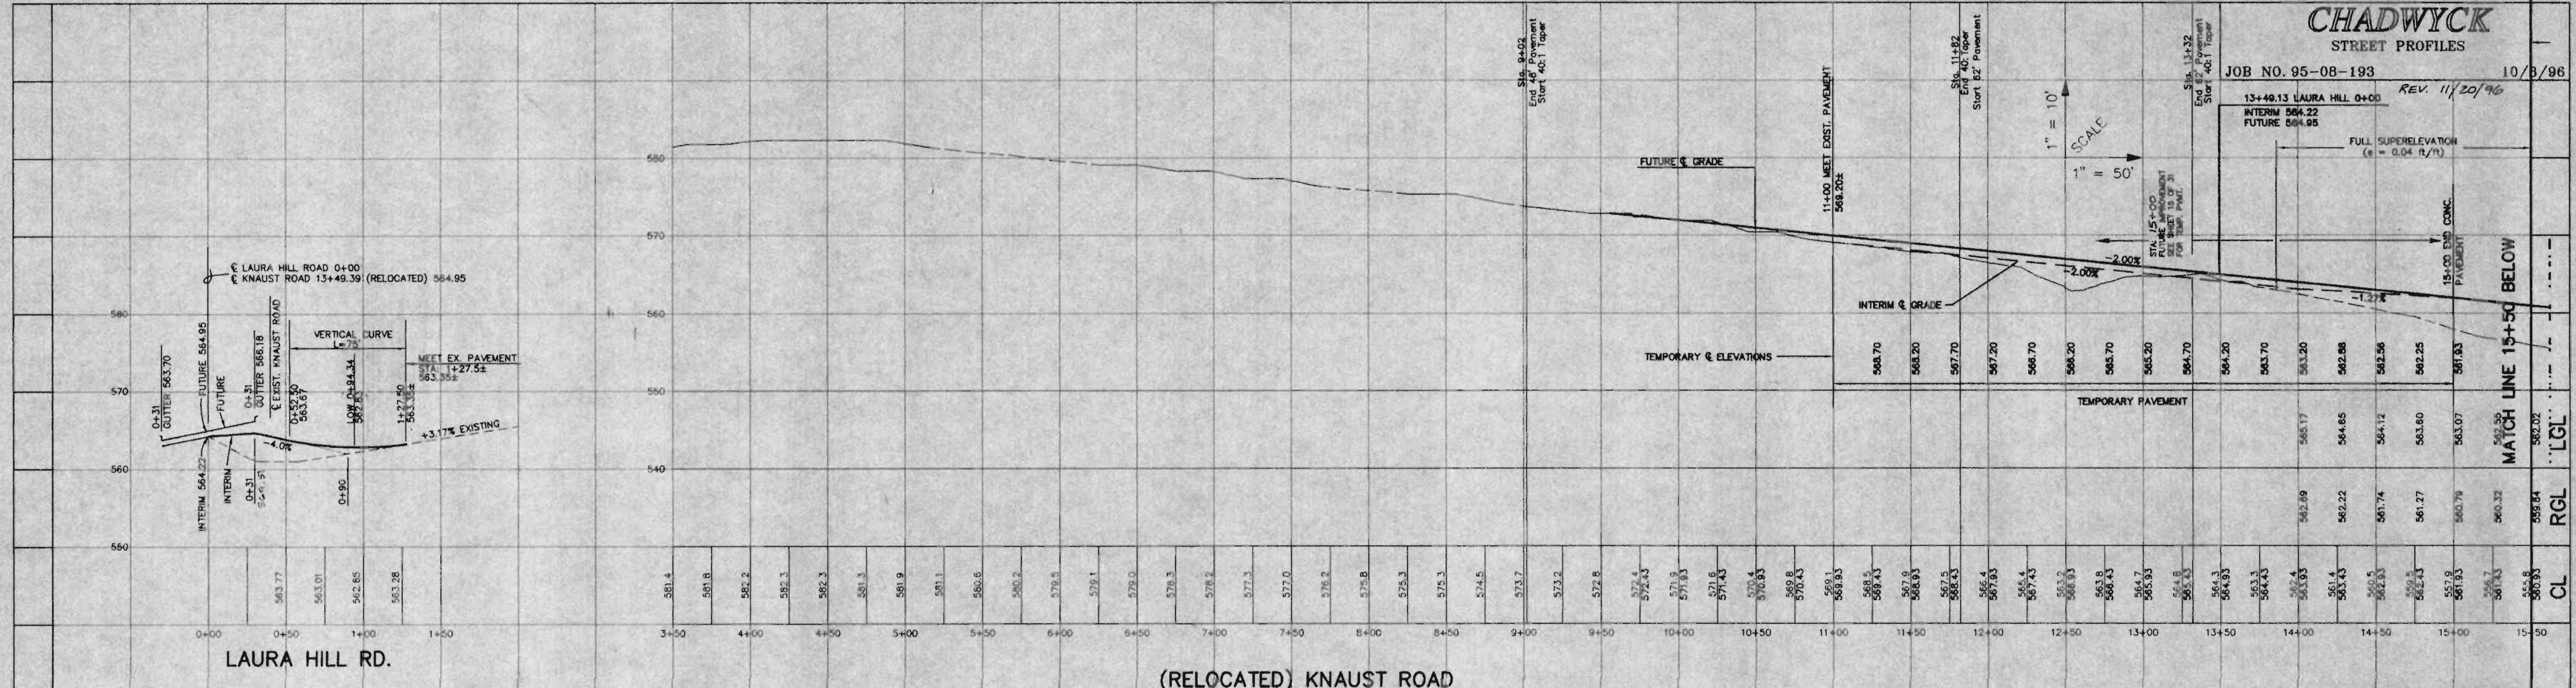

Per Standard Handbook for Civil Engineers (pg. 16.19) ⇒ Design Speed = 45 mph Maximum e = 0.04 ft/ft  
 Minimum Length of Superelevation Runoff = 235' (Used 240')  
 Pavement width noted (Equal face of curb to face of curb)

